

© 2015 RYAN SENATORE ARCHITECTURE

123 WASHINGTON
123 WASHINGTON AVENUE
PORTLAND, MAINE



RYAN SENATORE ARCHITECTURE
565 CONGRESS ST. SUITE 304
PORTLAND, MAINE 04101
207-650-6414
senatorearchitecture.com


CONSULTANTS:
STRUCTURAL:
Structural Integrity
77 Oak Street
Portland, ME 04101
207-774-4614

REVISIONS:


DATE: March 8, 2017
PROJECT No. 1638
DRAWN BY: WMc
CHECKED BY: ACJ
SCALE: AS NOTED
SHEET TITLE:

DETAILS


S-2.1

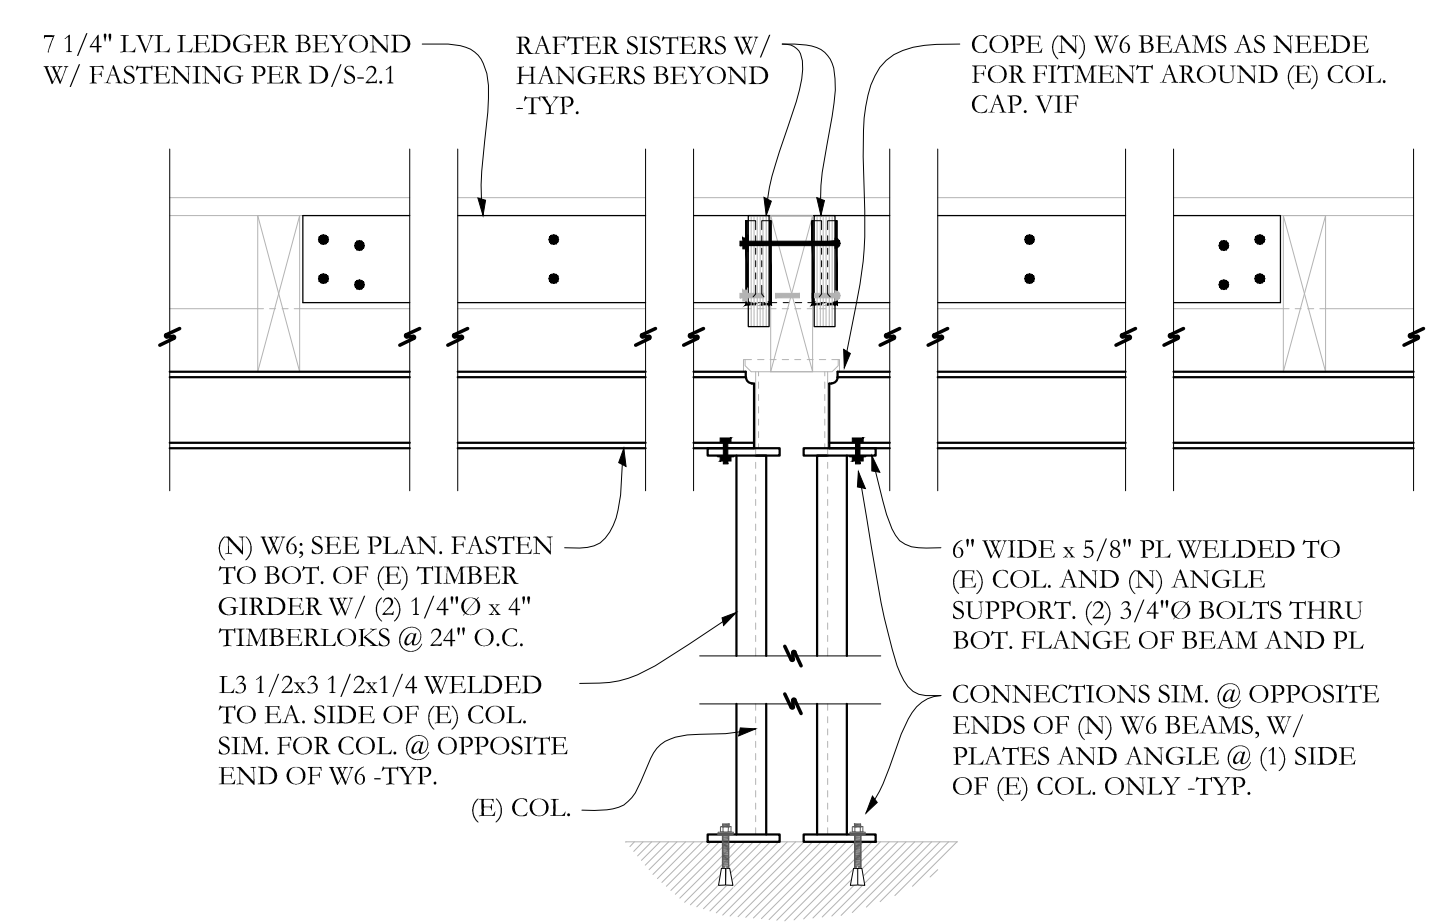


SECTION C S-2.1 3/4"=1'-0

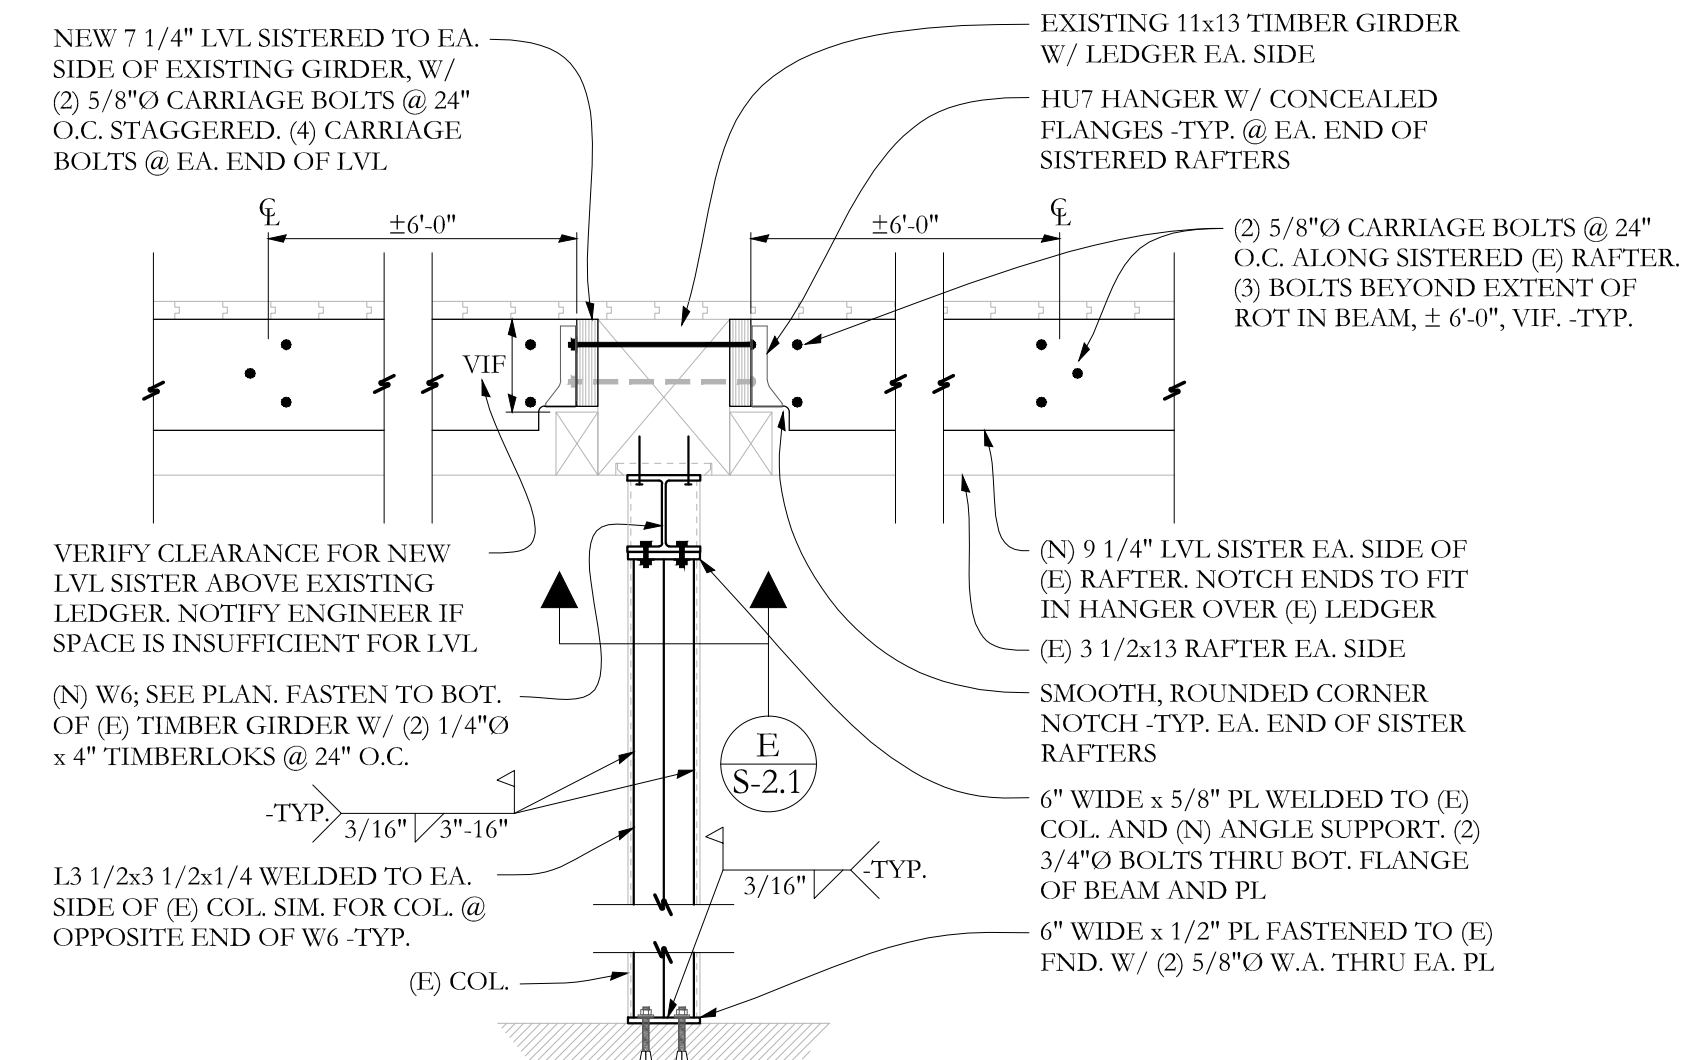


SECTION D S-2.1 3/4"=1'-0

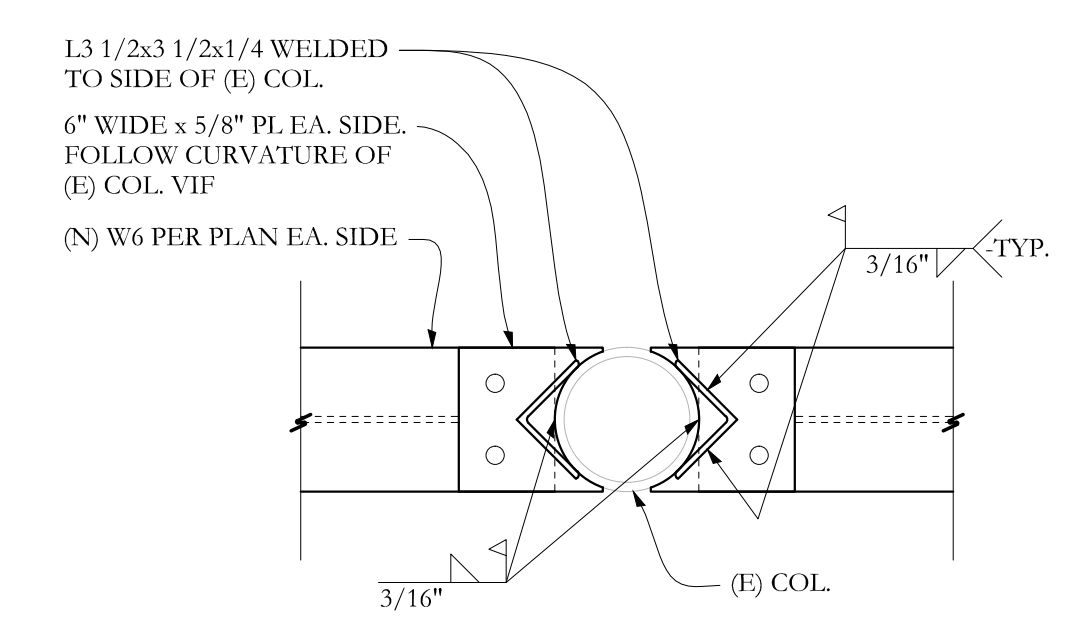

SECTION E S-2.1 3/4"=1'-0

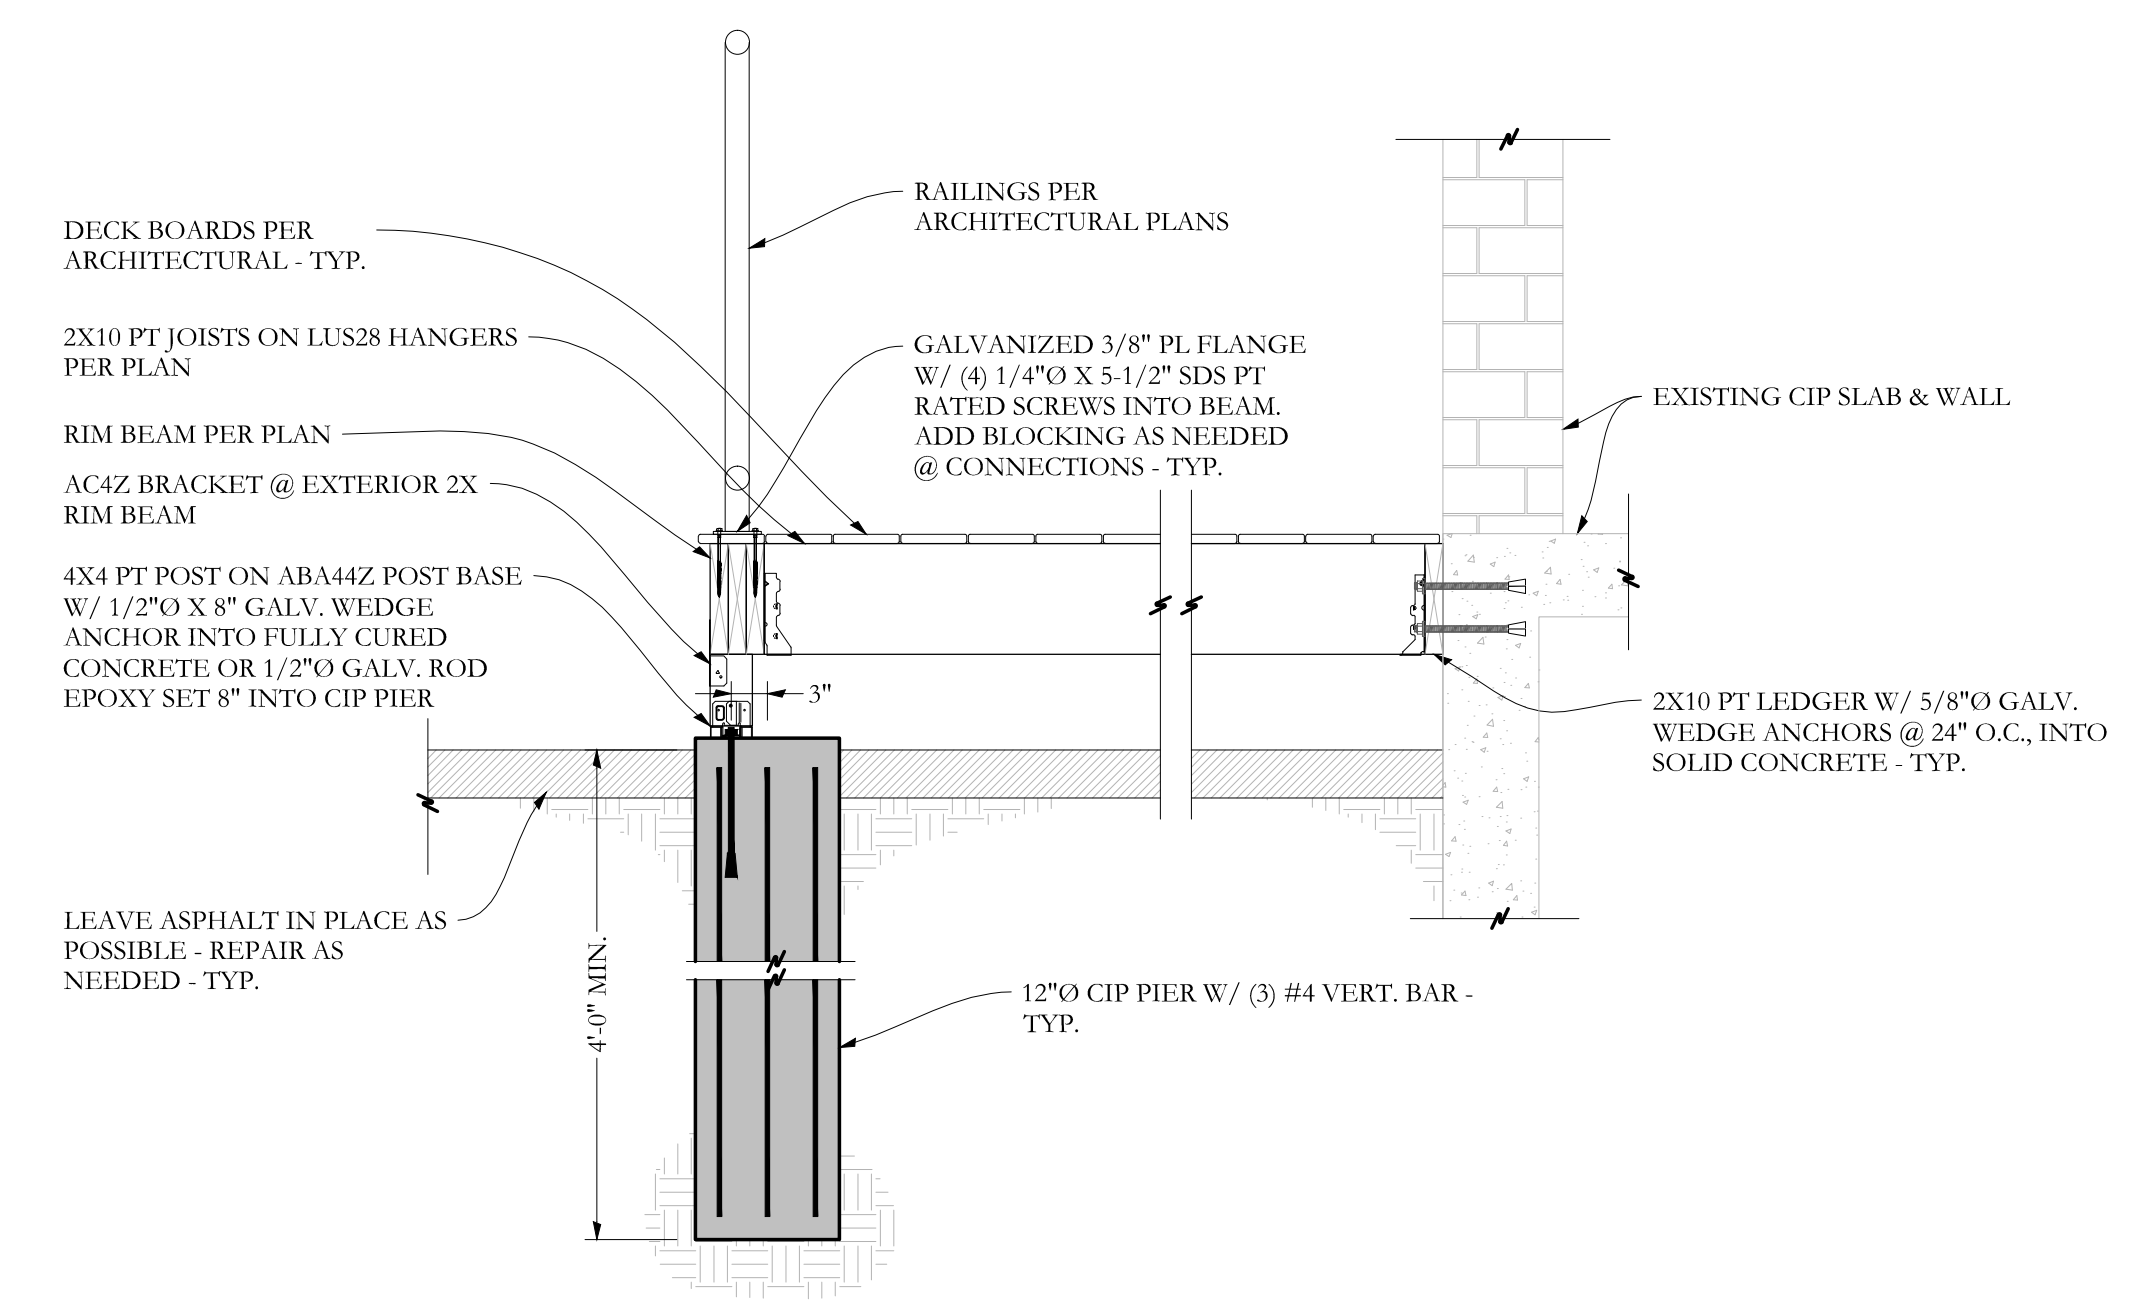

SECTION A S-2.1 3/4"=1'-0

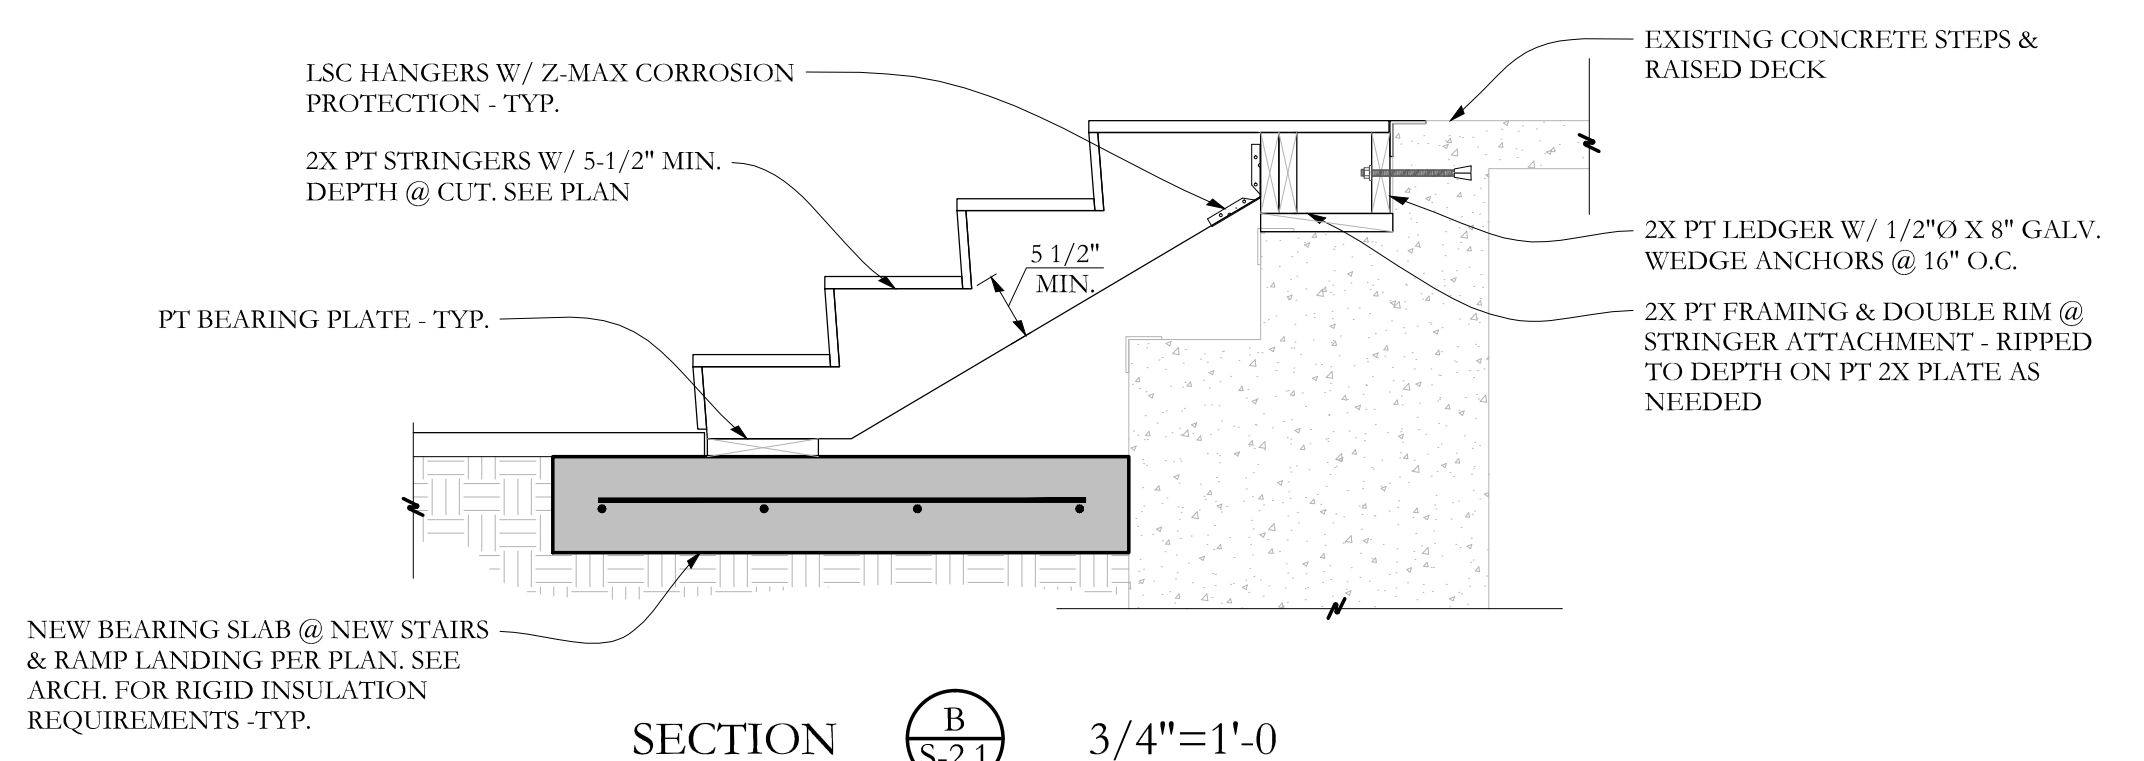

SECTION B S-2.1 3/4"=1'-0

FOR PERMIT

Structural Integrity
Consulting Engineers, Inc. BUILD WITH CONFIDENCE
77 Oak Street
Portland, ME, 04101
p. 207-774-4614
f. 866-793-7835
www.structuralintegrity.com

SI # 16-0239