

© 2017 RYAN SENATORE ARCHITECTURE

**MAINE CRAFT DISTILLING**  
123 WASHINGTON STREET  
PORTLAND, MAINE



RYAN SENATORE  
ARCHITECTURE  
565 CONGRESS STREET  
PORTLAND, MAINE 04101  
207-650-6414  
senatorearchitecture.com

CONSULTANTS:

REVISIONS:

DATE: FEBRUARY 14, 2017

PROJECT No. 1666

DRAWN BY: RRT


CHECKED BY: RJS

SCALE: AS NOTED

SHEET TITLE:

INTERIOR ELEVATIONS

A4-0

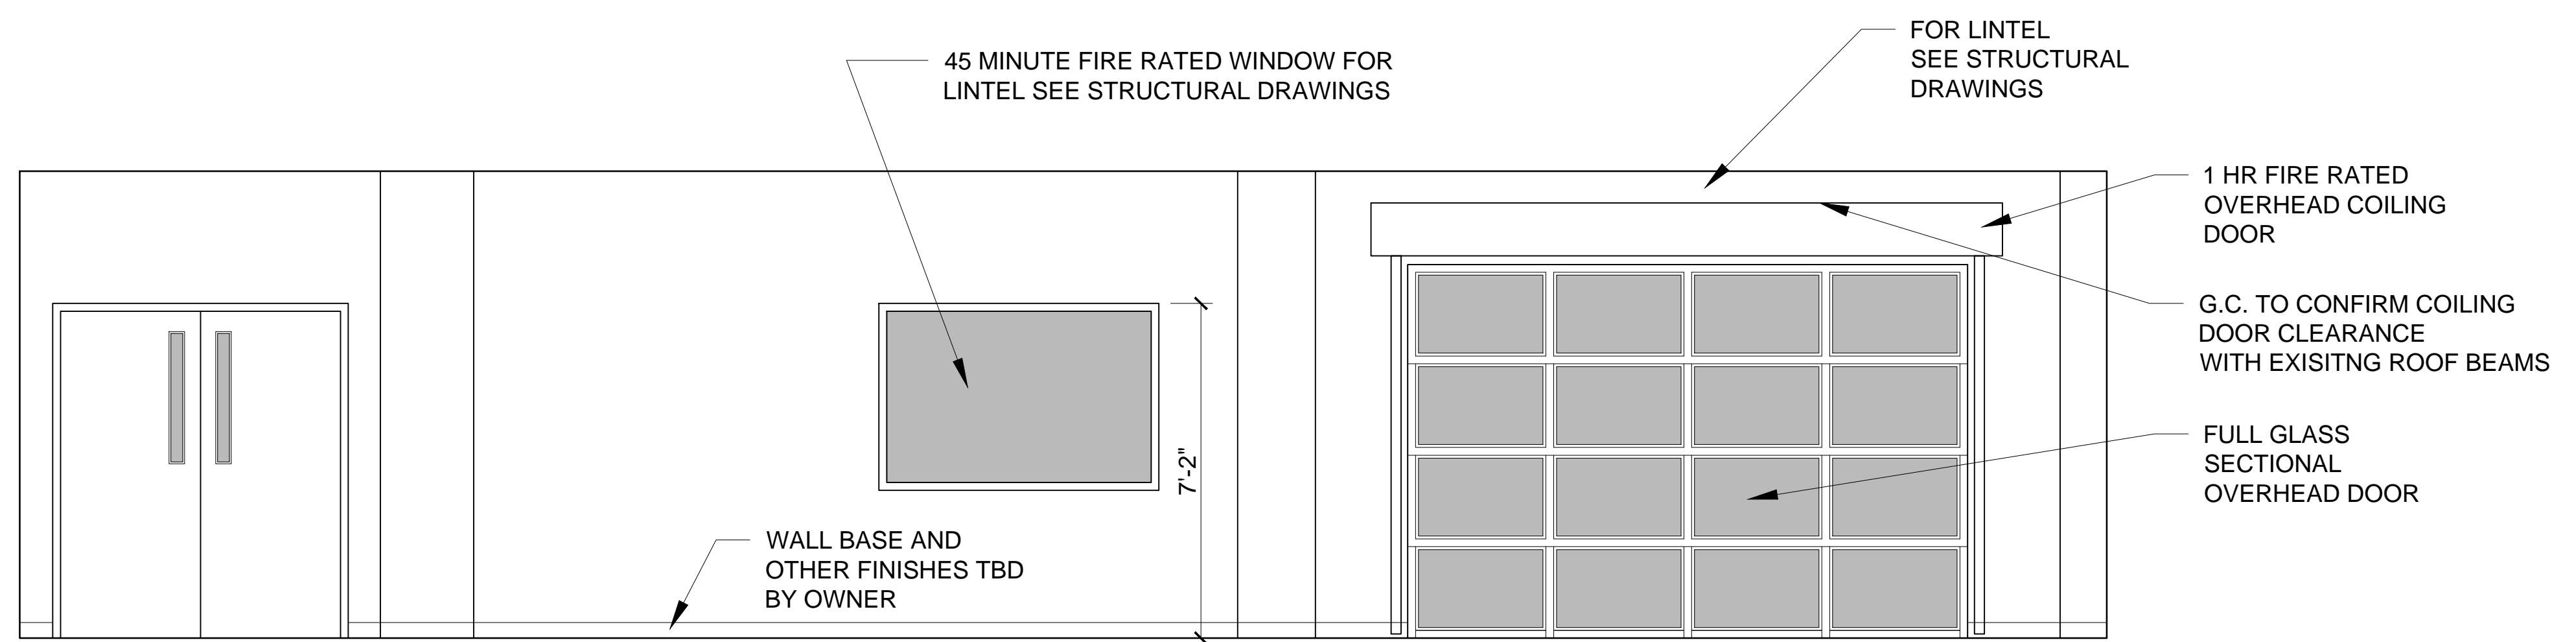

1 INTERIOR ELEVATION  
3/8" = 1'-0"