

123 WASHINGTON
123 WASHINGTON AVENUE
PORTLAND, MAINE

RSA
RYAN SENATORE
ARCHITECTURE
123 WASHINGTON AVENUE
PORTLAND, MAINE 04101
www.rsaarch.com


CONSULTANTS
BROADBENT
100 MARKET STREET
PORTLAND, MAINE 04101

REVISIONS

DATE:	DECEMBER 1, 2018
PROJECT NO.:	1803
DRAWN BY:	JPT
CHECKED BY:	RIS
SCALE:	AS NOTED

SHEET TITLE
CODE REVIEW
PLAN

G1-1

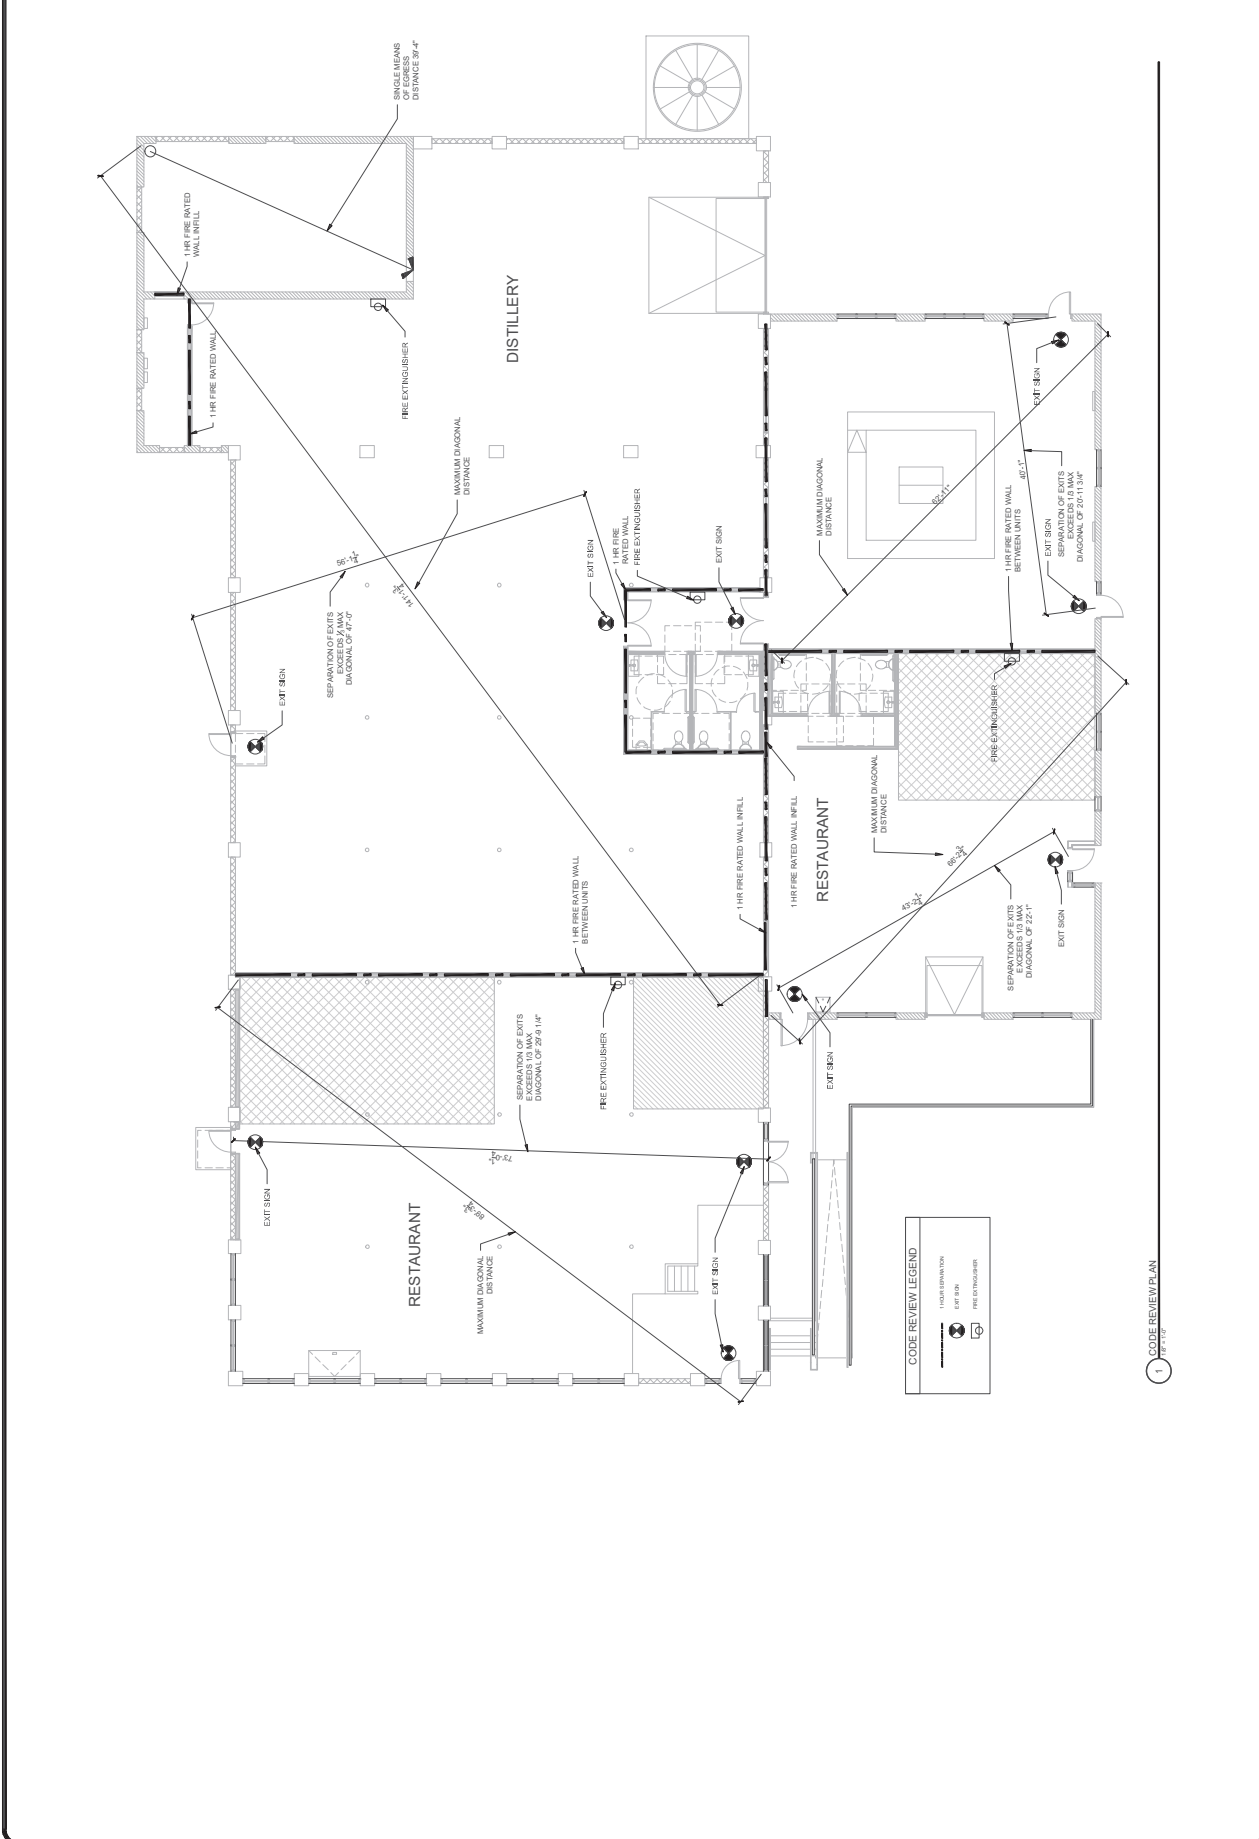

1 CODE REVIEW PLAN