

© 2016 RYAN SENATORE ARCHITECTURE

TENANT BATHROOM PLANS
 123 WASHINGTON AVENUE
 PORTLAND, MAINE



RYAN SENATORE ARCHITECTURE
 165 CONGRESS STREET
 PORTLAND, MAINE 04101
 207-650-6414
 senatorearchitecture.com

CONSULTANTS:

REVISIONS:
 REVISION #1 - 10/17/17

DATE: SEPTEMBER 7, 2017

PROJECT No.

DRAWN BY: RJS


CHECKED BY: RJS

SCALE: AS NOTED


SHEET TITLE:

KEY PLAN AND ENLARGED PLAN


A1-0

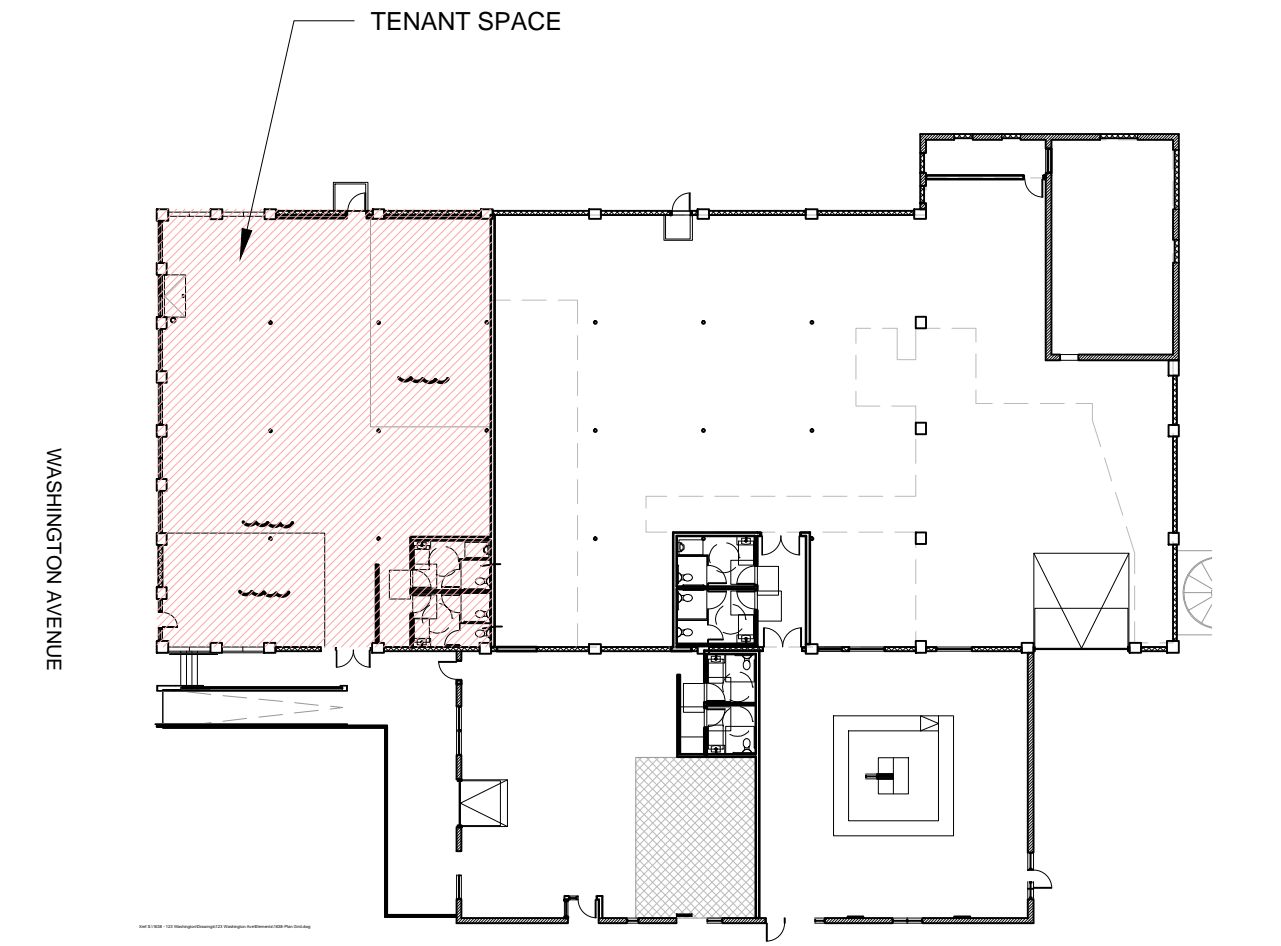


3 KEY PLAN
 1/32" = 1'-0"

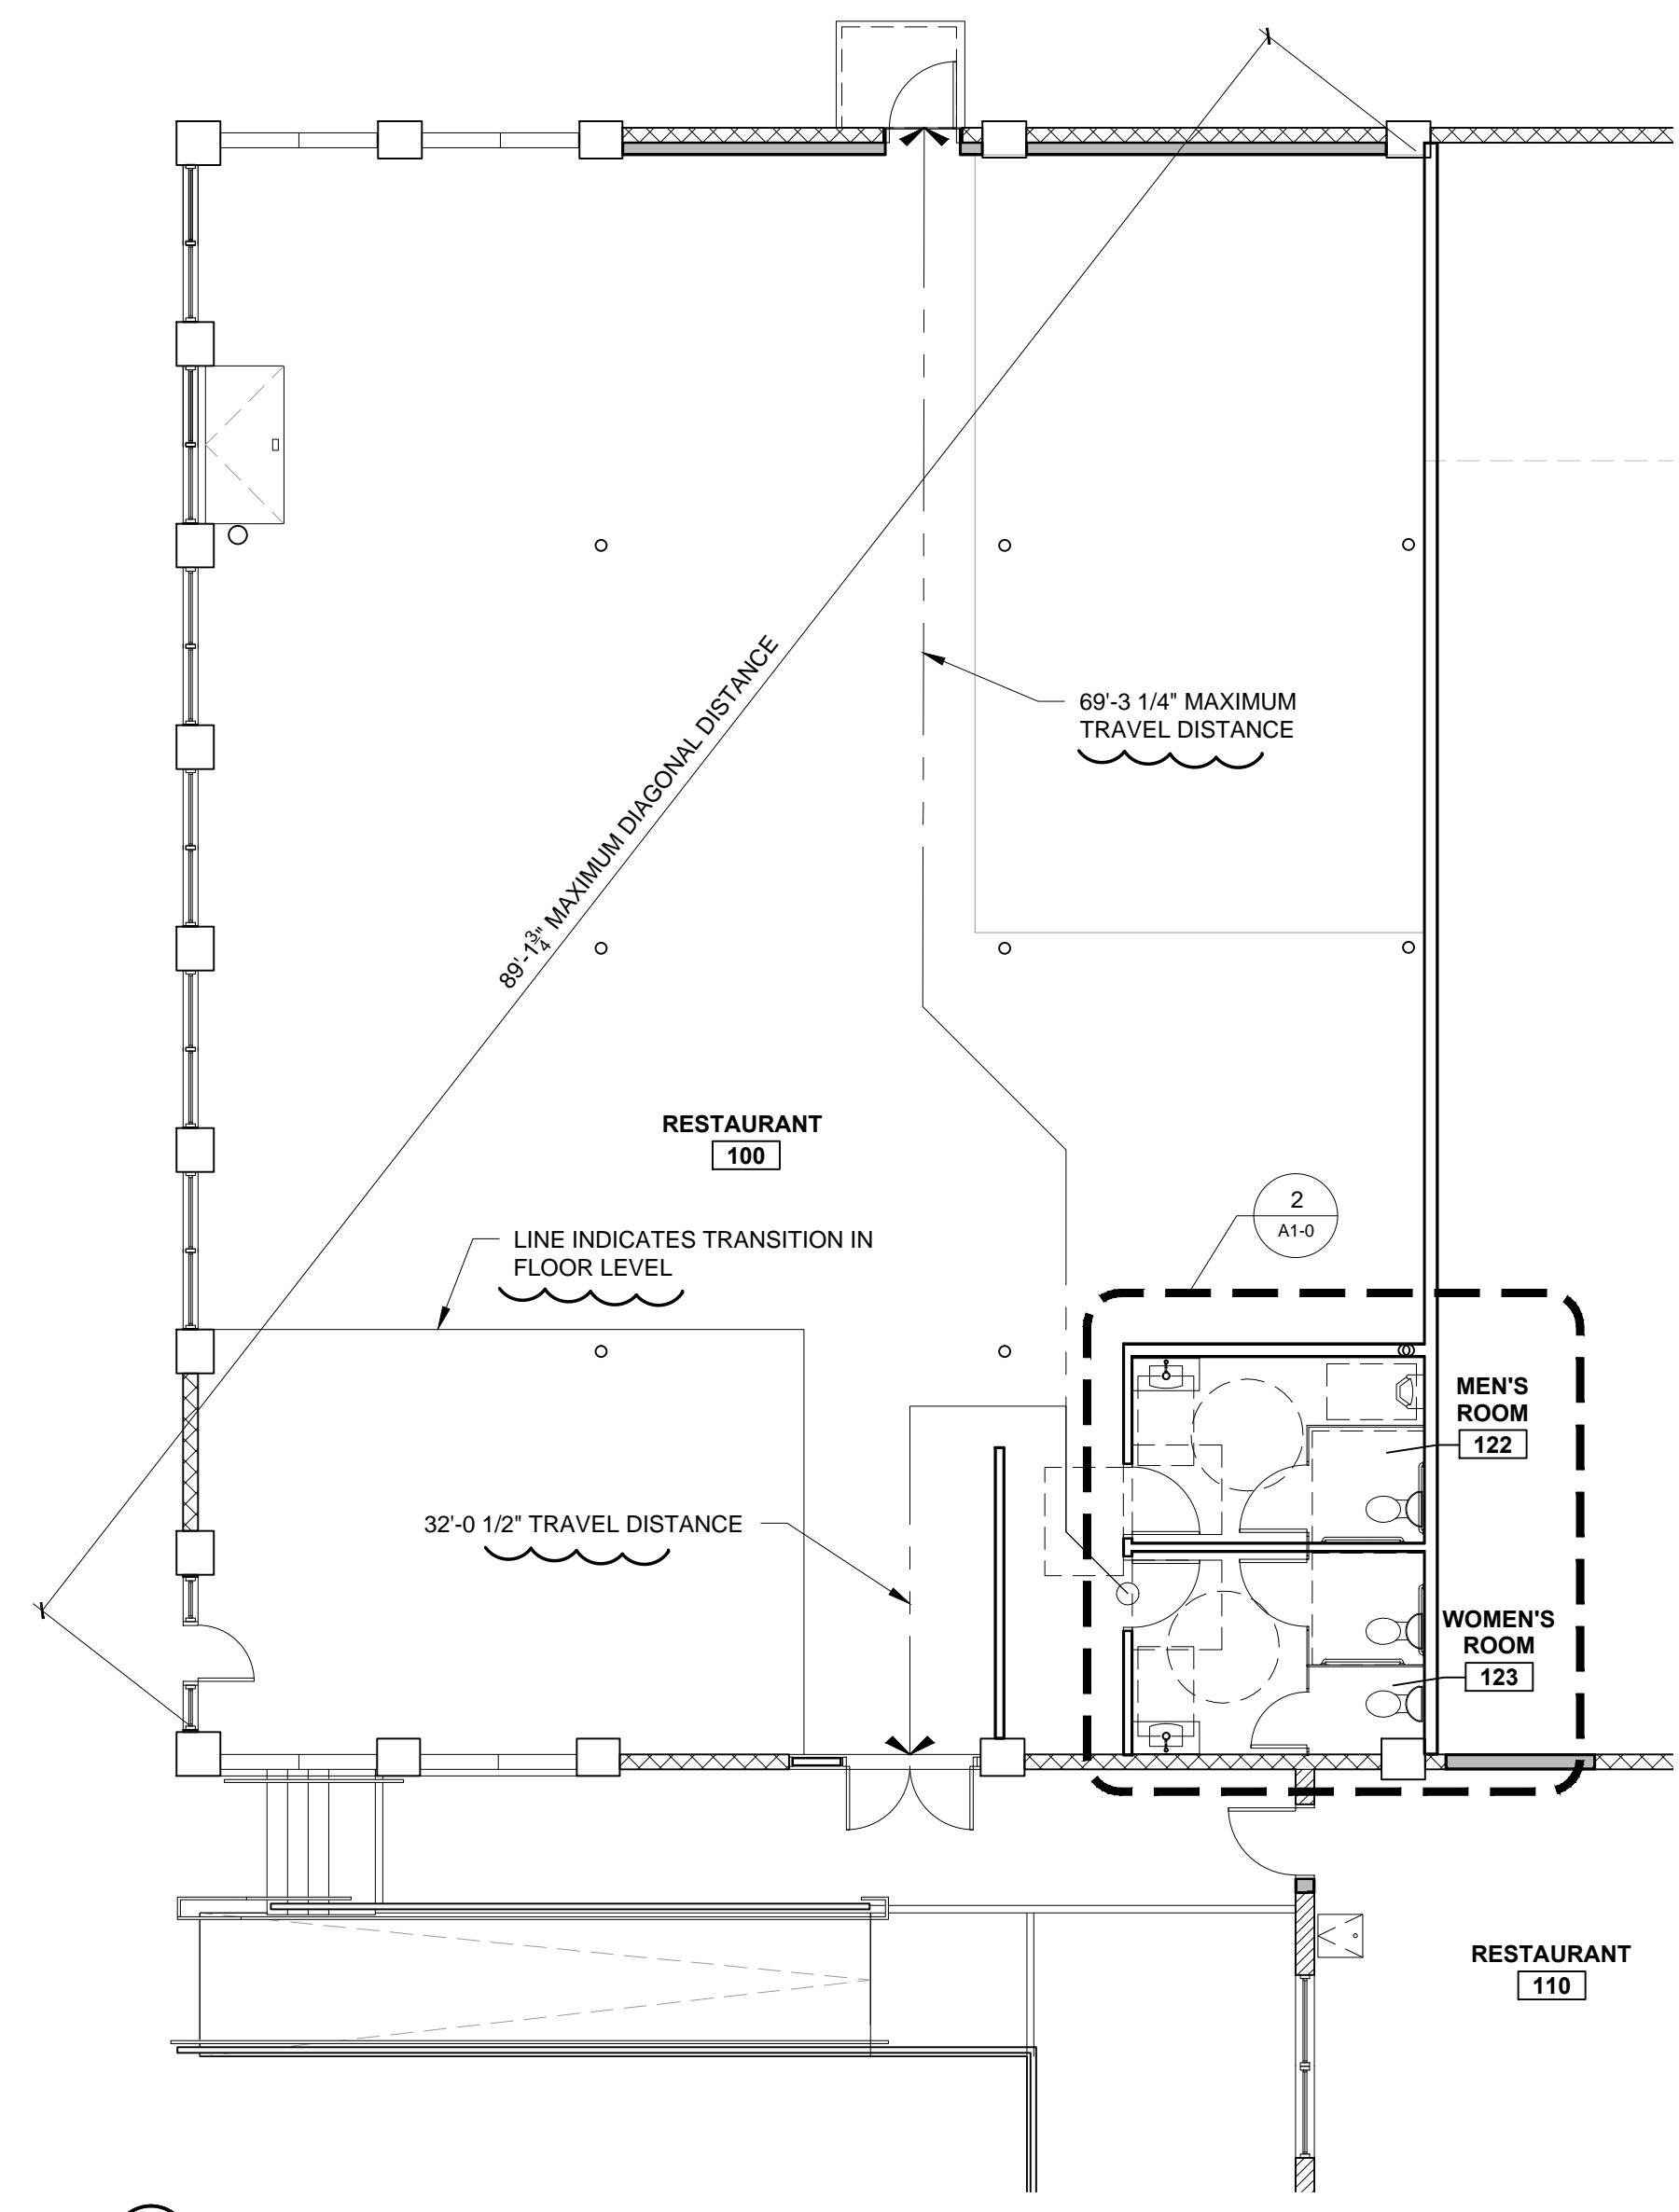


1 TENANT SPACE PLAN
 1/8" = 1'-0"

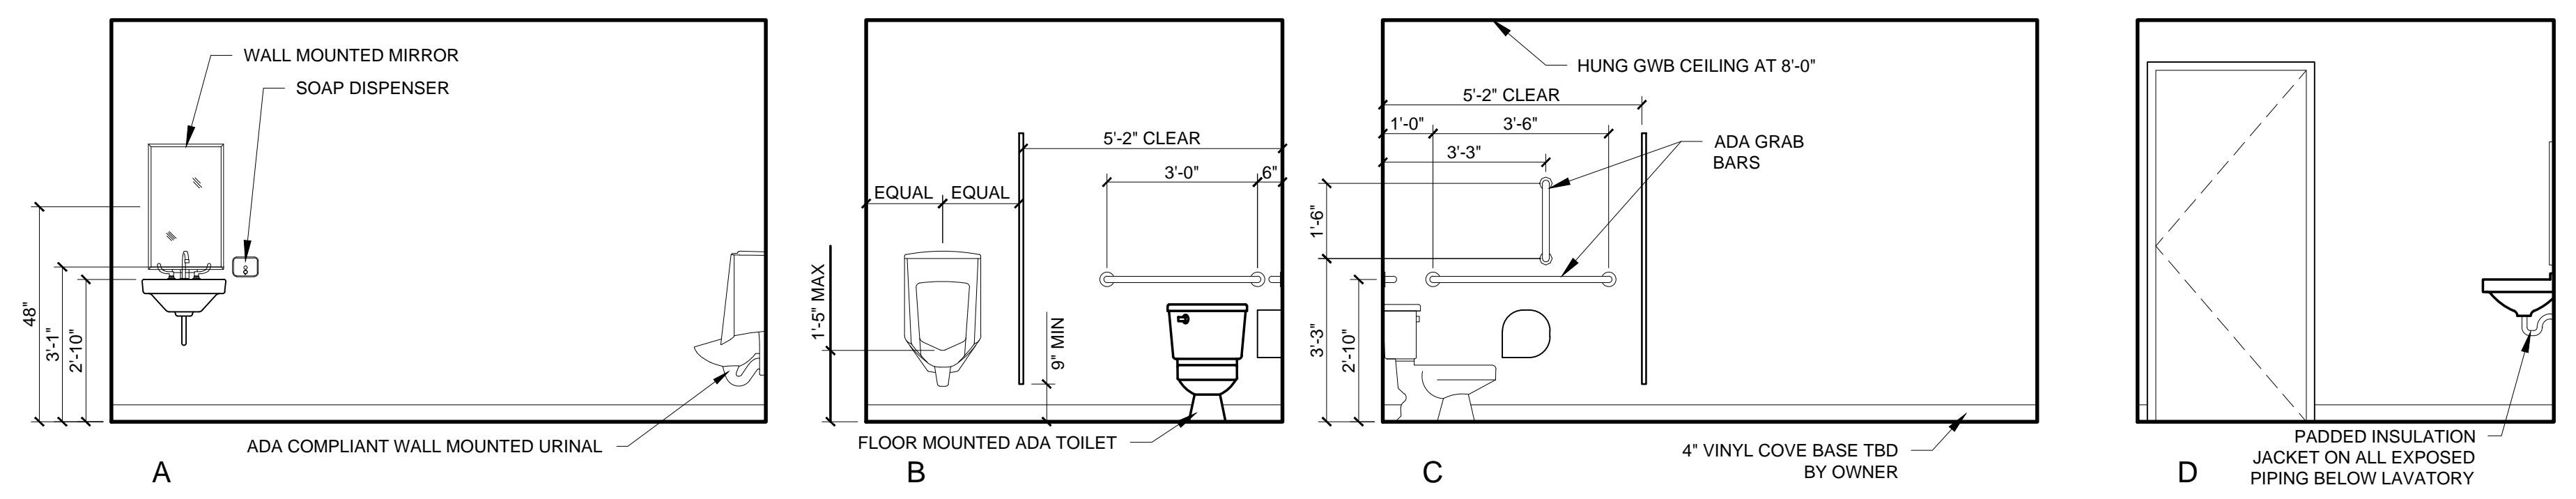

5 MEN'S RESTROOM INTERIOR ELEVATIONS
 1/2" = 1'-0"

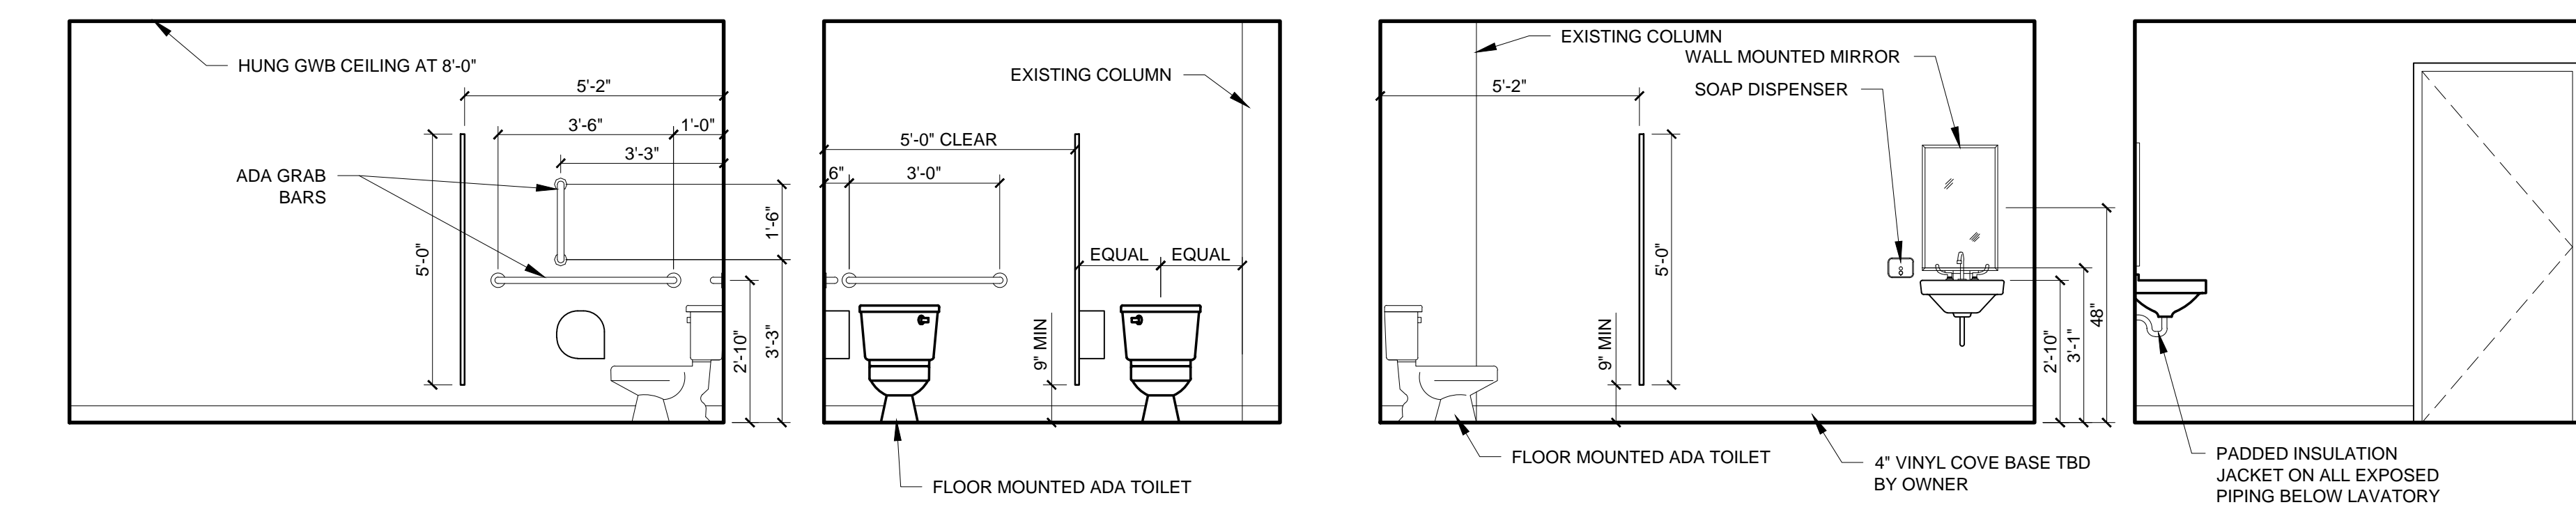

4 WOMEN'S RESTROOM INTERIOR ELEVATIONS
 1/2" = 1'-0"

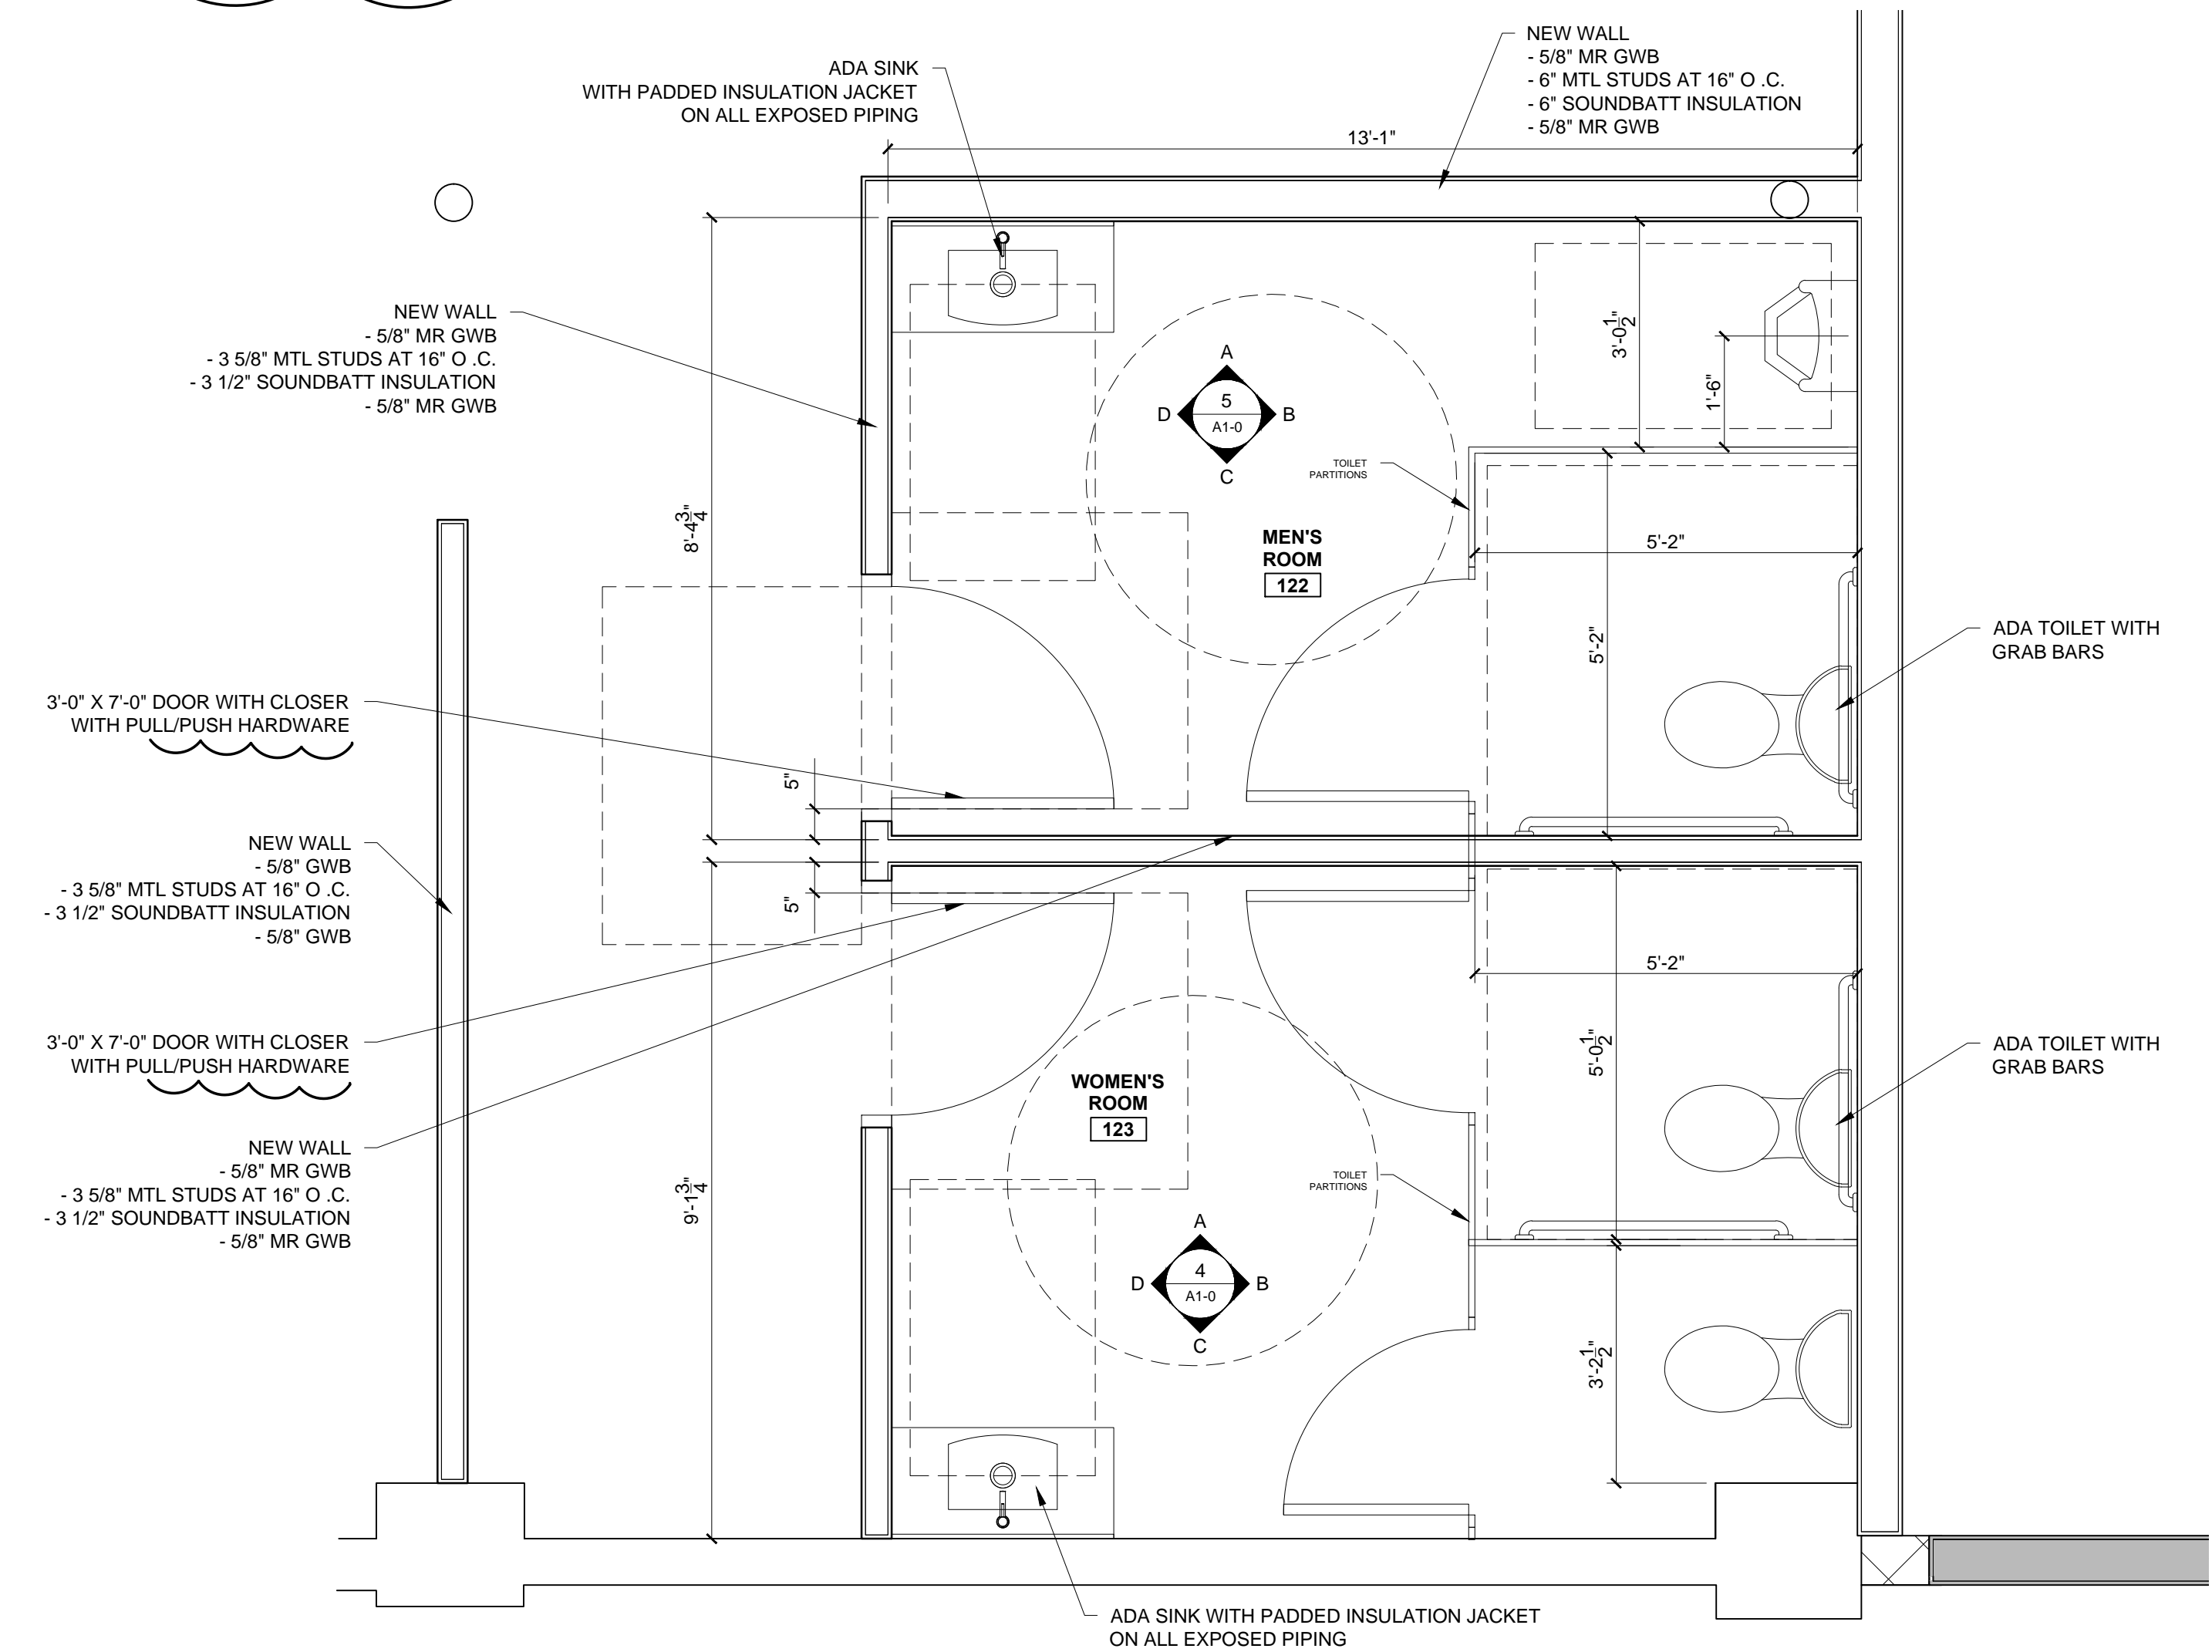

2 ENLARGED BATHROOM PLAN
 1/2" = 1'-0"