



© 2016 RYAN SENATORE ARCHITECTURE

TENANT BATHROOM PLANS
 123 WASHINGTON AVENUE
 PORTLAND, MAINE



RYAN SENATORE ARCHITECTURE
 565 CONGRESS STREET
 PORTLAND, MAINE 04101
 207-650-6414
 senatorearchitecture.com

CONSULTANTS:

REVISIONS:

DATE: SEPTEMBER 7, 2017

PROJECT No.

DRAWN BY: RJS


CHECKED BY: RJS

SCALE: AS NOTED


SHEET TITLE:

KEY PLAN AND ENLARGED PLAN

A1

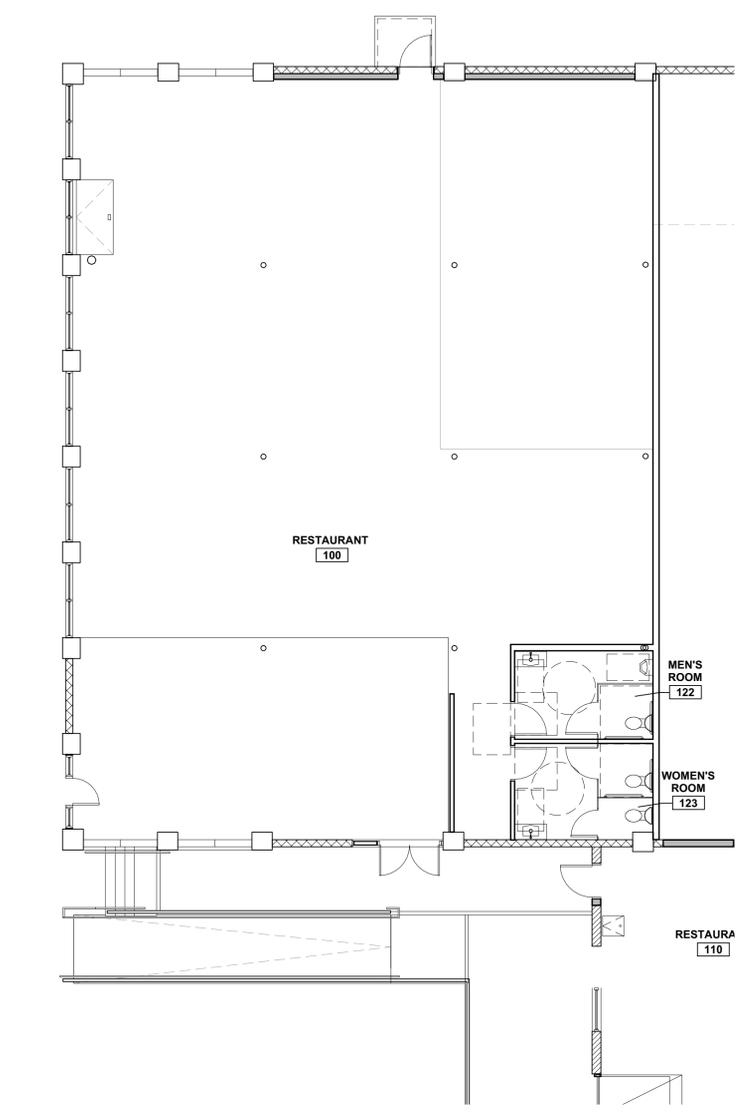

2 TENANT SPACE PLAN
 1/8" = 1'-0"

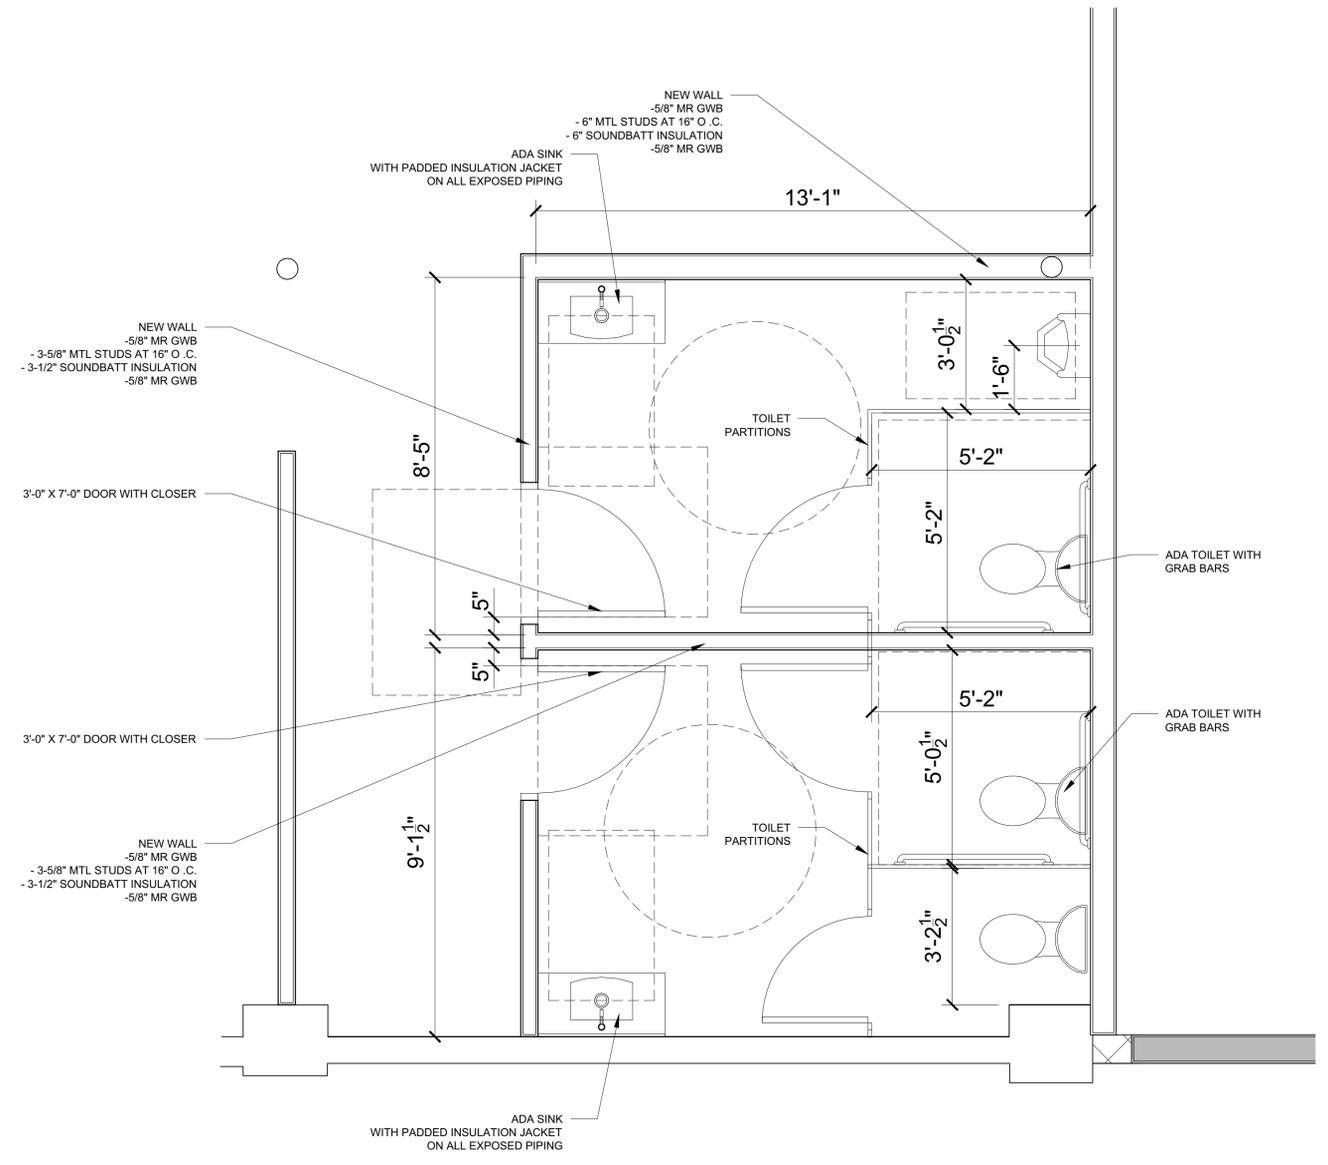

1 ENLARGED BATHROOM PLAN
 1/2" = 1'-0"