

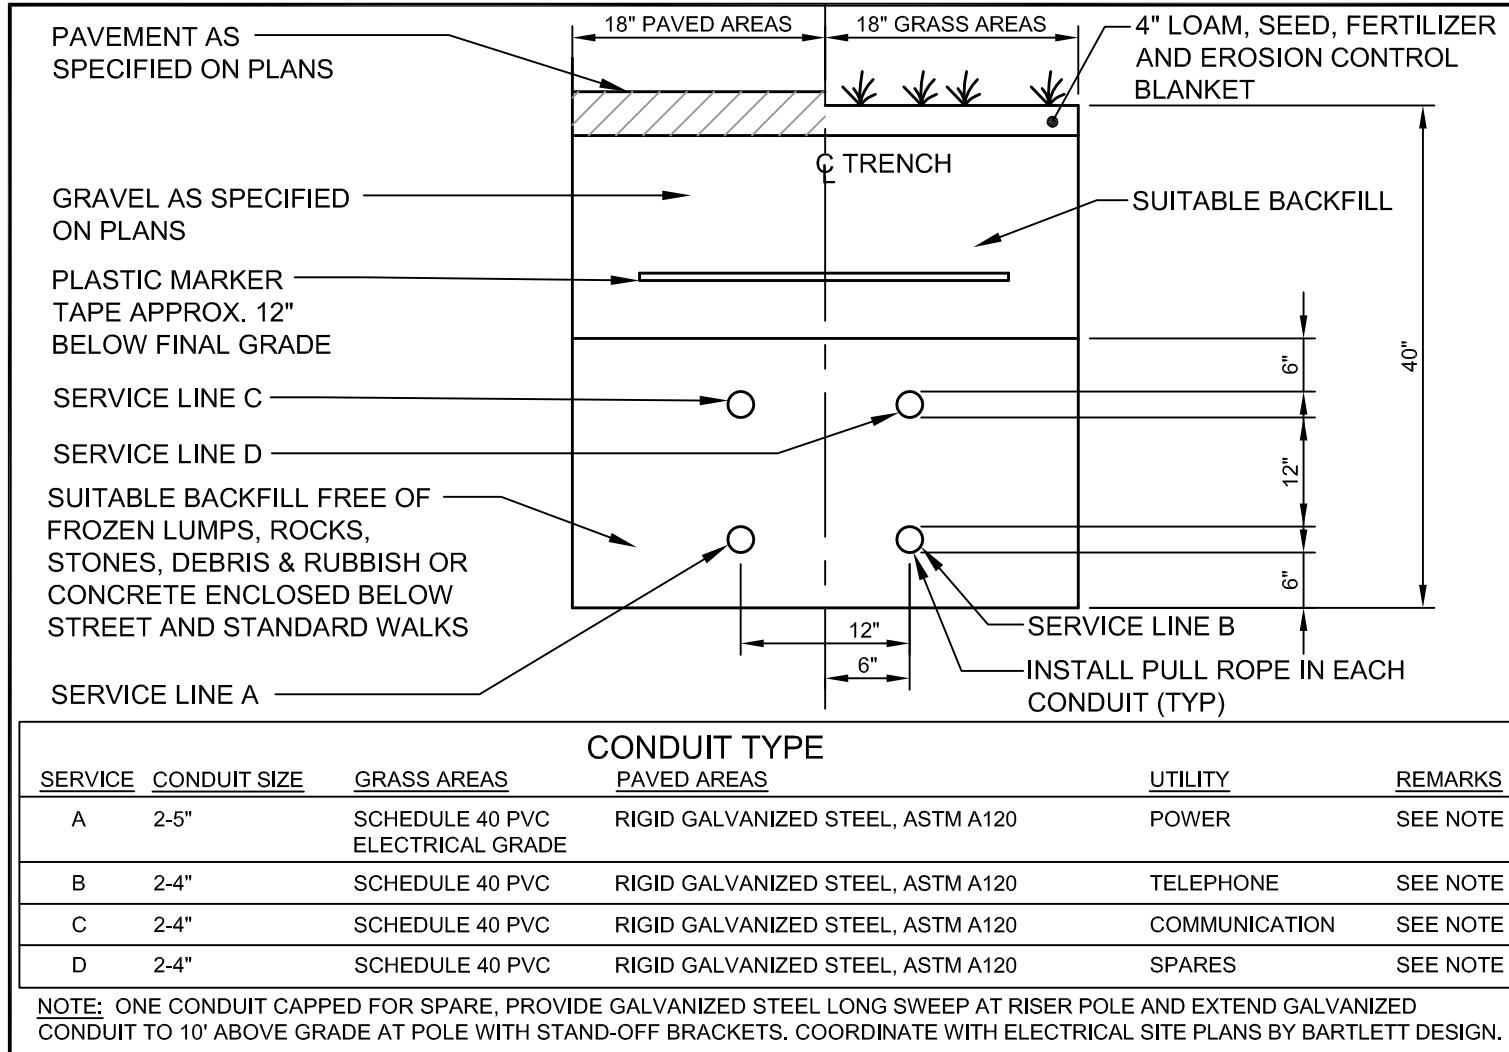


**A** PAVEMENT SAWCUT DETAIL  
N.T.S.

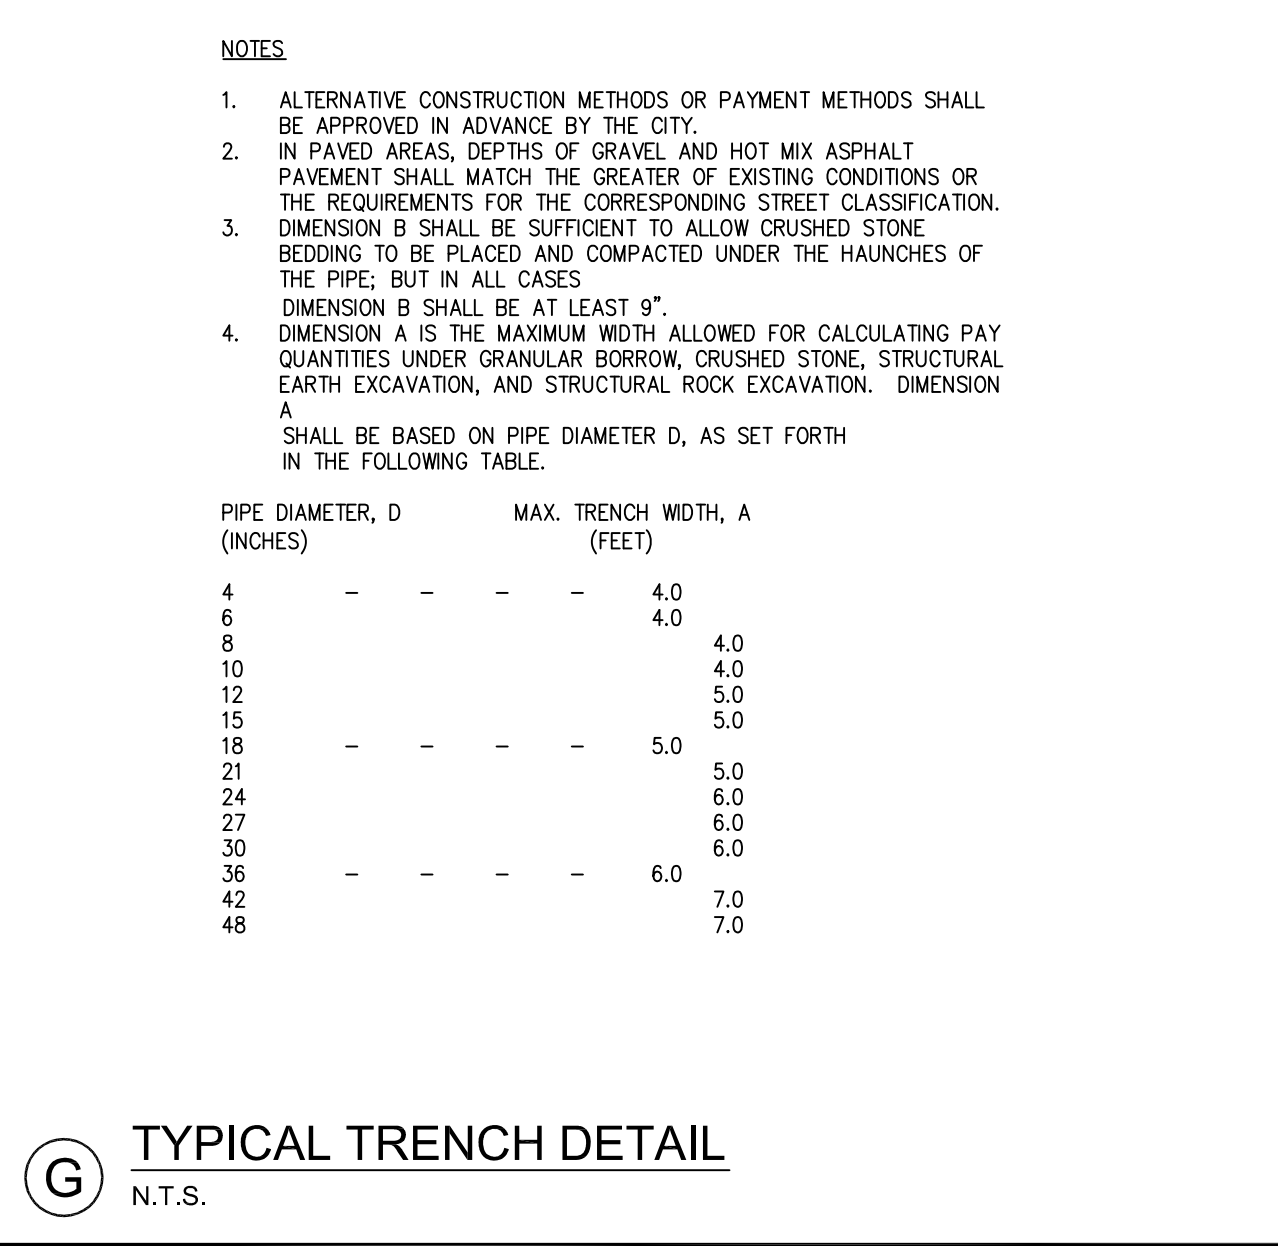


**D** UTILITY TRENCH - PRIMARY ELECTRIC, TELEPHONE & COMMUNICATIONS  
N.T.S.


SERVICE	CONDUIT SIZE	CONDUIT TYPE		UTILITY	REMARKS
		GRASS AREAS	PAVED AREAS		
A	2-5"	SCHEDULE 40 PVC ELECTRICAL GRADE	RIGID GALVANIZED STEEL, ASTM A120	POWER	SEE NOTE
B	2-4"	SCHEDULE 40 PVC	RIGID GALVANIZED STEEL, ASTM A120	TELEPHONE	SEE NOTE
C	2-4"	SCHEDULE 40 PVC	RIGID GALVANIZED STEEL, ASTM A120	COMMUNICATION	SEE NOTE
D	2-4"	SCHEDULE 40 PVC	RIGID GALVANIZED STEEL, ASTM A120	SPARES	SEE NOTE

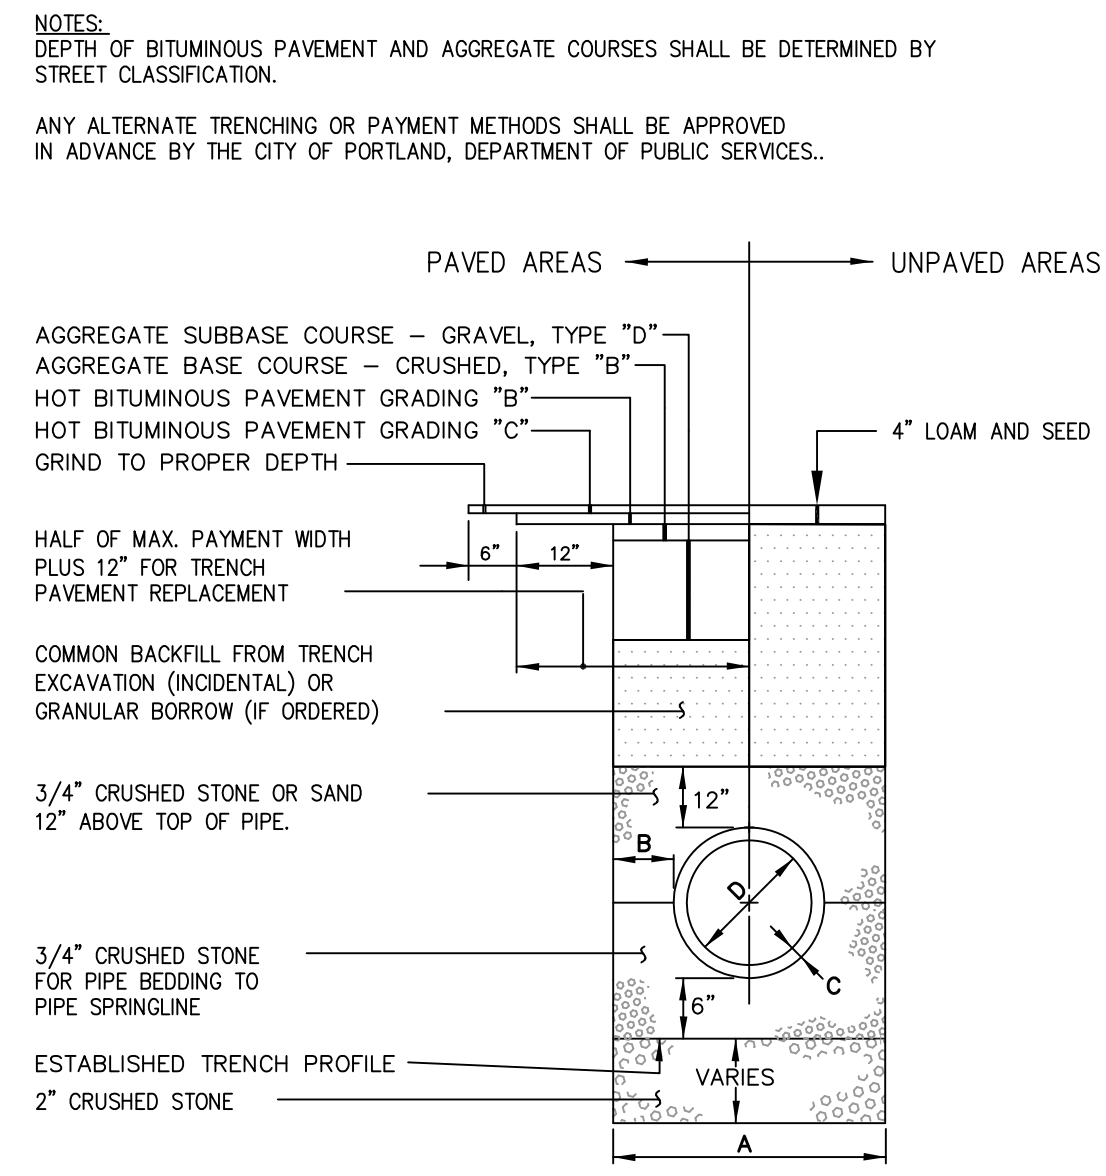


**G** TYPICAL TRENCH DETAIL  
N.T.S.

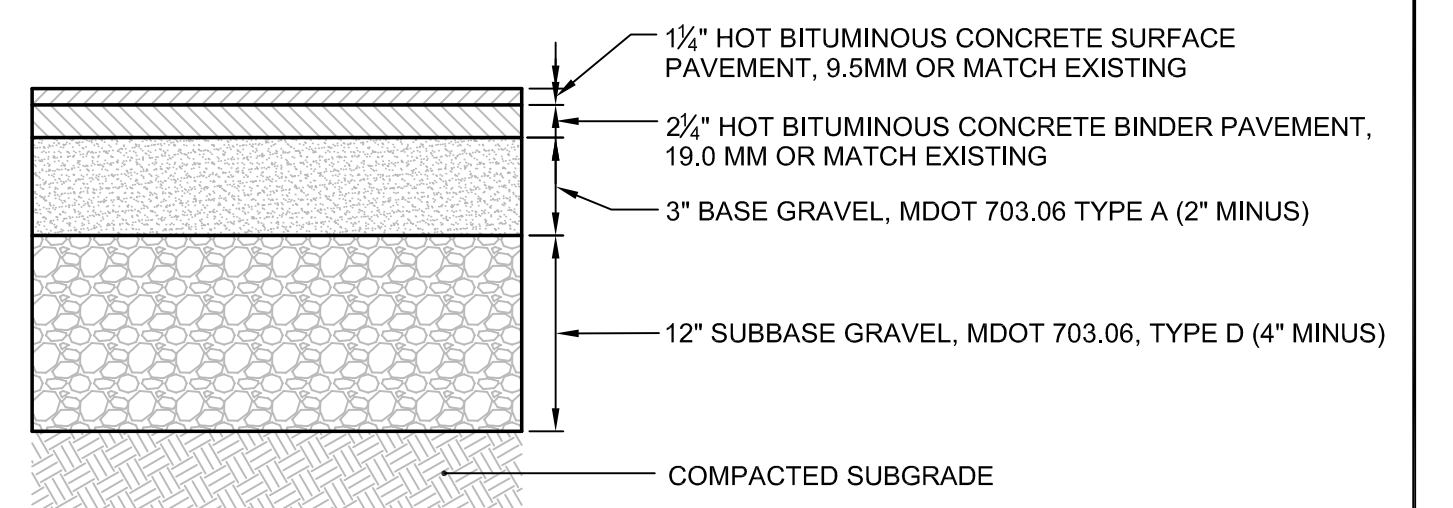


**I** BITUMINOUS CONCRETE PAVEMENT SECTION  
N.T.S.

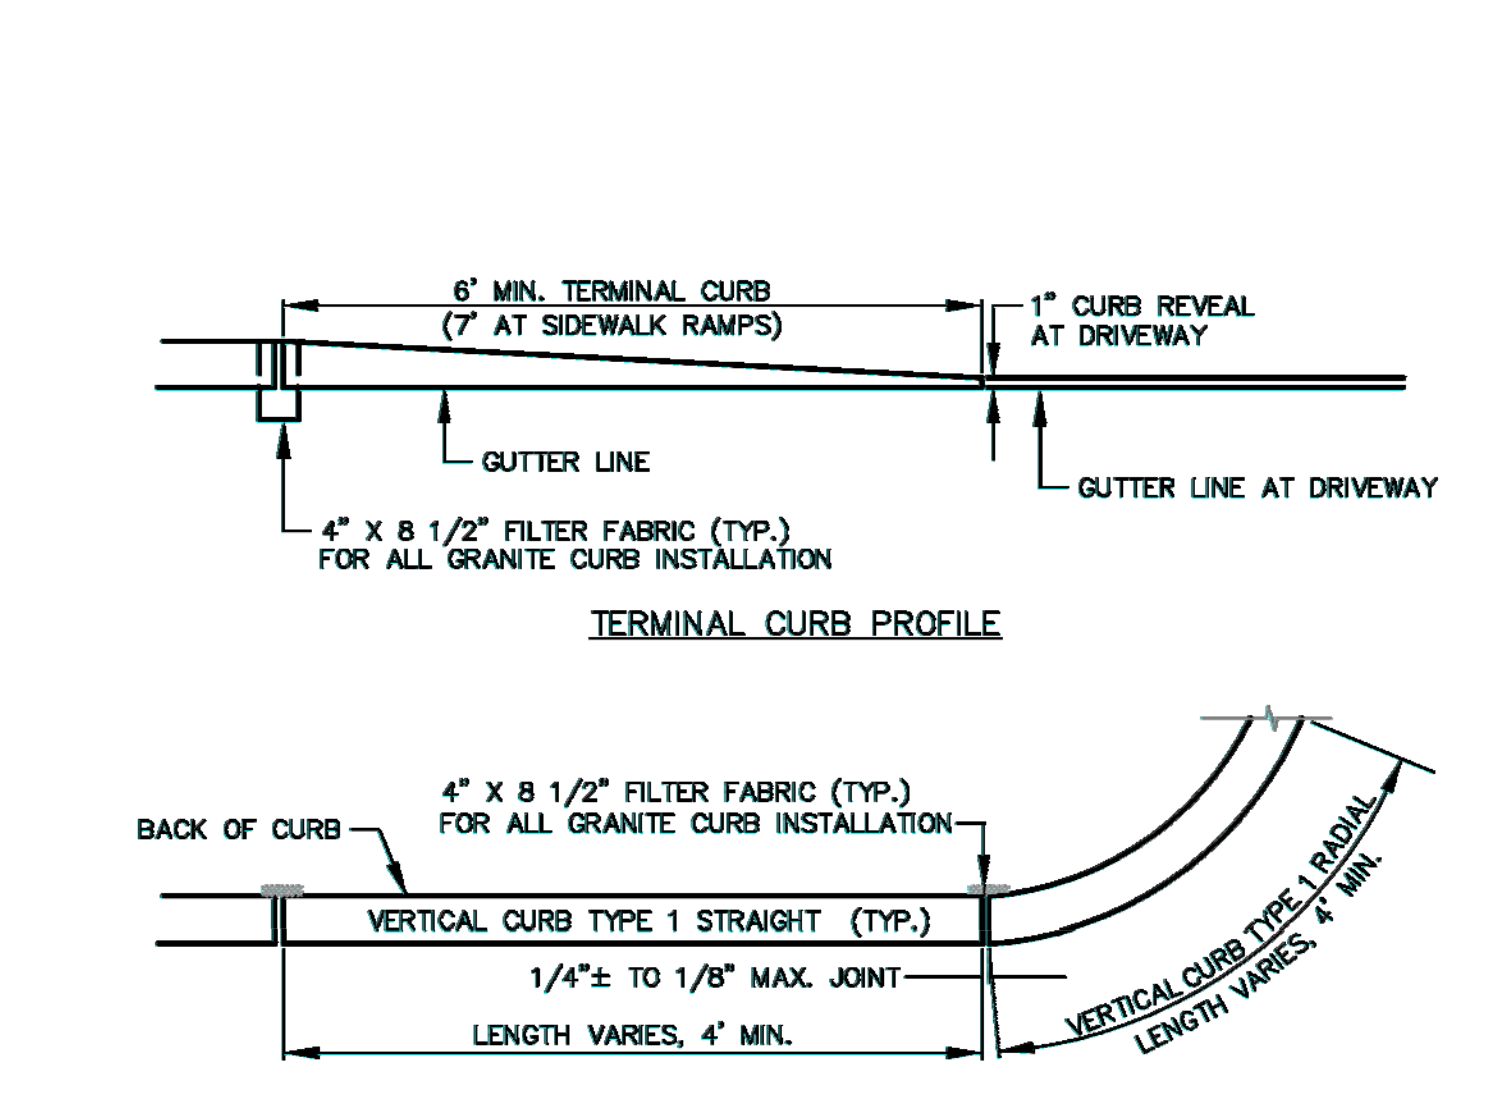


**B** VERTICAL GRANITE CURB  
N.T.S.

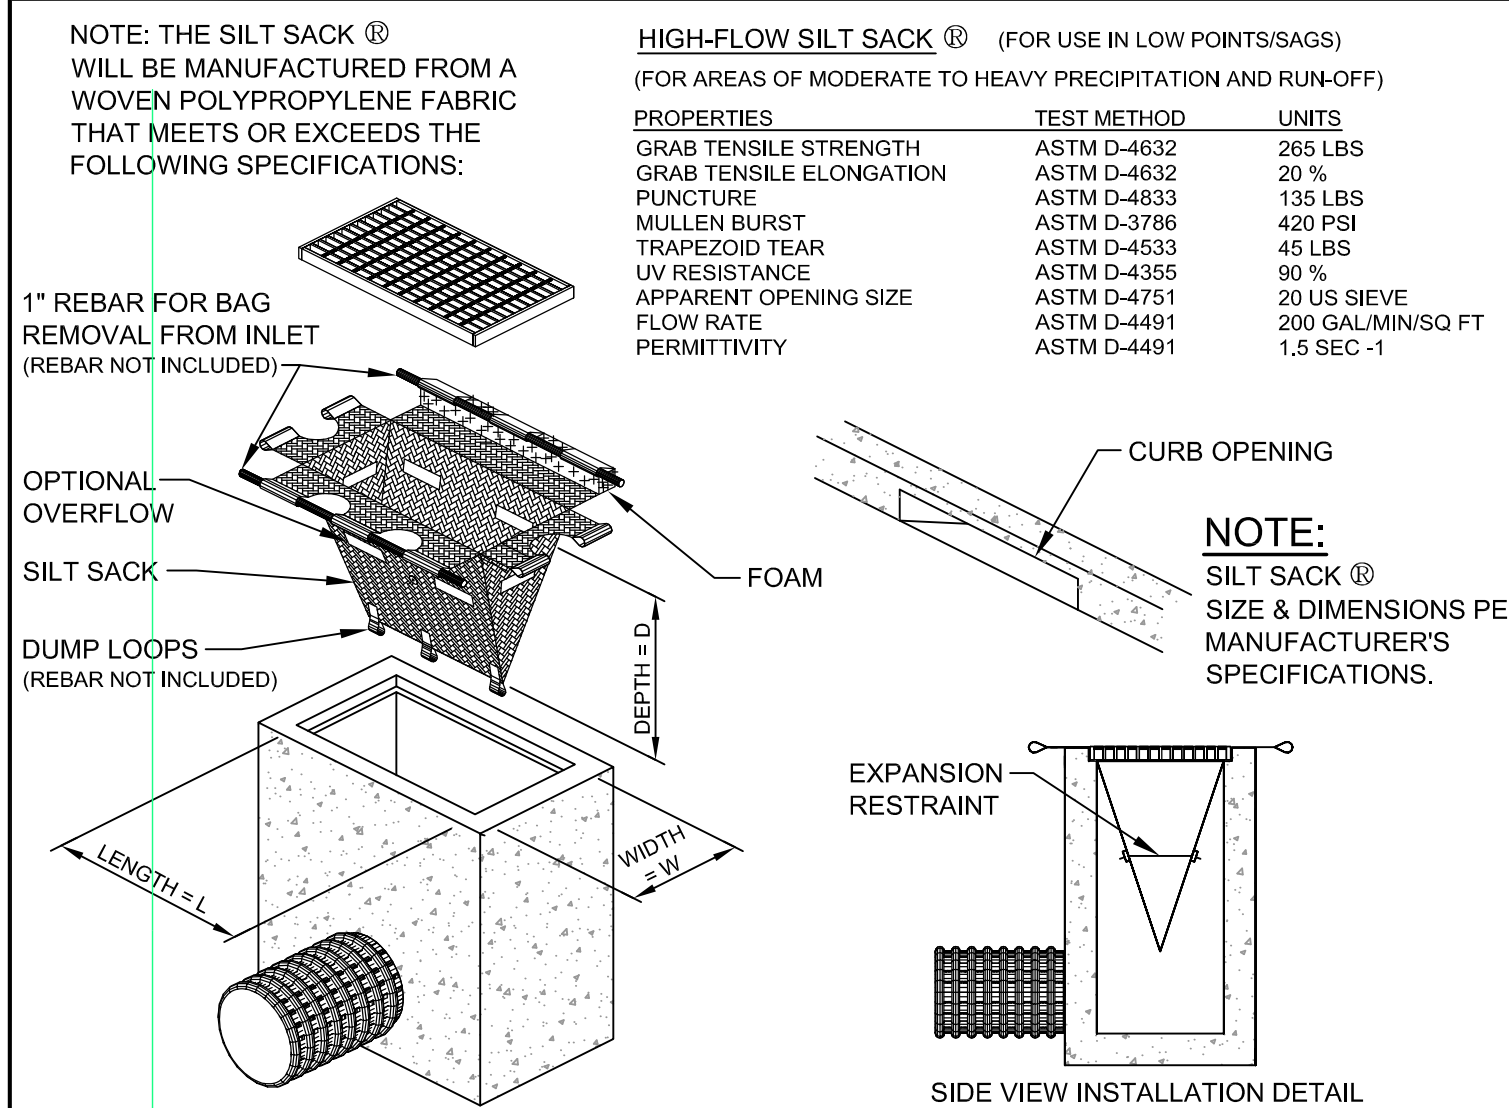


**E** SILT SACK DETAIL & SPECIFICATIONS  
N.T.S.

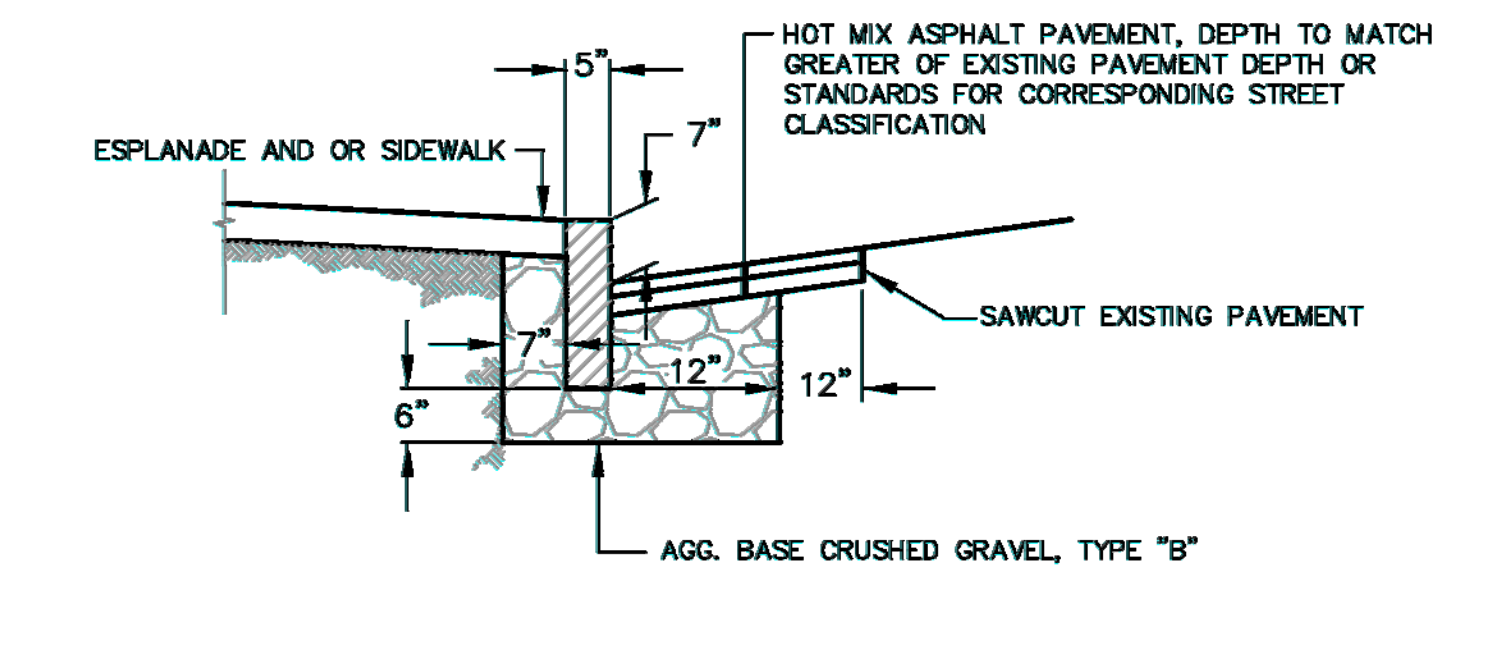


**B** VERTICAL GRANITE CURB  
N.T.S.

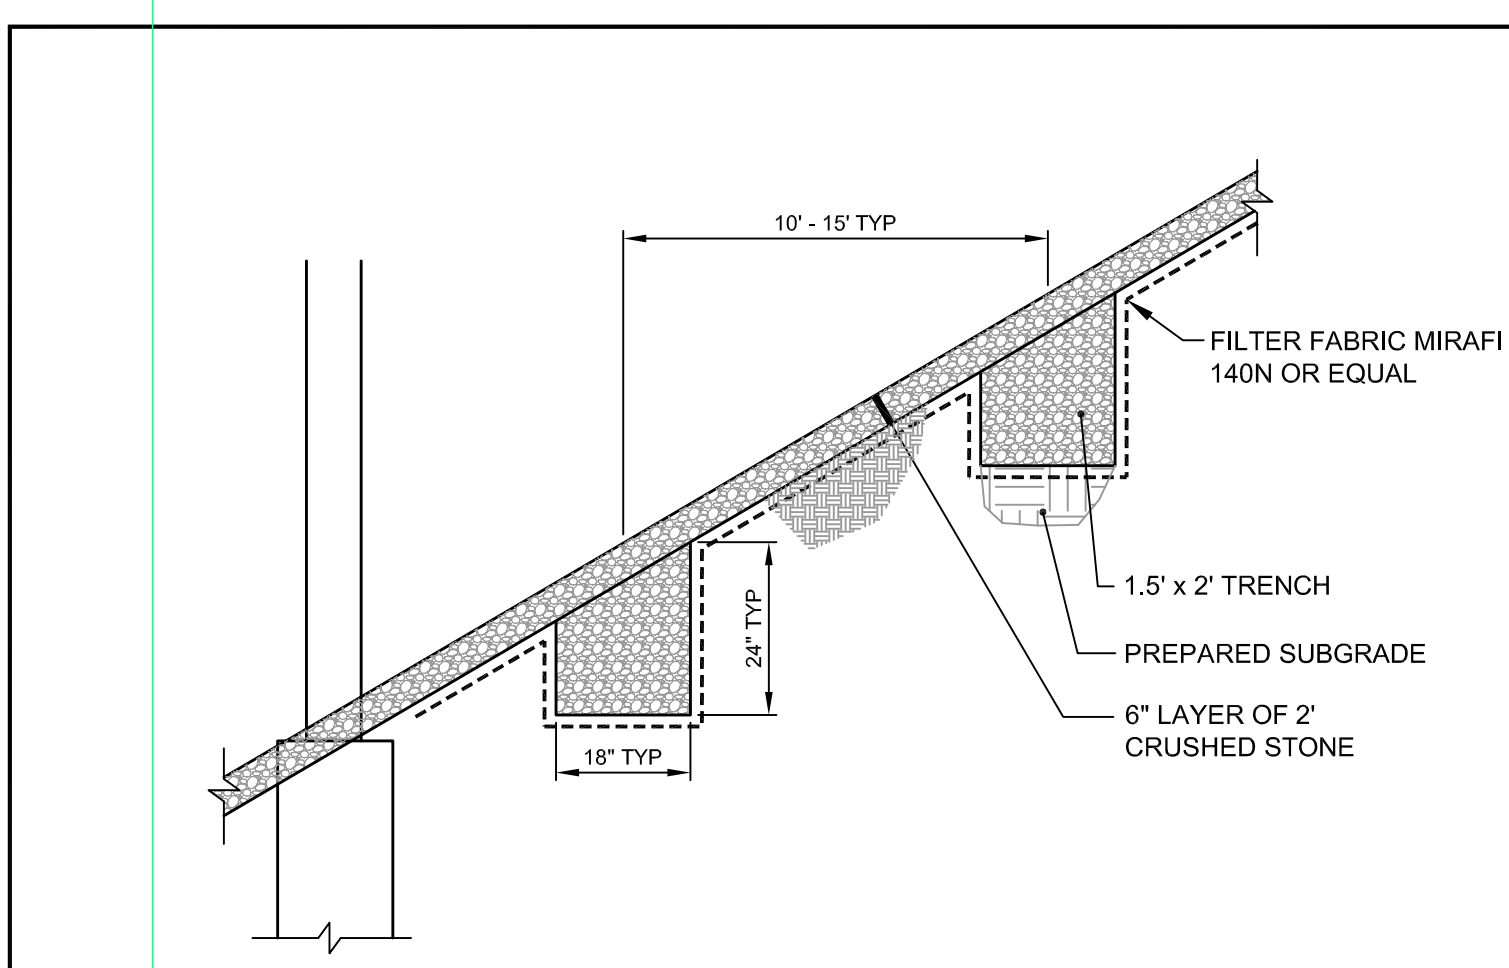

**F** CRUSHED STONE SLOPE / DRAINAGE TRENCH DETAIL  
N.T.S.

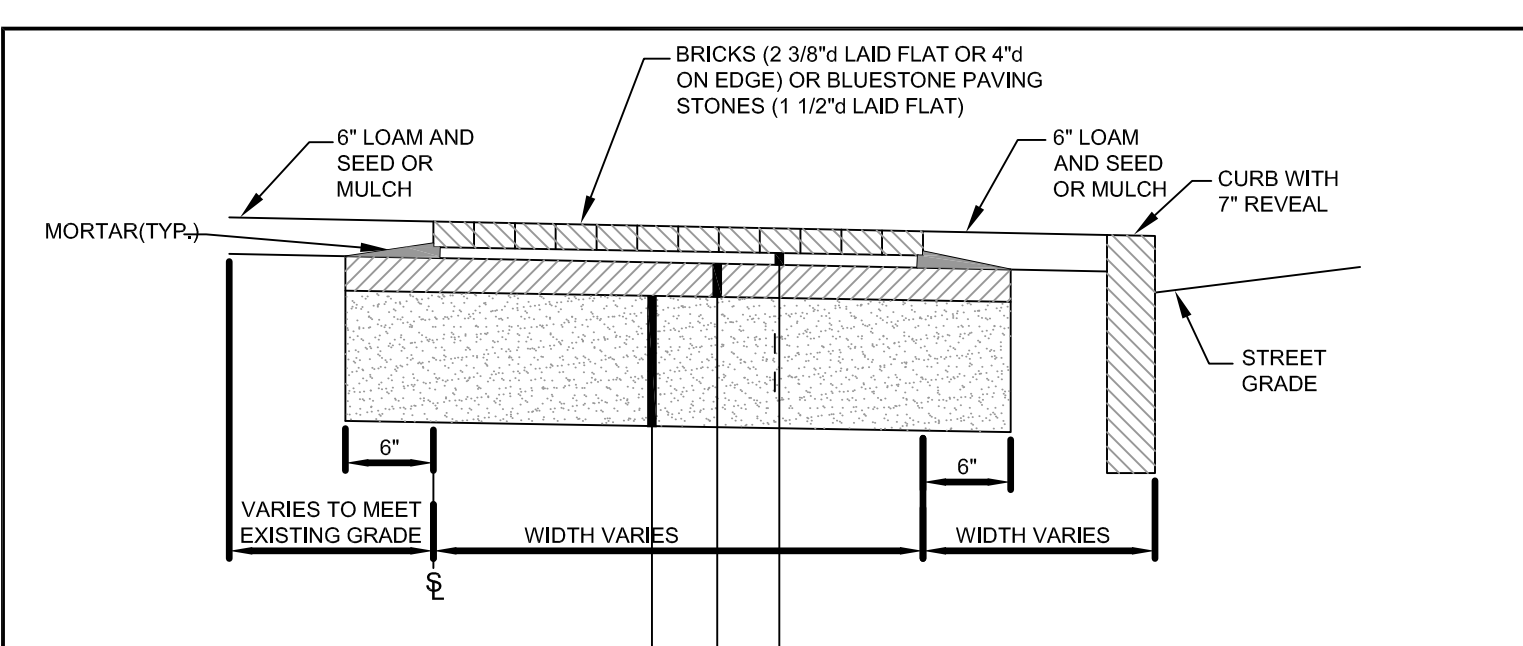

**H** MASONRY SIDEWALK WITH BITUMINOUS BASE  
N.T.S.

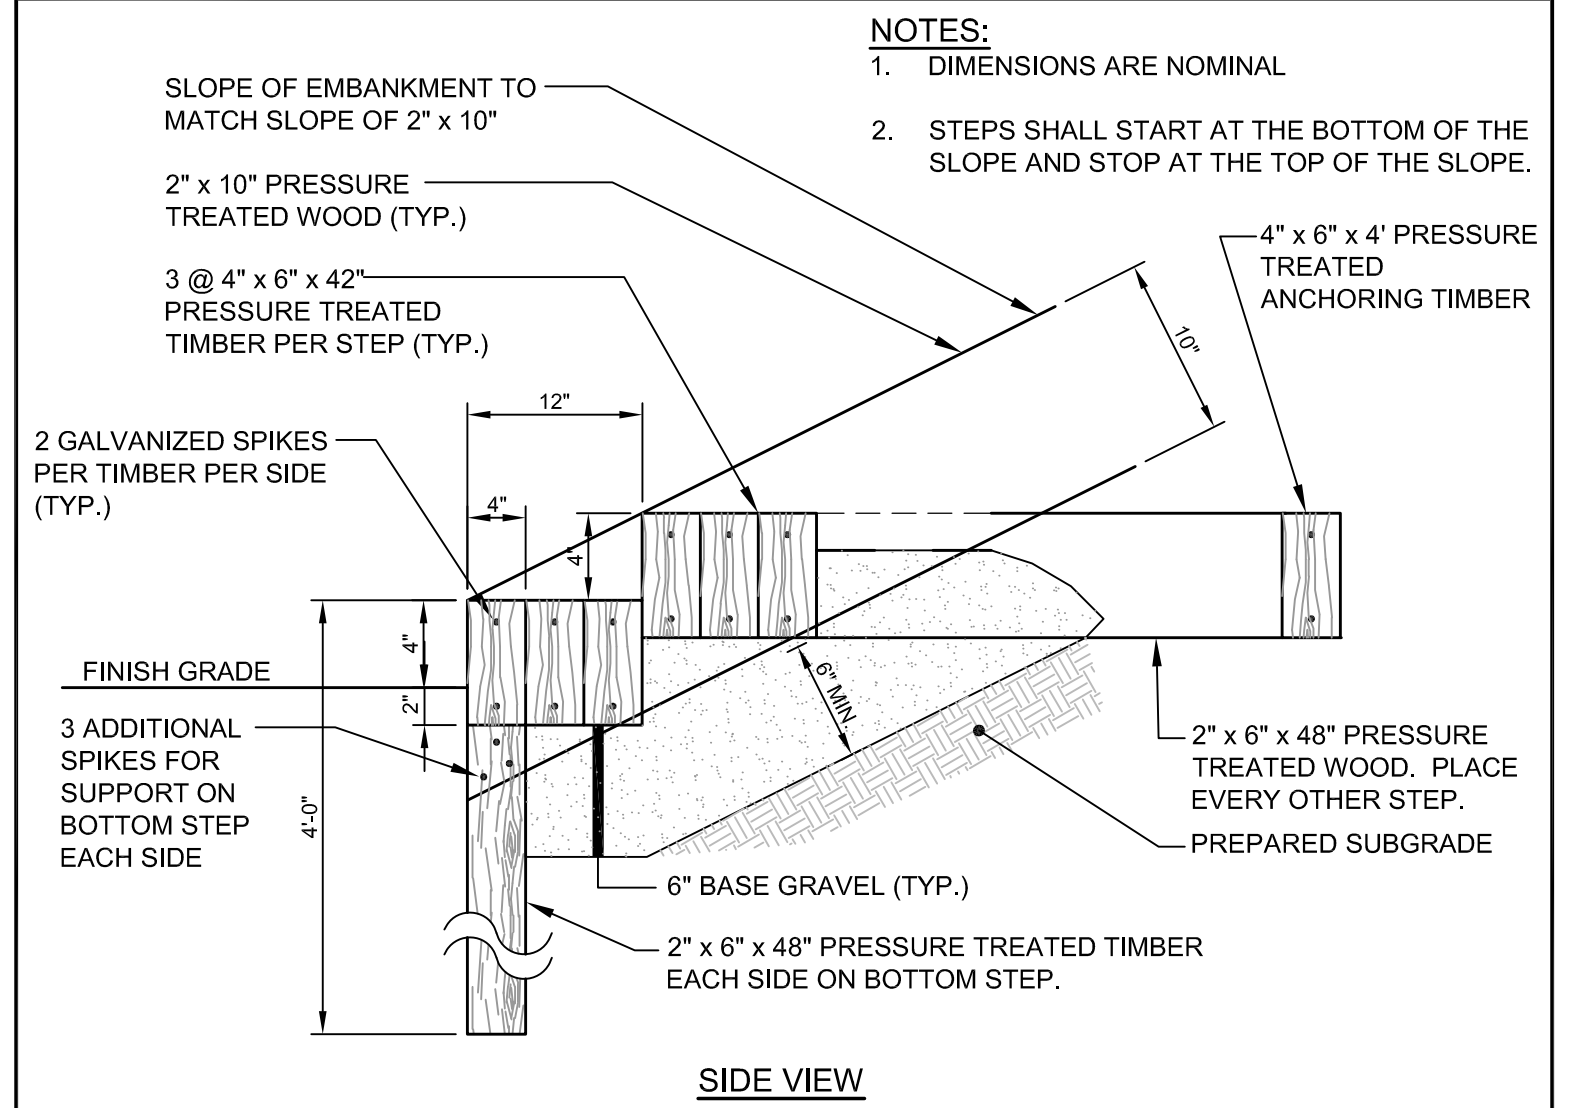

**J** WOODEN STEP DETAIL  
N.T.S.

Prepared For:	Project:	Revisions:
NEW DAY FARM, LLC	SHERIDAN STREET TOWNHOUSES	03.03.14 - RELEASED FOR BIDDING 01.21.14 - REVISED FOR STAFF COMMENTS AND RESUBMITTED
11 MCQUILLIANS HILL DRIVE GORHAM, ME 04038	152 SHERIDAN STREET PORTLAND, MAINE	01.10.14 - REVISED FOR FINAL PLAN SUBMISSION 01.06.14 - FINAL PLAN SUBMISSION
Architect:	Date:	Scale:
<b>ARCHETYPE</b> Architects 48 Union Wharf Portland, Maine 04101 (207) 772-6022 Fax (207) 772-4056	OCT. 2013	N.T.S.
DETAILS		<b>C-5.0</b>