



6 detail
 1 1/2" = 1'-0"


5 detail
 1 1/2" = 1'-0"

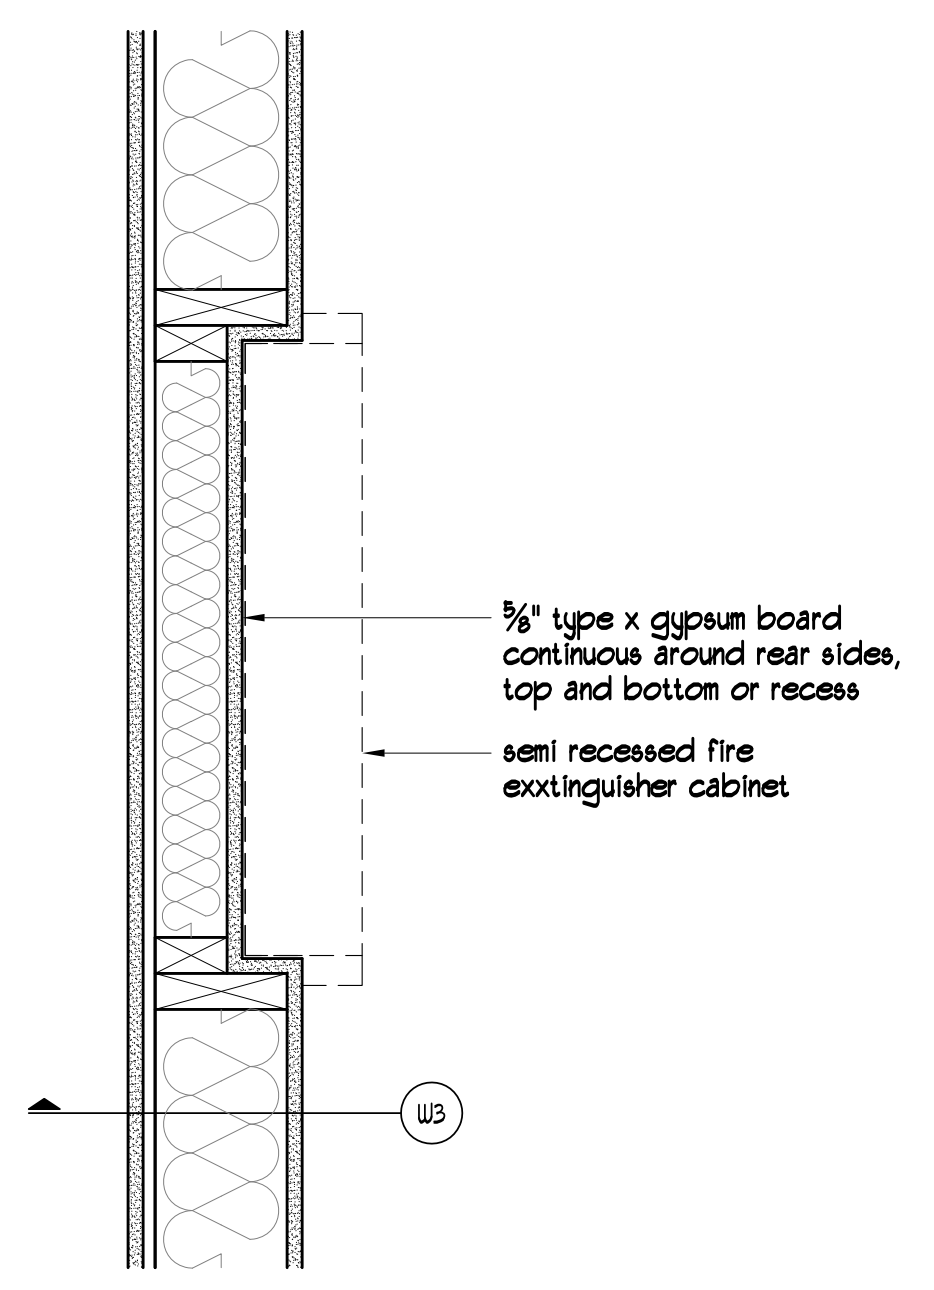


4 fire extinguisher cabinet
 1 1/2" = 1'-0"

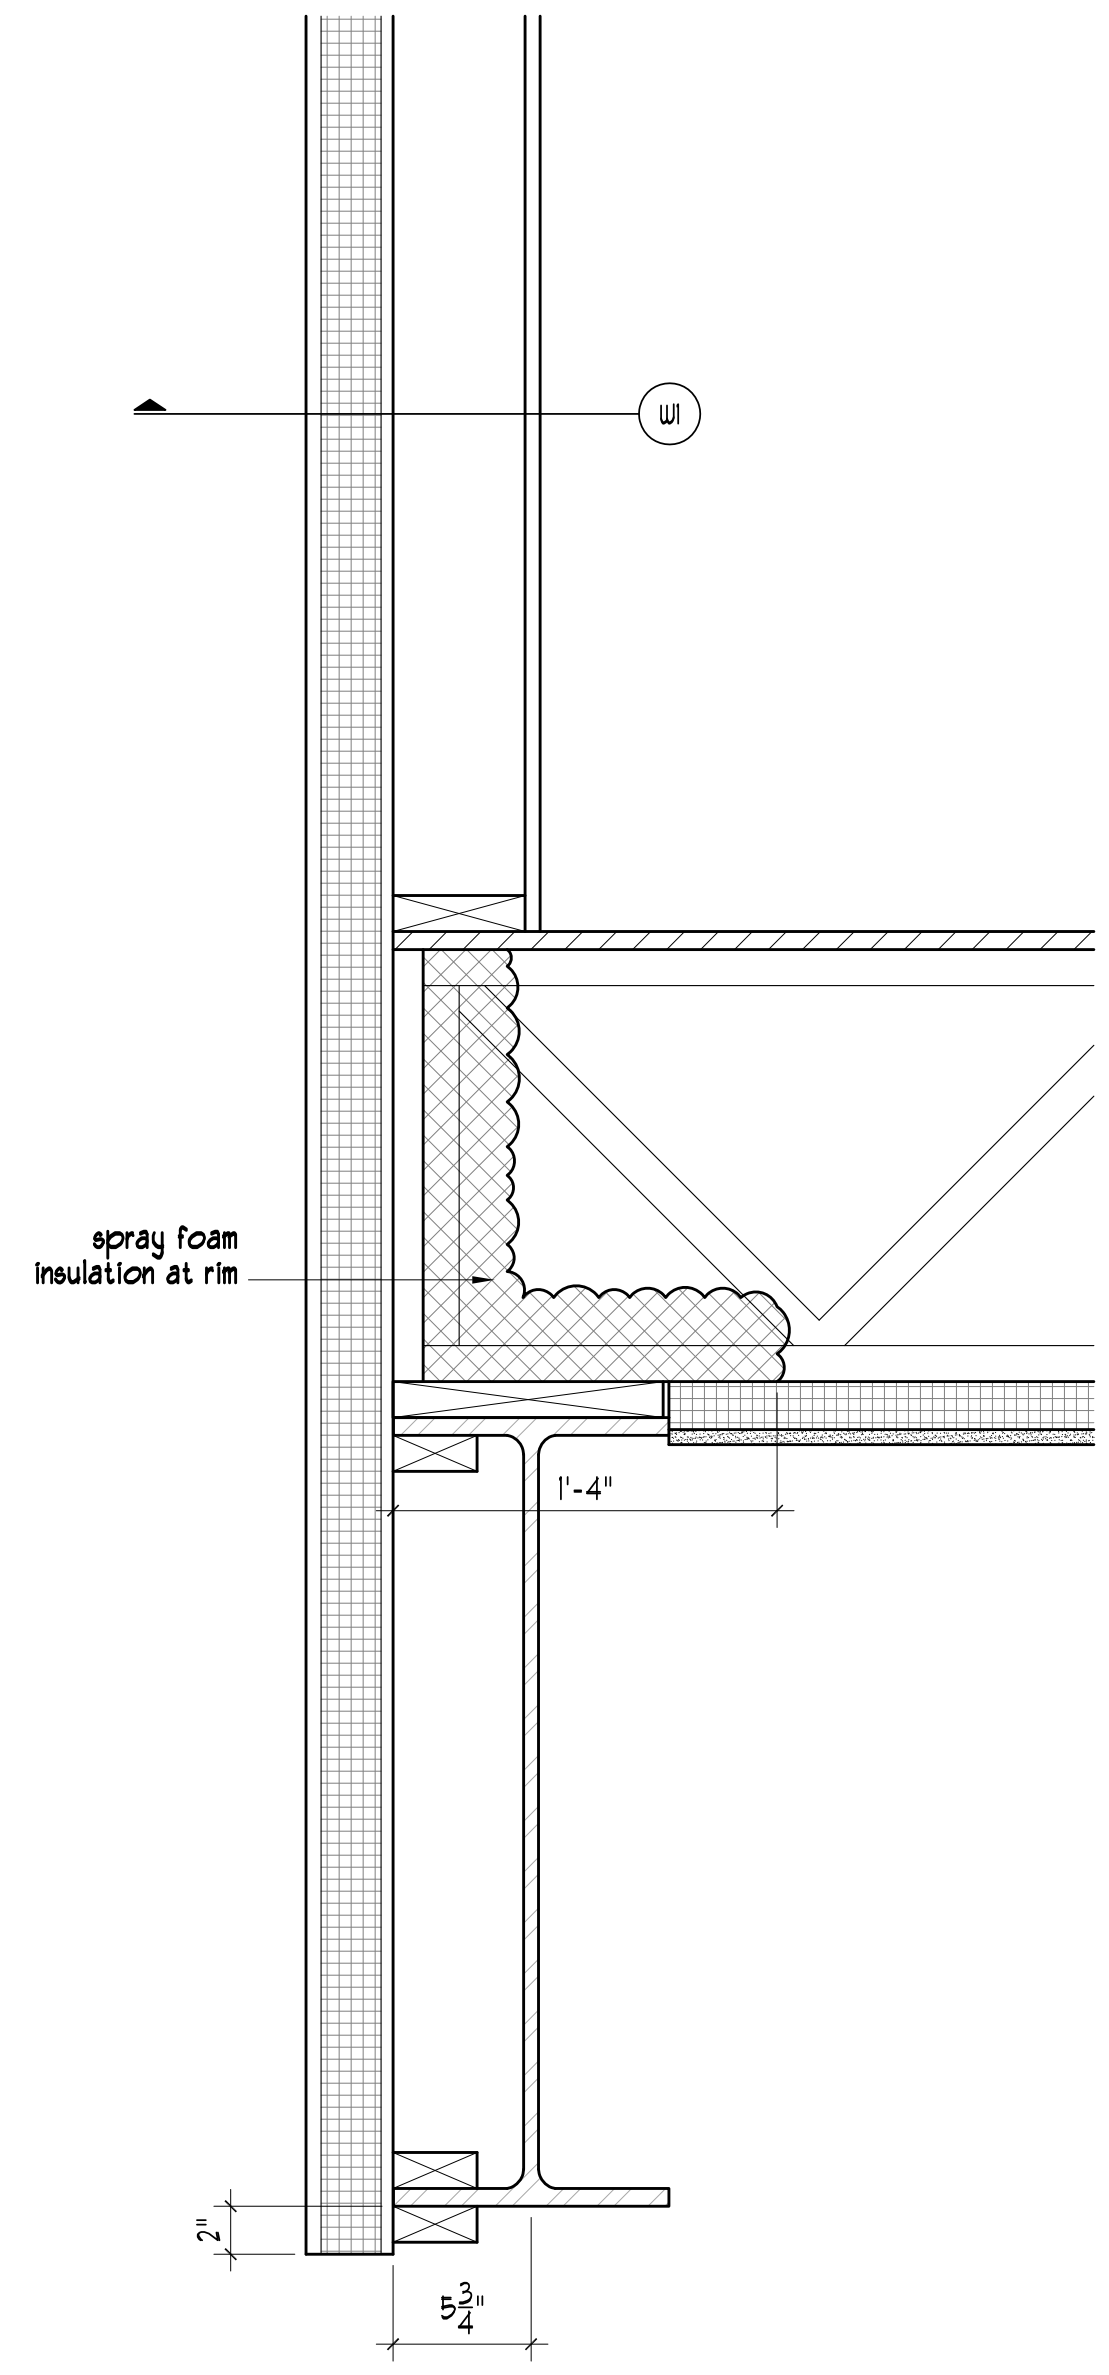

3 detail
 1 1/2" = 1'-0"

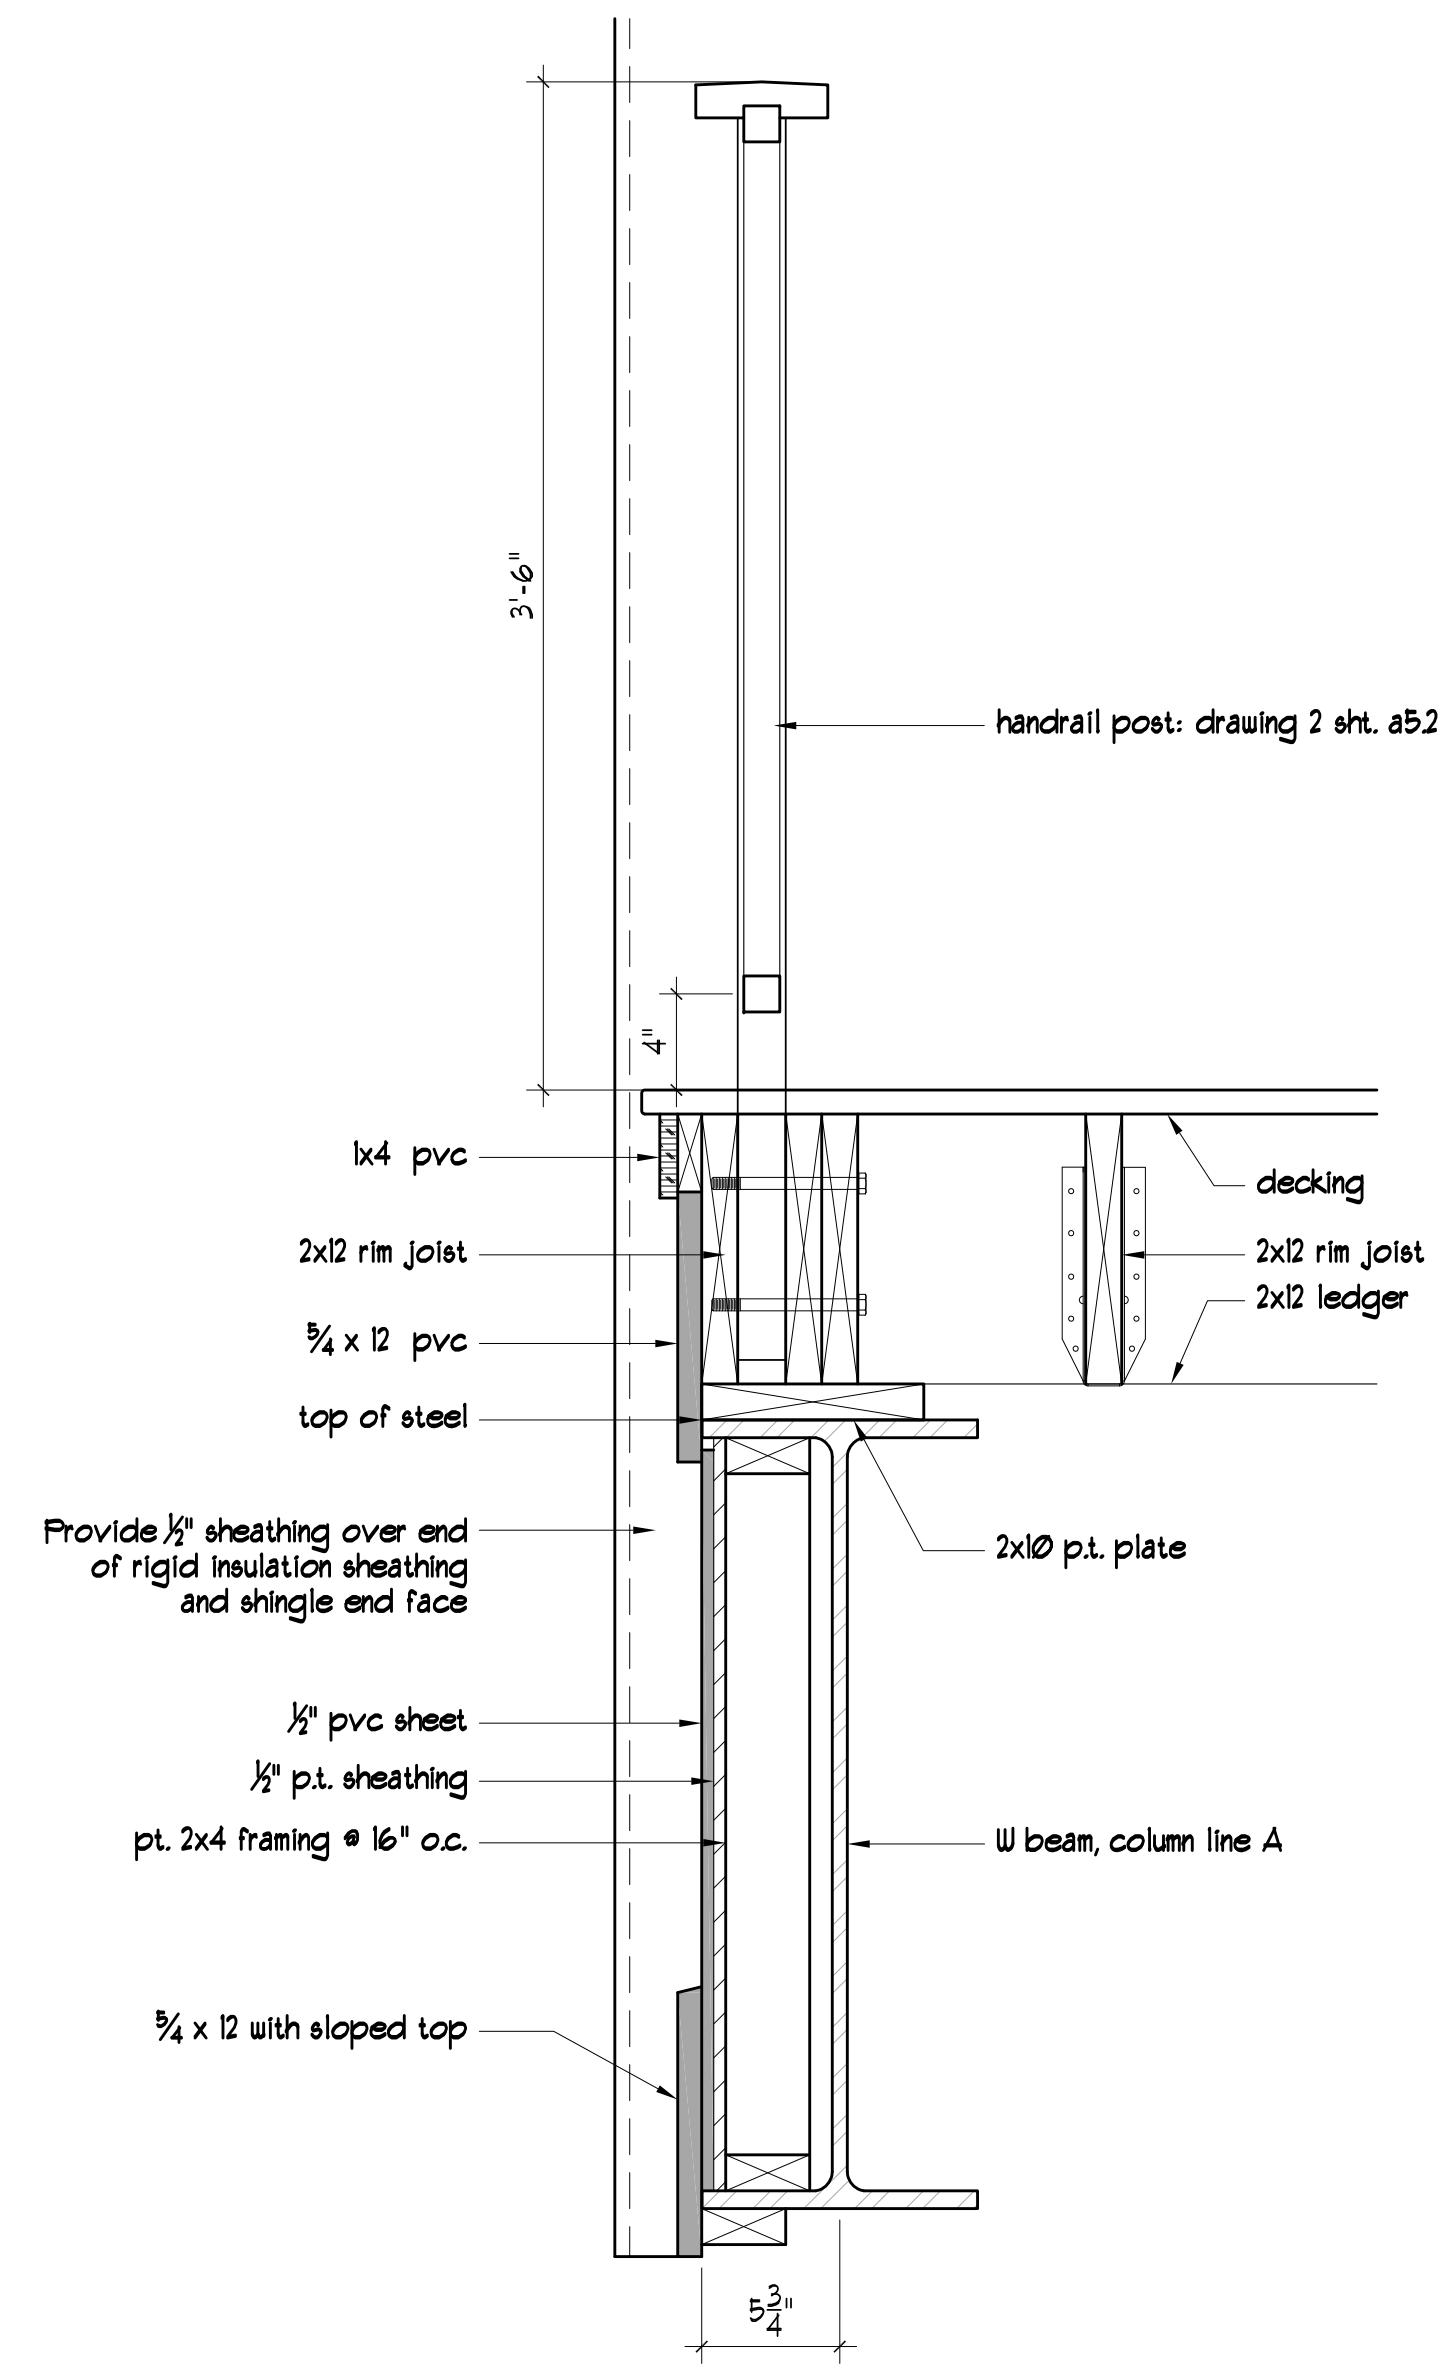

2 detail
 1 1/2" = 1'-0"

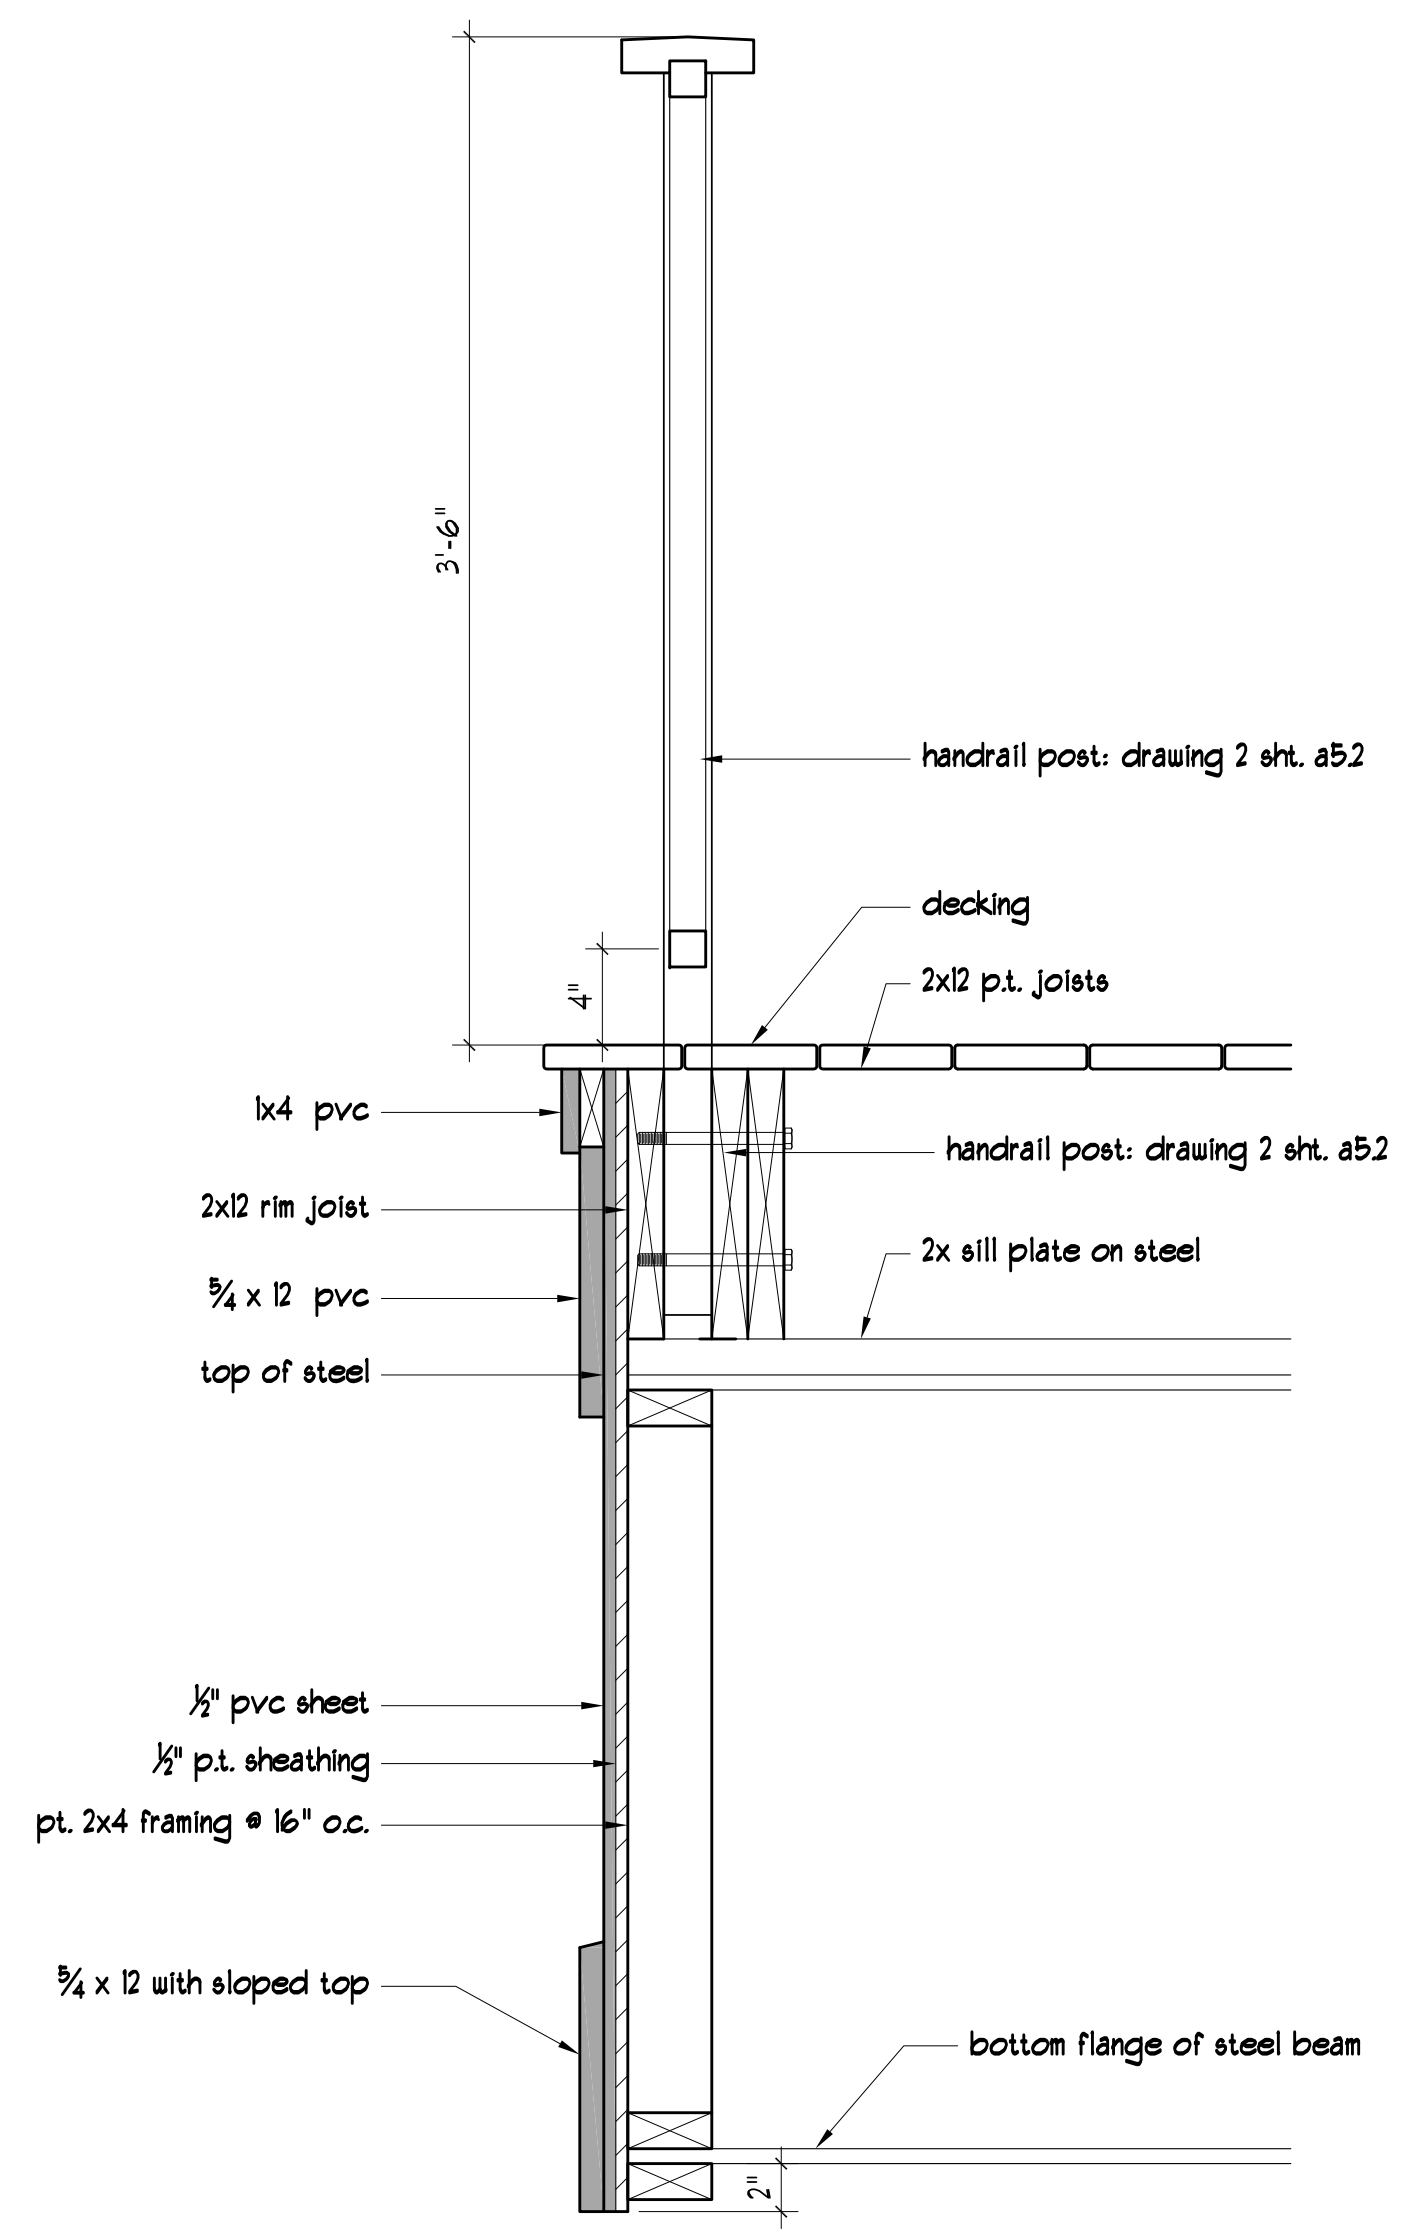

1 detail
 1 1/2" = 1'-0"