




**E Elevation**  
 $\frac{3}{8}'' = 1'-0''$

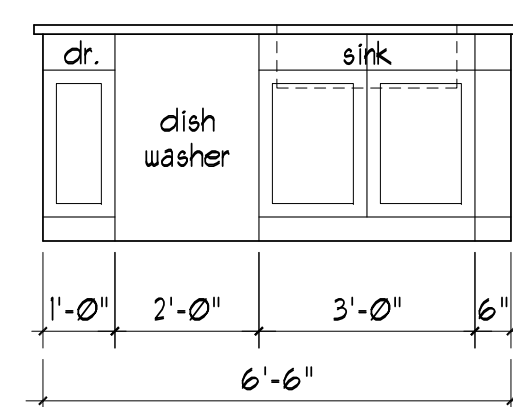


**F Elevation**  
 $\frac{3}{8}'' = 1'-0''$

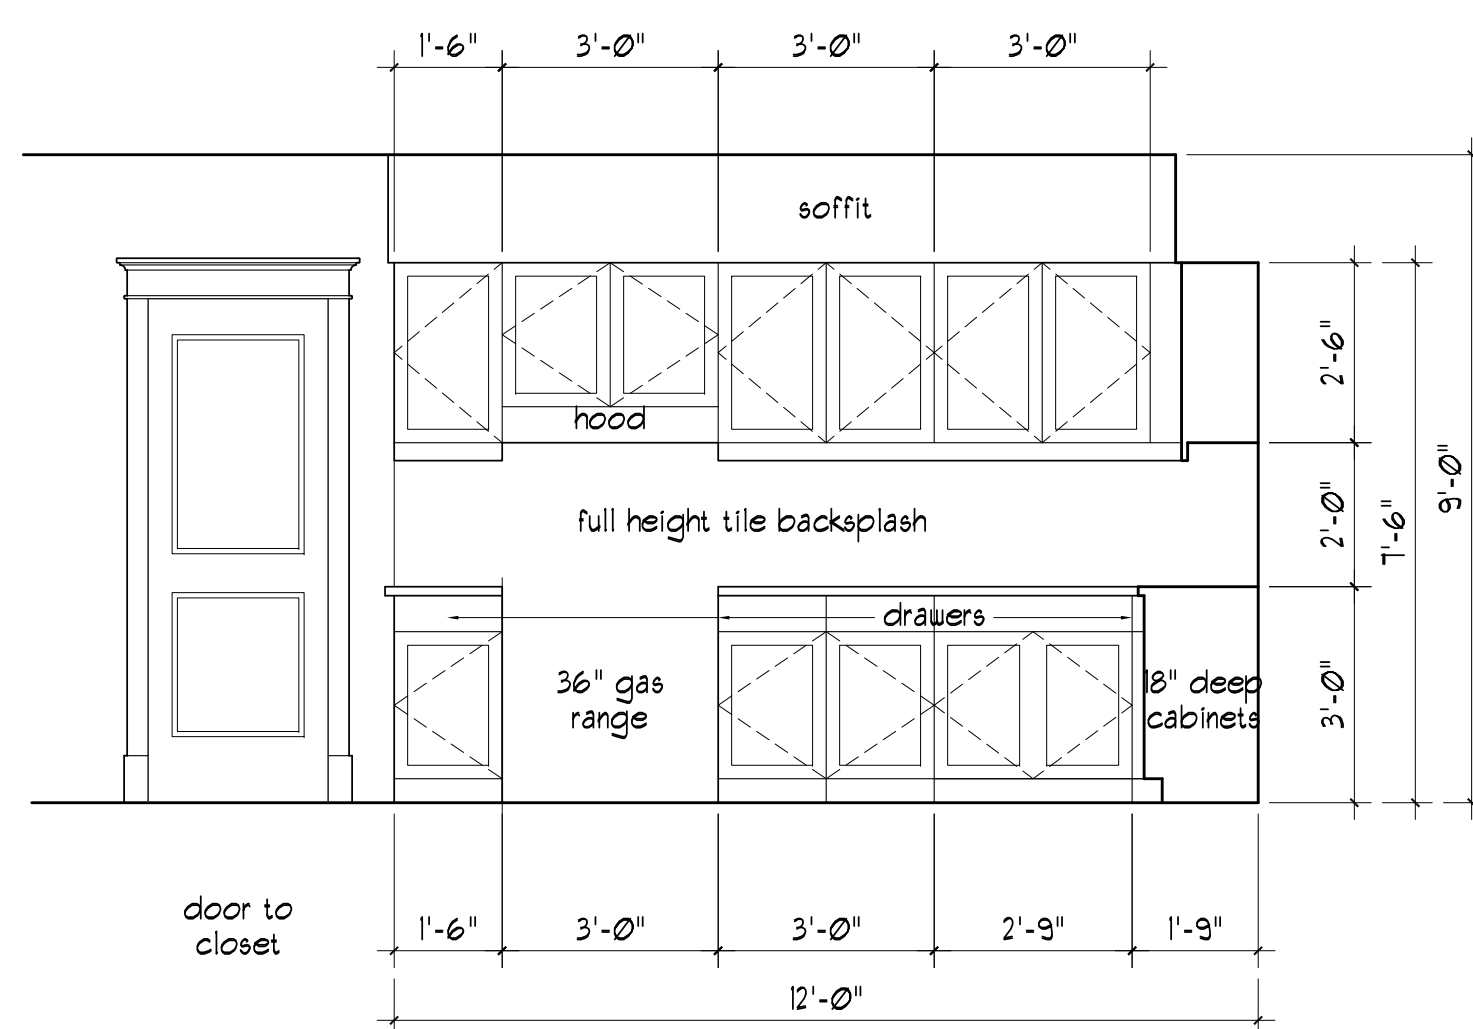


**A Elevation**  
 $\frac{3}{8}'' = 1'-0''$

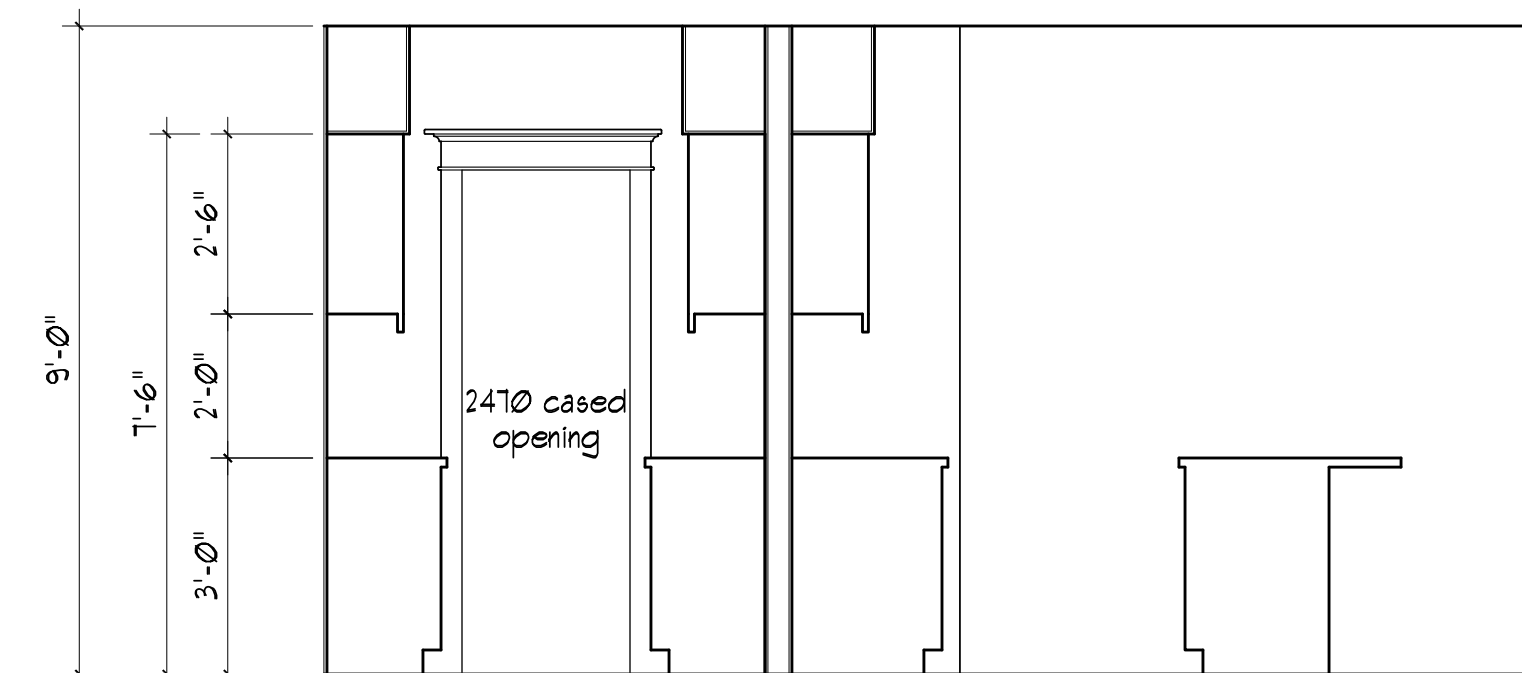


**G Cross Section**  
 $\frac{3}{8}'' = 1'-0''$

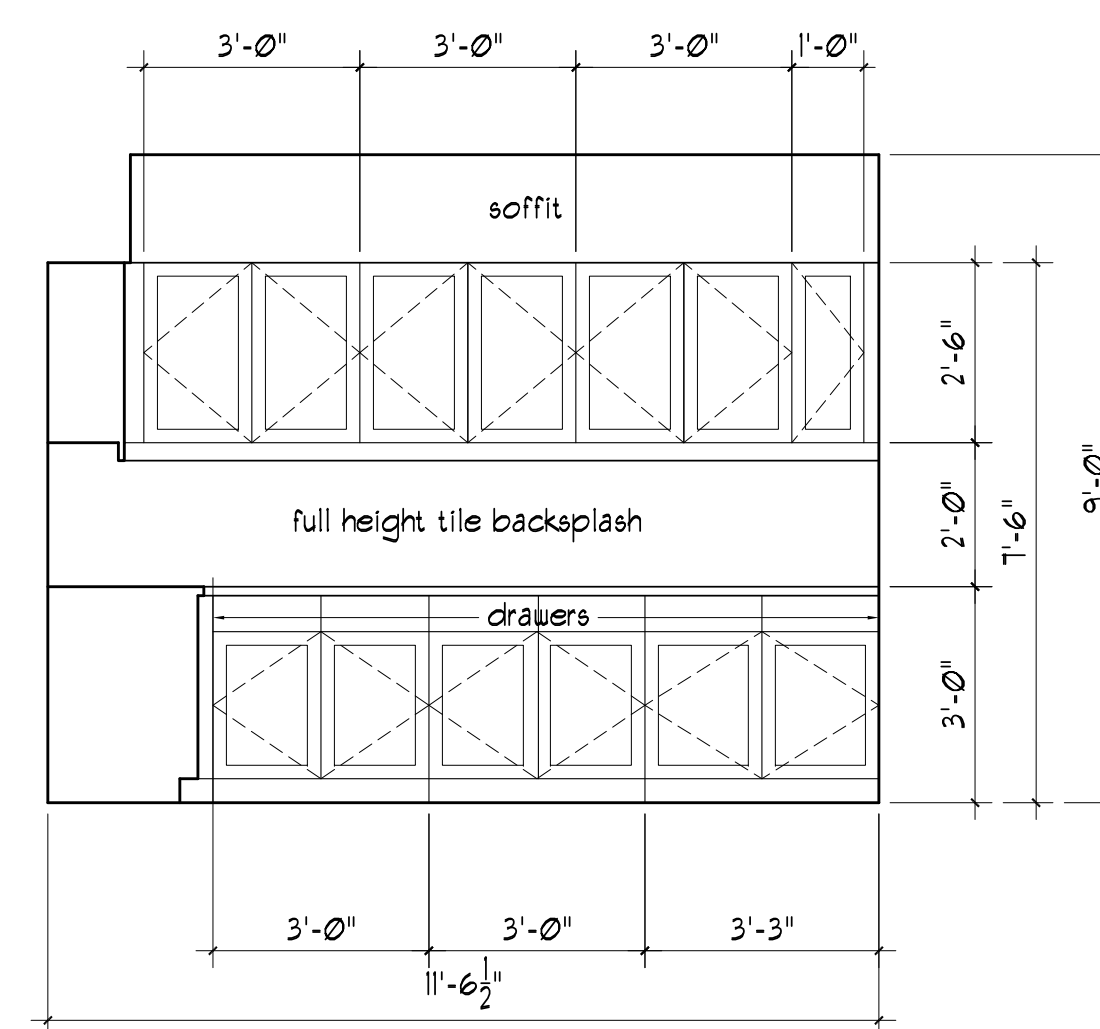


**B Elevation**  
 $\frac{3}{8}'' = 1'-0''$

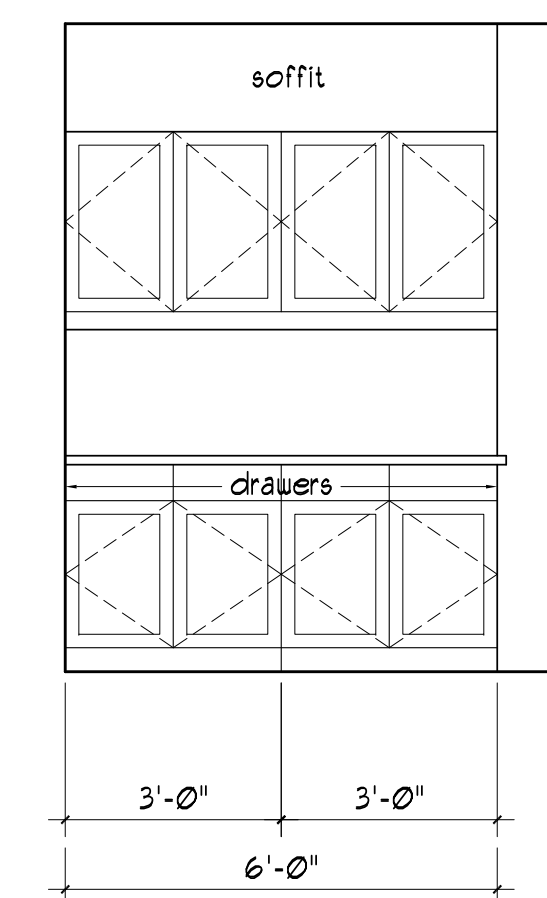

**C Elevation**  
 $\frac{3}{8}'' = 1'-0''$

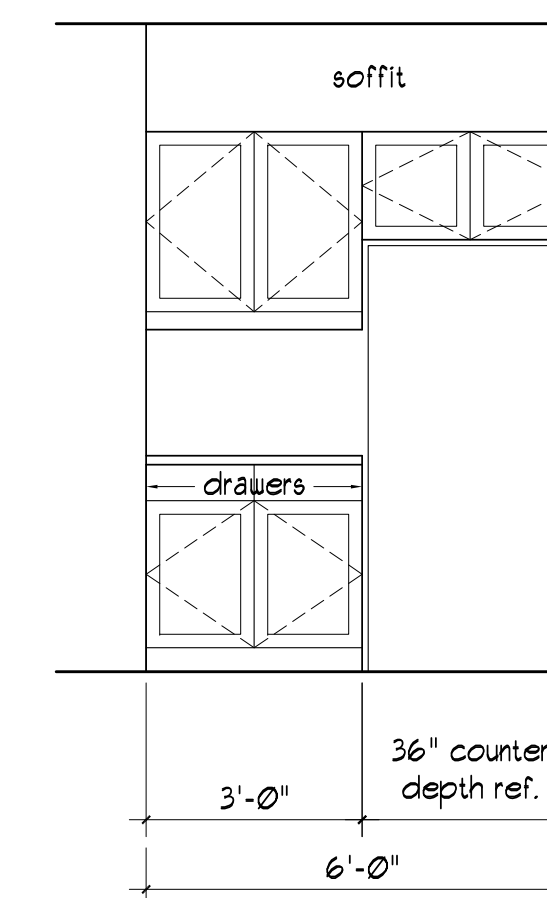

**D Elevation**  
 $\frac{3}{8}'' = 1'-0''$

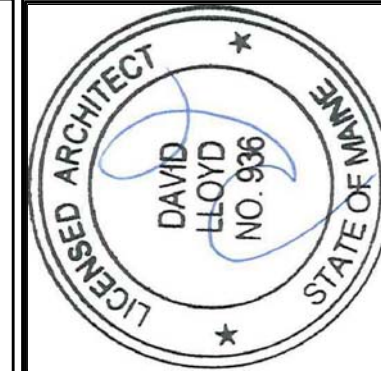

Prepared For:  
**New Day Farm LLC**  
 Gorham Maine

Consultant:  
**ARCHETYPE architects**  
 48 Union Wharf Portland, Maine 04101  
 (207) 772-6022 Fax (207) 772-4056

Project:  
**Sheridan Street Townhouses**  
 152 Sheridan Street  
 Portland Maine 04101

Revisions:


Date: March 10, 2014  
 Scale: AS NOTED

kitchen elevations