

© 2017 RYAN SENATORE ARCHITECTURE

93 WASHINGTON AVE.
PORTLAND, MAINE



RYAN SENATORE
ARCHITECTURE
585 CONGRESS STREET
PORTLAND, MAINE 04101
207-650-6414
senatorearchitecture.com

CONSULTANTS:

REVISIONS:

DATE: JULY 22, 2017

PROJECT No. 1626


DRAWN BY: RJS / RRT

CHECKED BY: RJS


SCALE: AS NOTED

SHEET TITLE:
INTERIOR
ELEVATIONS

A4-0

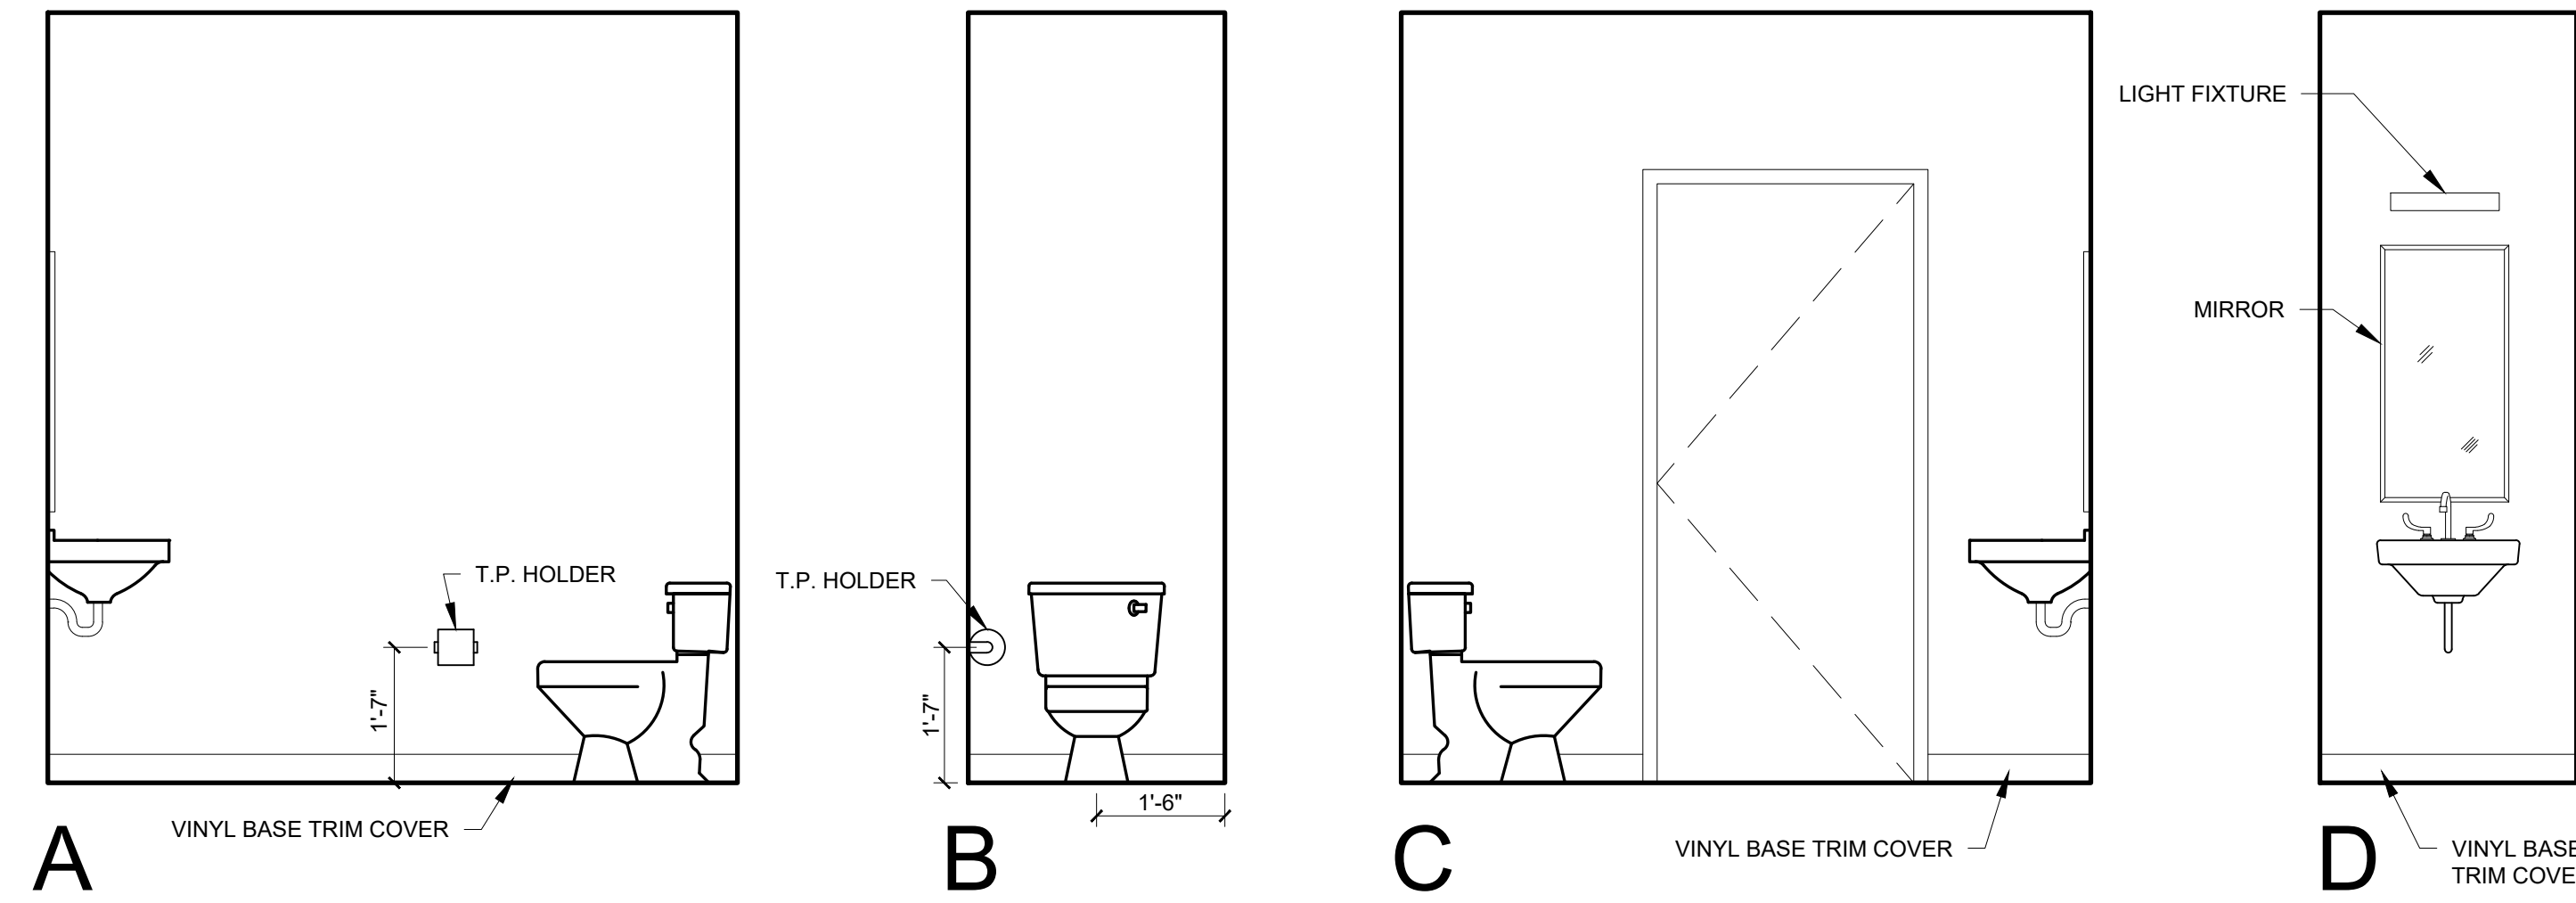

1 UNISEX BATHROOM
1/2" = 1'-0"

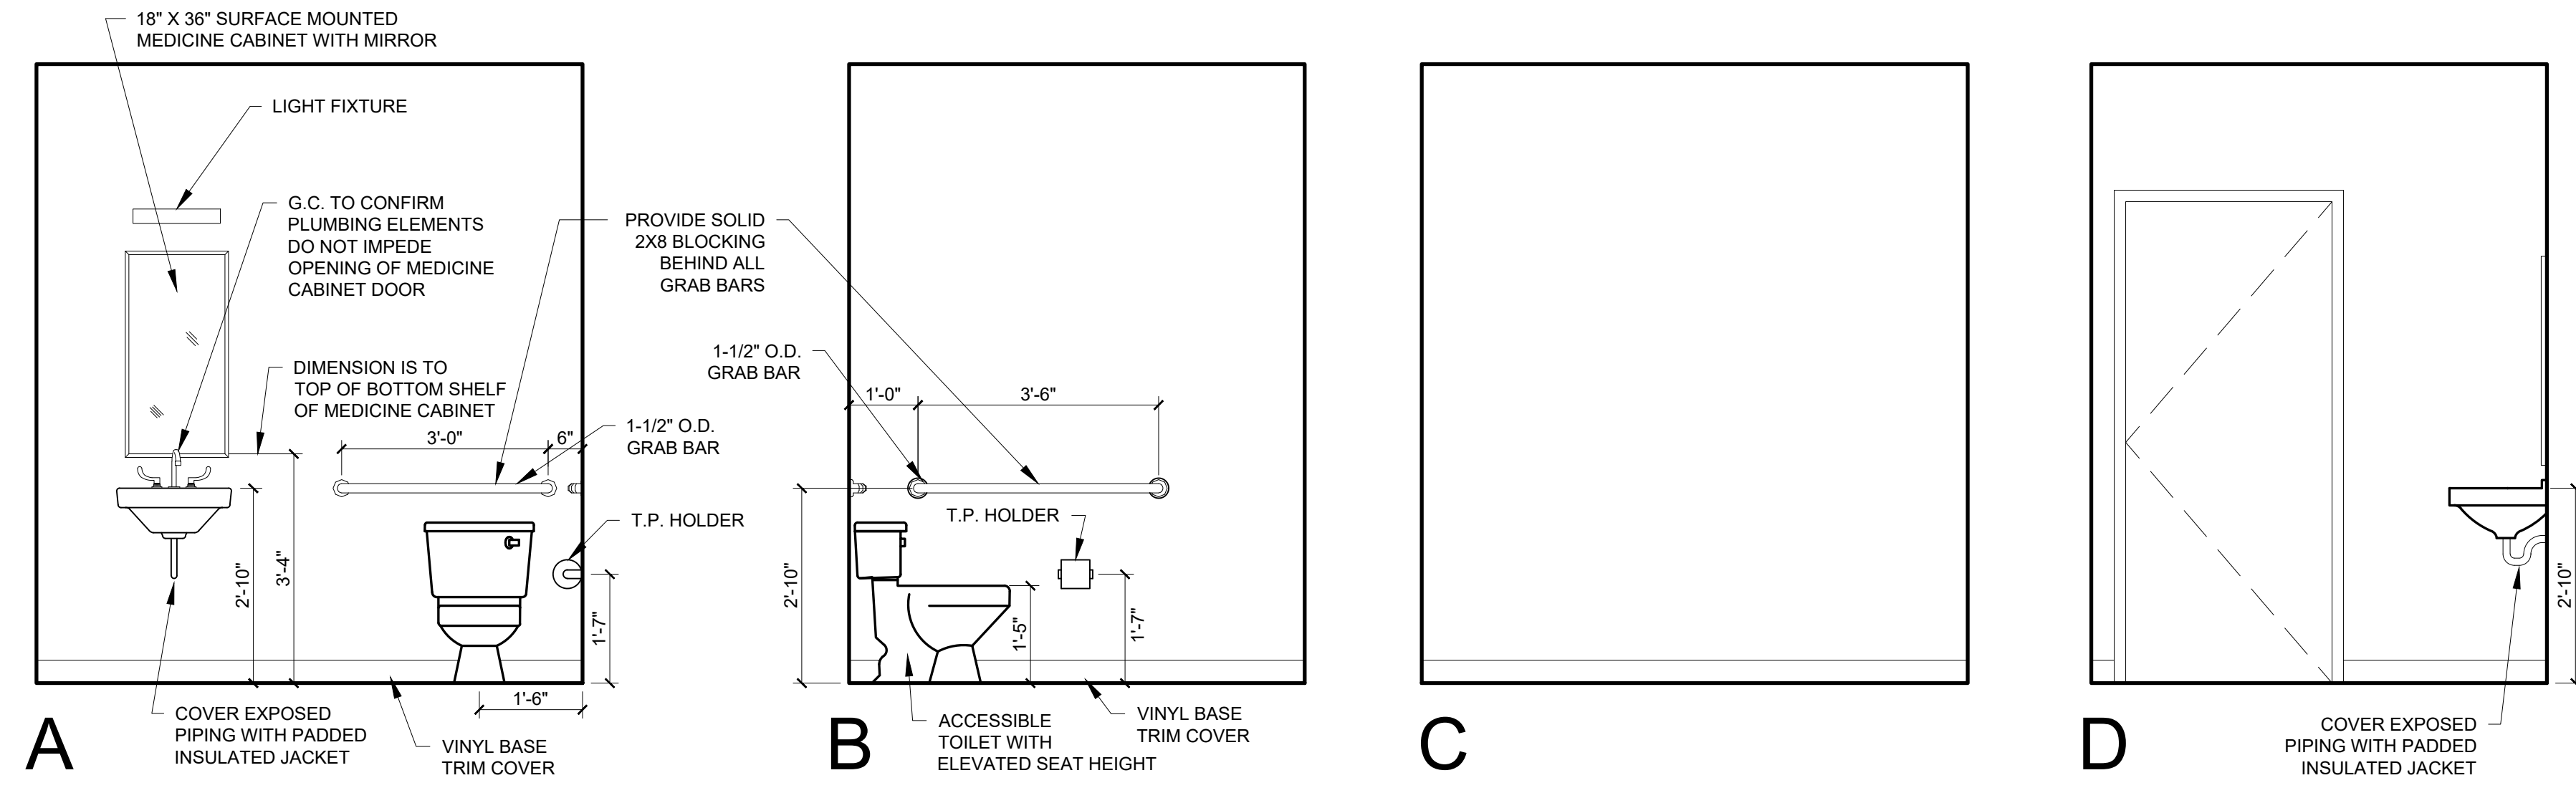

2 UNISEX ADA BATHROOM
1/2" = 1'-0"