




4 TYPICAL BAY ELEVATION (SHOWING RAILING)
1/2" = 1'-0"

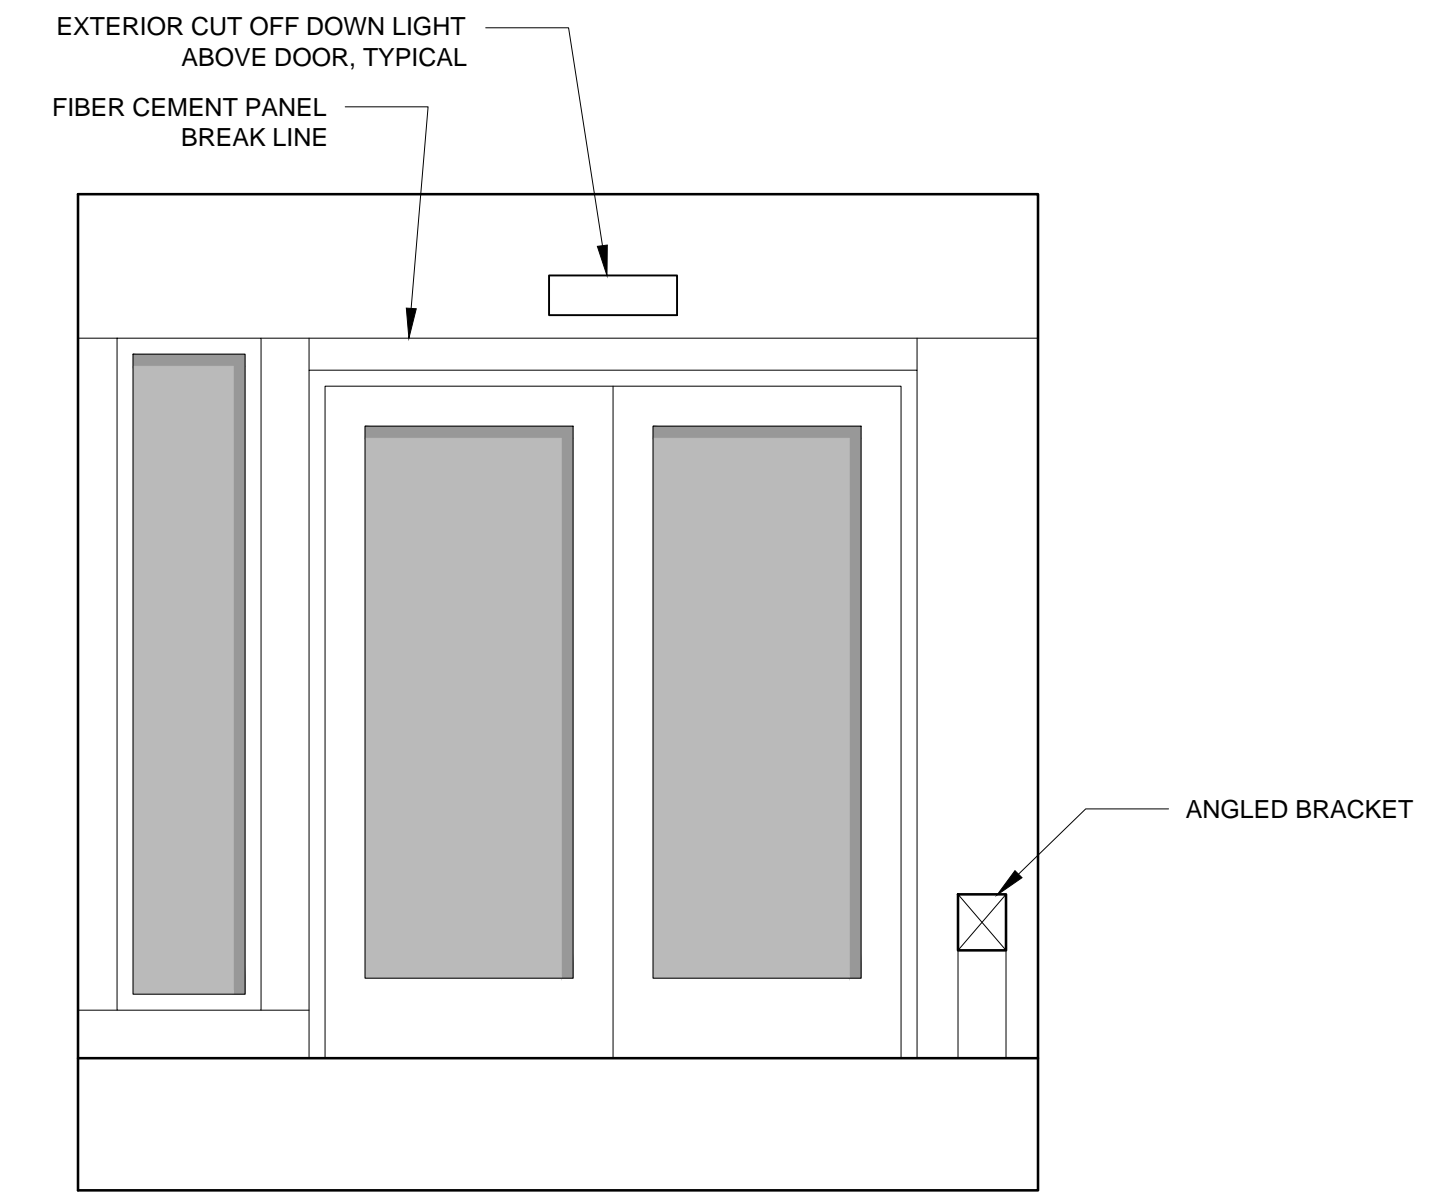


2 TYPICAL BAY ELEVATION (NOT SHOWING RAILING)
1/2" = 1'-0"

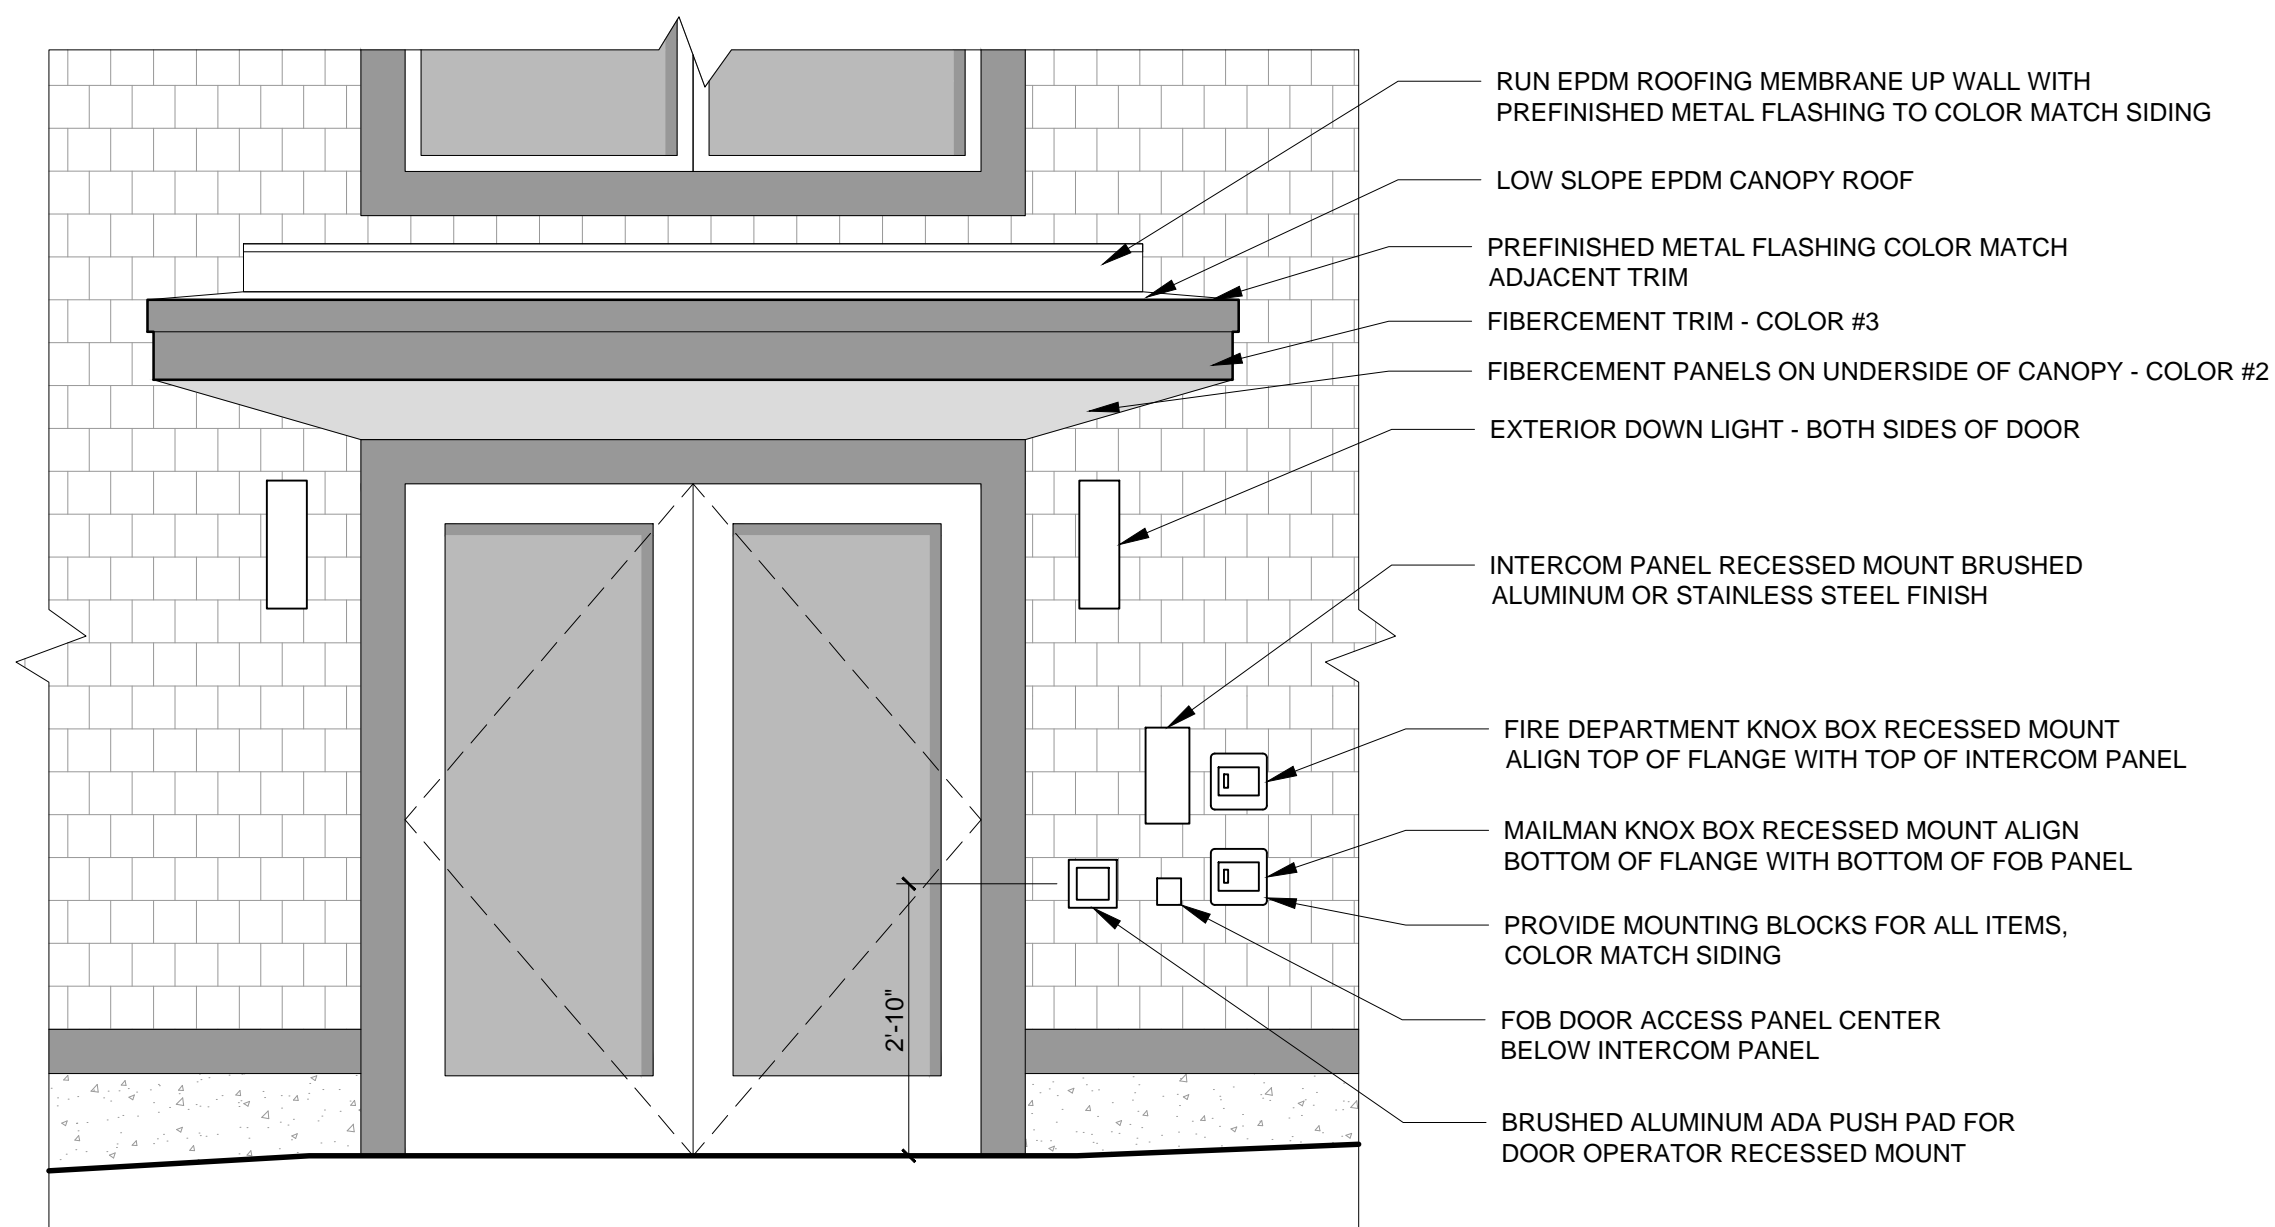

3 ENLARGED ELEVATION AT FRONT ENTRY
1/2" = 1'-0"

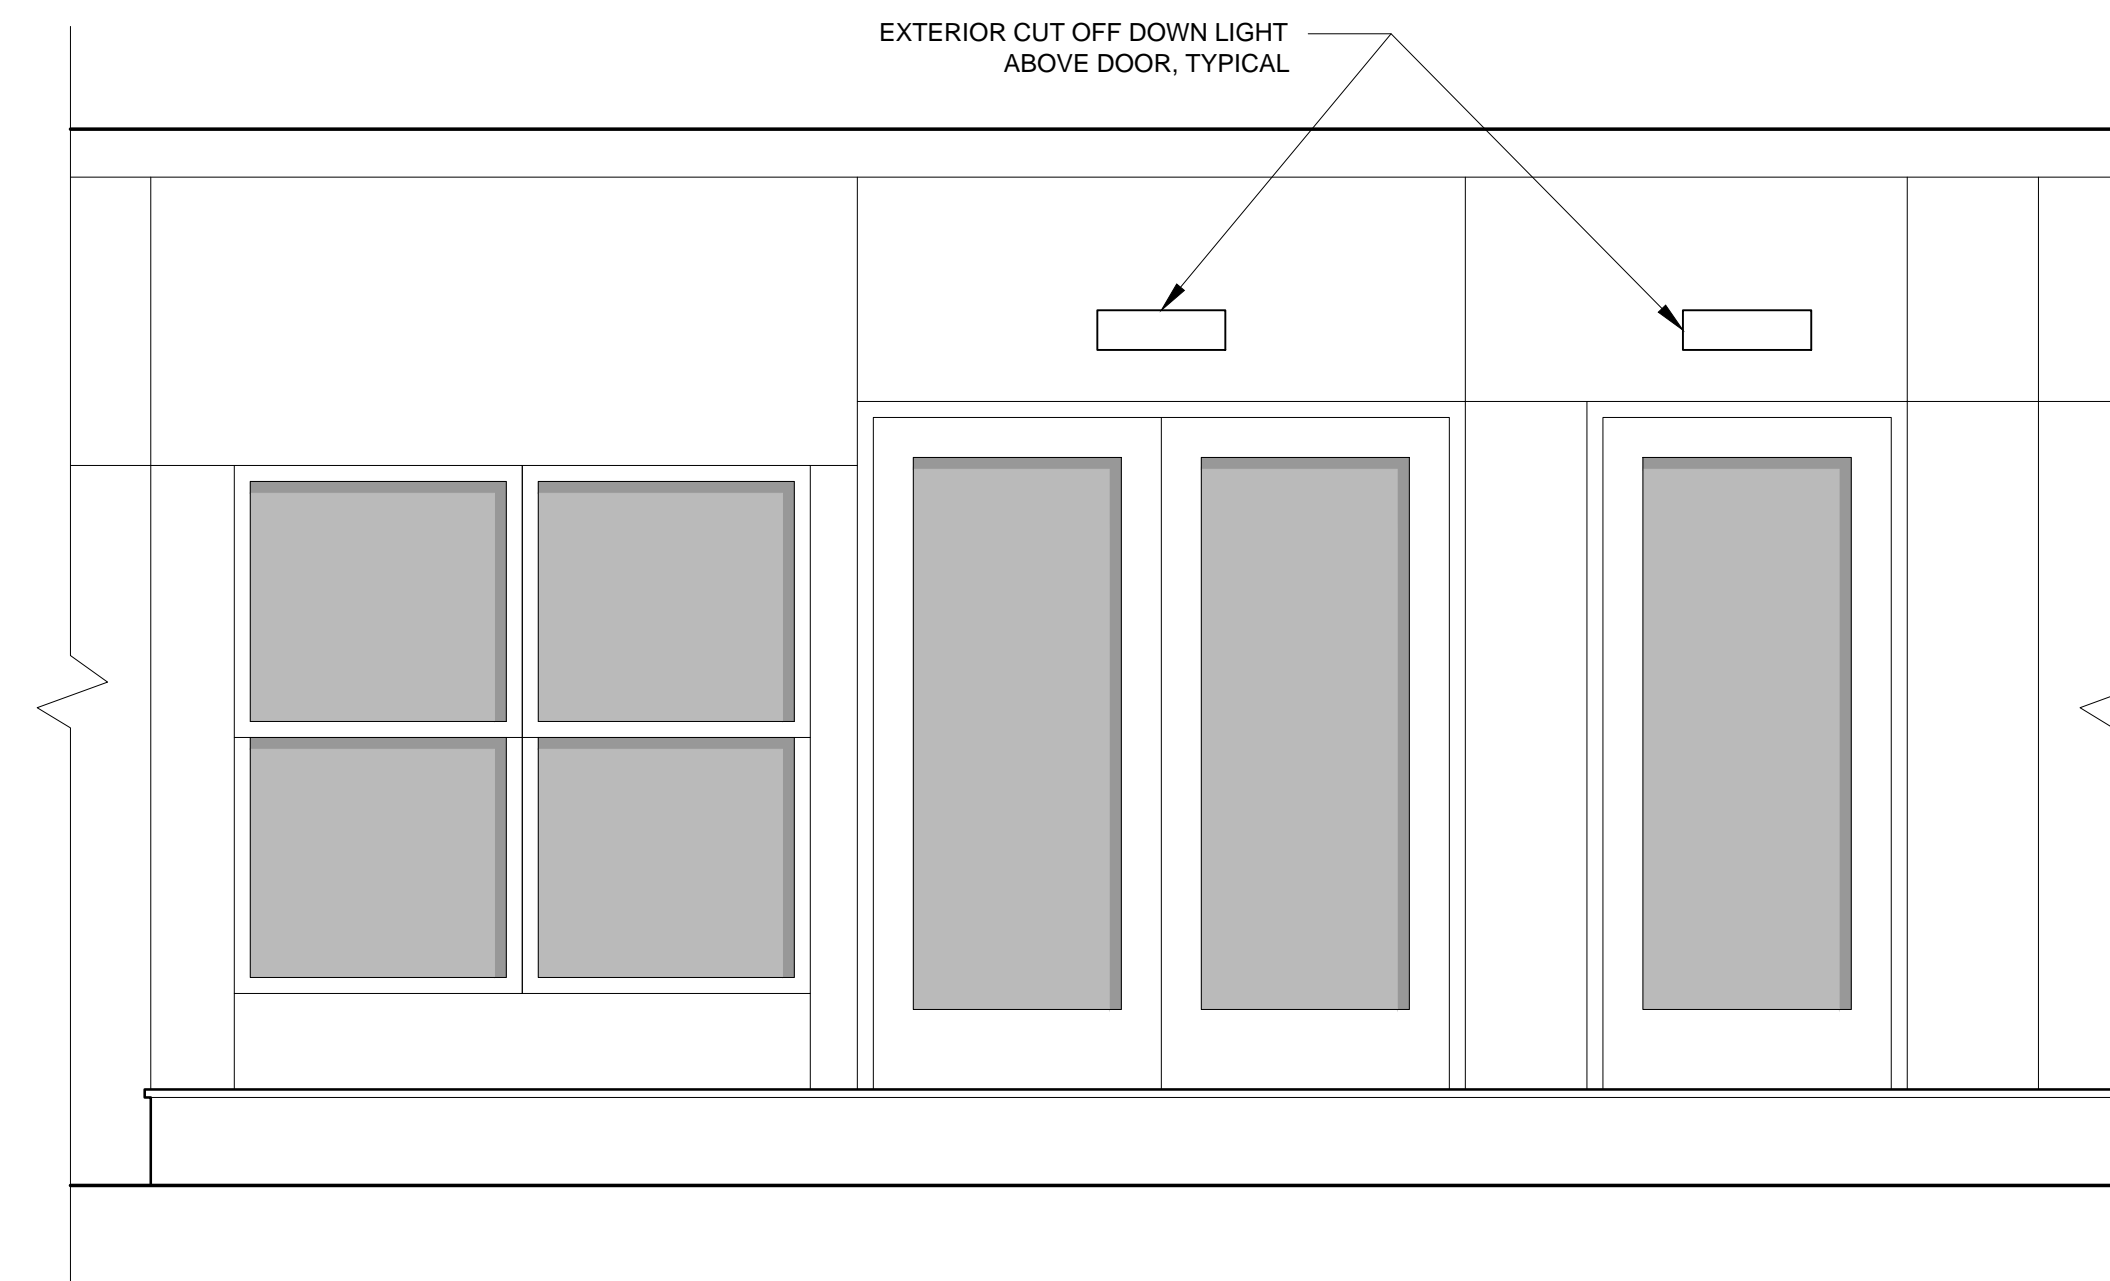

1 FOURTH FLOOR ENLARGED ELEVATION
1/2" = 1'-0"

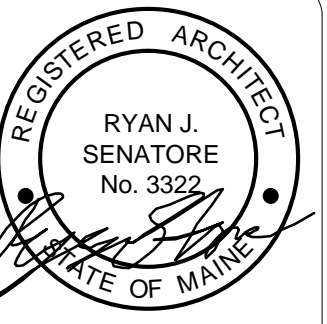

© 2017 RYAN SENATORE ARCHITECTURE

RESIDENCES
155 SHERIDAN STREET
PORTLAND, MAINE



RYAN SENATORE
ARCHITECTURE
565 CONGRESS STREET
PORTLAND, MAINE 04101
207-650-6414
senatorearchitecture.com

CONSULTANTS:
STRUCTURAL:
Structural Integrity
77 Oak Street
Portland, ME 04101
207-774-4814

REVISIONS:

DATE: JANUARY 16, 2018

PROJECT No. 1604

DRAWN BY: RRT, RJS

CHECKED BY: RJS

SCALE: AS NOTED

SHEET TITLE:
ENLARGED
ELEVATIONS

A2-2