

2X BLOCKING

RUN ROOF MEMBRANE

DOWN FACE OF TRIM

AND WALL MINIMUM 6"

COUNTER FLASHING

PREFINISHED METAL

ROOF EDGE WITH


1X FIBERCEMENT TRIM

 $\frac{1}{4}$ " OVERLAP

1X FIBERCEMENT TRIM -

2X BLOCKING


HEMMED DRIP EDGE

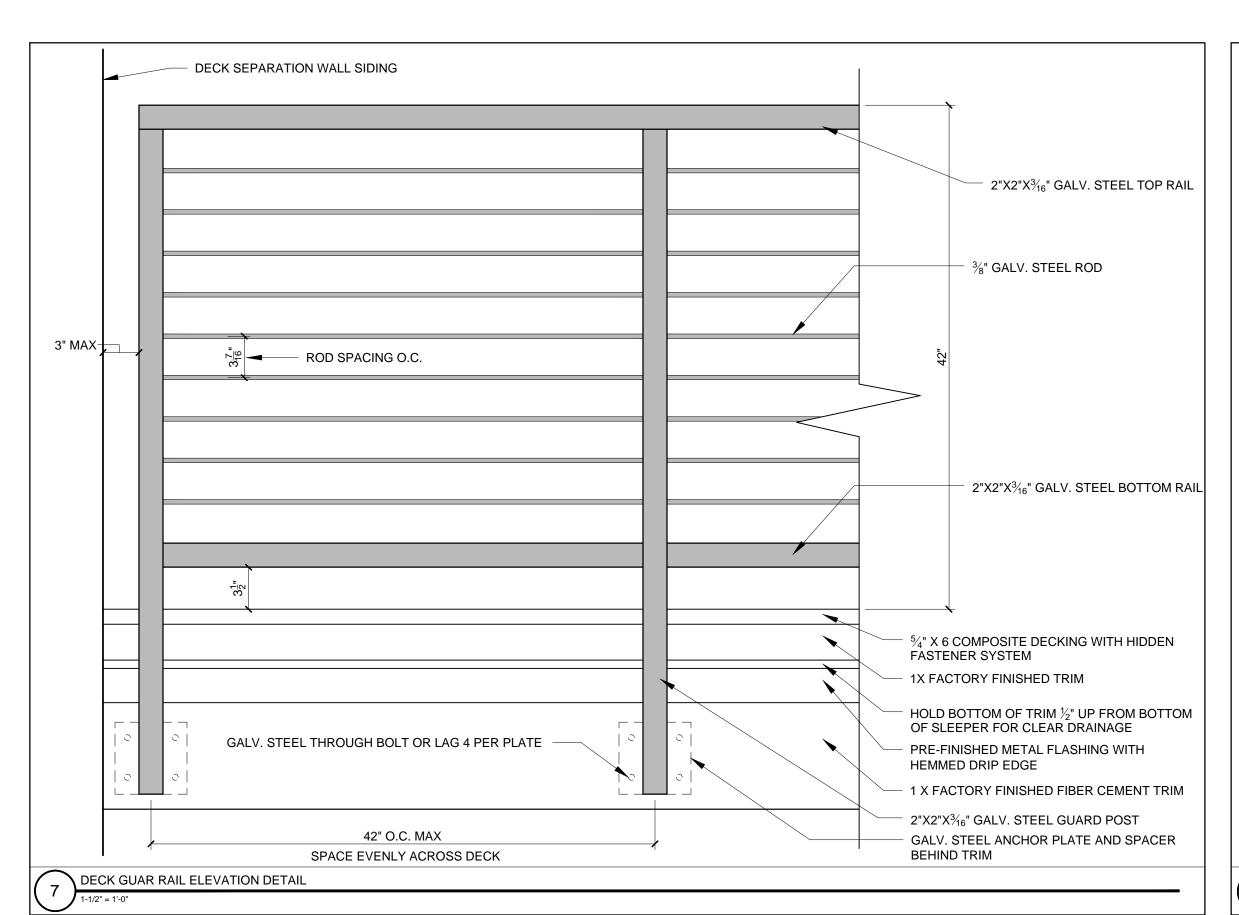


STAINLESS STEEL FASTENERS


PEBBLE STONE


ROOF EDGE WITH PEBBLE STONE

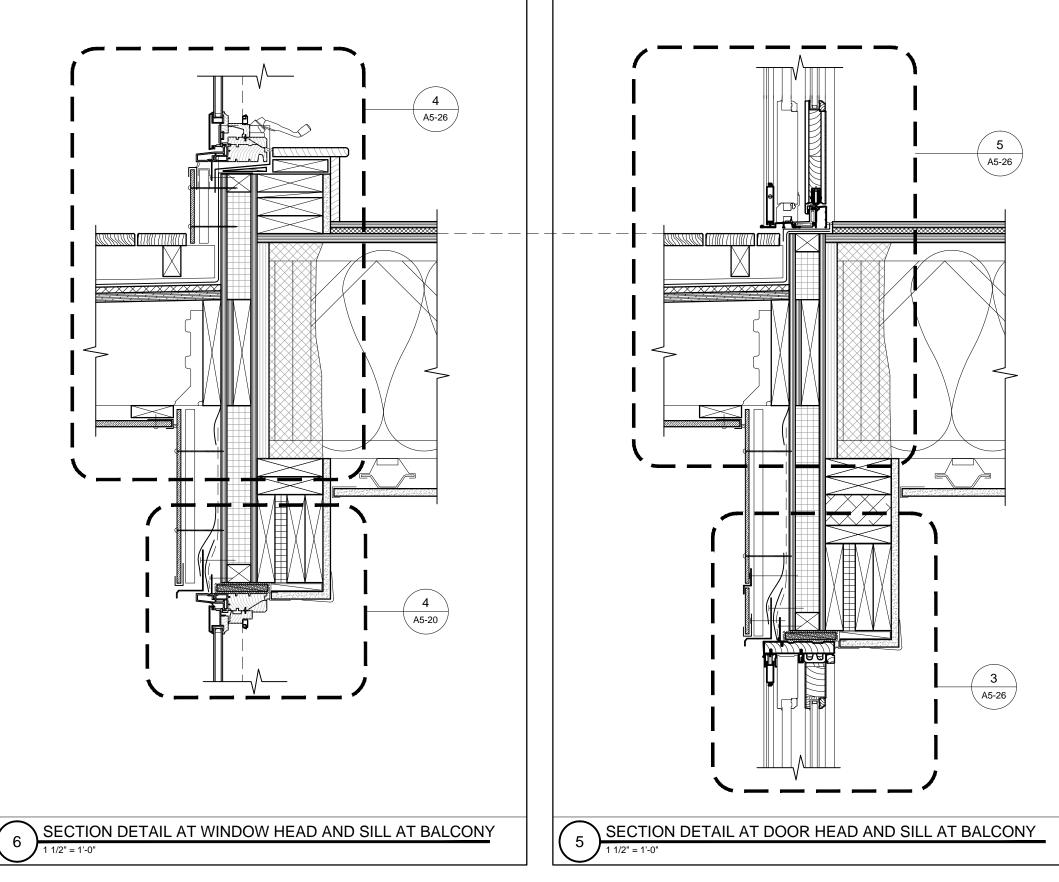


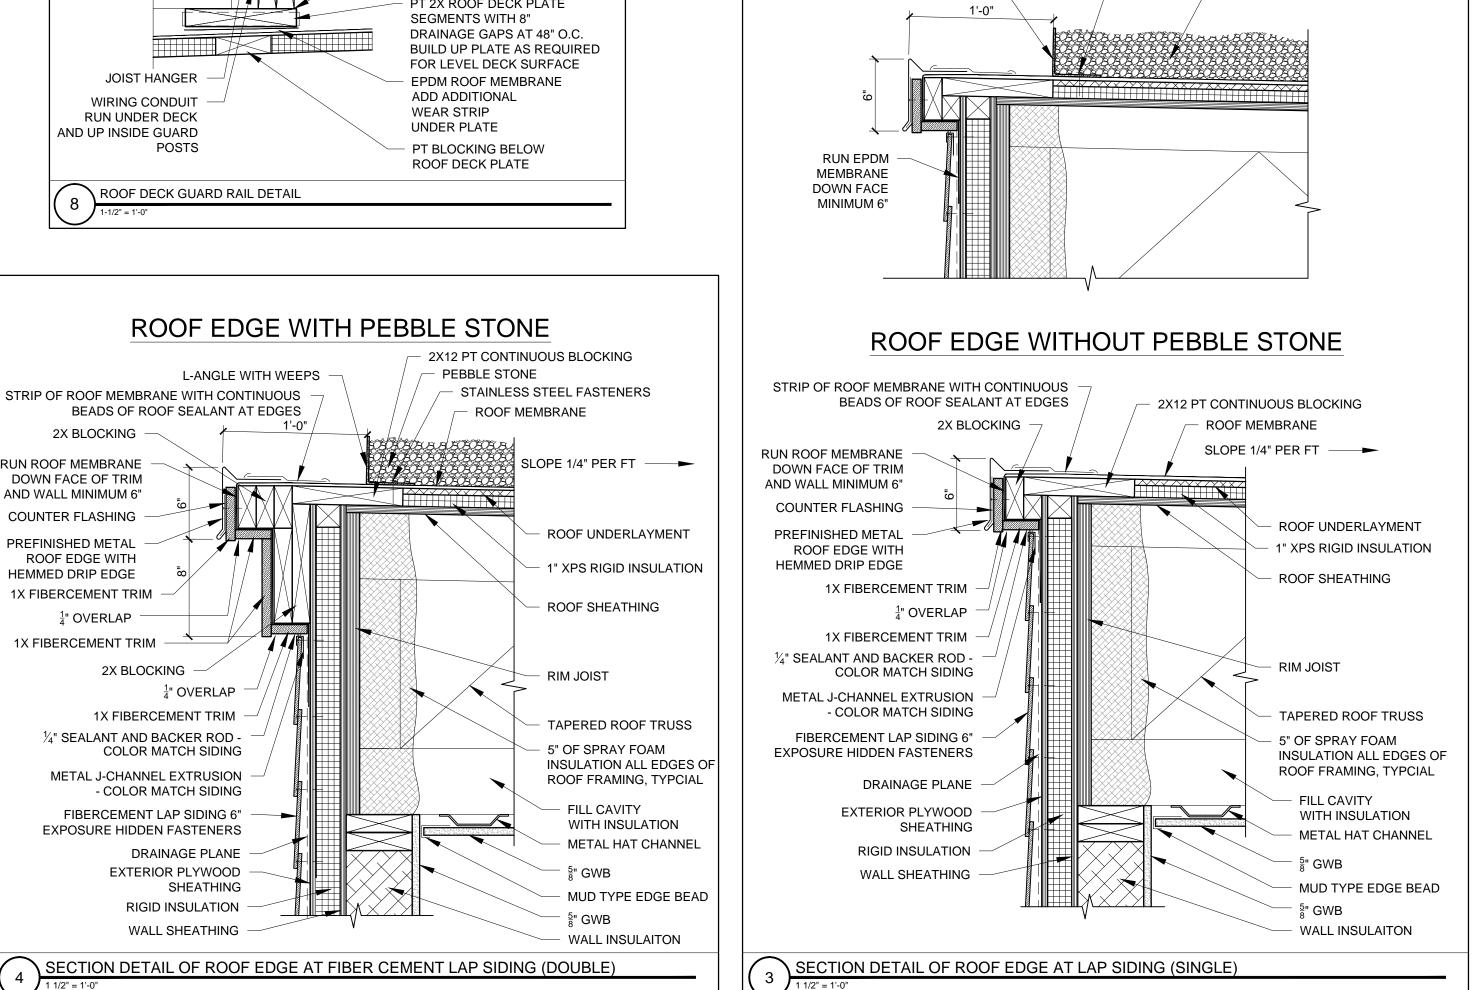

L-ANGLE WITH WEEPS

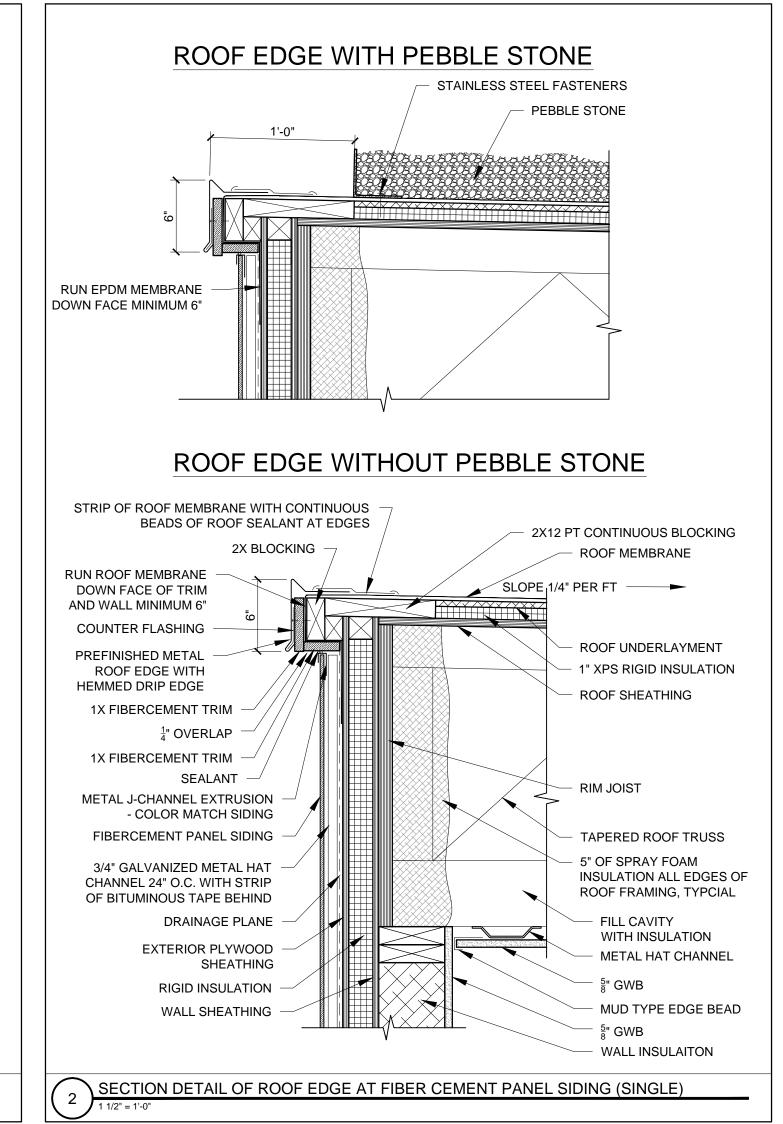

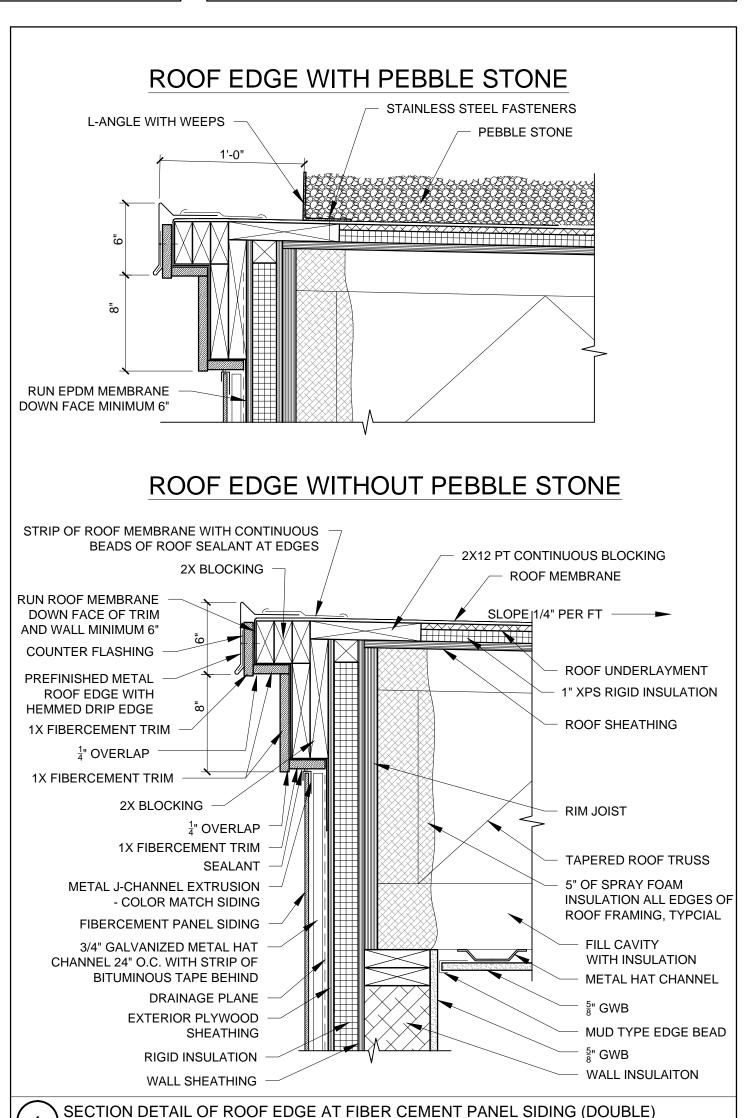

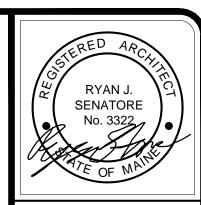

2017 RYAN SENATOR ARCHITECTURE

STRE SHERID

**PORTL**,

RYAN SENATORE **ARCHITECTURE** 565 CONGRESS STREET PORTLAND, MAINE 04101 207-650-6414 senatorearchitecture.com

CONSULTANTS

Structural Integrity 77 Oak Street Portland, ME 04101

**REVISIONS:** 

DATE: JANUARY 16, 2018 PROJECT No. DRAWN BY: RRT, RJS CHECKED BY: AS NOTED

SCALE: SHEET TITLE: DETAILS