




7 SECTION DETAIL AT SECOND FLOOR DECK EDGE
 3" = 1'-0"

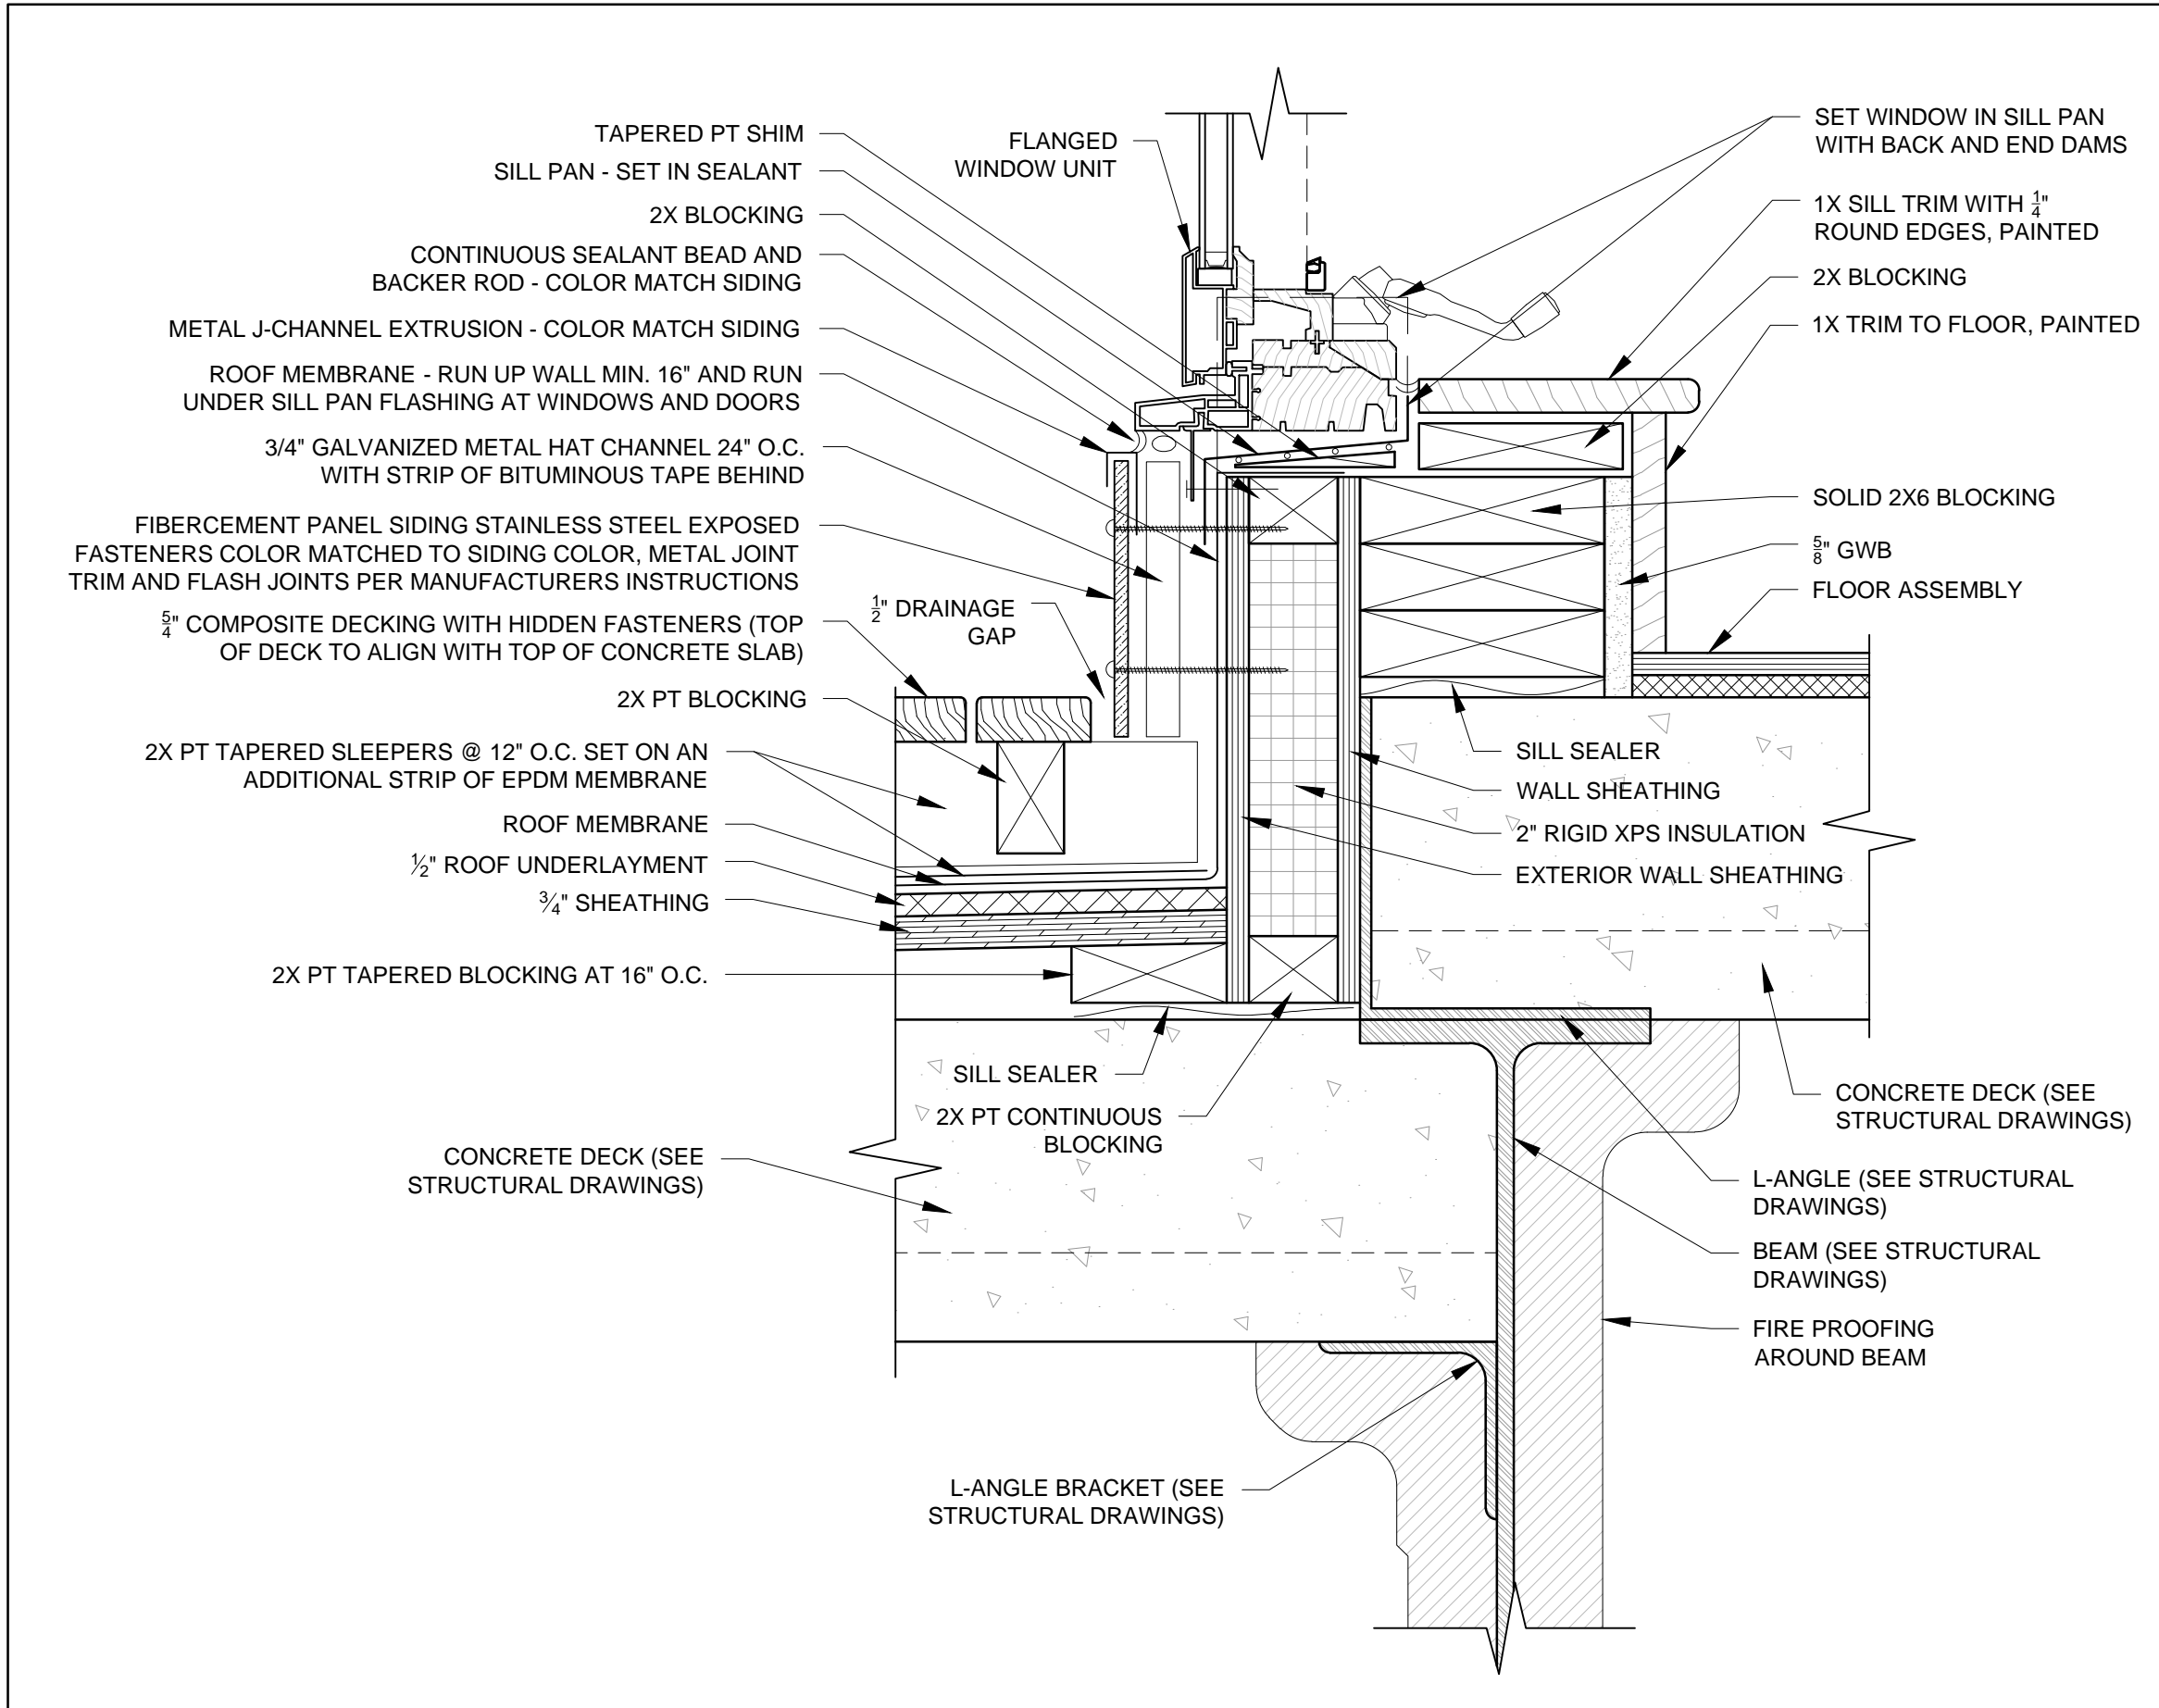


6 SECTION DETAIL AT WINDOW AND DECK AT EXTERIOR WALL INTERSECTION - FIRST FLOOR CONCRETE DECK
 3" = 1'-0"

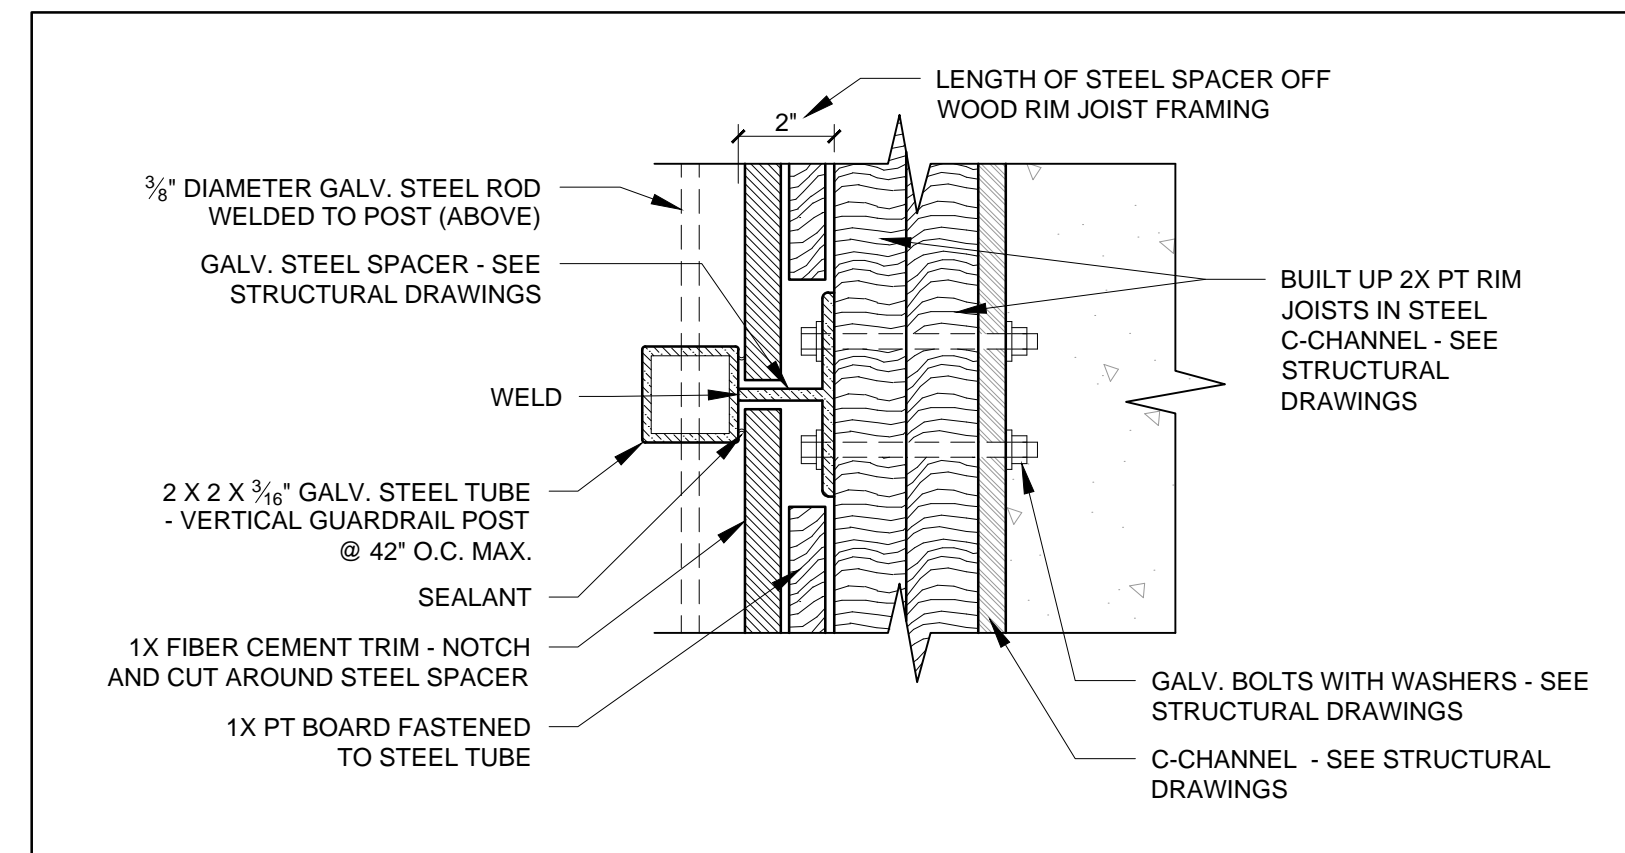


8 PLAN DETAIL AT DECK EDGE THROUGH POST - SECTION FLOOR
 3" = 1'-0"

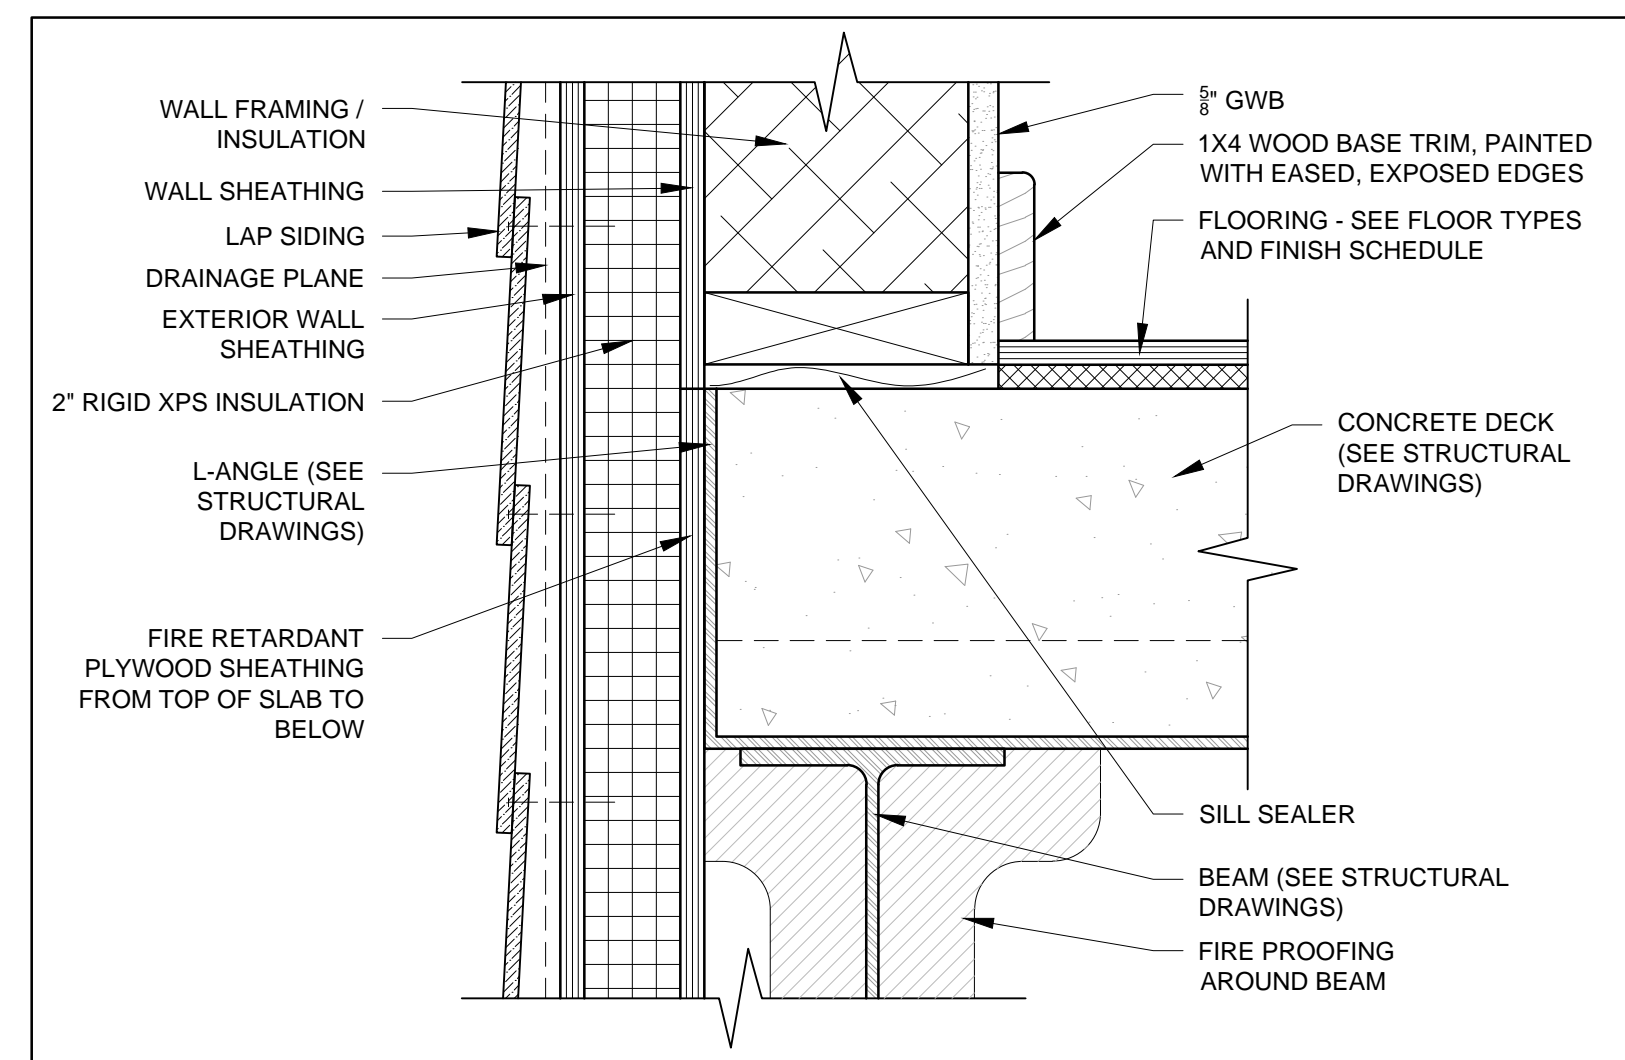


5 SECTION DETAIL AT EXTERIOR EDGE OF CONCRETE DECK
 3" = 1'-0"

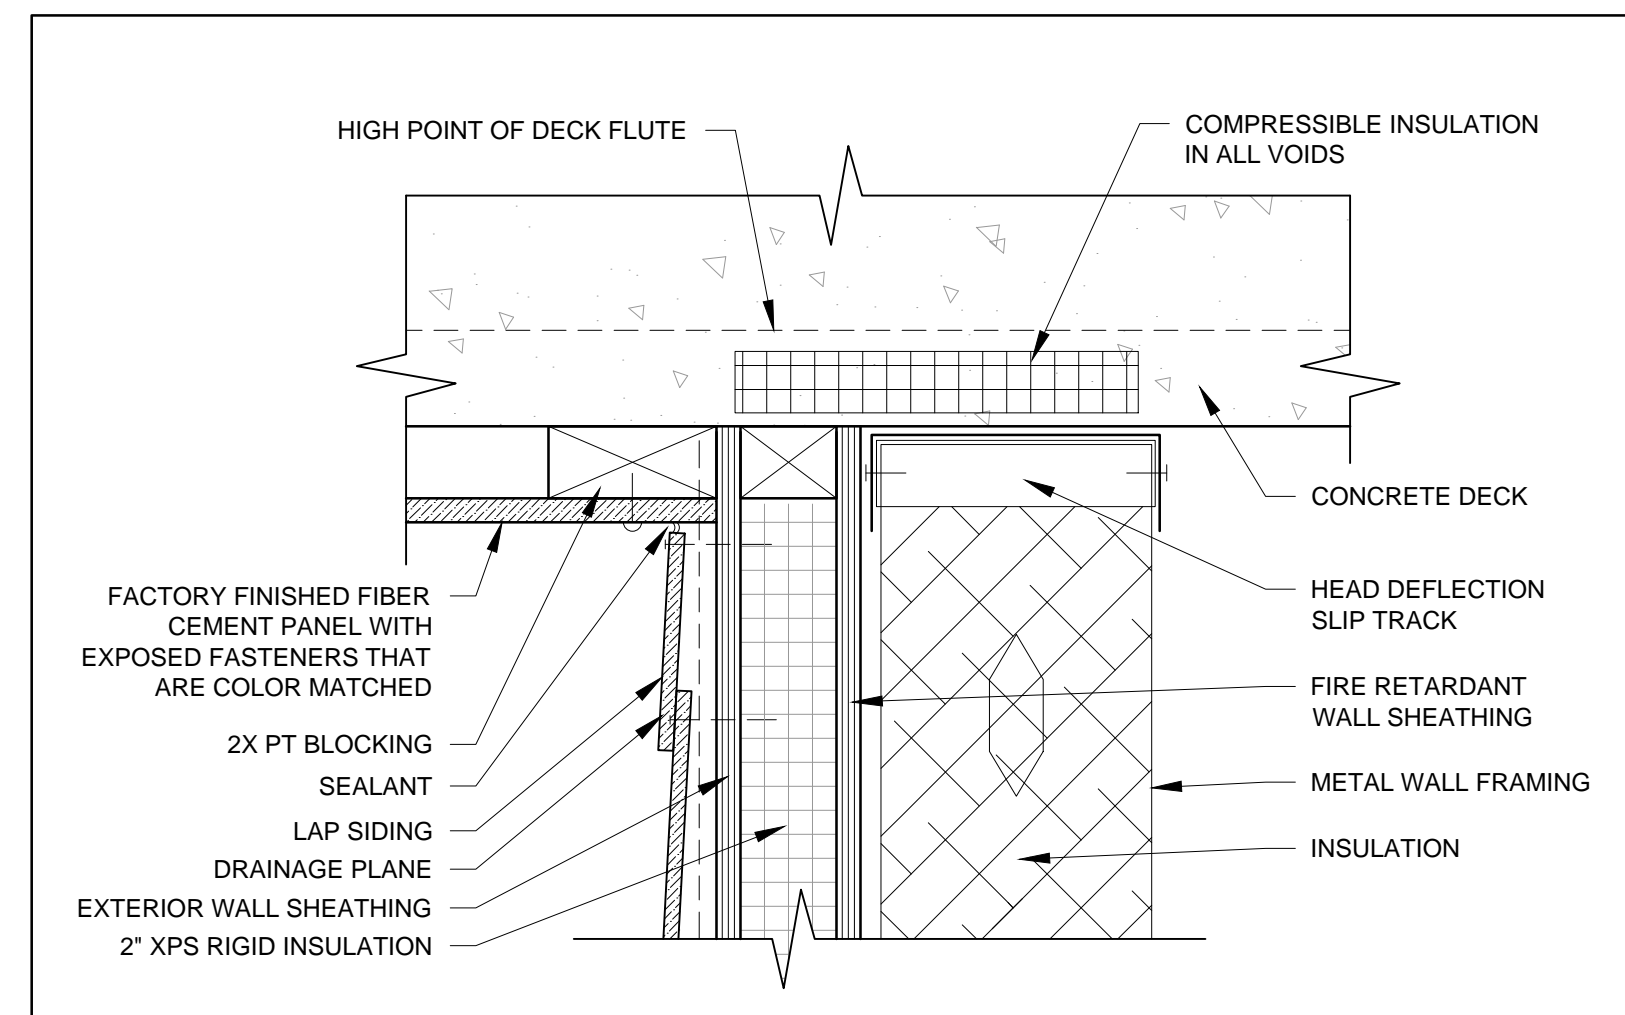


4 SECTION DETAIL AT EXTERIOR WALL AND UNDER SIDE OF FIRST FLOOR DECK
 3" = 1'-0"

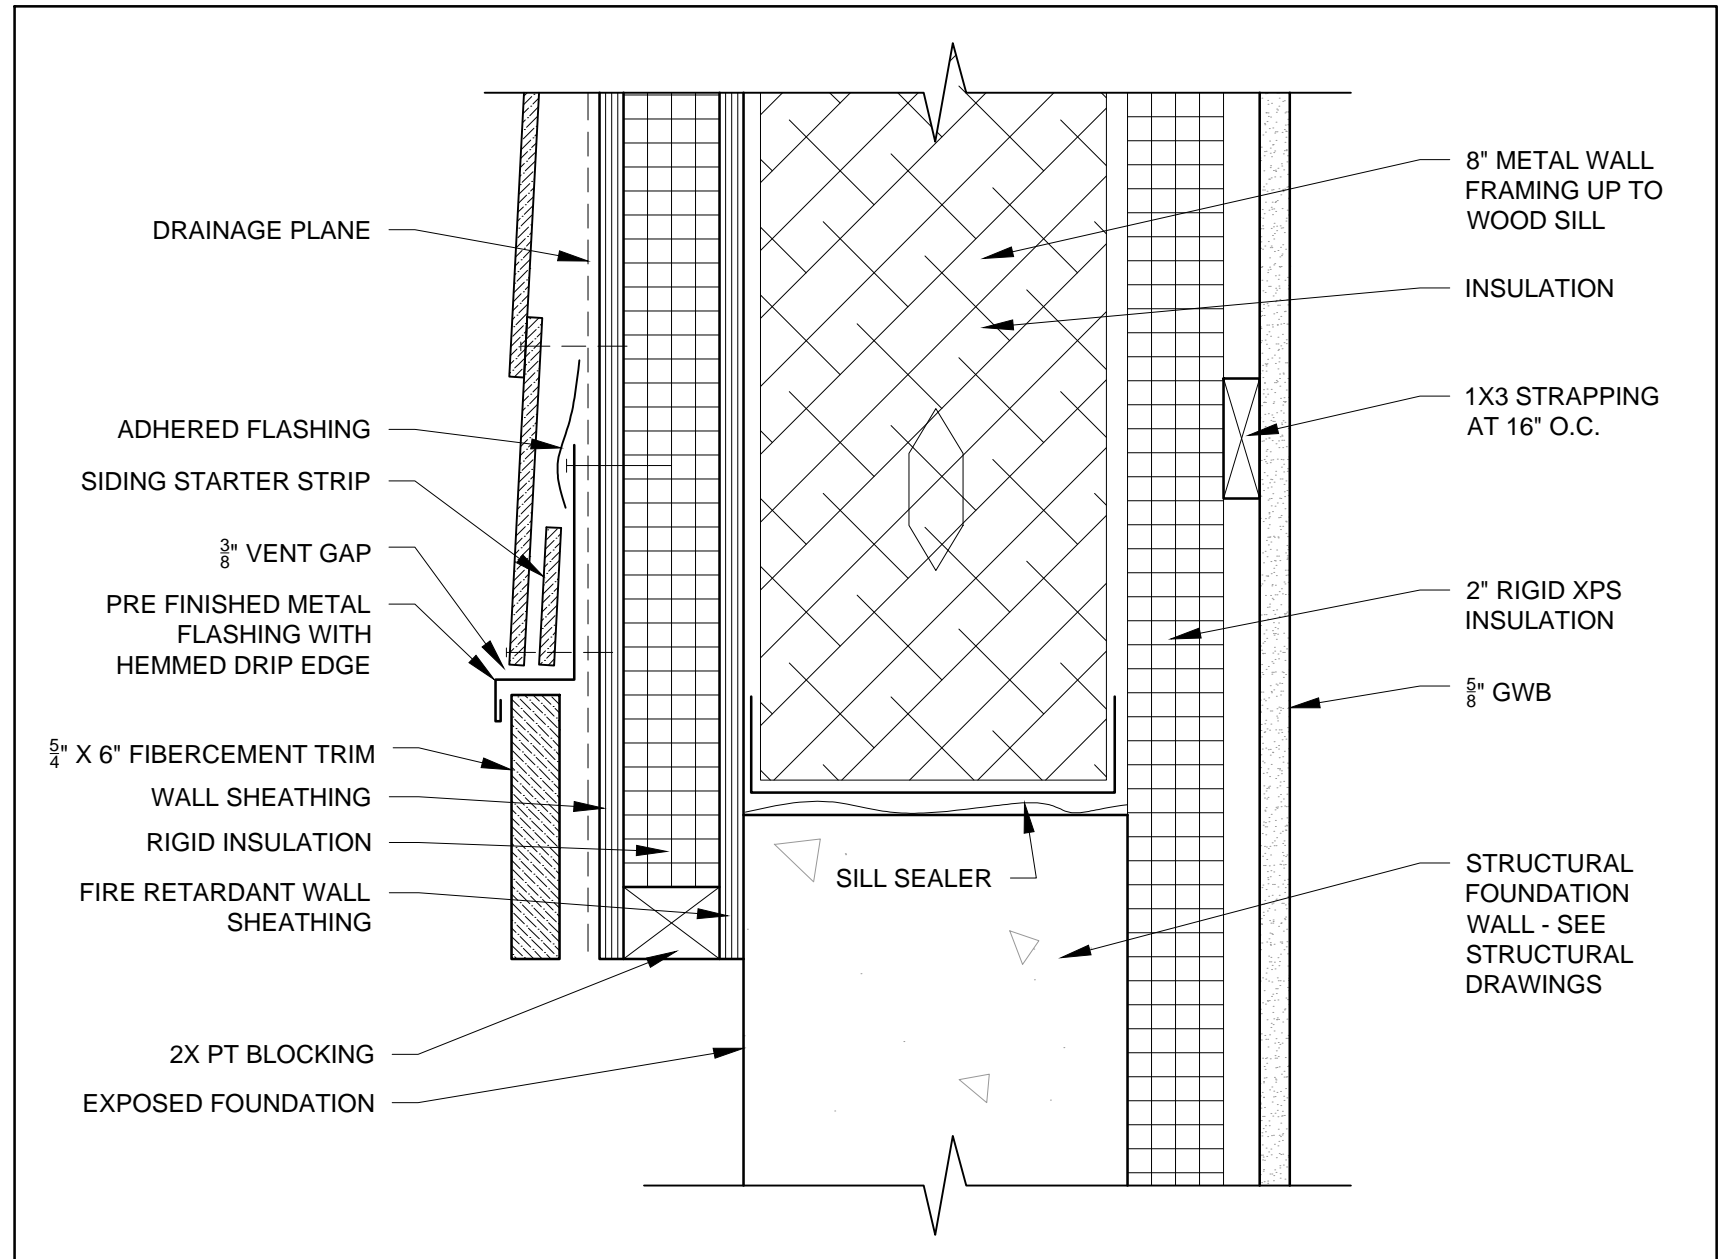

3 SECTION DETAIL AT WALL SILL IN GARAGE
 3" = 1'-0"

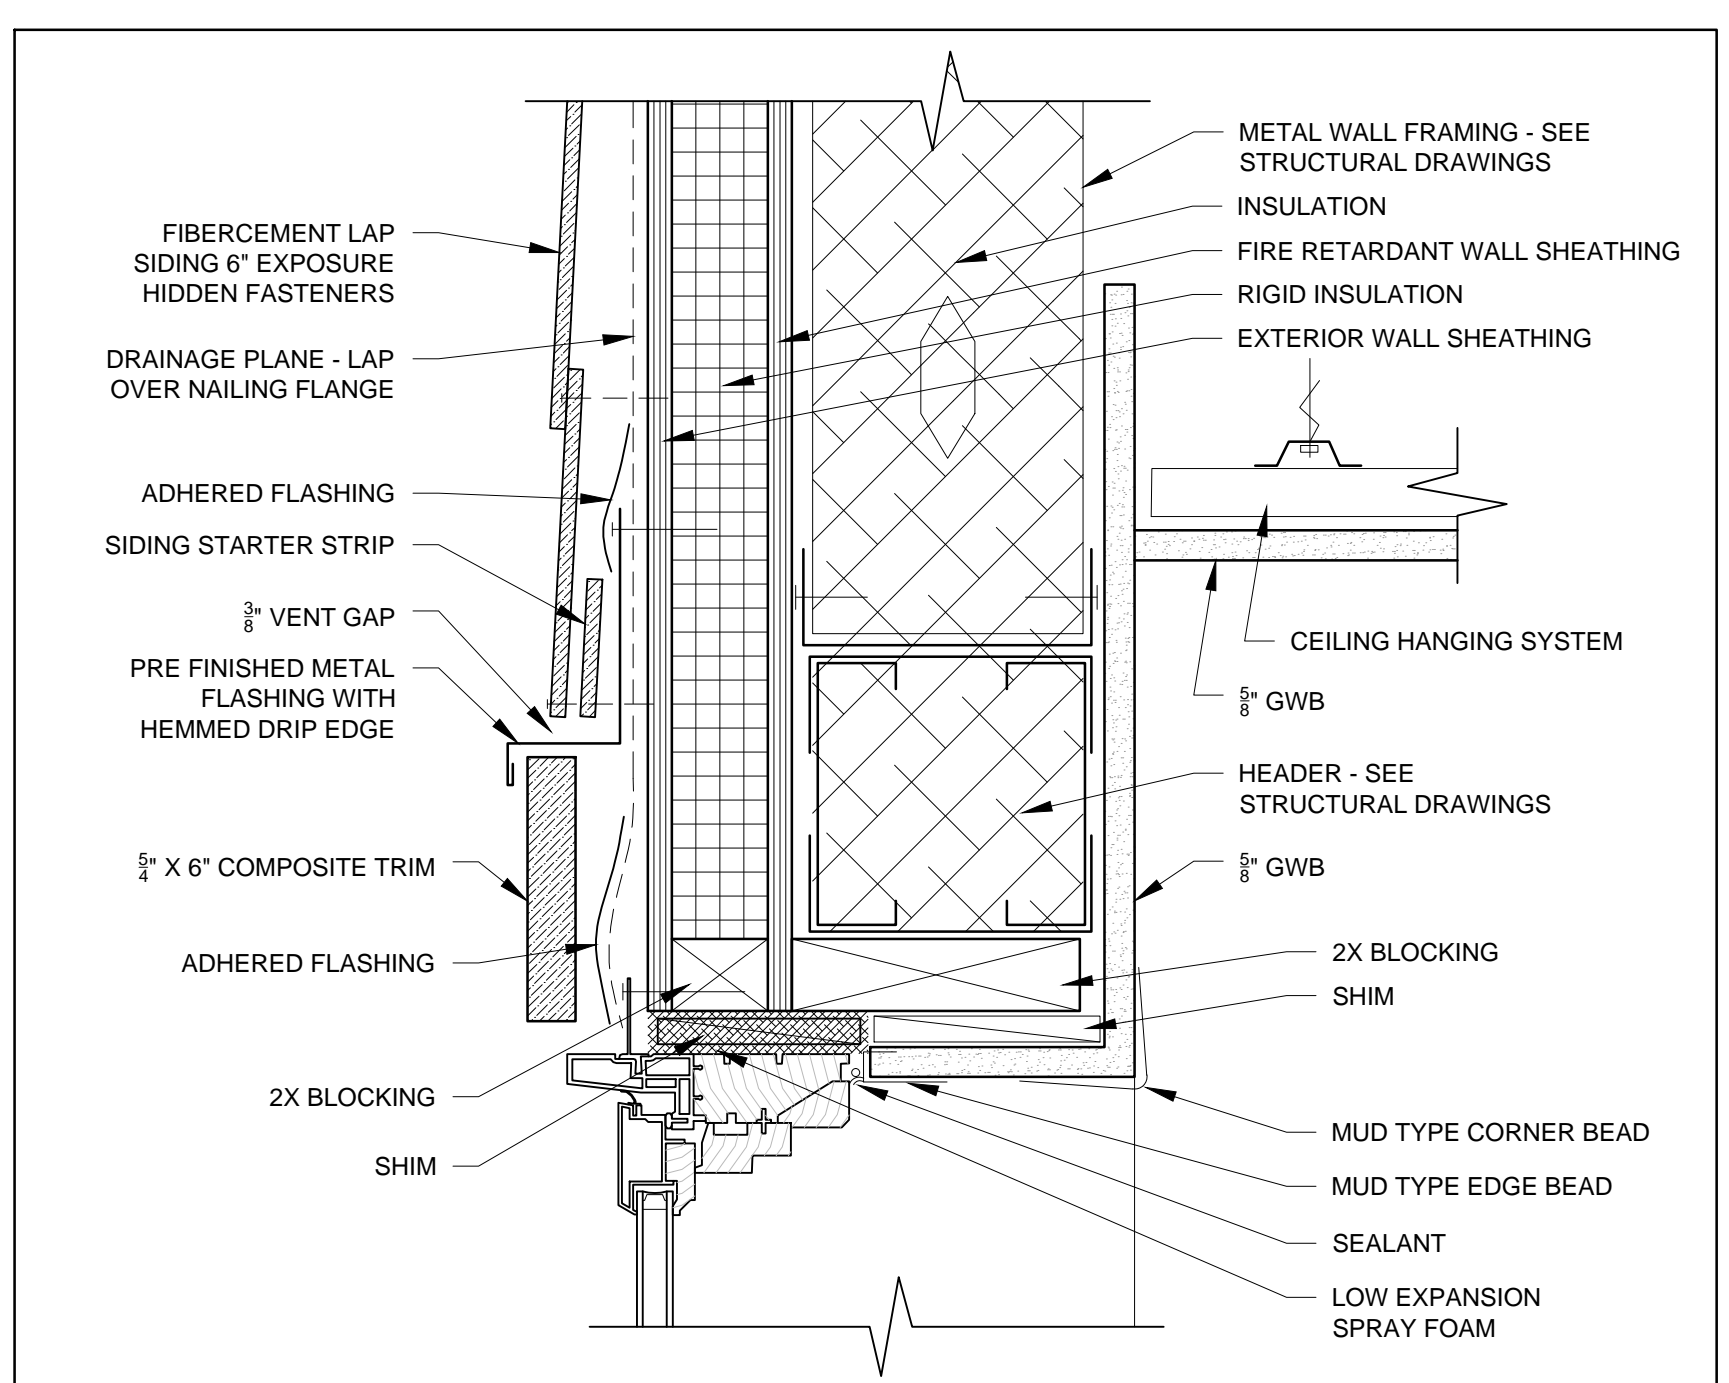

2 SECTION DETAIL AT WINDOW HEAD IN GARAGE
 3" = 1'-0"

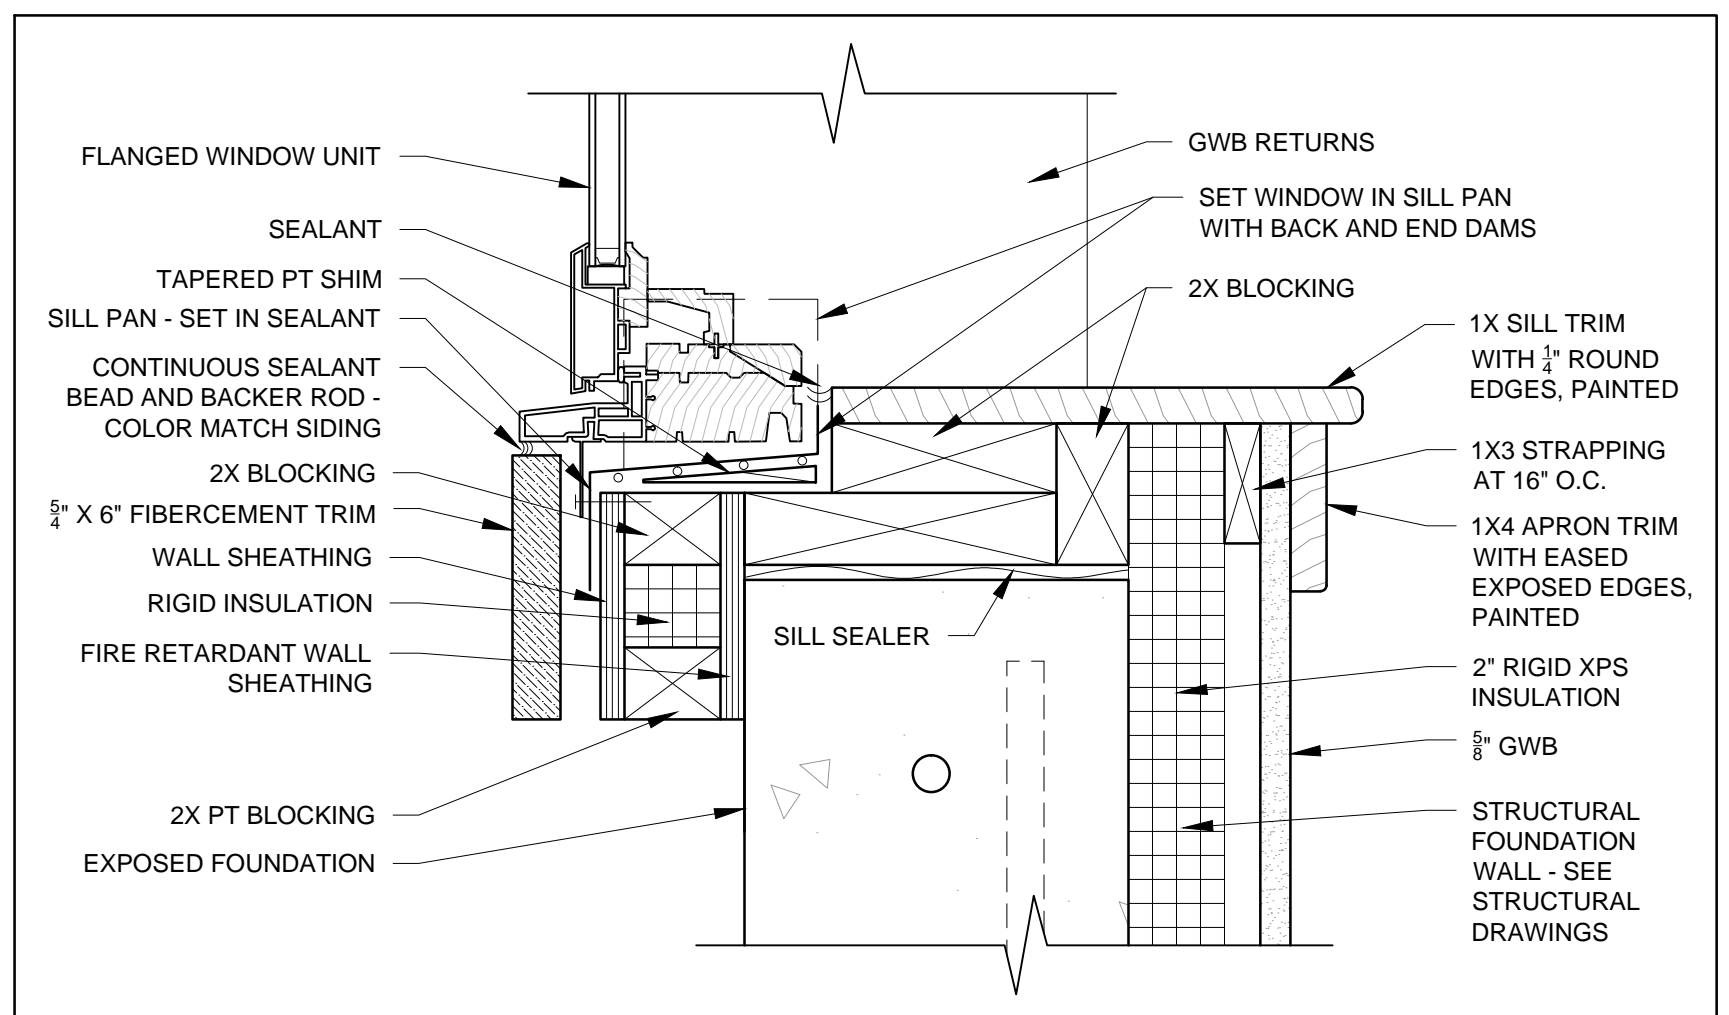

1 SECTION DETAIL AT WINDOW SILL IN GARAGE
 3" = 1'-0"