



© 2017 RYAN SENATORE ARCHITECTURE

RESIDENCES
155 SHERIDAN STREET
PORTLAND, MAINE



RYAN SENATORE
ARCHITECTURE
565 CONGRESS STREET
PORTLAND, MAINE 04101
207-650-8414
senatorearchitecture.com

CONSULTANTS:
STRUCTURAL:
Structural Integrity
77 Oak Street
Portland, ME 04101
207-774-4814

REVISIONS:

DATE: JANUARY 16, 2018

PROJECT No. 1604


DRAWN BY: RRT, RJS

CHECKED BY: RJS


SCALE: AS NOTED

SHEET TITLE:
FIRE PLACE
DETAILS


A5-31

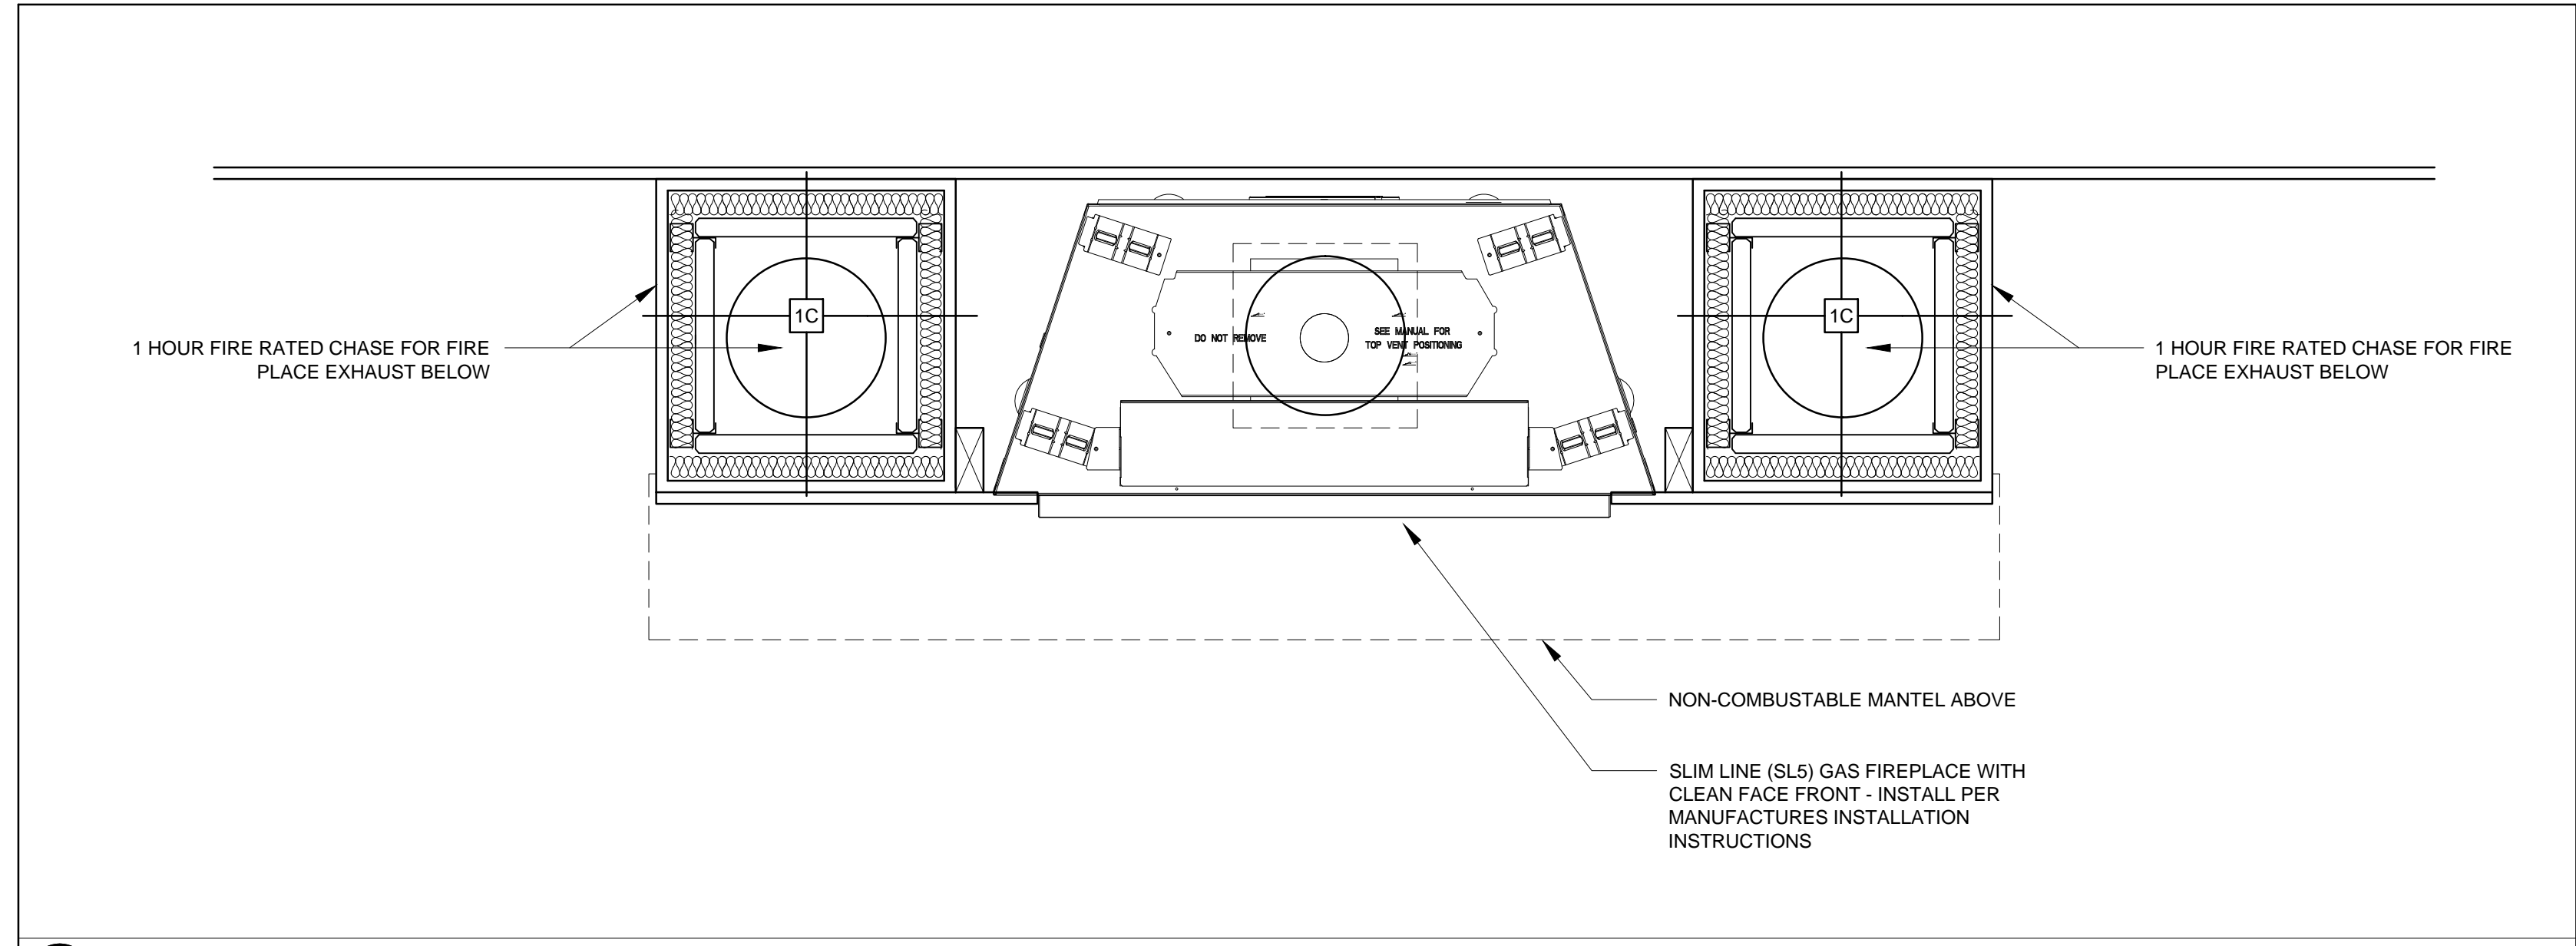


3 PLAN DETAIL AT FIRE PLACE (FIRE RATED SHAFT BOTH SIDES)
1 1/2" = 1'-0"

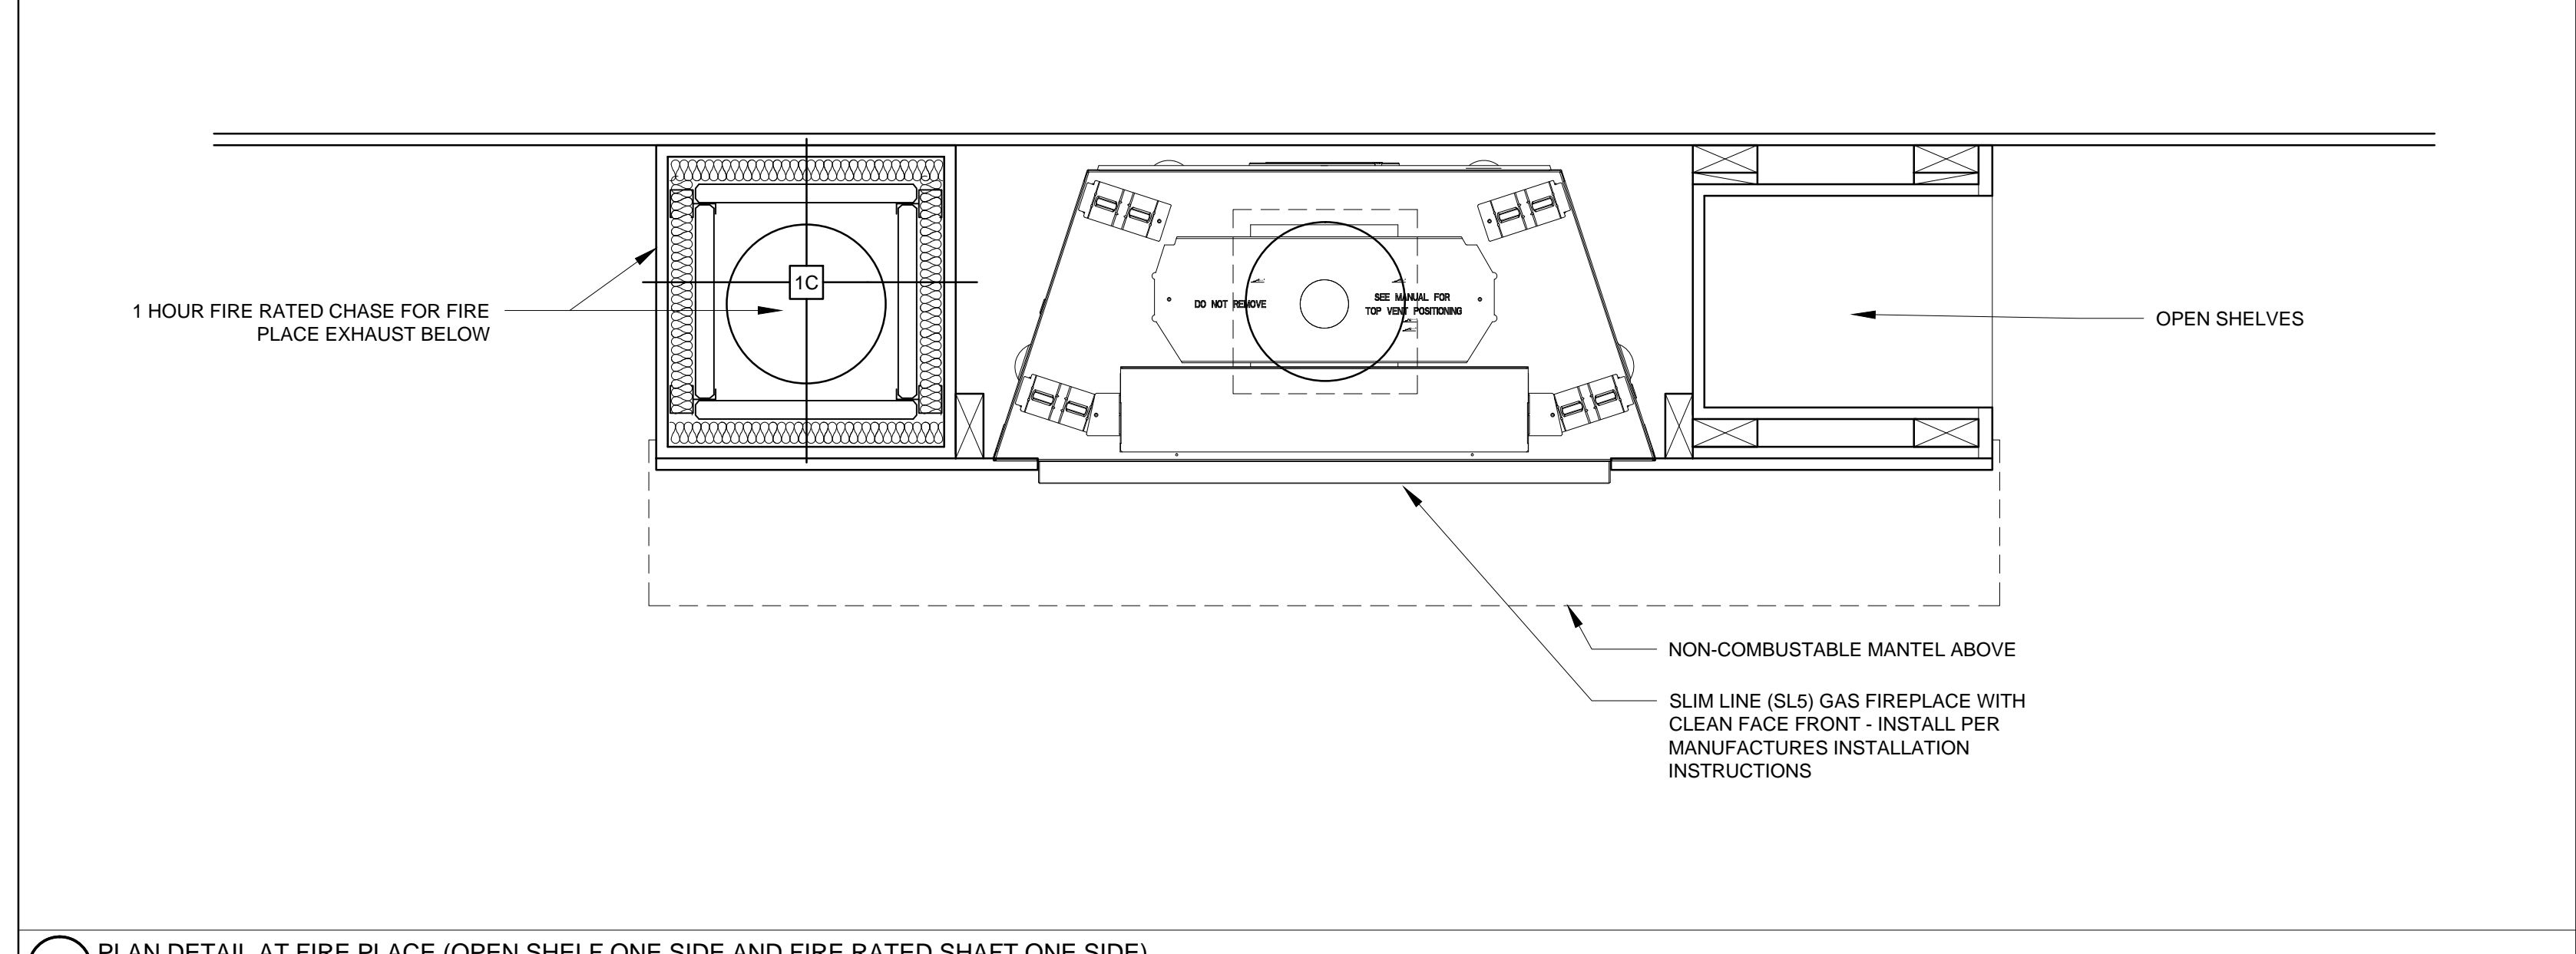

2 PLAN DETAIL AT FIRE PLACE (OPEN SHELF ONE SIDE AND FIRE RATED SHAFT ONE SIDE)
1 1/2" = 1'-0"

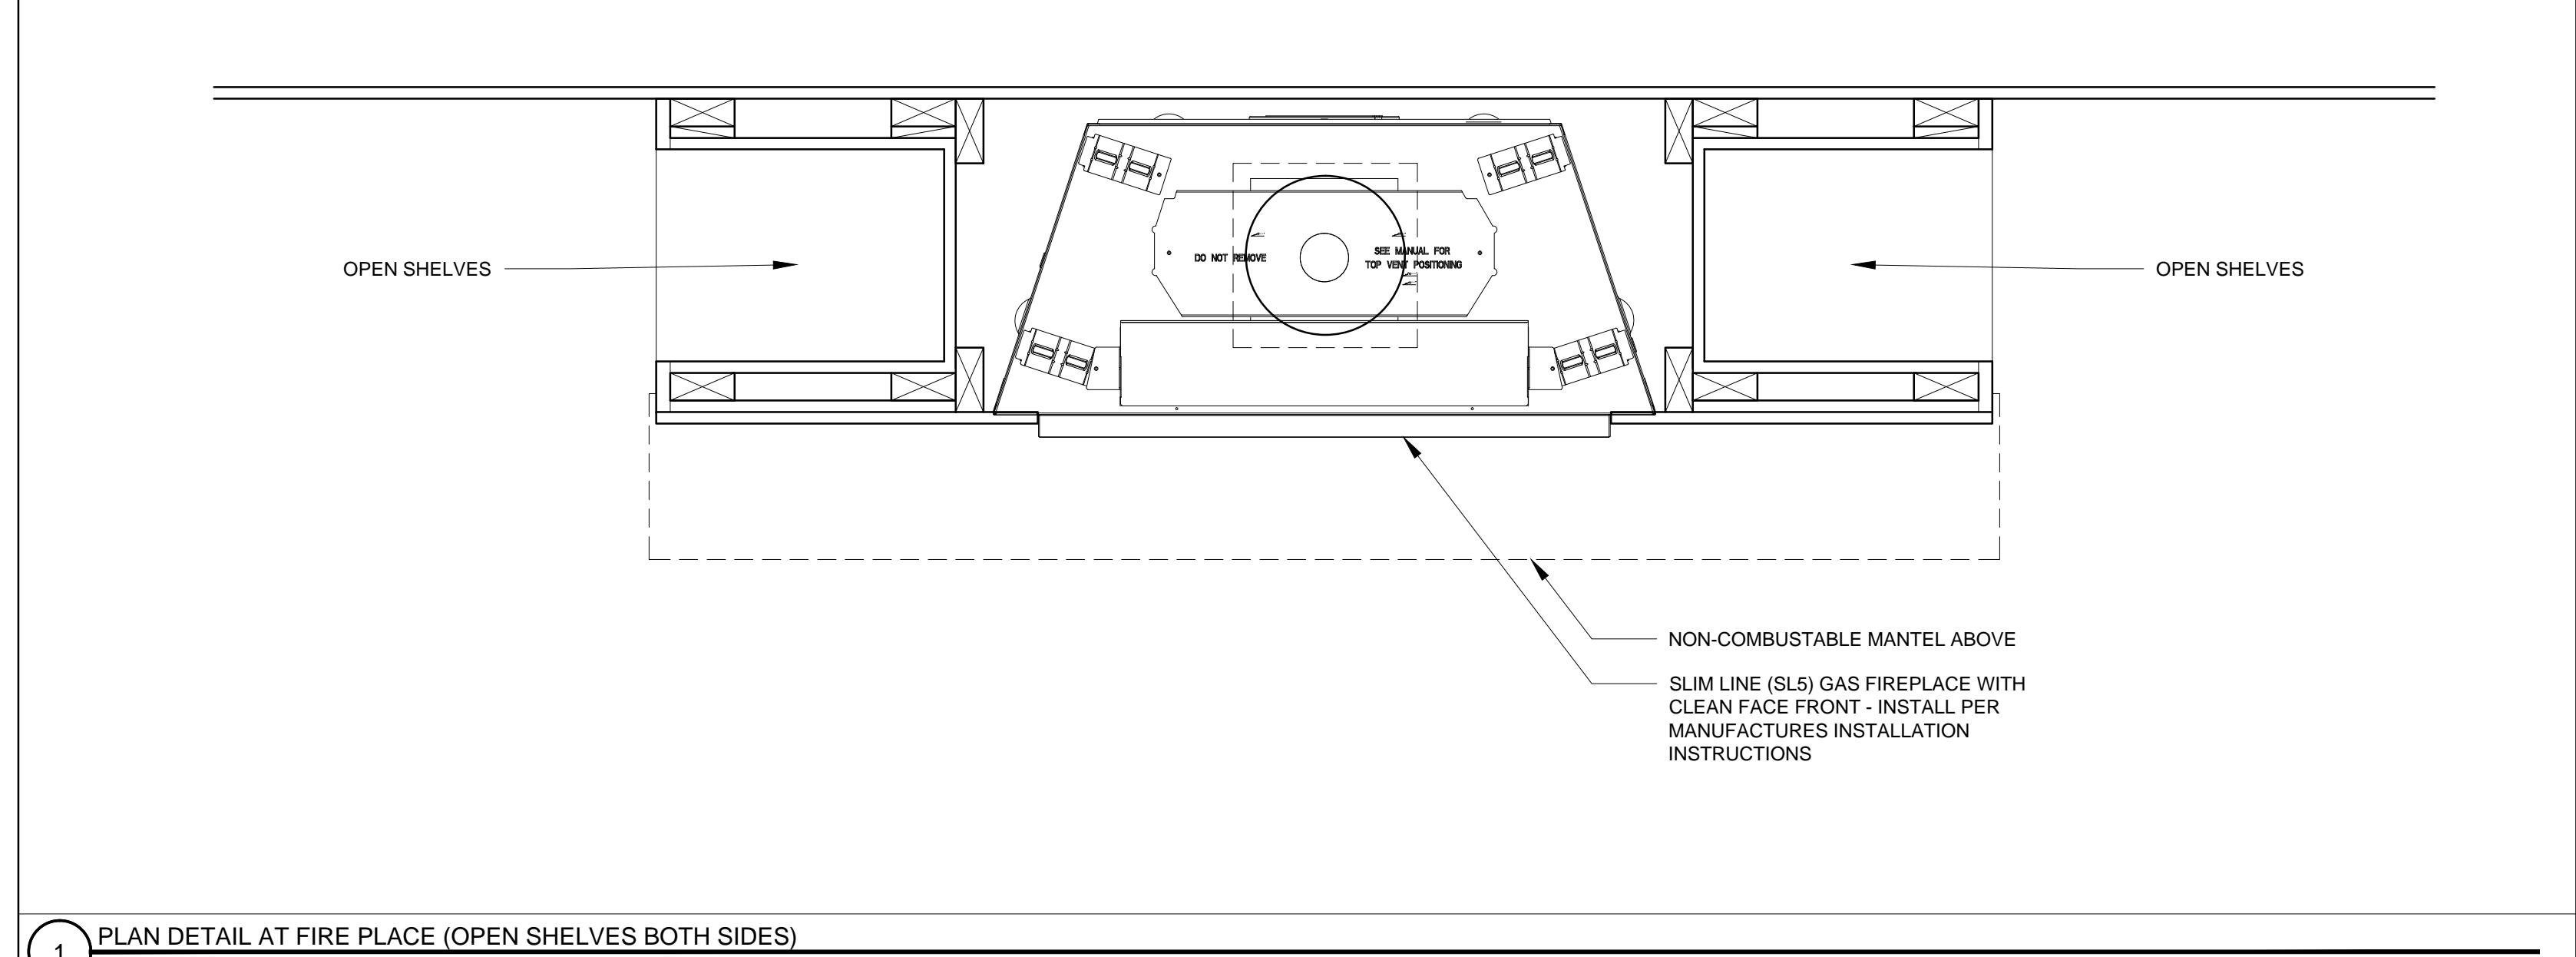

1 PLAN DETAIL AT FIRE PLACE (OPEN SHELVES BOTH SIDES)
1 1/2" = 1'-0"

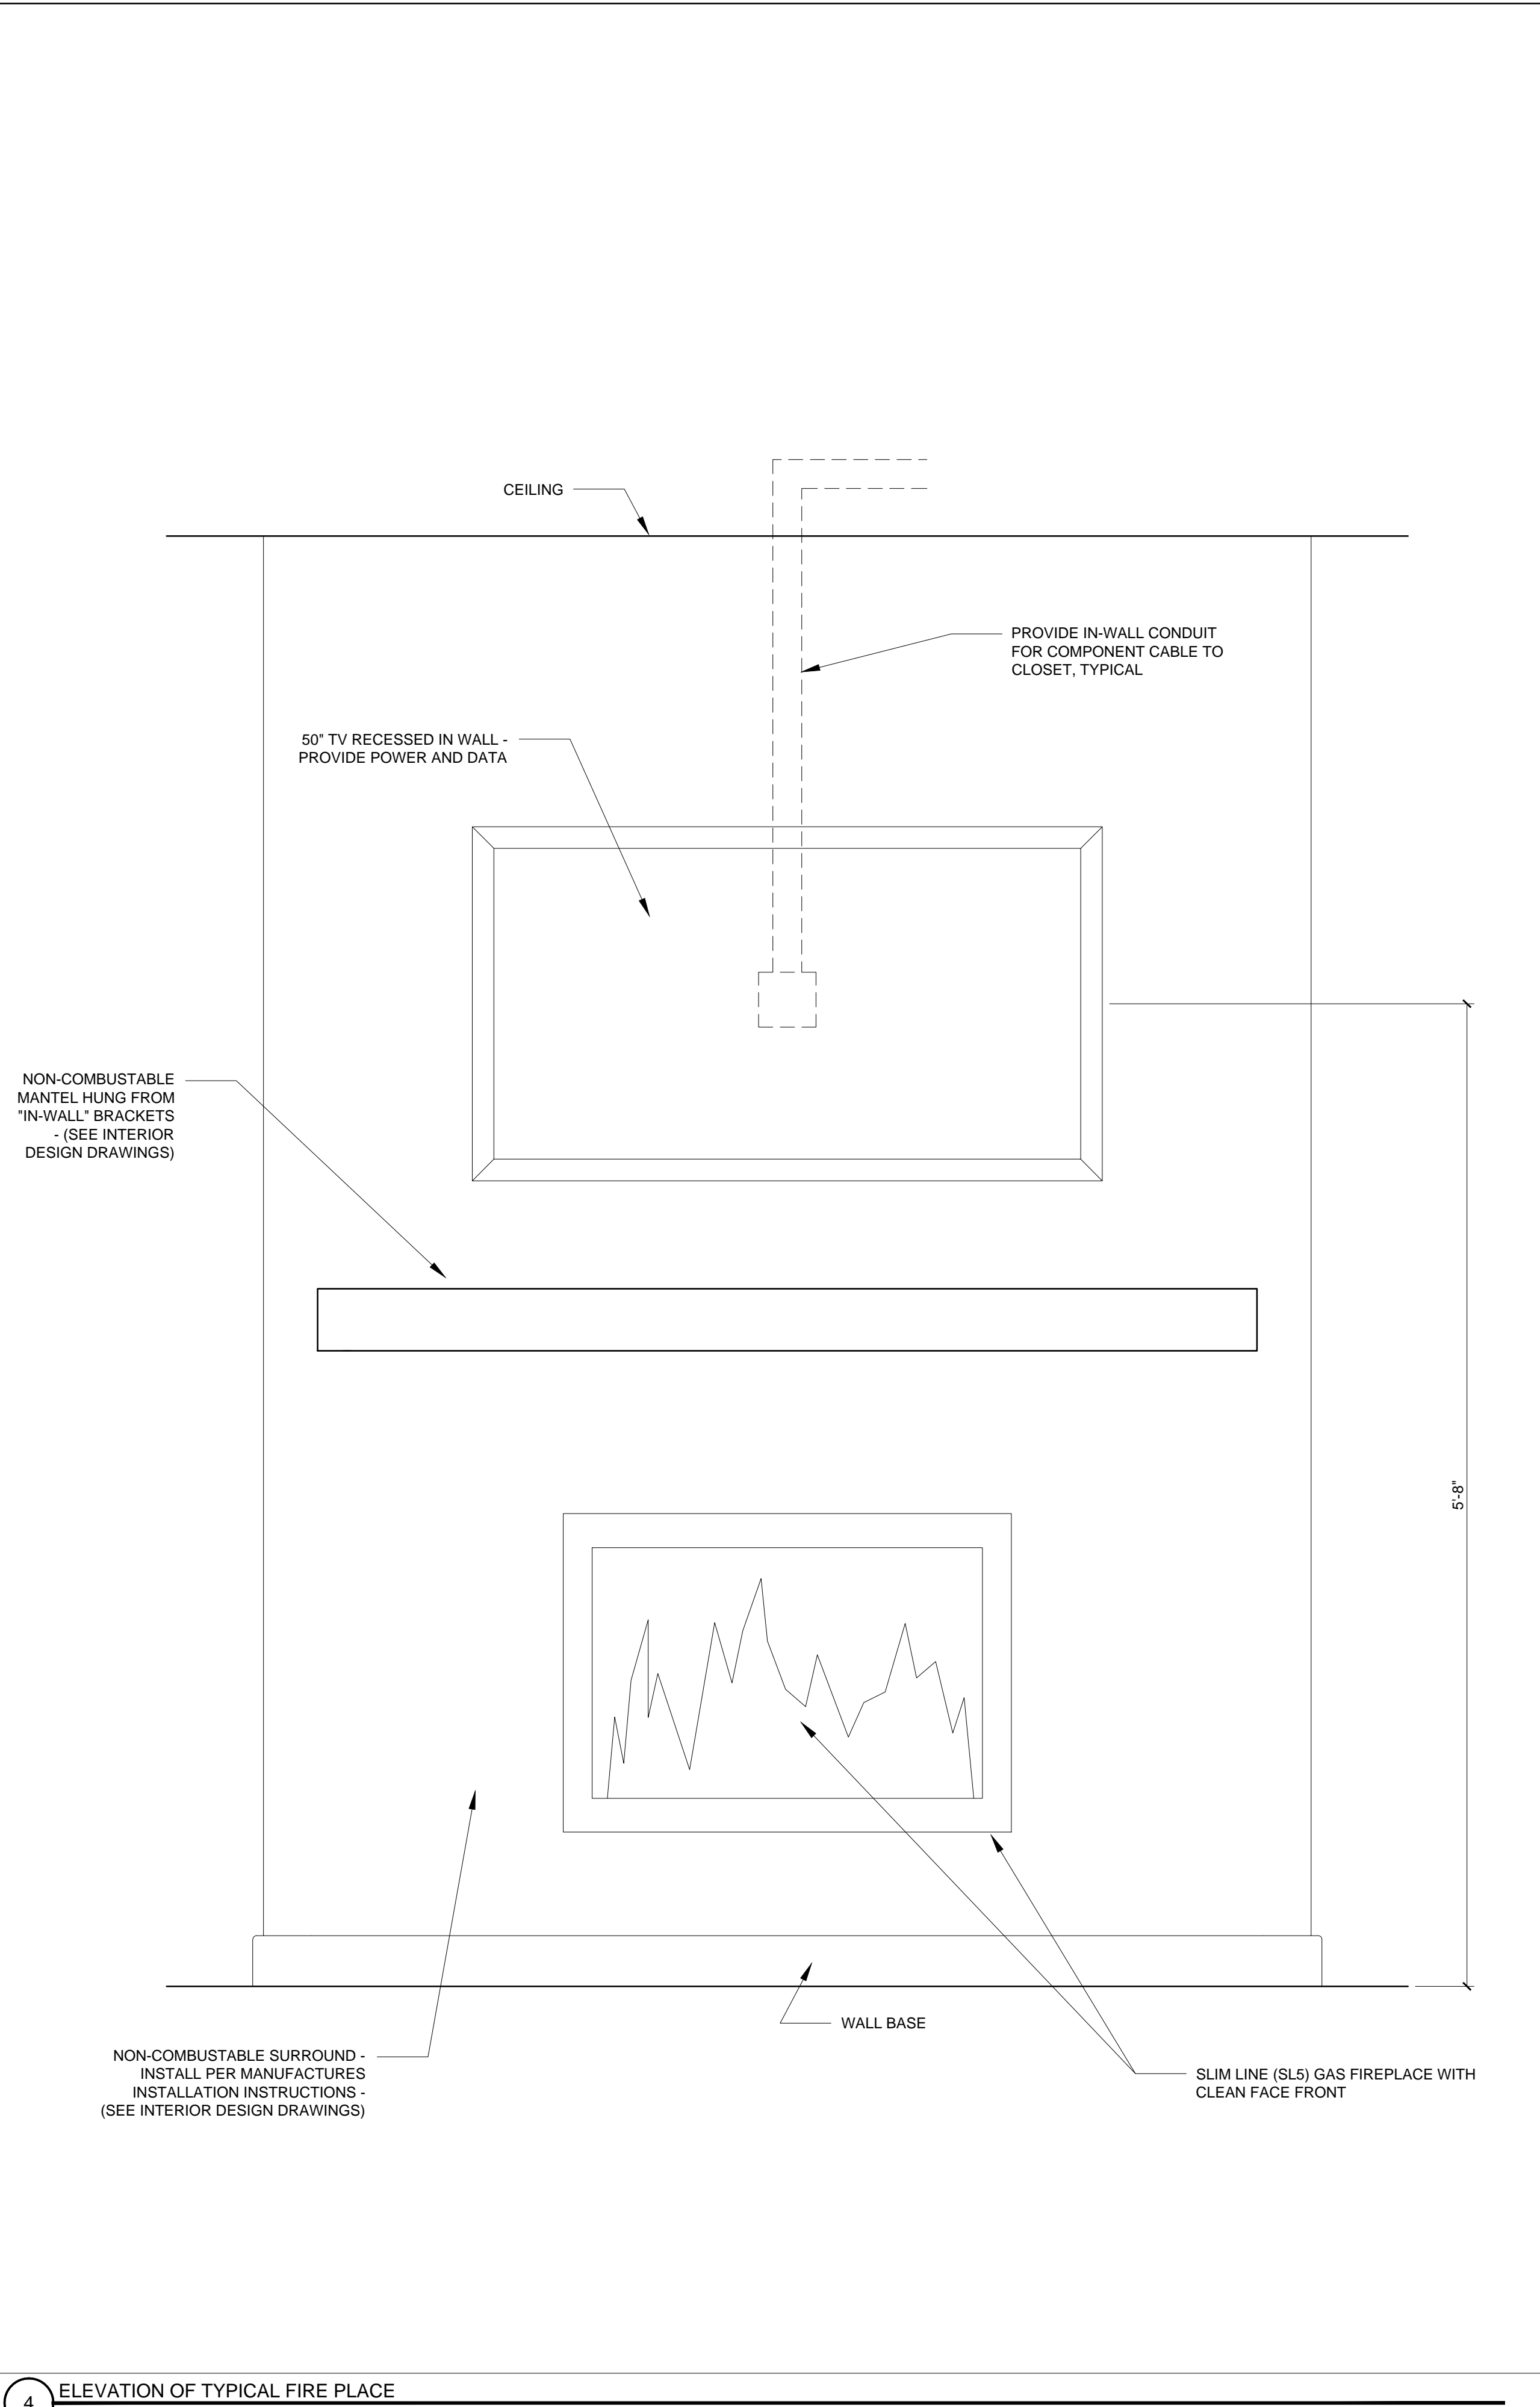

4 ELEVATION OF TYPICAL FIRE PLACE
1 1/2" = 1'-0"