




5 STAIR 002 - THIRD FLOOR PLAN  
 1/4" = 1'-0"

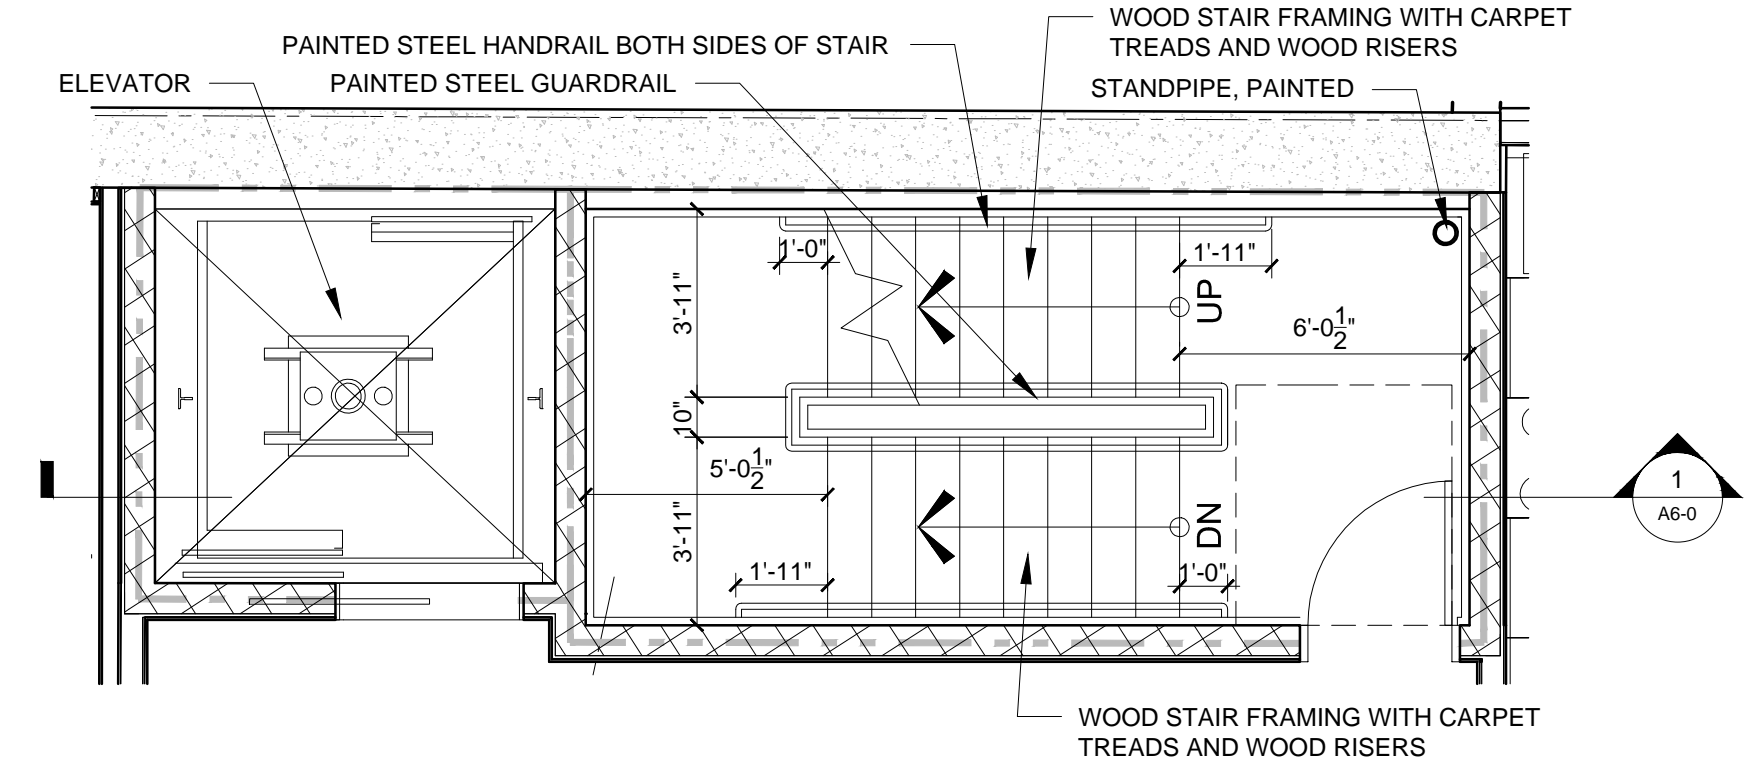


4 STAIR 002 - THIRD FLOOR PLAN  
 1/4" = 1'-0"

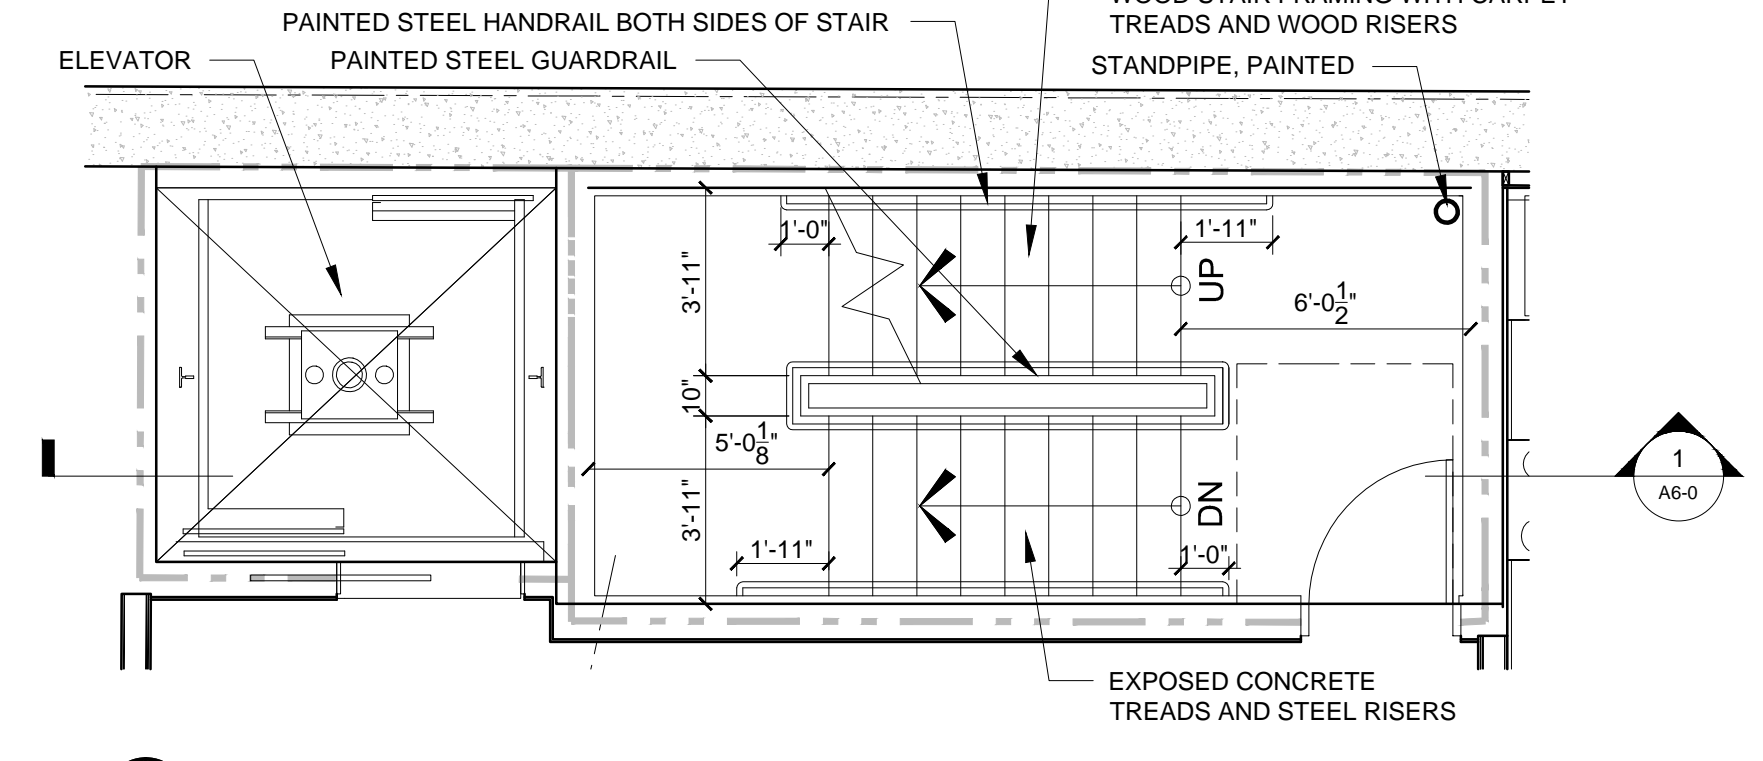


3 STAIR 002 - SECOND FLOOR PLAN  
 1/4" = 1'-0"

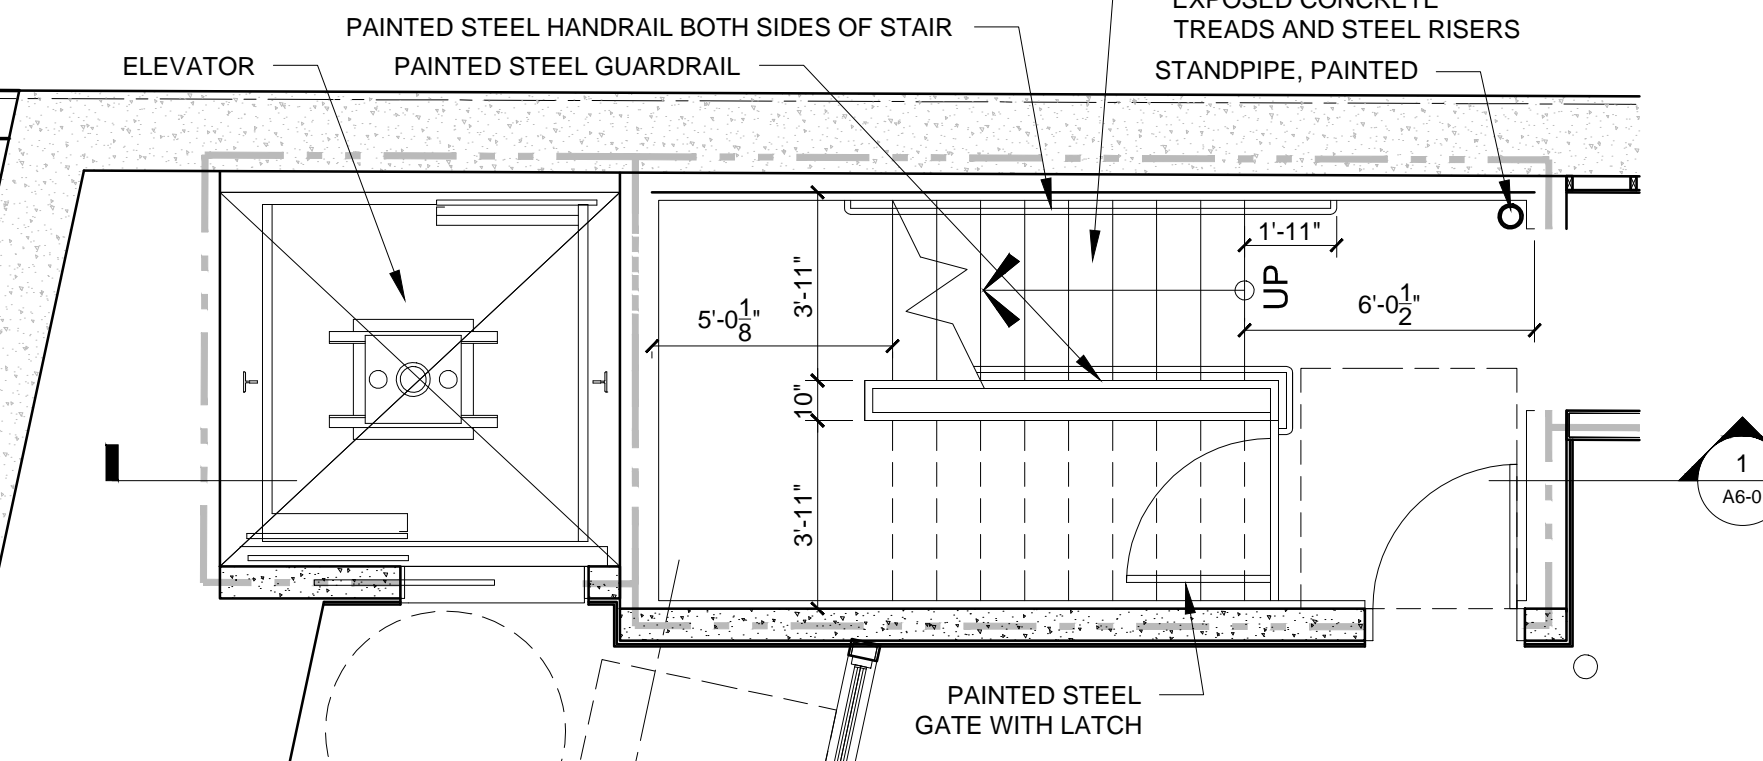


2 STAIR 002 - FIRST FLOOR PLAN  
 1/4" = 1'-0"

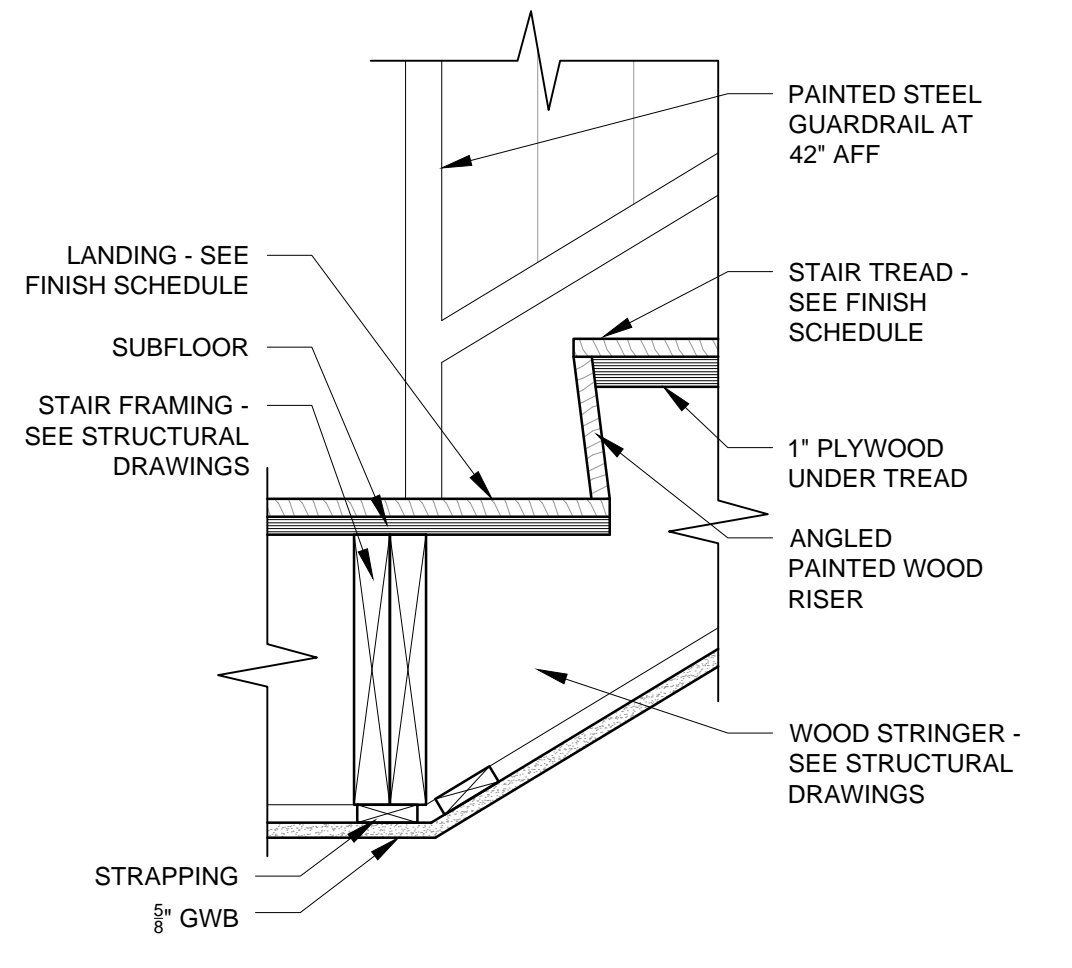


9 SECTION DETAIL AT WOOD FRAMED STAIR  
 1 1/2" = 1'-0"

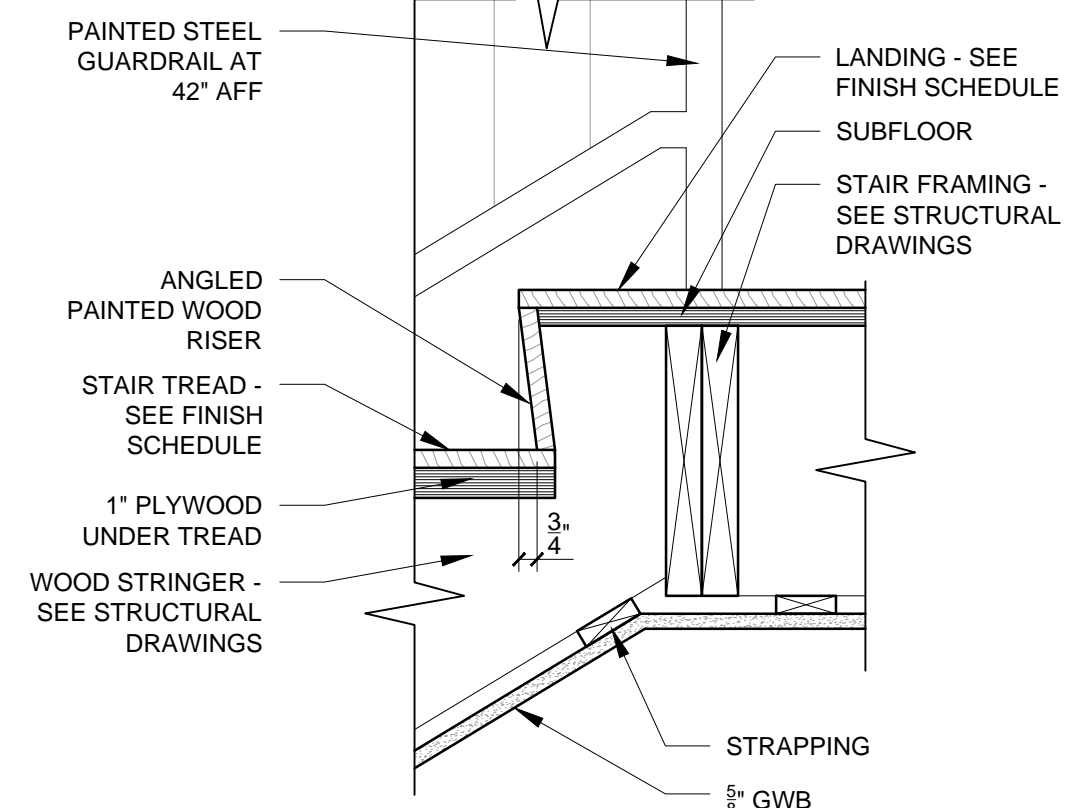

8 SECTION DETAIL AT WOOD FRAMED STAIR  
 1 1/2" = 1'-0"

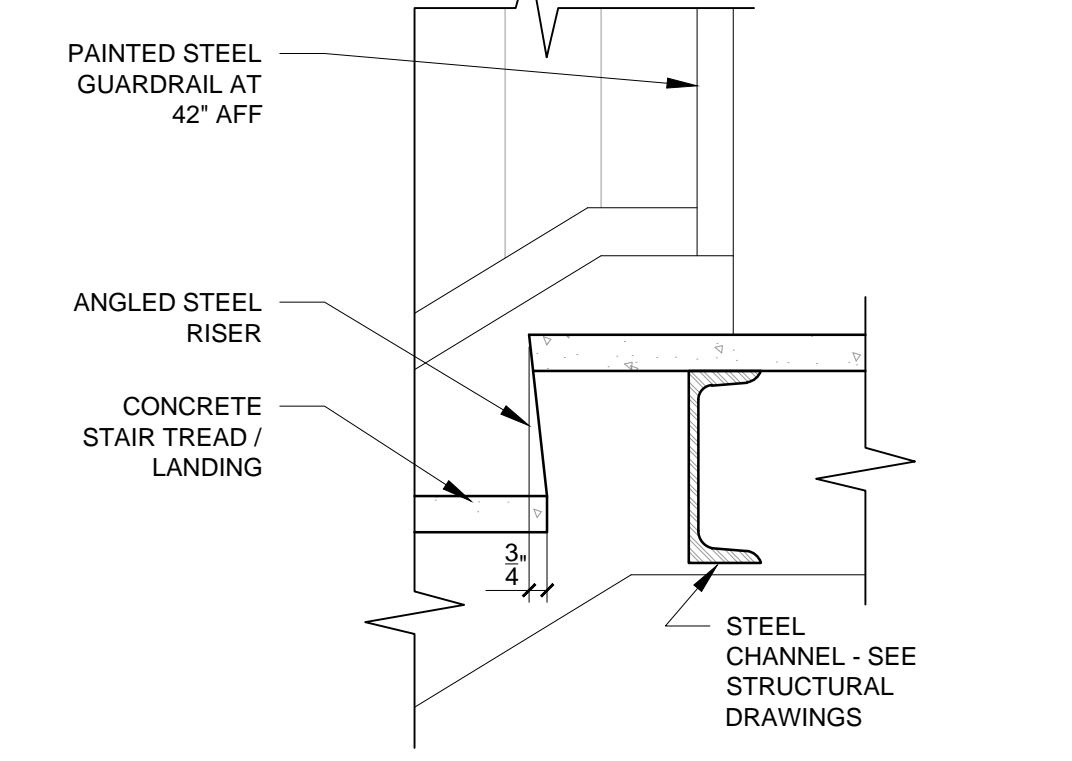

7 SECTION DETAIL AT STEEL FRAMED STAIR  
 1 1/2" = 1'-0"

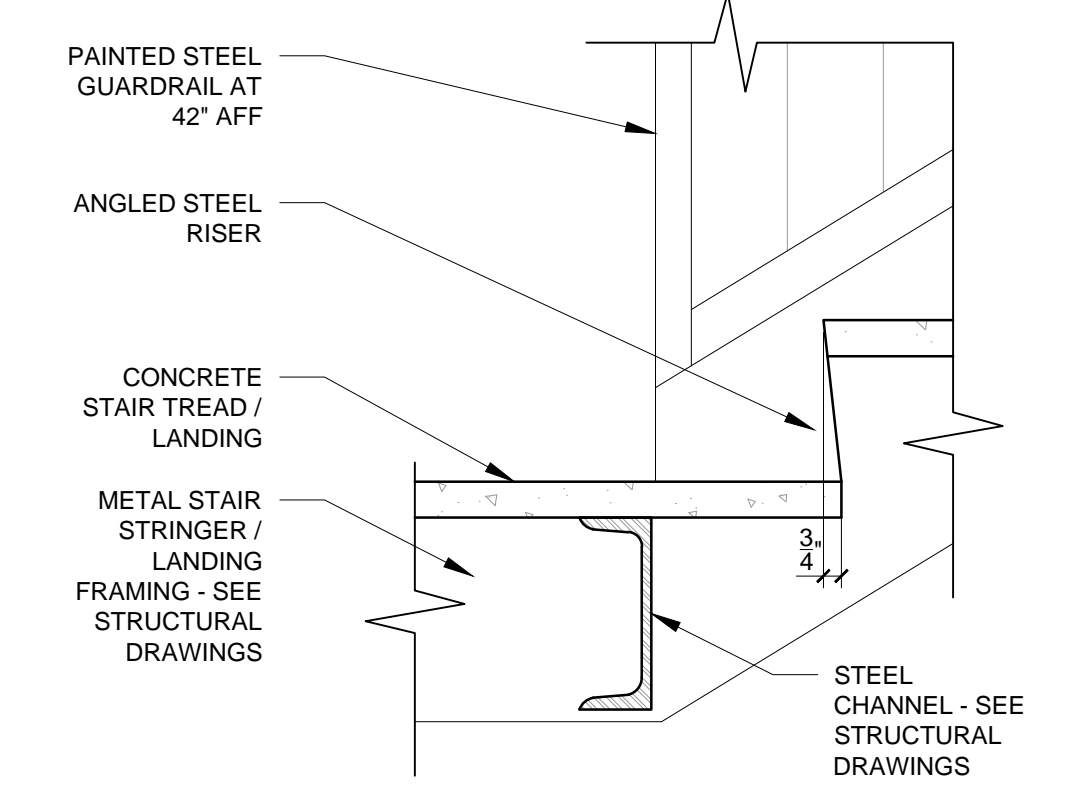

6 SECTION DETAIL AT STEEL FRAMED STAIR  
 1 1/2" = 1'-0"