


12/1/2014 1:39:41 PM DML

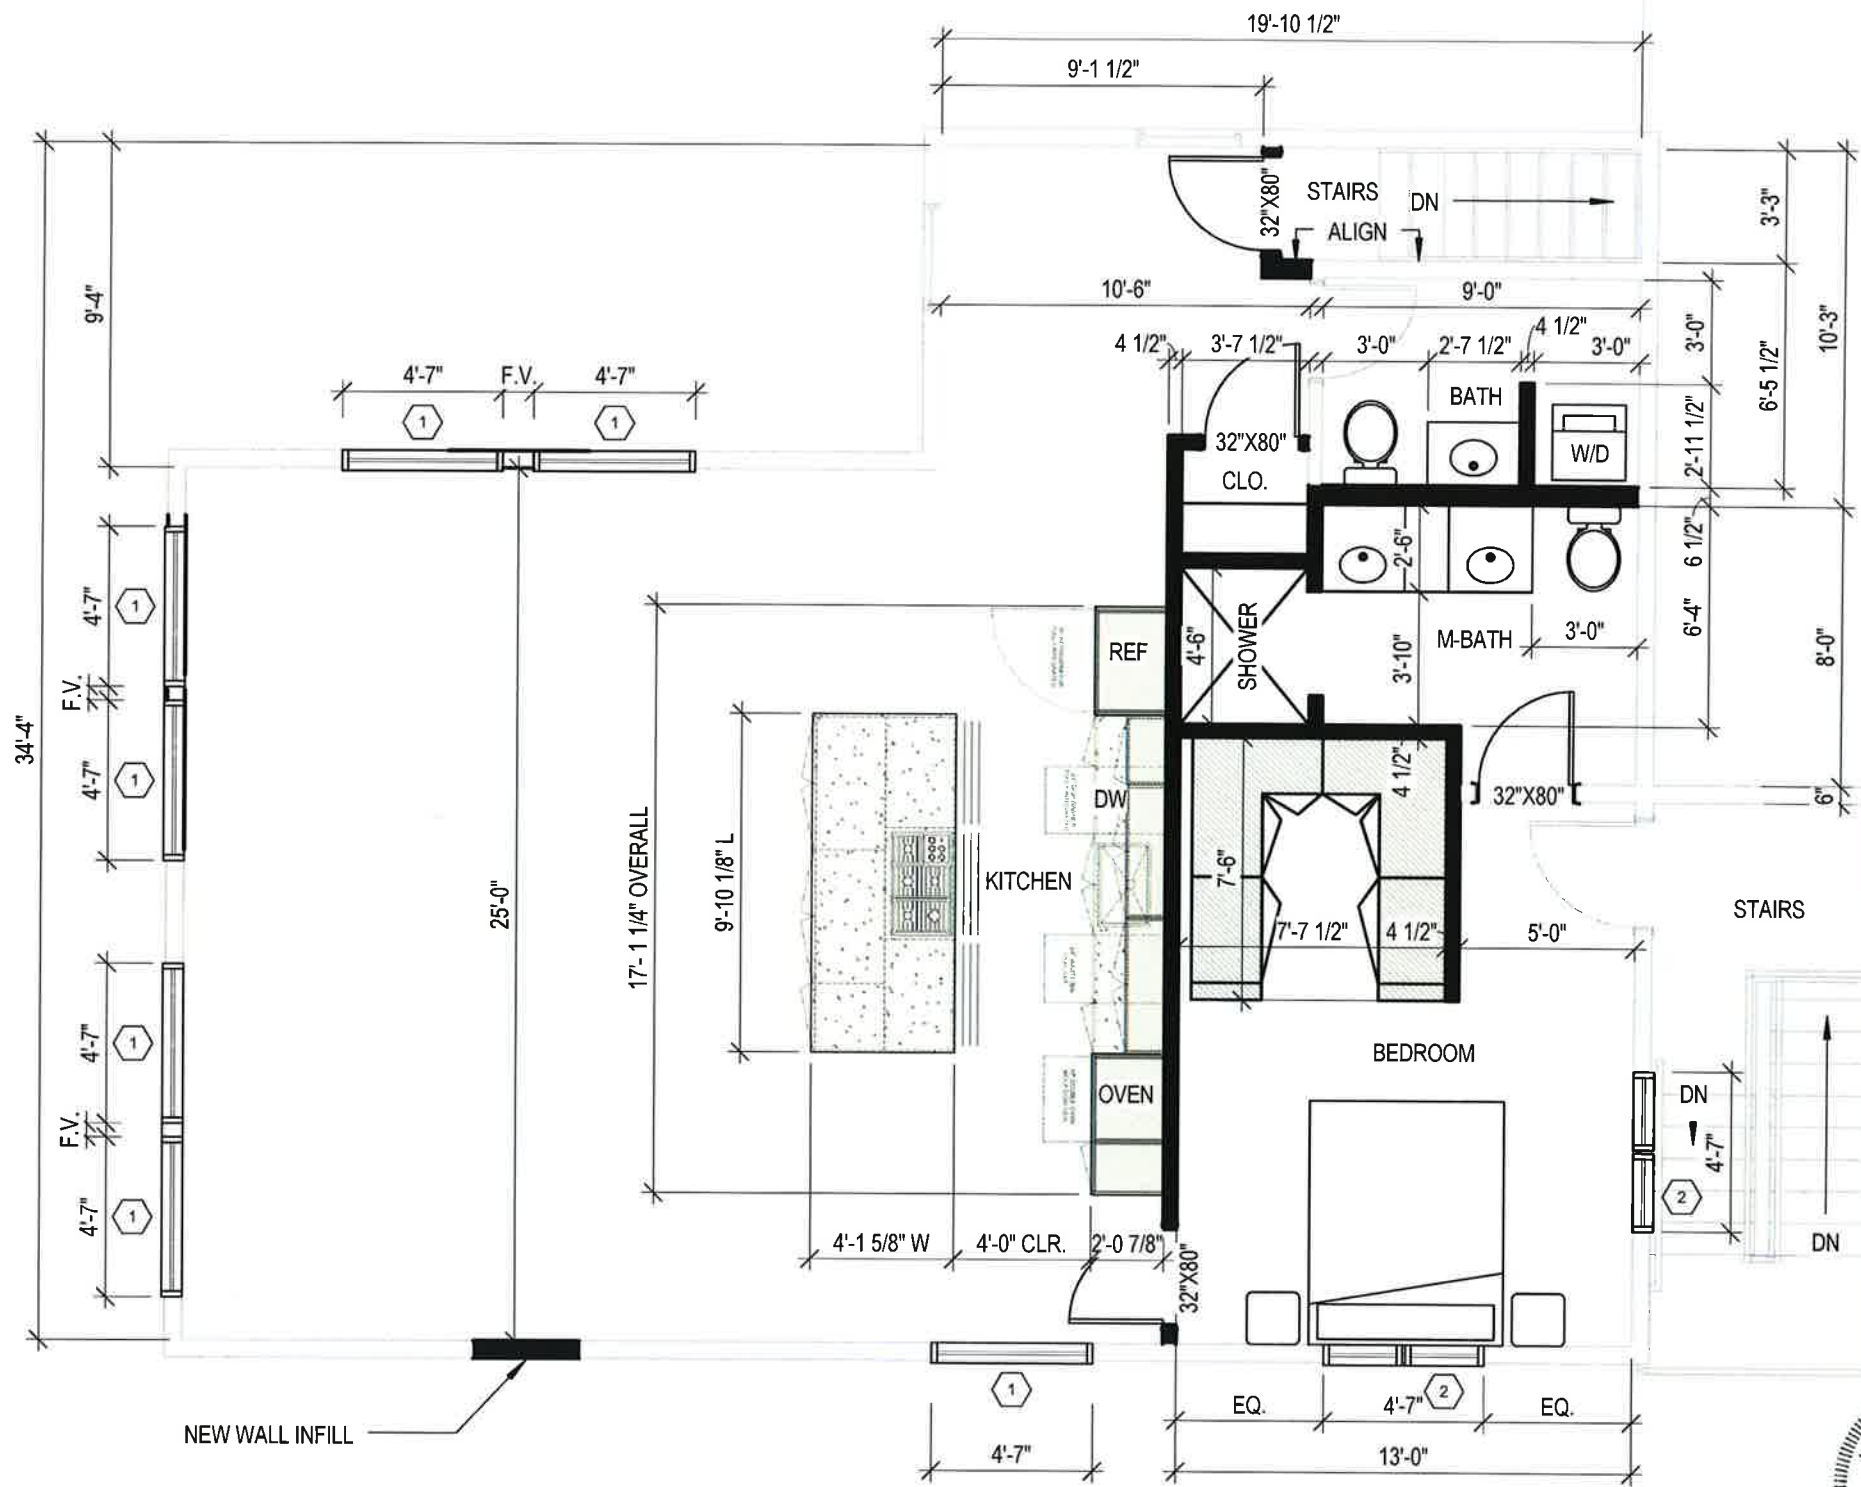


WINDOW NOTES:

EAGLE WINDOWS CLAD EXTERIOR - TEMPERED HIGH PERFORMANCE GLAZING.


① 1-TOP FIXED W/ LOWER AWNING(S) UNIT PINE MULL W/ NAILFIN (NO BRICKMOLD) FRAME. COLONY WHITE 2604, SASH COLONY WHITE, WHITE BASE COAT INTERIOR CONTEMPORARY GLASS STOP.

② AXIOM II AWNING(S) WHITE / WHITE OPERABLE, LOCKS, SCREEN. STAINLESS HARDWARE - MULL SYSTEM BY MANUFACTURER.

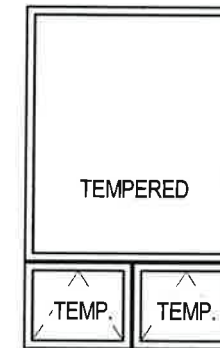

CMP4656 (FIXED)
AWN2318/ AWN2318

①

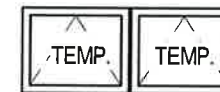

AWN2318/ AWN2318

②

WALL LEGEND

- NEW CONSTRUCTION
- EXISTING TO REMAIN



**PROPOSED RENOVATION
THIRD FLOOR APARTMENT**
82 NORTH STREET, PORTLAND, MAINE

REVISIONS	
#	DESCRIPTION

DATE	12.01.14
PROJECT #	P2514
DRAWN BY:	DML
CHECKED BY:	SG
DWG SCALE	As Indicated

SHEET TITLE
THIRD FLOOR
PROPOSED
PLAN

A103

© COPYRIGHT 1985-2014
REPRODUCTION OR RELEASE OF THIS
DOCUMENT WITHOUT WRITTEN
PERMISSION OF GAWRON TURGEON
ARCHITECTS IS PROHIBITED.

A1 THIRD FLOOR PROPOSED PLAN

3/16" = 1'-0"