


NOTE:
 REMOVE EX'G ASPHALT ROOF SHINGLES ENTIRELY. PROVIDE
 ICE & WATER MEMBRANE AT EAVES, RAKE, ALONG DORMER
 FACE & SIDEWALLS. RE-ROOF w/ HEAVYWEIGHT
 ARCHITECTURAL ROOF SHINGLES. SHINGLE SPECS & COLOR
 AS APPROVED BY ARCHITECT.
 PAINT ANY EXHAUST HOODS, VENT PIPES, & OTHER ROOF
 MOUNTED OR PENETRATING ACCESSORIES TO MATCH
 SHINGLE COLOR

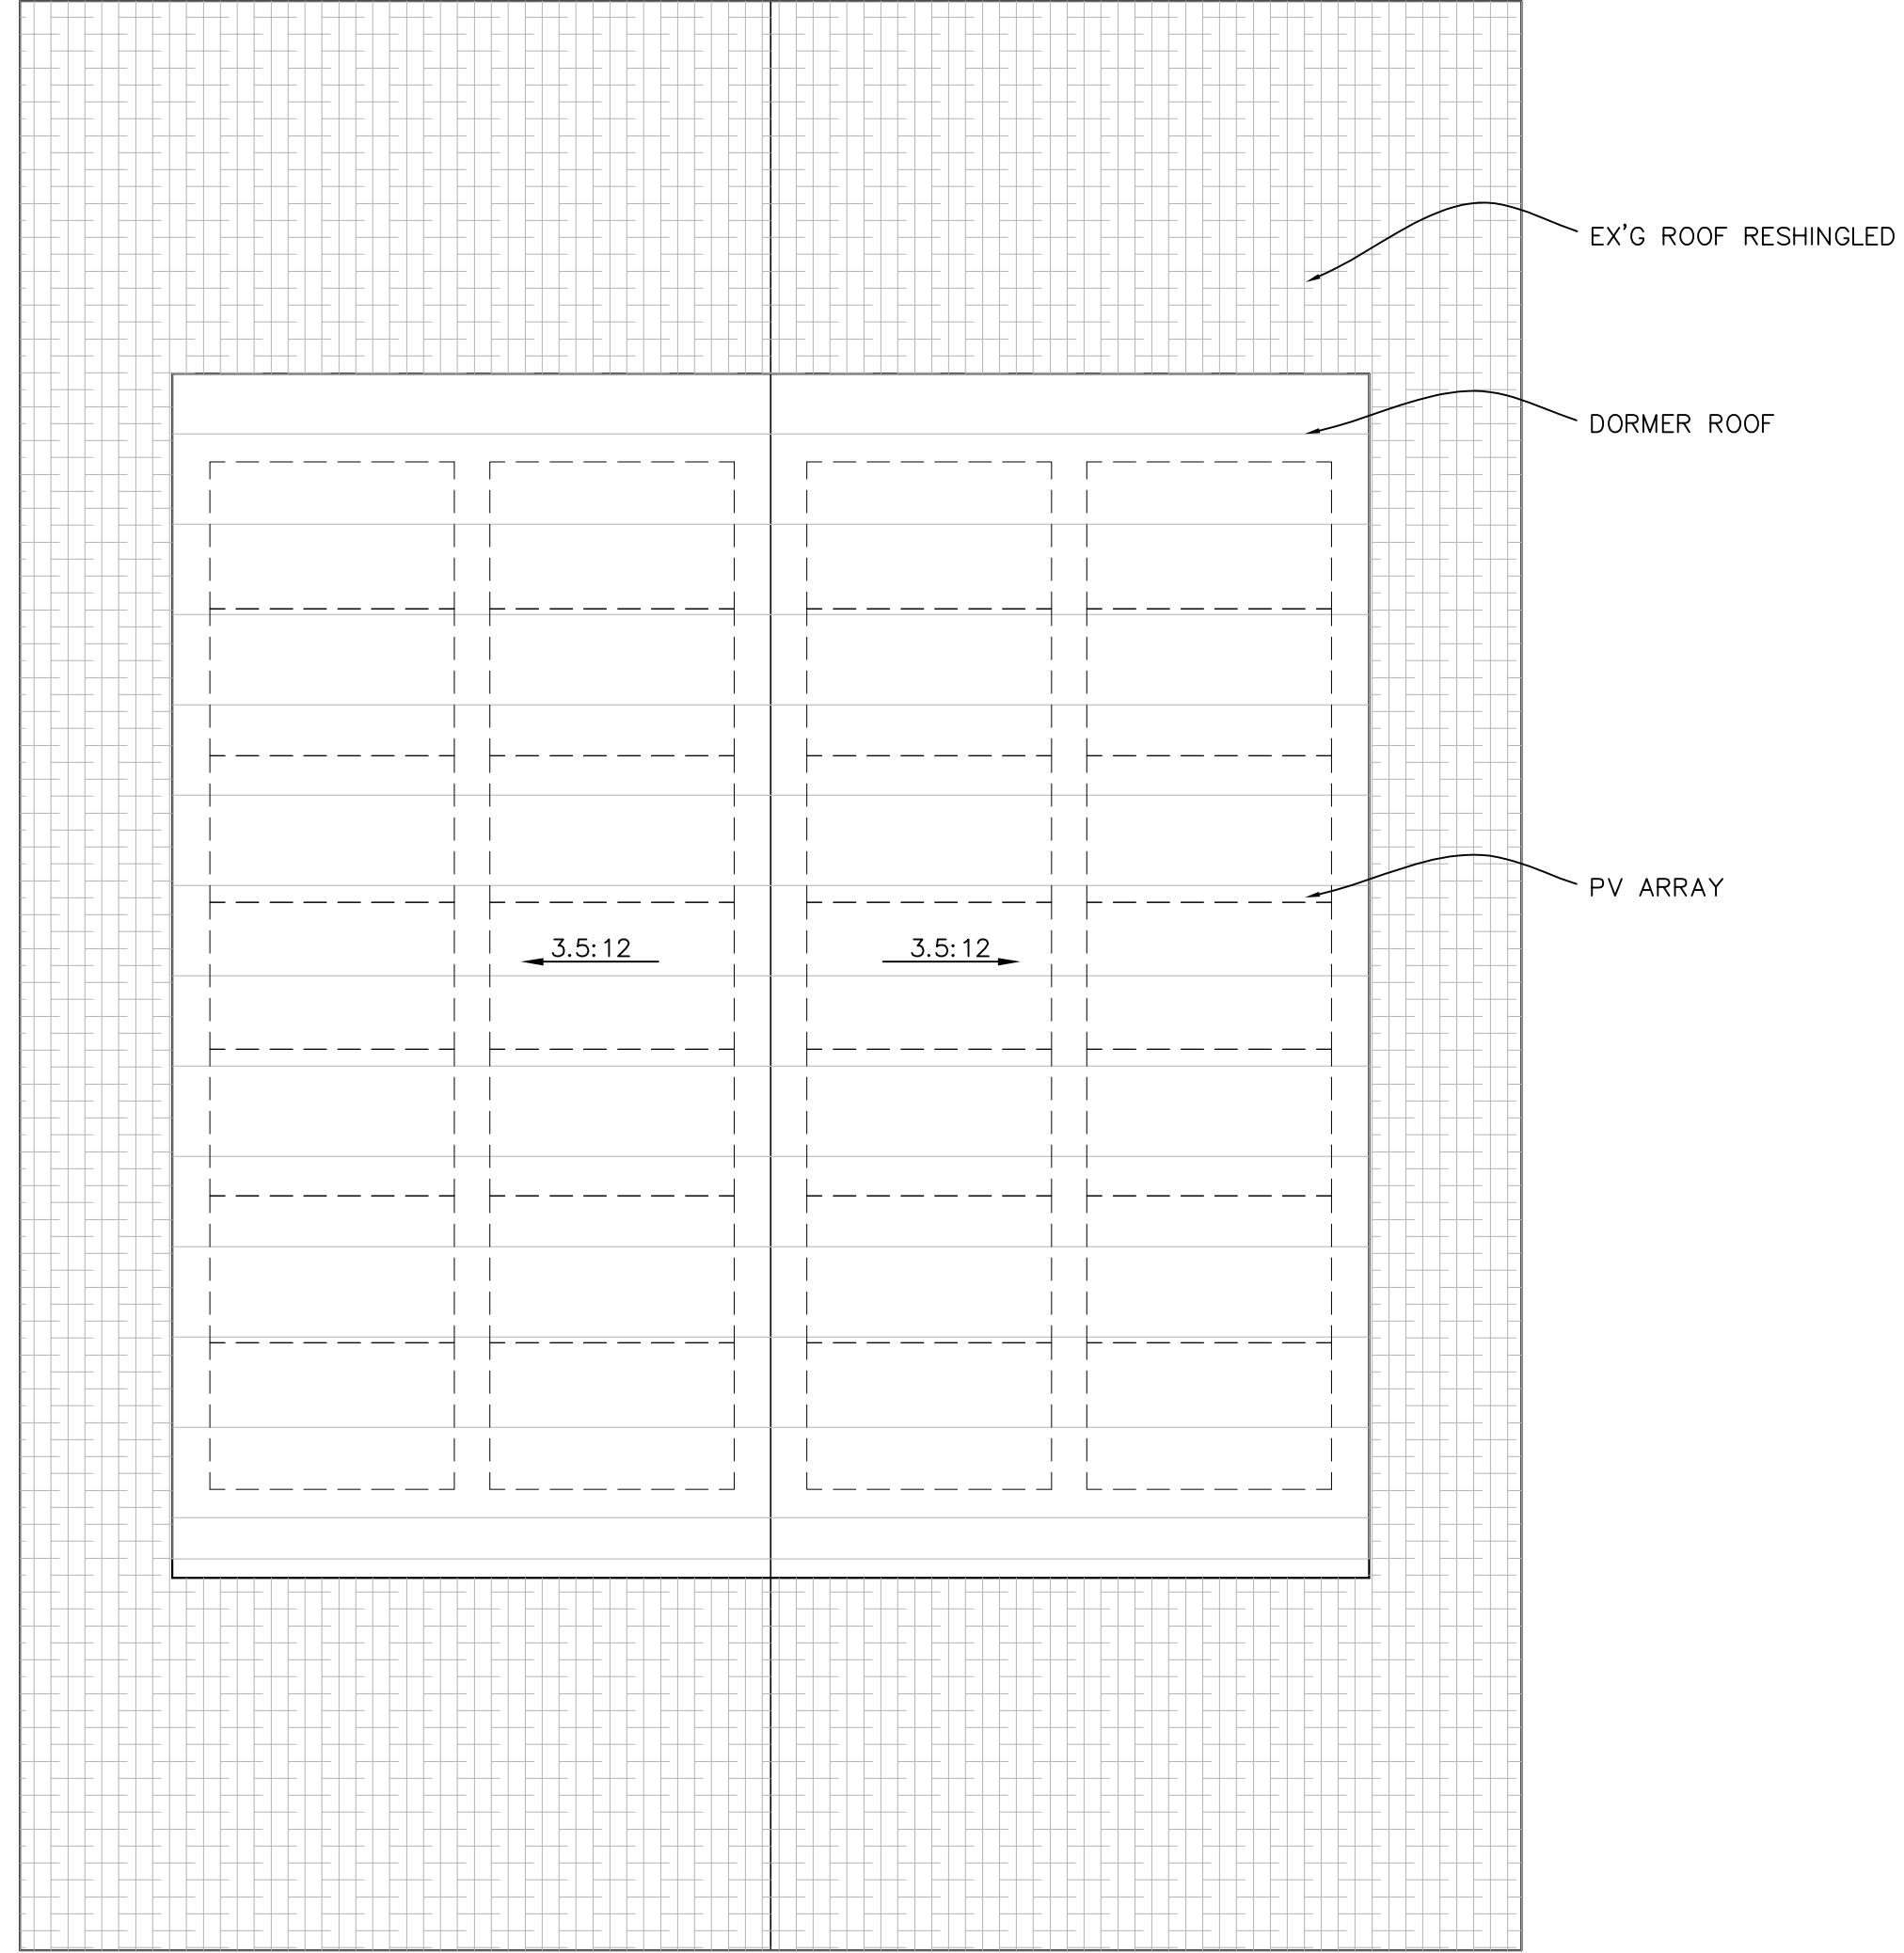

DORMER ROOF:
 KYNAR COATED ALUMINUM STANDING
 SEAM METAL ROOF PANELS OVER
 CONTINUOUS SELF-ADHERING
 HIGH-TEMP ICE & WATER MEMBRANE.
 COLOR AS SELECTED BY ARCHITECT

NOT FOR CONSTRUCTION. FOR INTERIOR DEMO ONLY.

1 ROOF PLAN
 1/4"=1'-0"

DATE	NOTES
2017.12.18	Interior Non-Structural Demolition Permit
REVISED	



PROJECT
 Renovations to
 123 Cumberland Ave.
 Portland, ME

Rachel Conly Design LLC
 26 Sterling Street
 Peaks Island, Maine 04108
 207.766.5625
 www.rachelconlydesign.com

ROOF
 PLAN

A1.4