





PROJECT
NORTH

NOT FOR CONSTRUCTION. FOR INTERIOR DEMO ONLY.

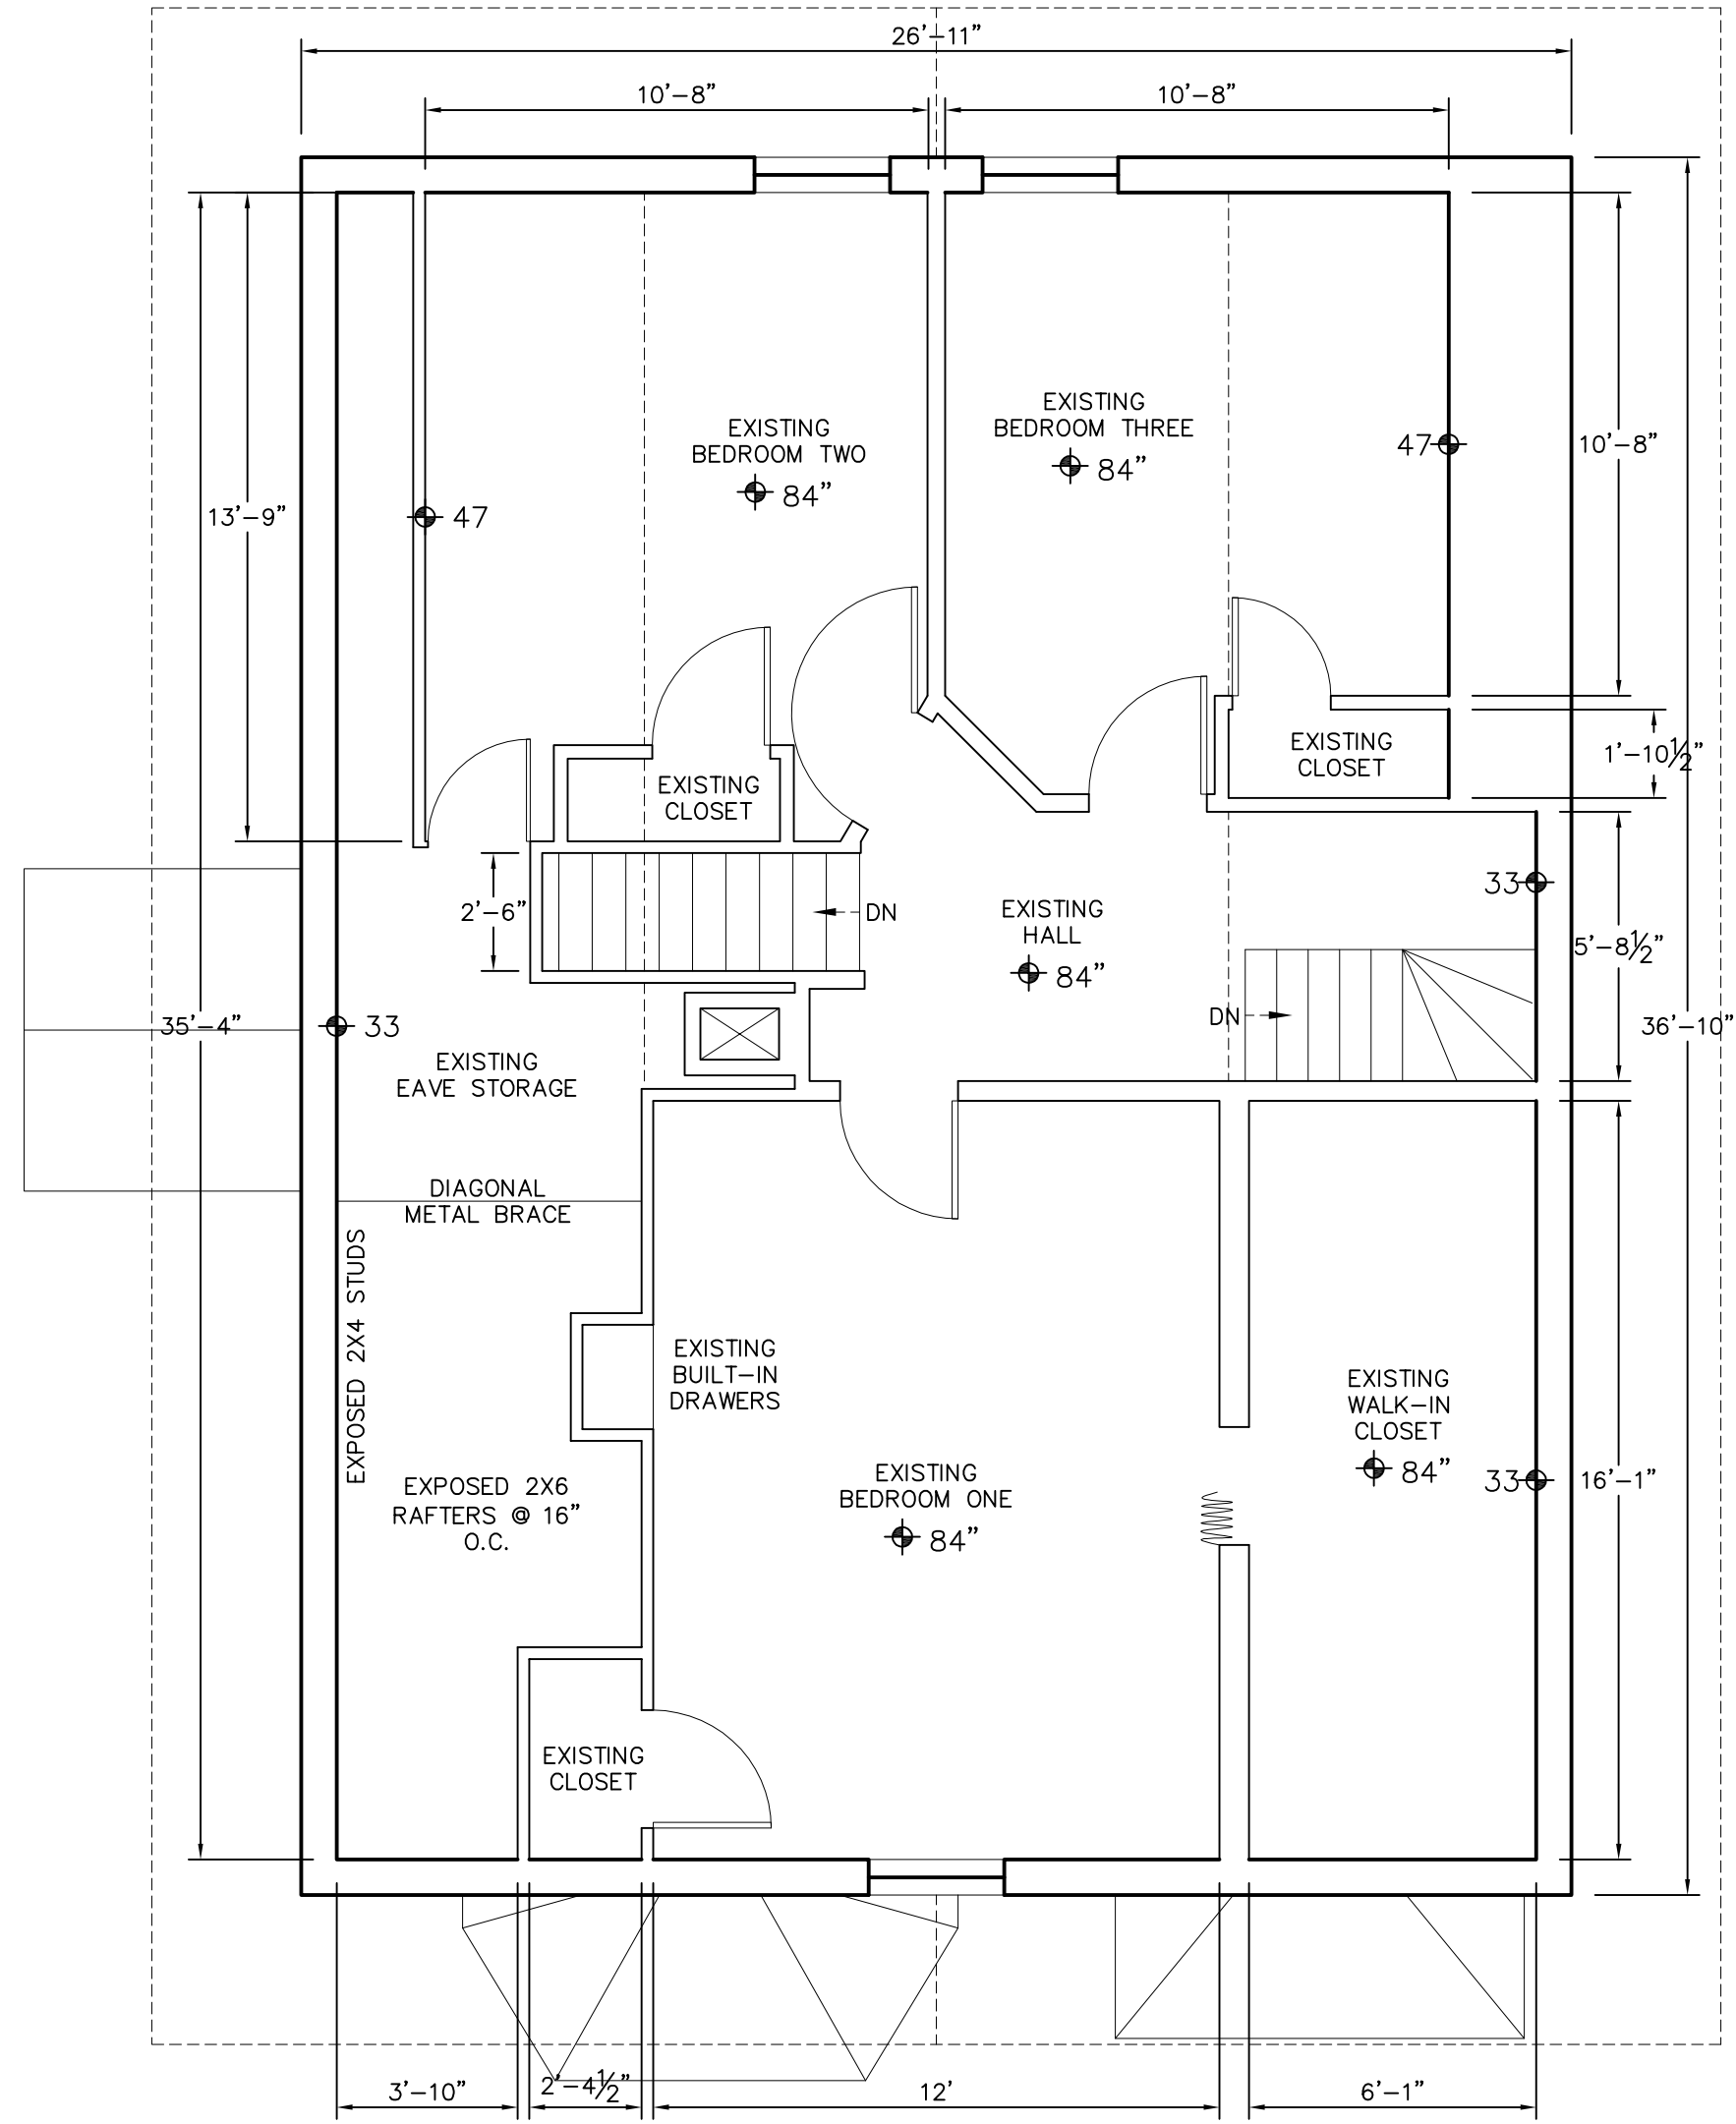

2 EXISTING THIRD FLOOR PLAN
1/4"=1'-0"

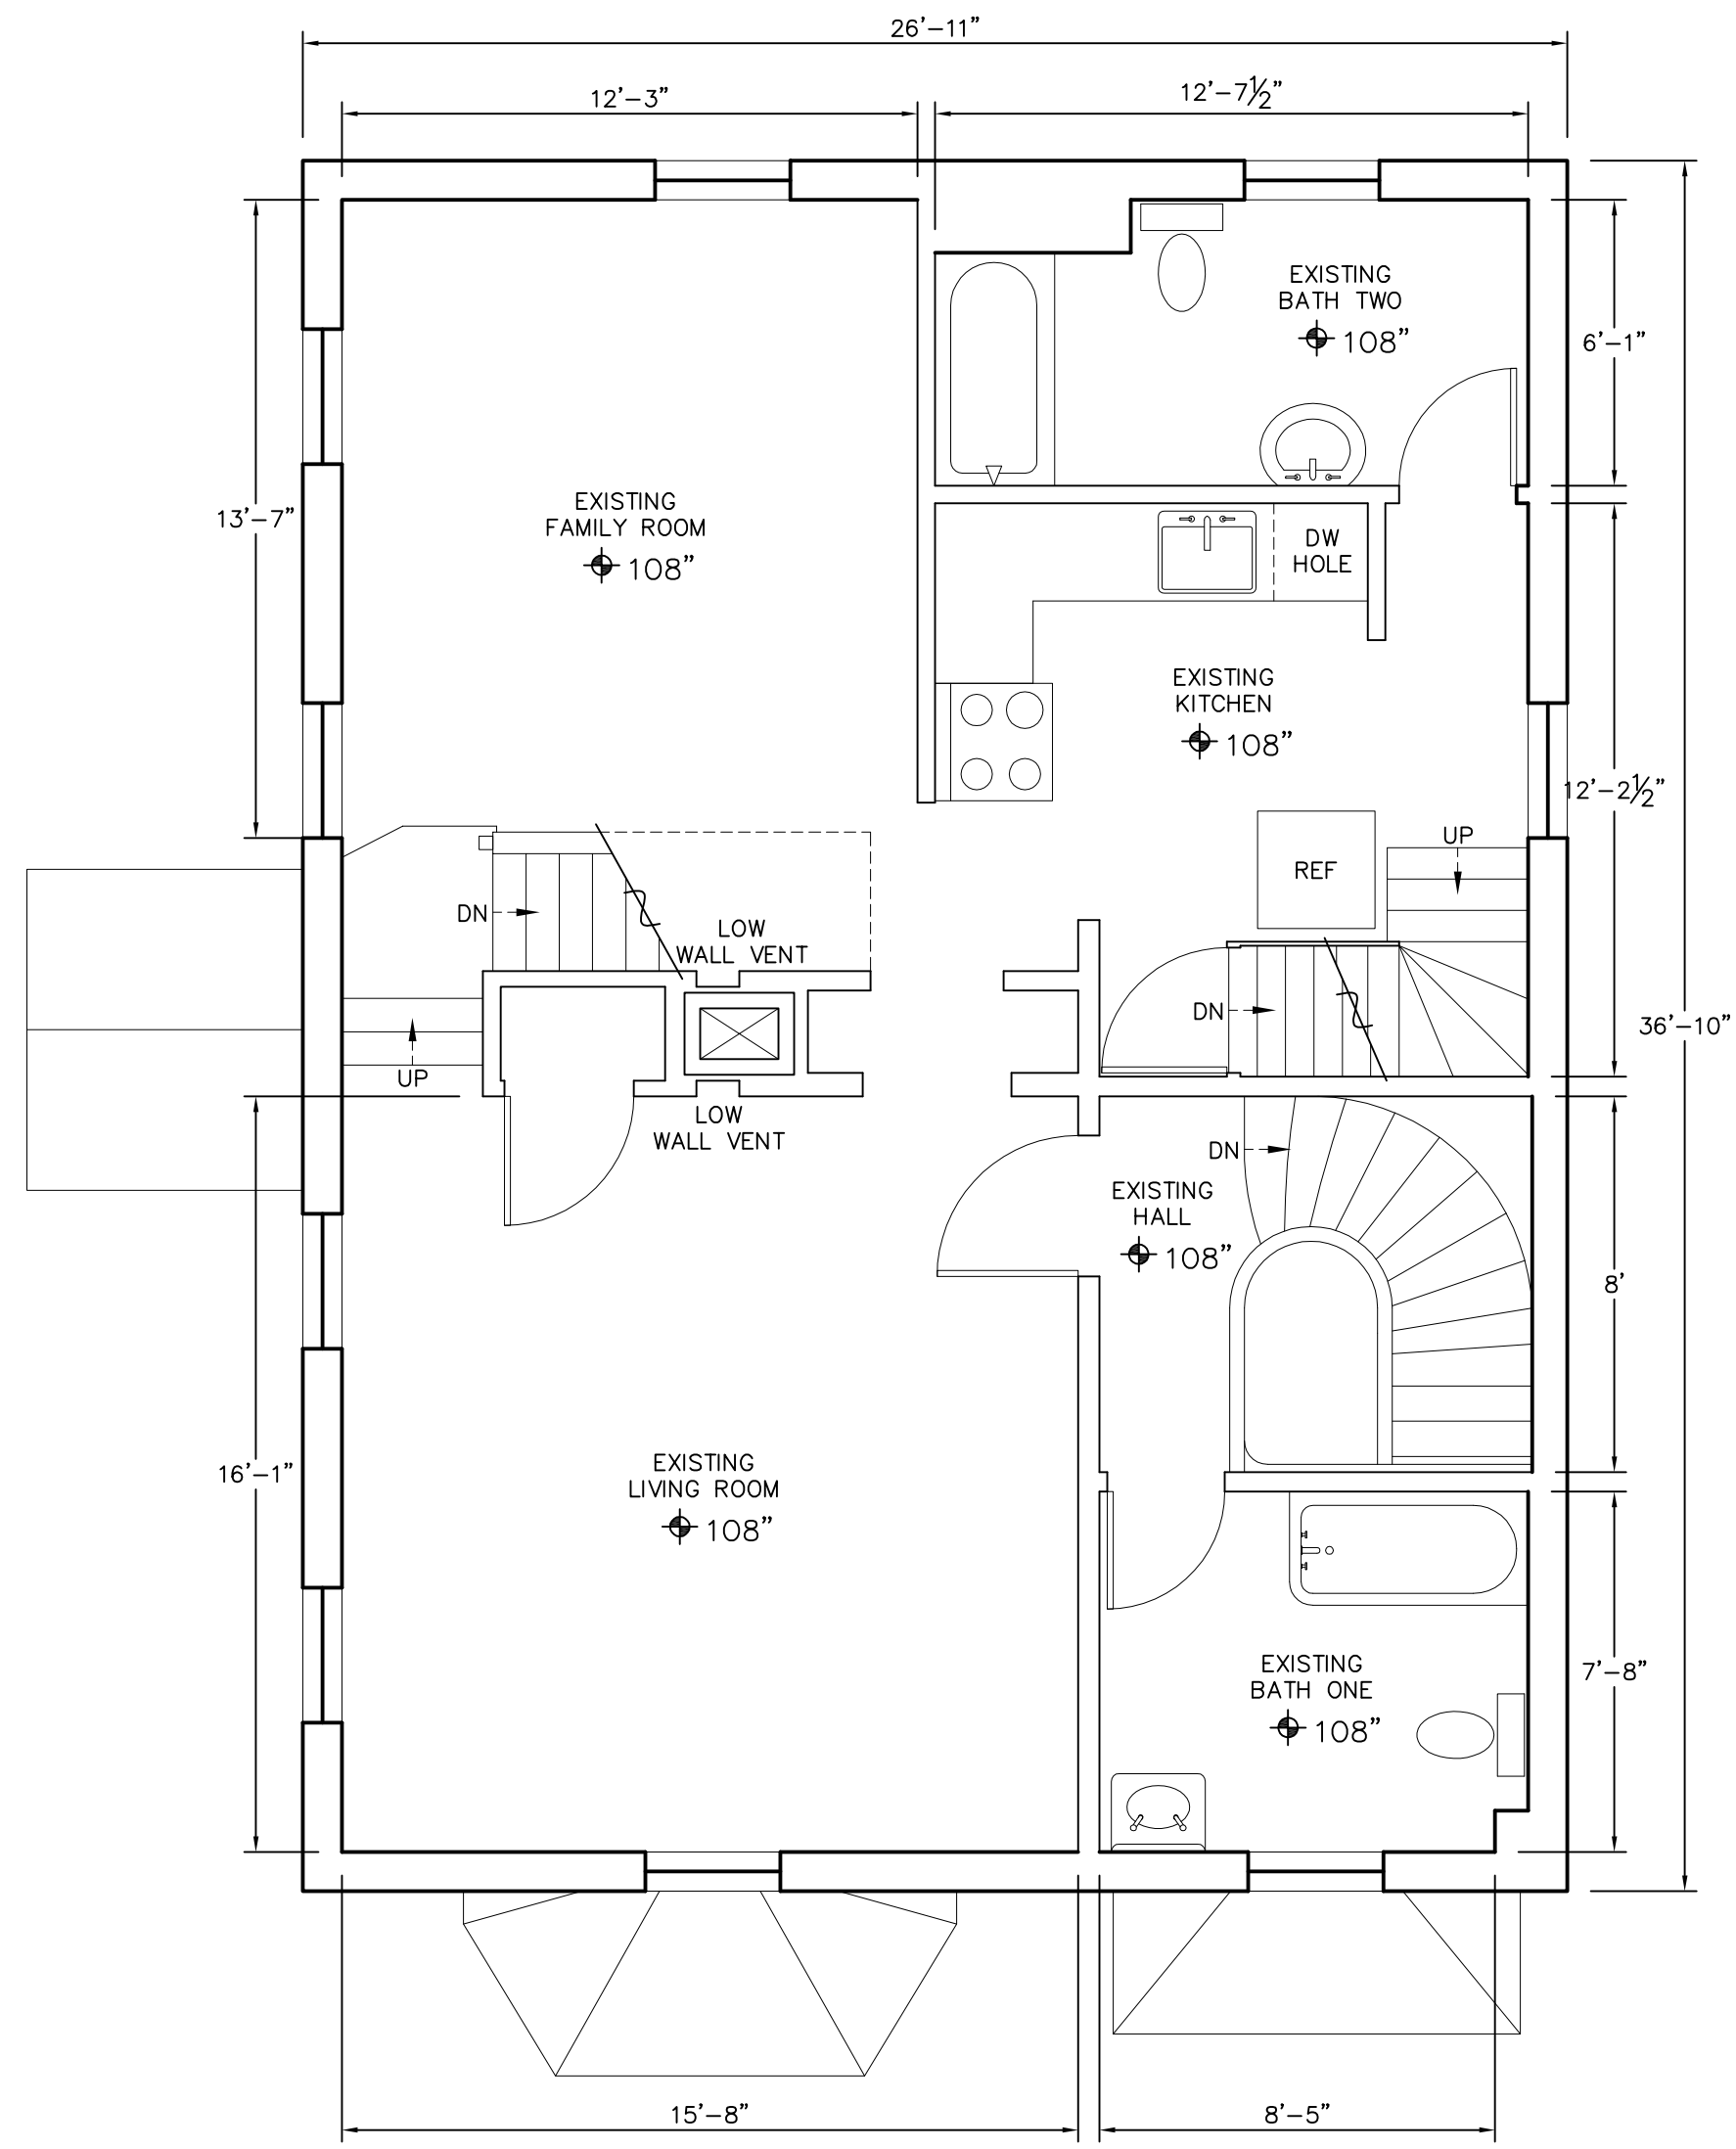

1 EXISTING SECOND FLOOR PLAN
1/4"=1'-0"

DATE	NOTES
2017.12.18	Interior Non-Structural Demolition Permit
REVISED	



PROJECT
NORTH

PROJECT
Renovations to
123 Cumberland Ave.
Portland, ME

EXISTING
2nd & 3rd FLOOR
PLANS
AE1.2

Rachel Conly Design LLC
26 Sterling Street
Peaks Island, Maine 04108
207.766.5625
www.rachelconlydesign.com