



3 ELECTRICAL LEGEND
N.T.S.

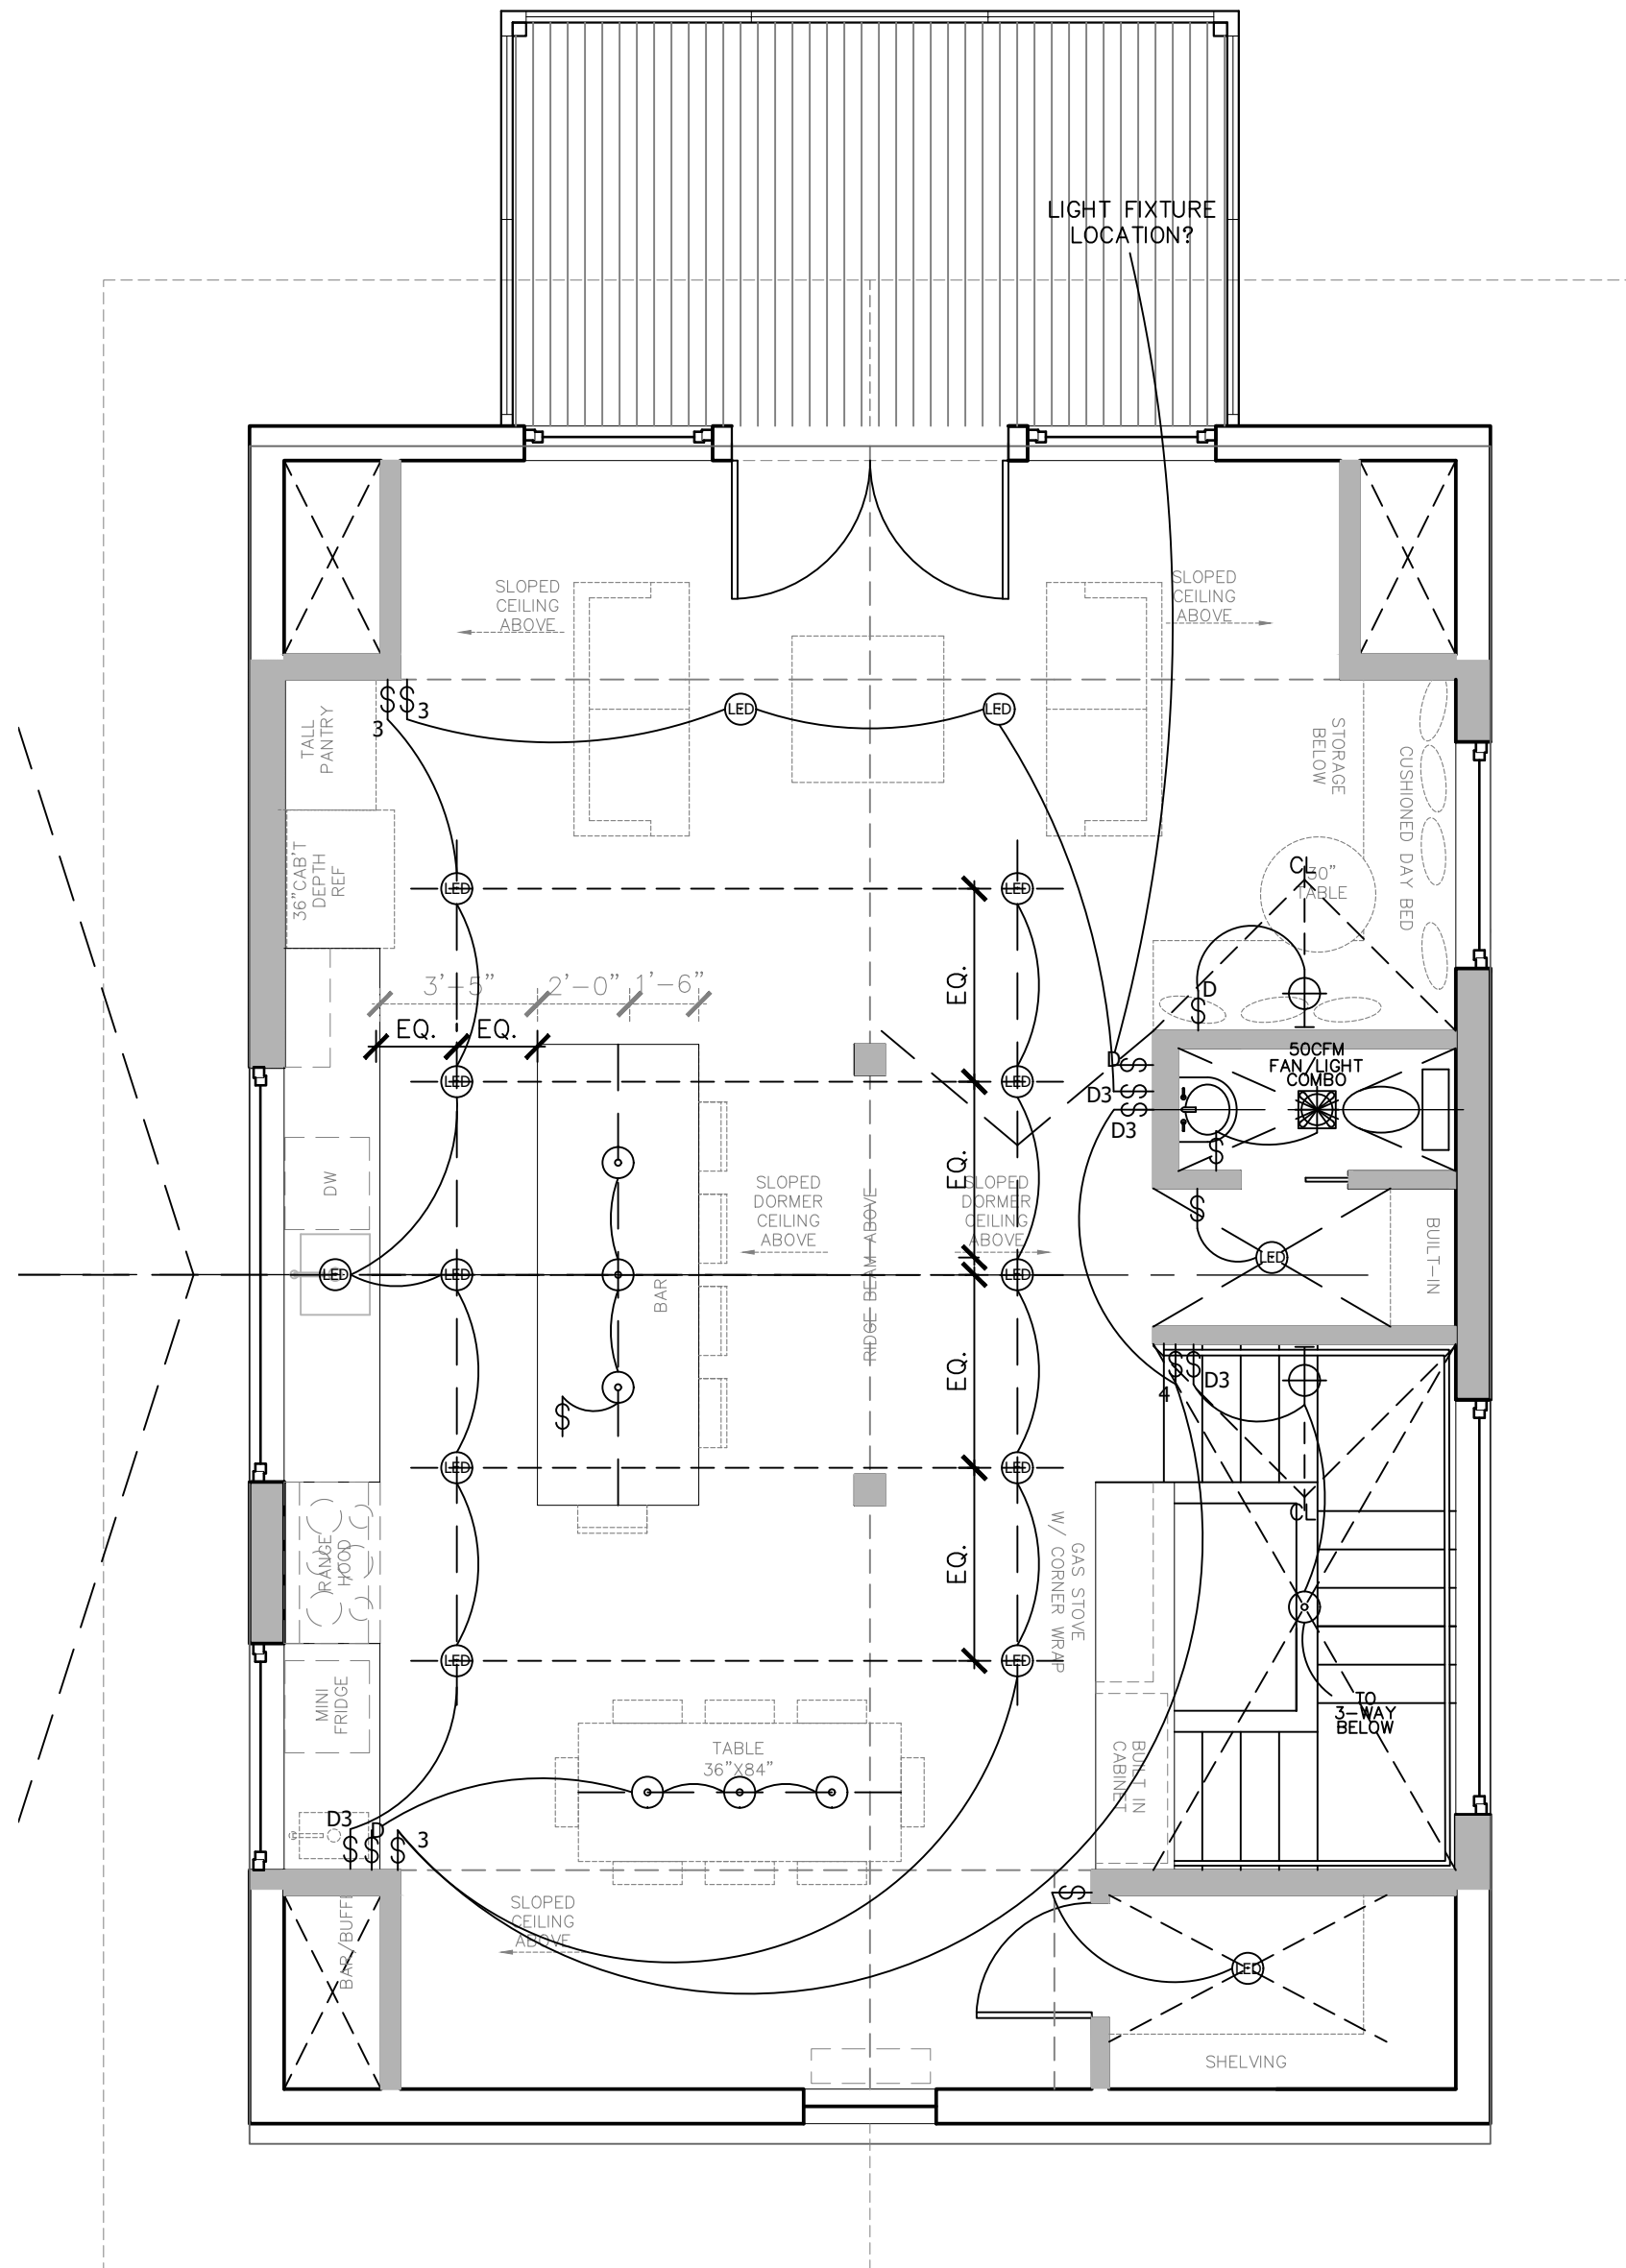

1 THIRD FLOOR LIGHTING PLAN
1/4"=1'-0"

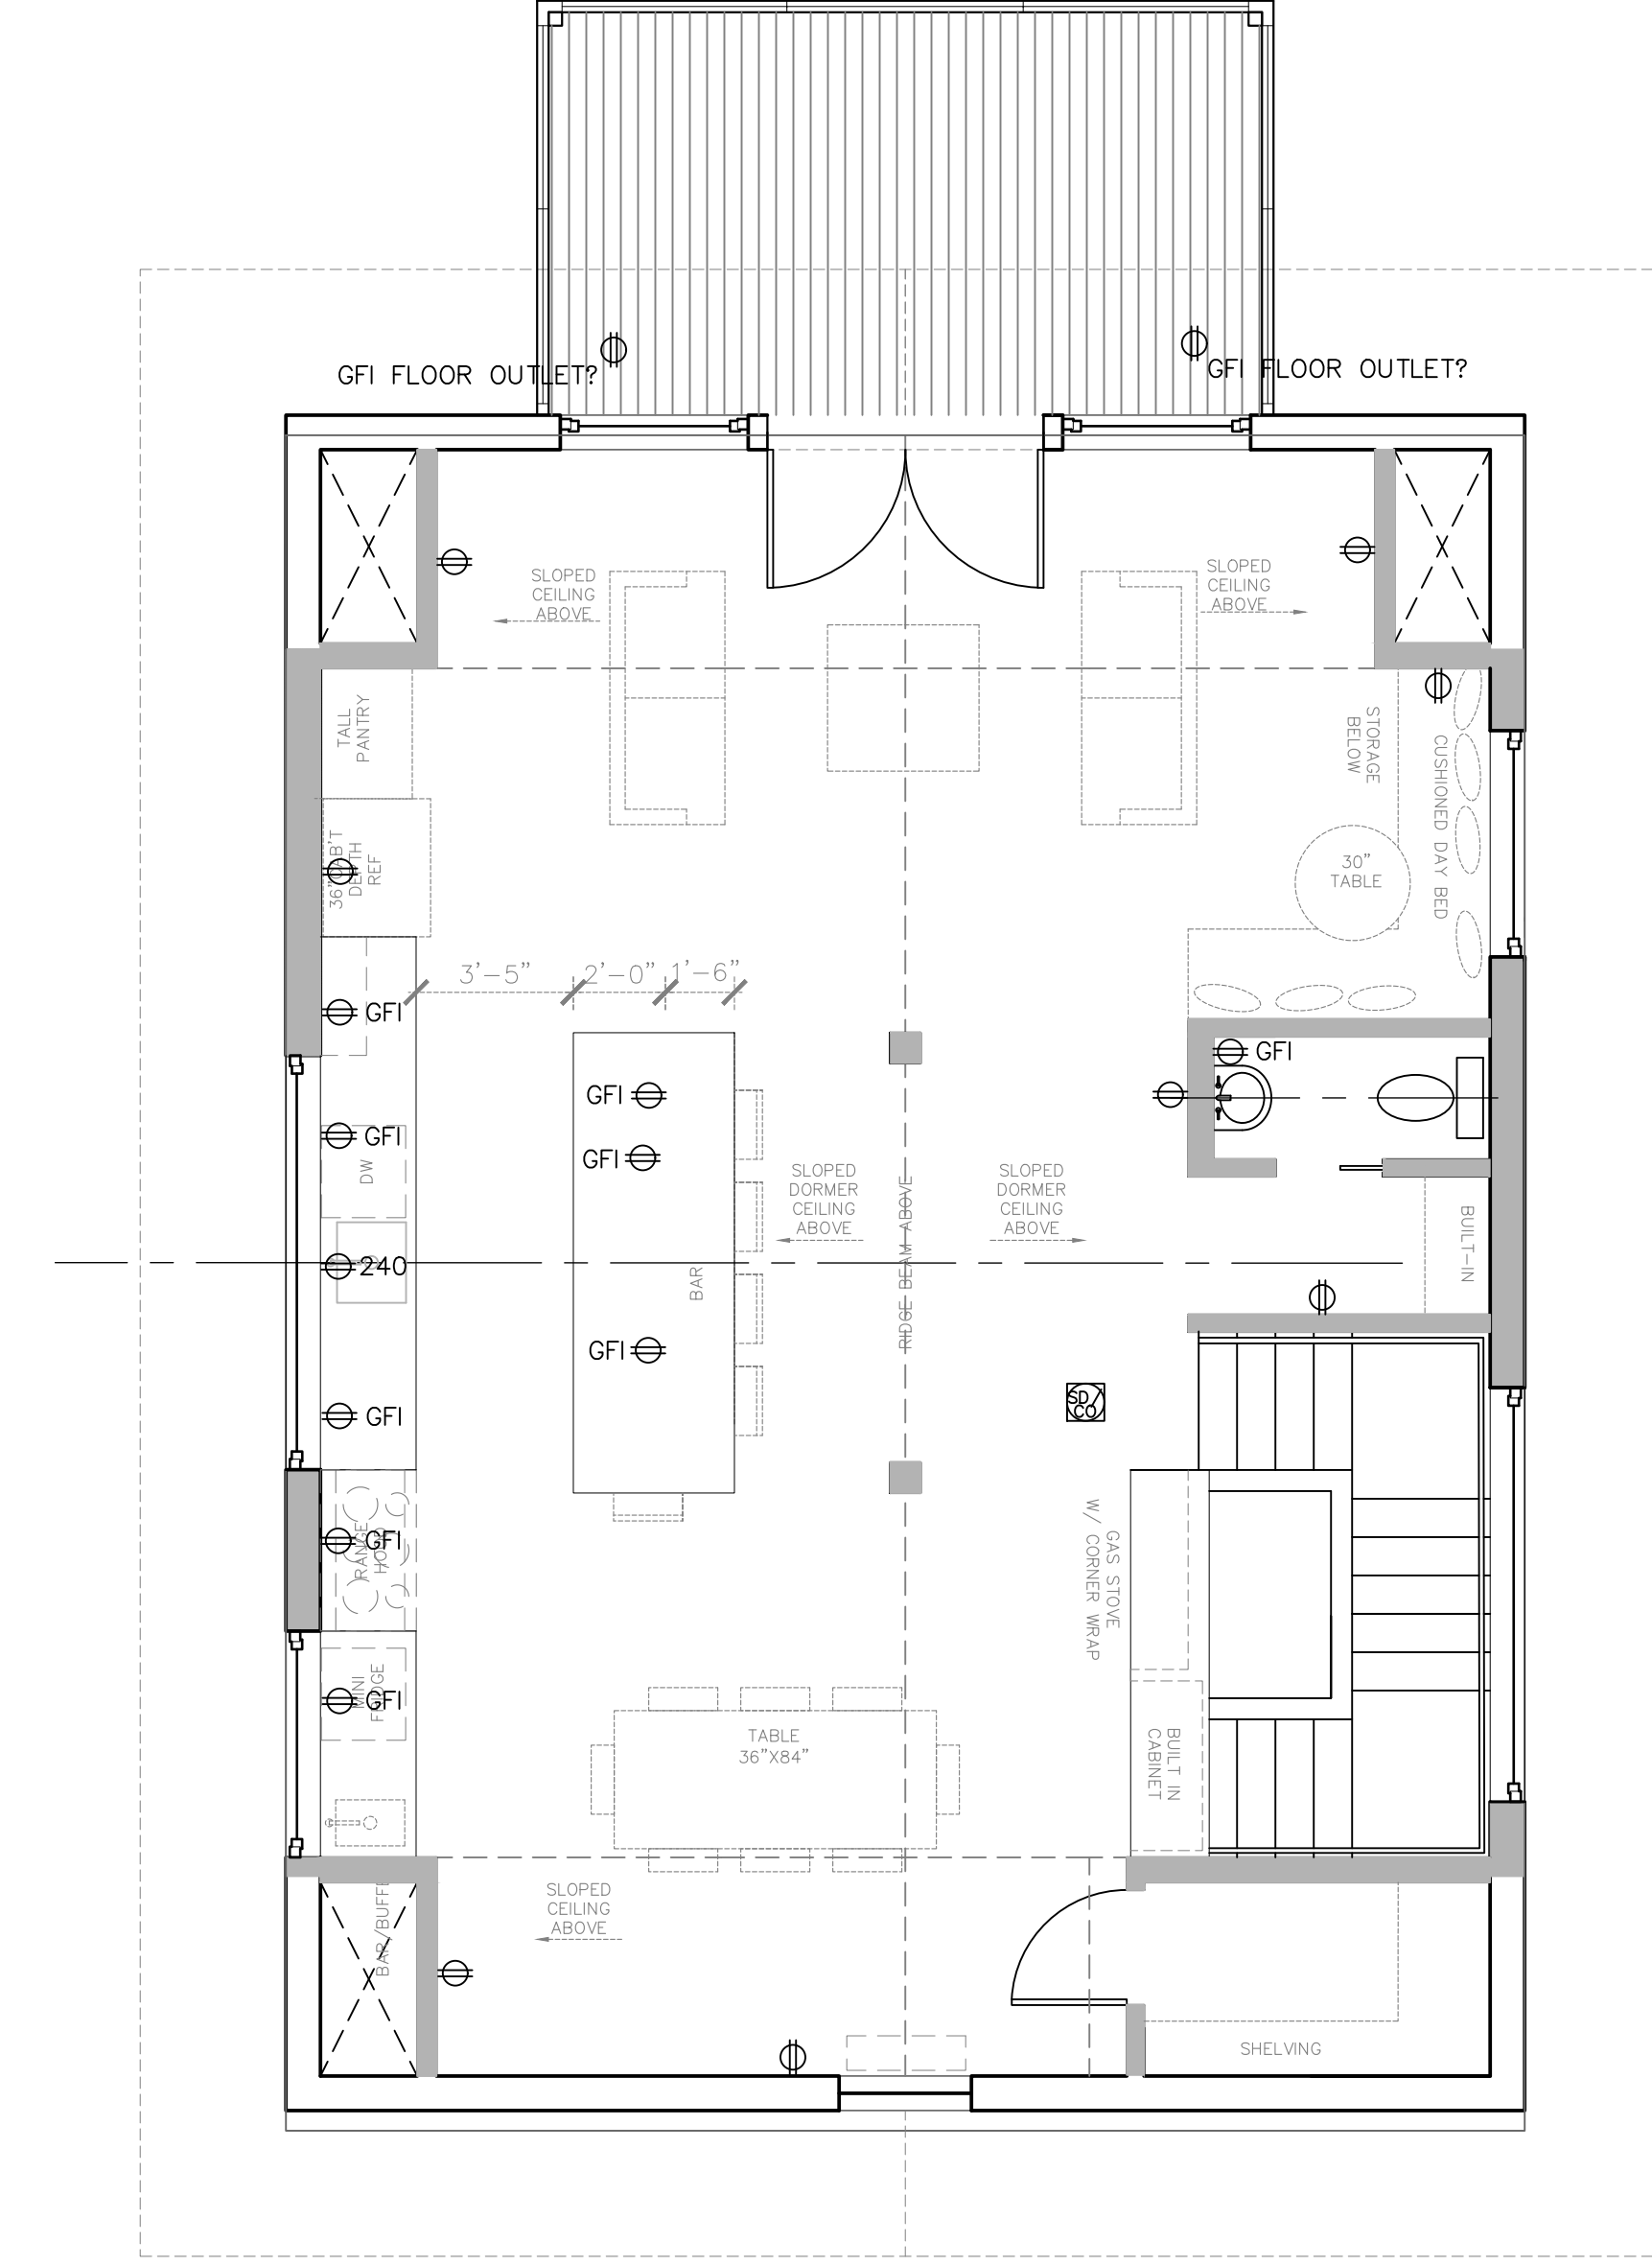

1 THIRD FLOOR POWER PLAN
1/4"=1'-0"

ELECTRICAL PLAN NOTES

- ELECTRICAL POWER & LIGHTING PLANS WERE NOT CREATED BY LICENSED PROFESSIONAL ELECTRICAL ENGINEER.
- THEY ARE FOR CLIENT USE AS DESIGN GUIDANCE ONLY.
- LICENSED ELECTRICIAN RESPONSIBLE TO ENSURE THAT ALL INSTALLATIONS MEET CURRENT CODE REQUIREMENTS.

Rachel Conly Design LLC
26 Sterling Street
Peaks Island, Maine 04108
207.766.5625
www.rachelconlydesign.com

DATE	NOTES
2018.03.01	Issued for Permit



PROJECT
**Renovations to
123 Cumberland Ave.
Portland, ME 04101
Phase I**

THIRD FLOOR
ELECTRICAL
LAYOUT PLANS

E1.3