



Rachel Conly Design LLC  
26 Sterling Street  
Peaks Island, Maine 04108  
207.766.5625  
www.rachelconlydesign.com

DATE 2017.03.01  
NOTES ISSUED FOR PERMIT


Renovations to  
123 Cumberland Ave.  
Portland, ME

SECTIONS


S2.2

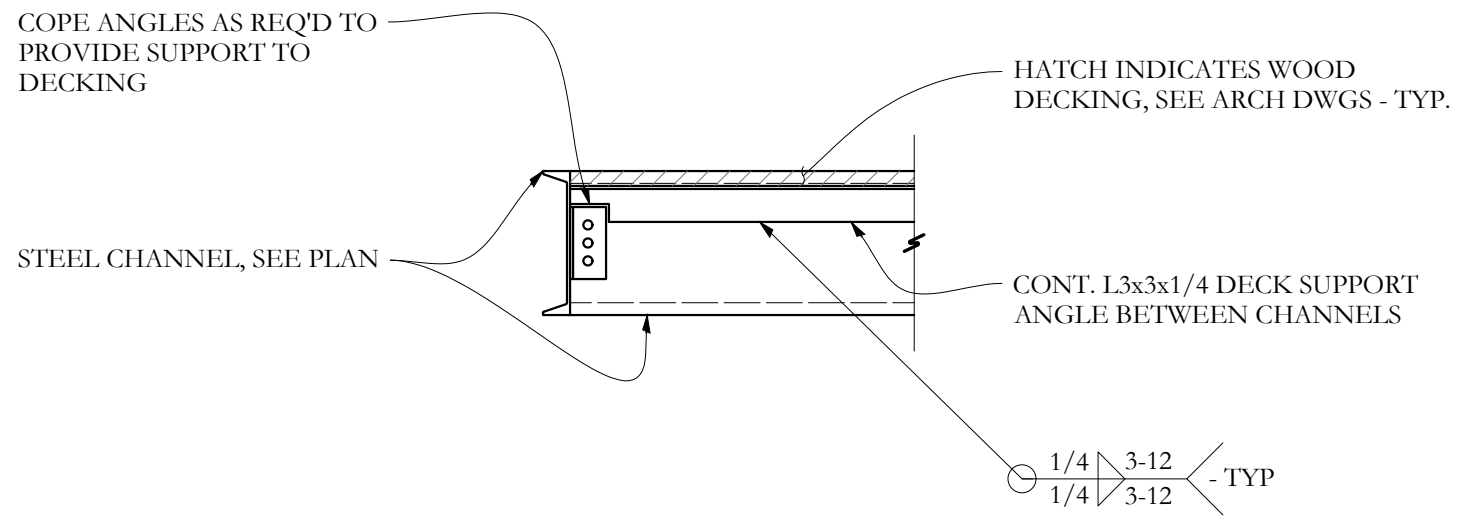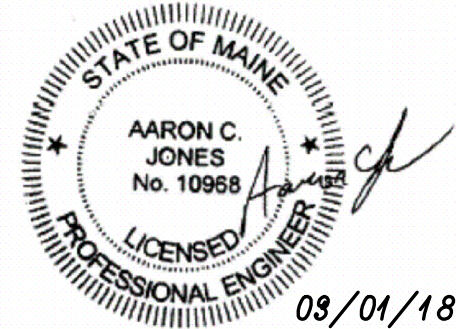


SECTION **G** 3/4"=1'-0

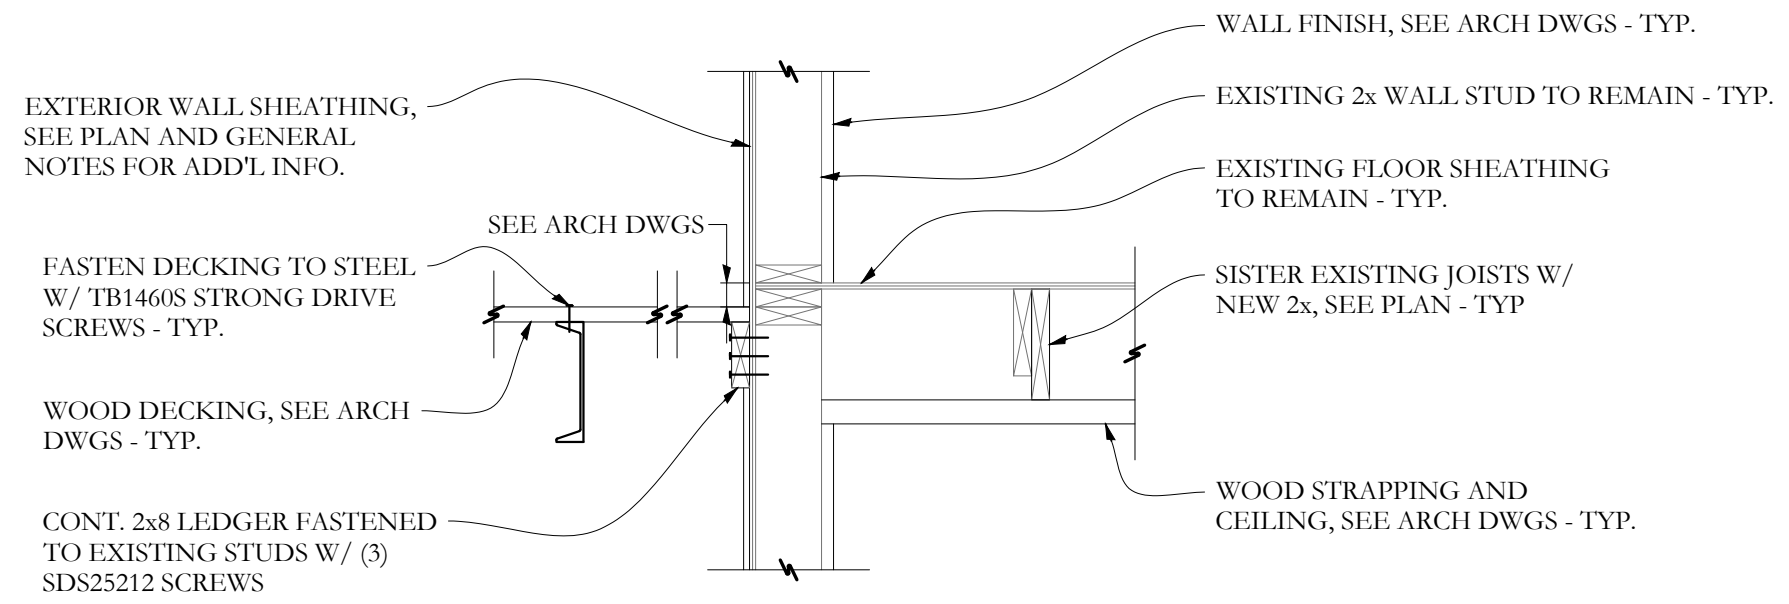

SECTION **H** 3/4"=1'-0

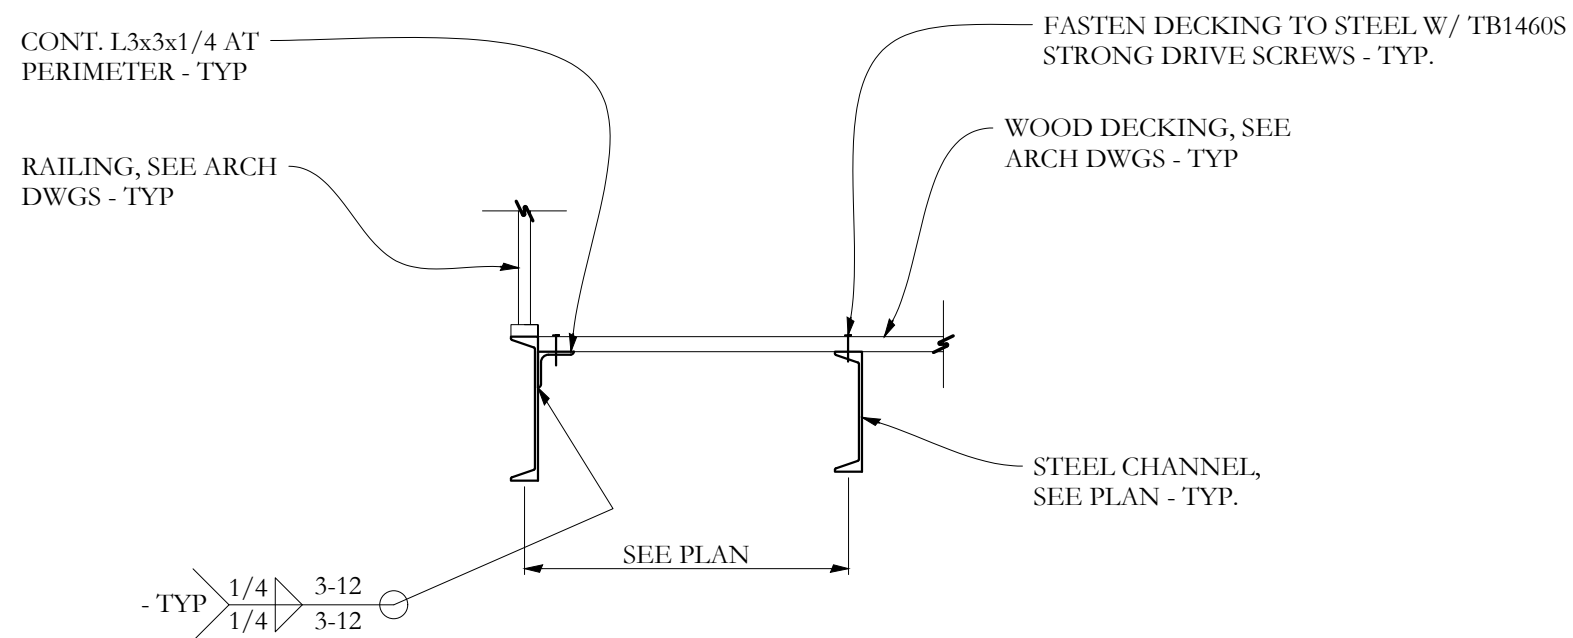

SECTION **E** 3/4"=1'-0

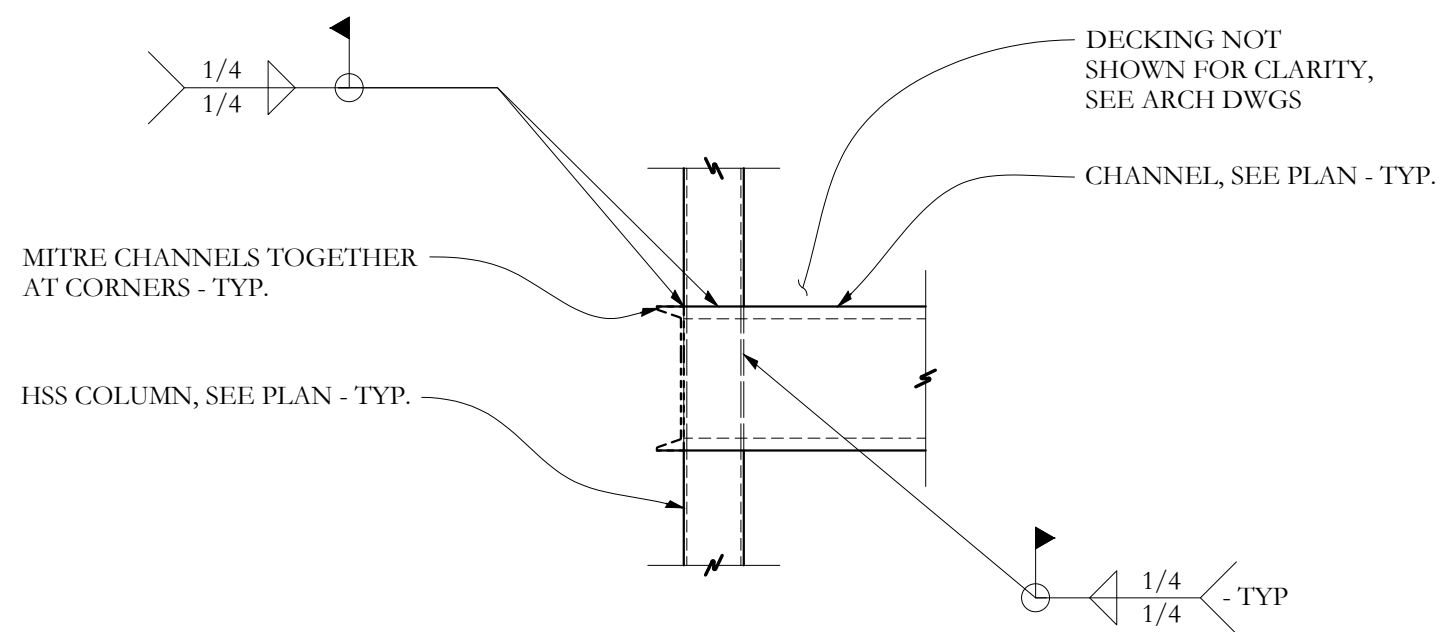

SECTION **F** 3/4"=1'-0