




Rachel Conly Design LLC
26 Sterling Street
Peaks Island, Maine 04108
207.766.5625
www.rachelconlydesign.com

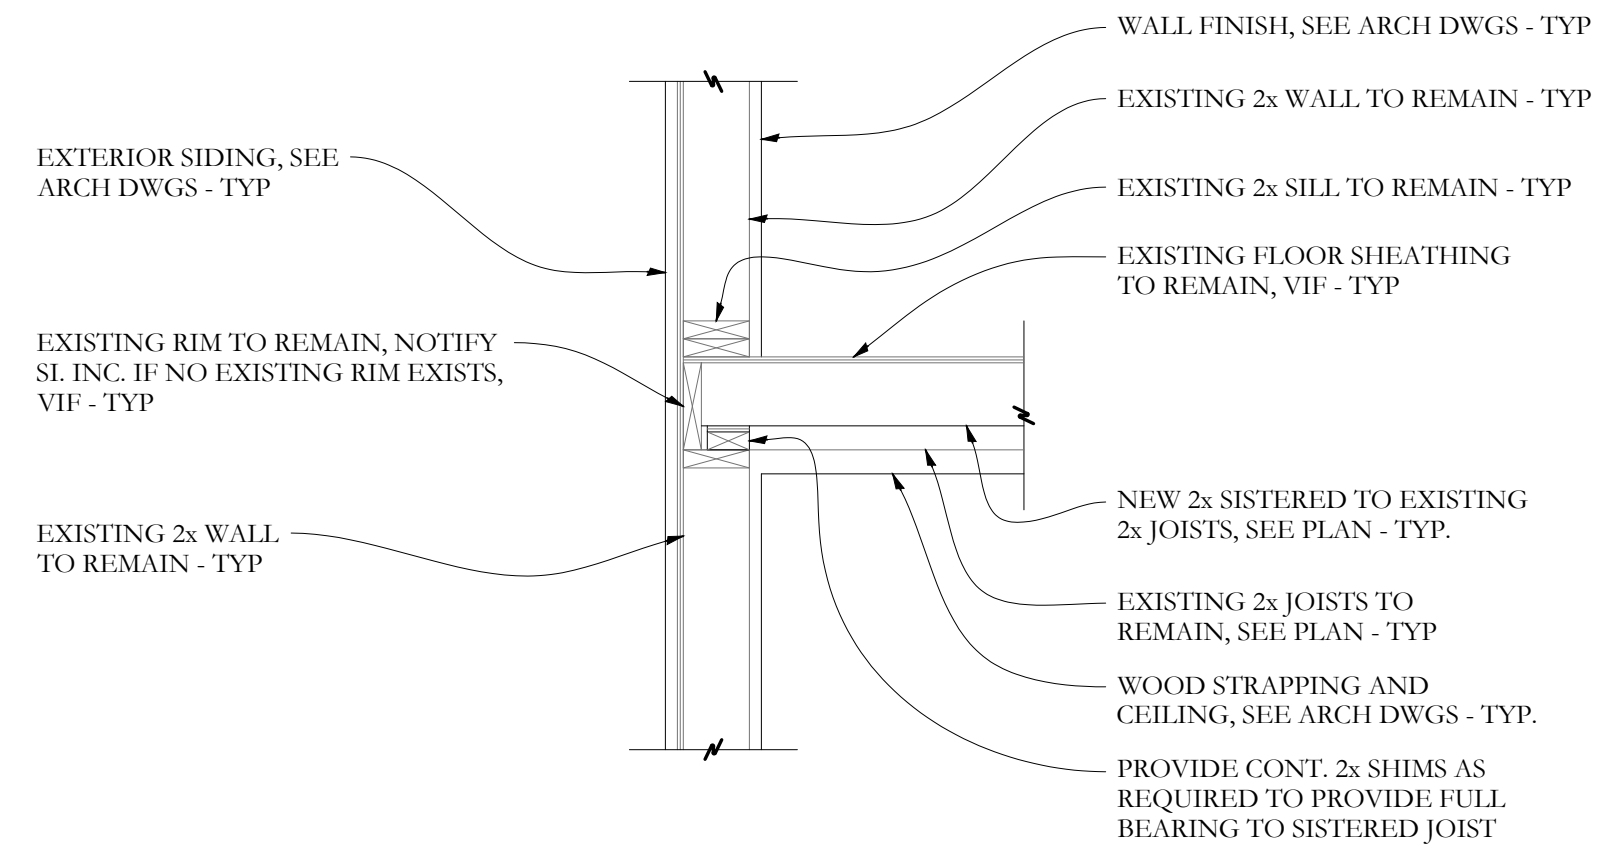


SECTION **L** 3/4"=1'-0
S-2.3

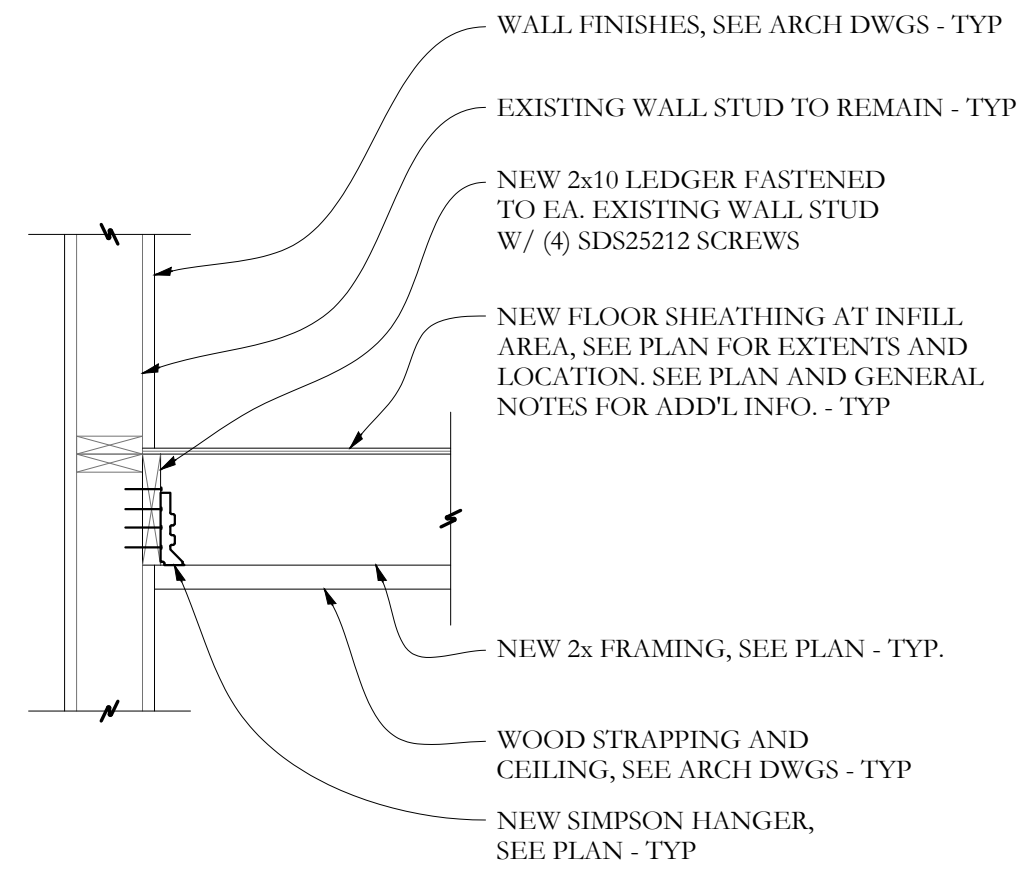


SECTION **M** 3/4"=1'-0
S-2.3

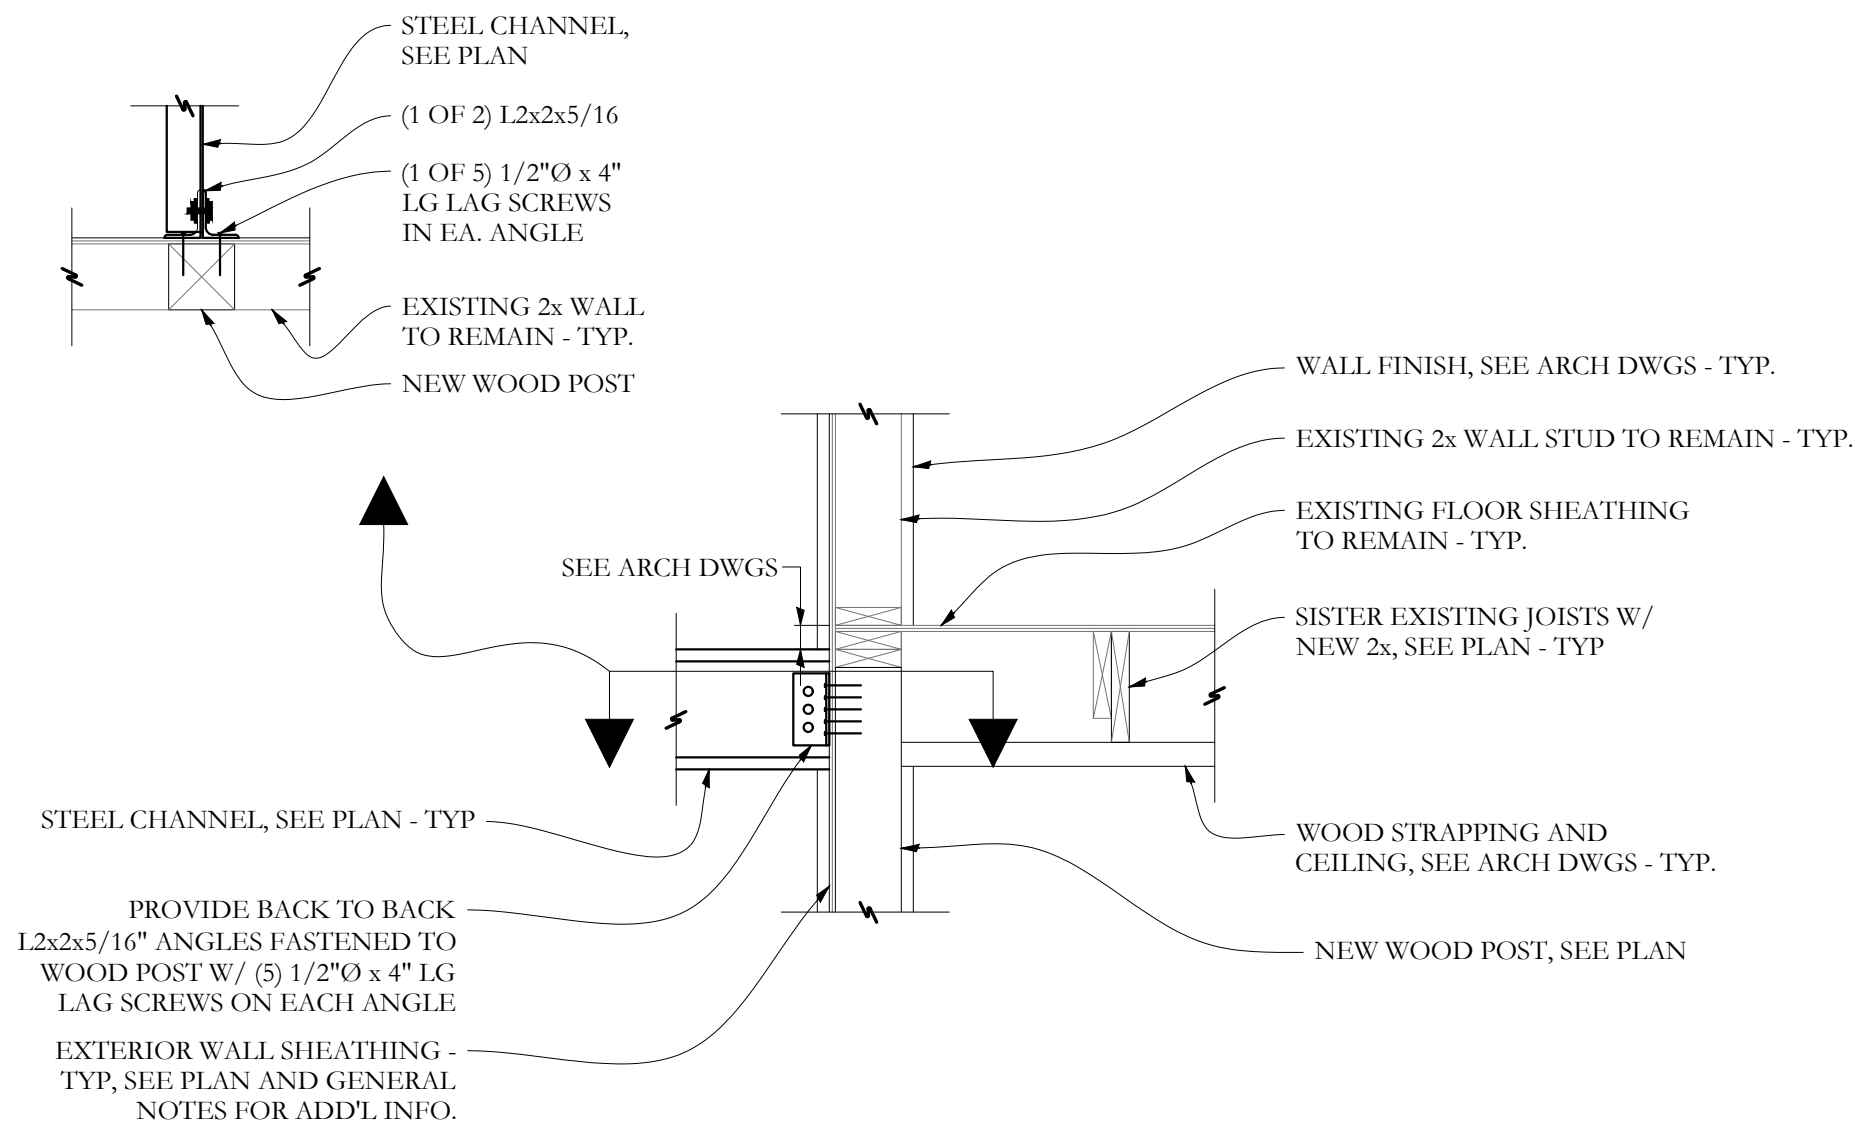

SECTION **J** 3/4"=1'-0
S-2.3

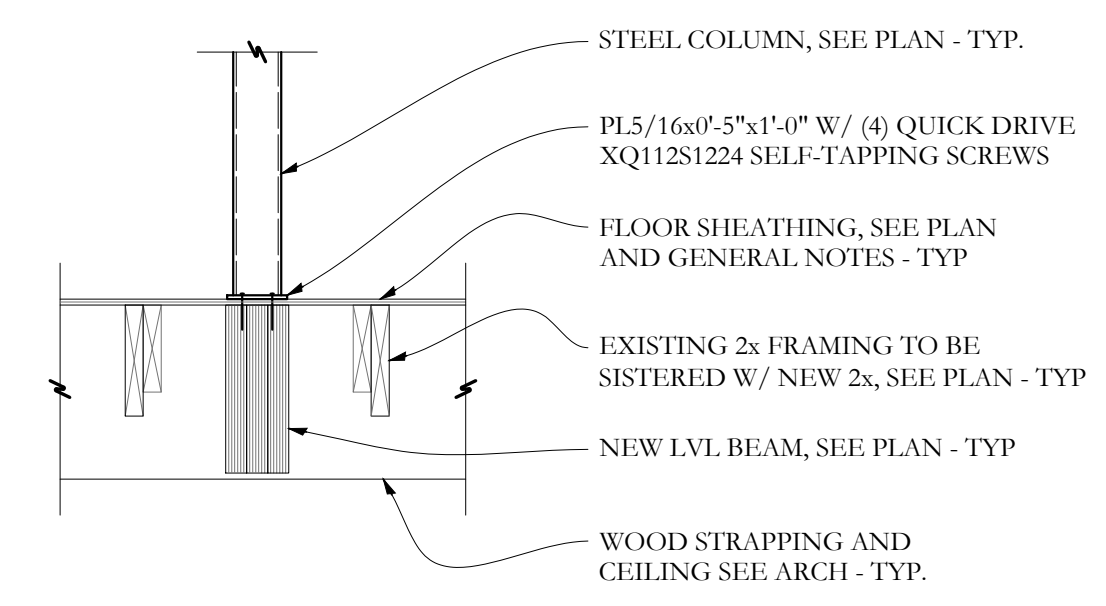

SECTION **K** 3/4"=1'-0
S-2.3

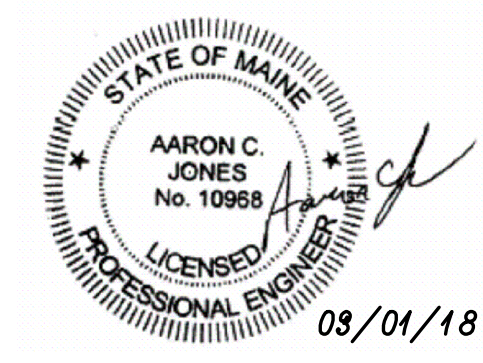

DATE	NOTES	ISSUED FOR PERMIT
2017.03.01		

Renovations to
123 Cumberland Ave.
Portland, ME

SECTIONS

S2.3