




Rachel Conly Design LLC
26 Sterling Street
Peaks Island, Maine 04108
207.766.5625
www.rachelconlydesign.com

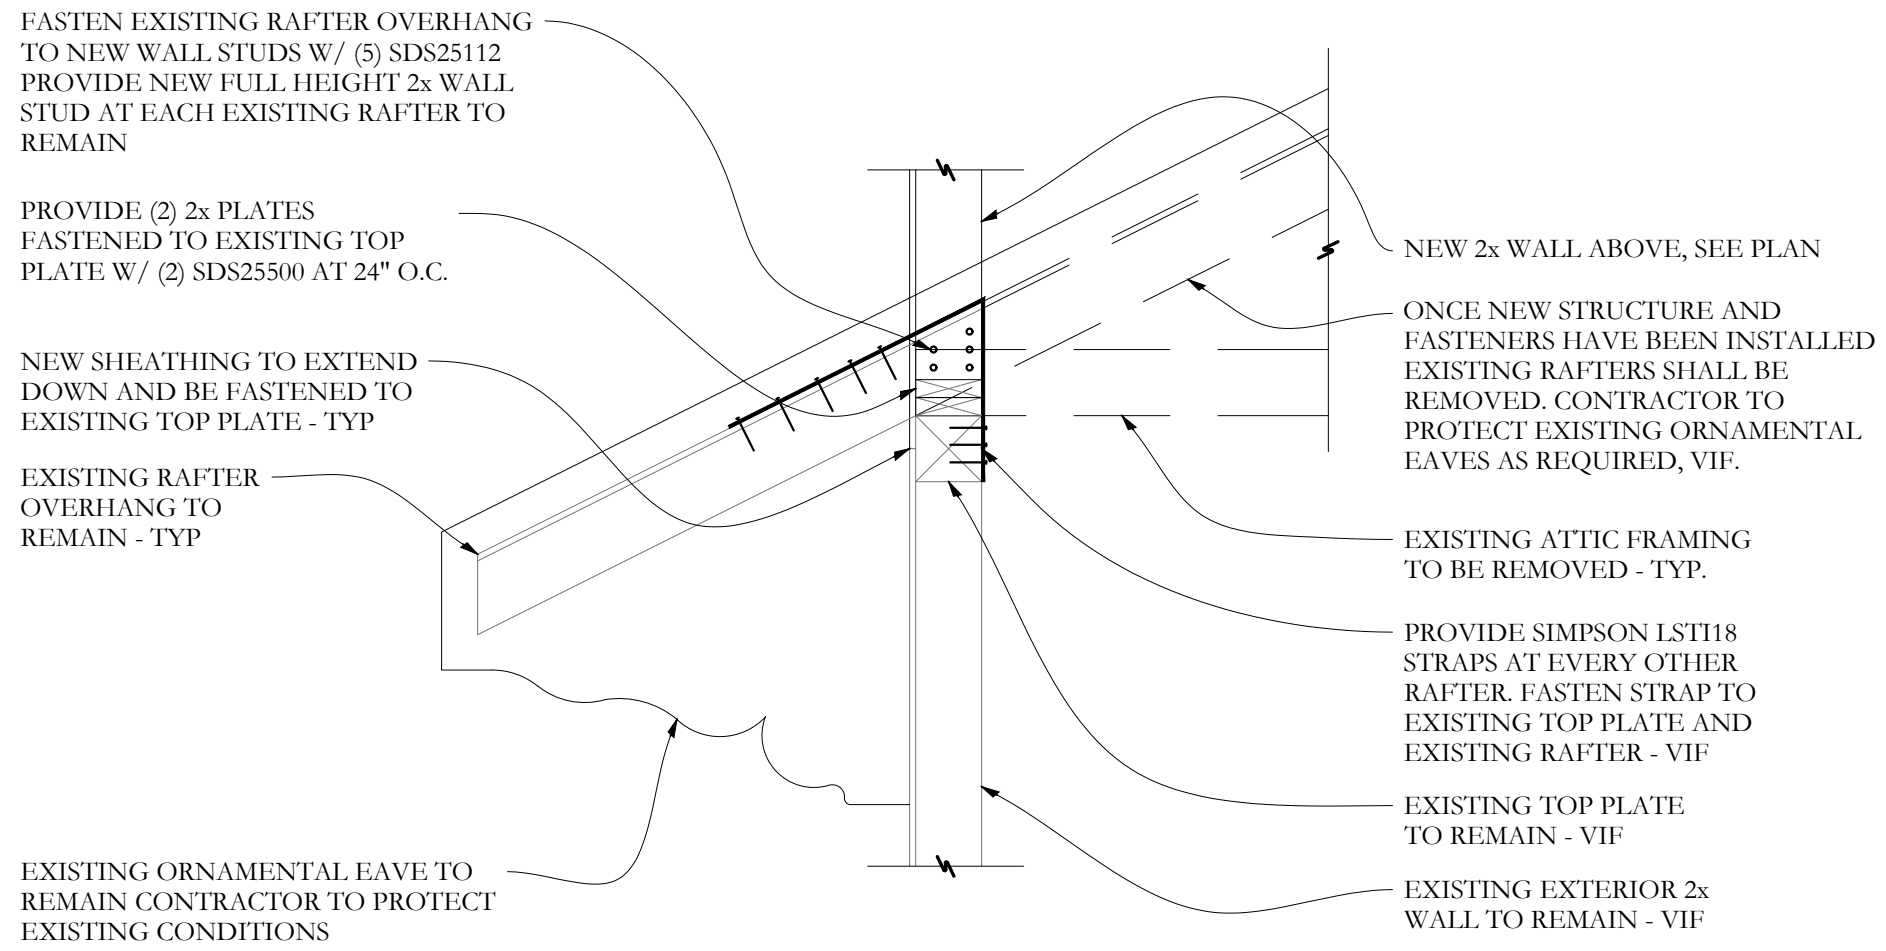


SECTION **R** S-2.4 3/4"=1'-0

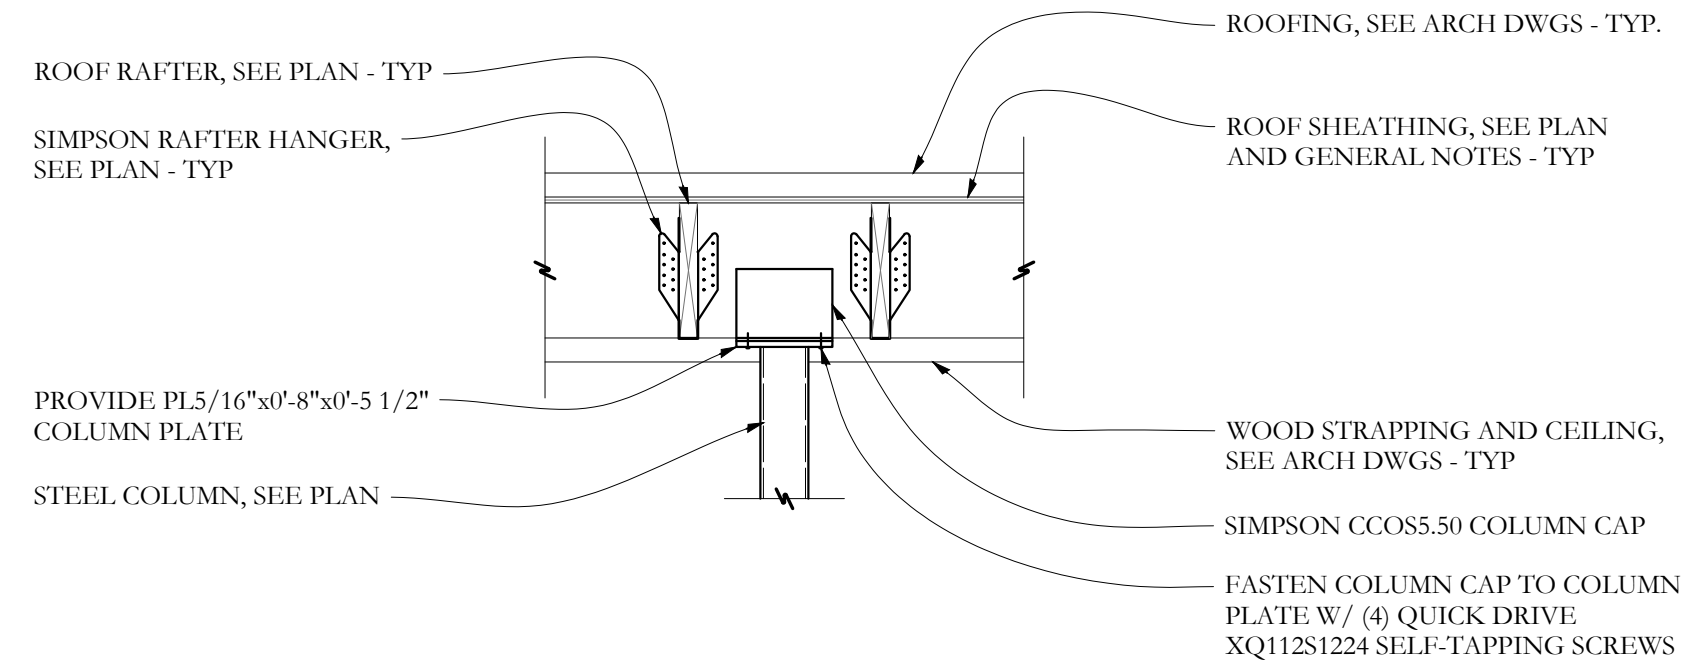


SECTION **S** S-2.4 3/4"=1'-0

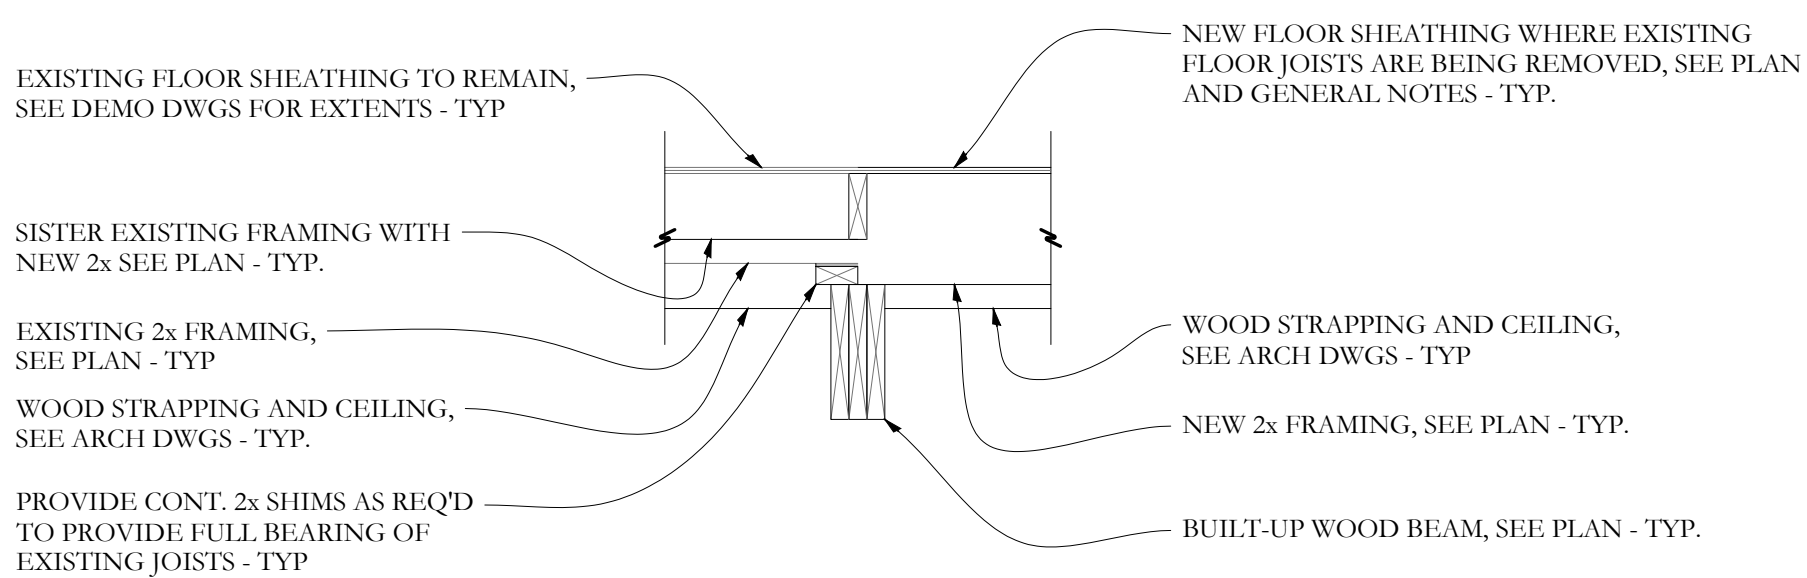

SECTION **N** S-2.4 3/4"=1'-0

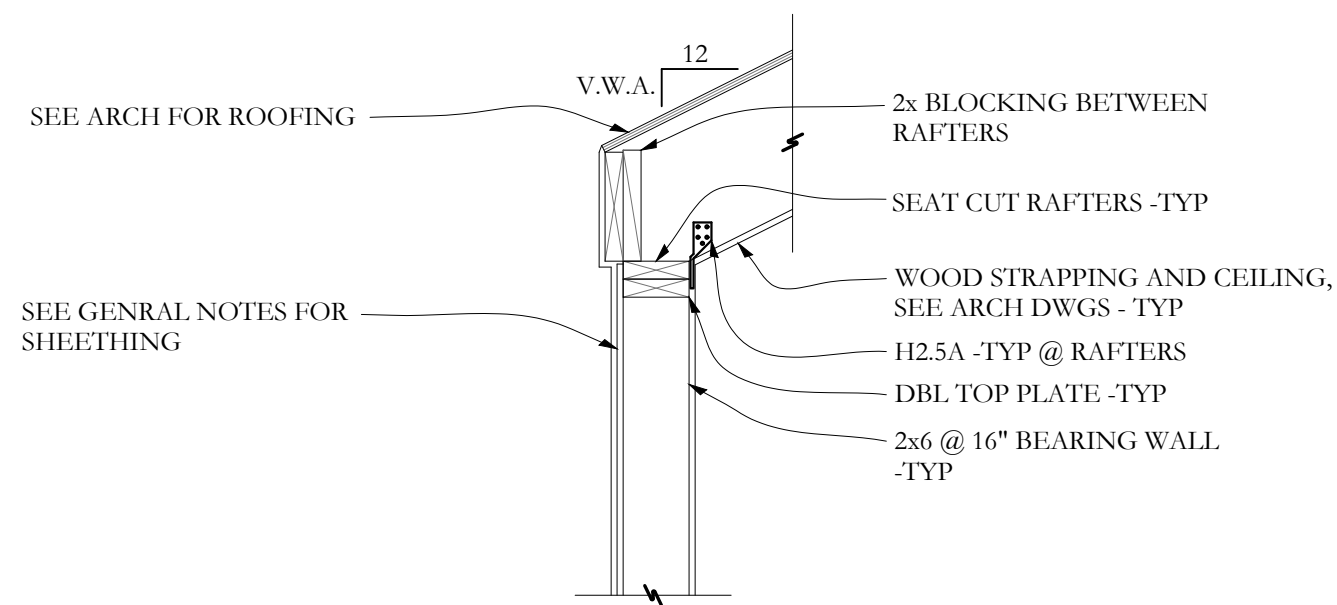

SECTION **P** S-2.4 3/4"=1'-0

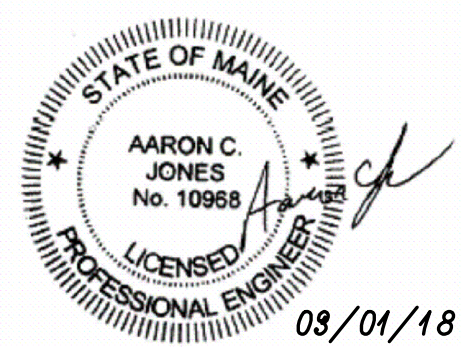

DATE	NOTES ISSUED FOR PERMIT
2017.03.01	

Renovations to
123 Cumberland Ave.
Portland, ME

SECTIONS
S2.4