


Rachel Conly Design LLC  
 26 Sterling Street  
 Peaks Island, Maine 04108  
 207.766.5625  
 www.rachelconlydesign.com

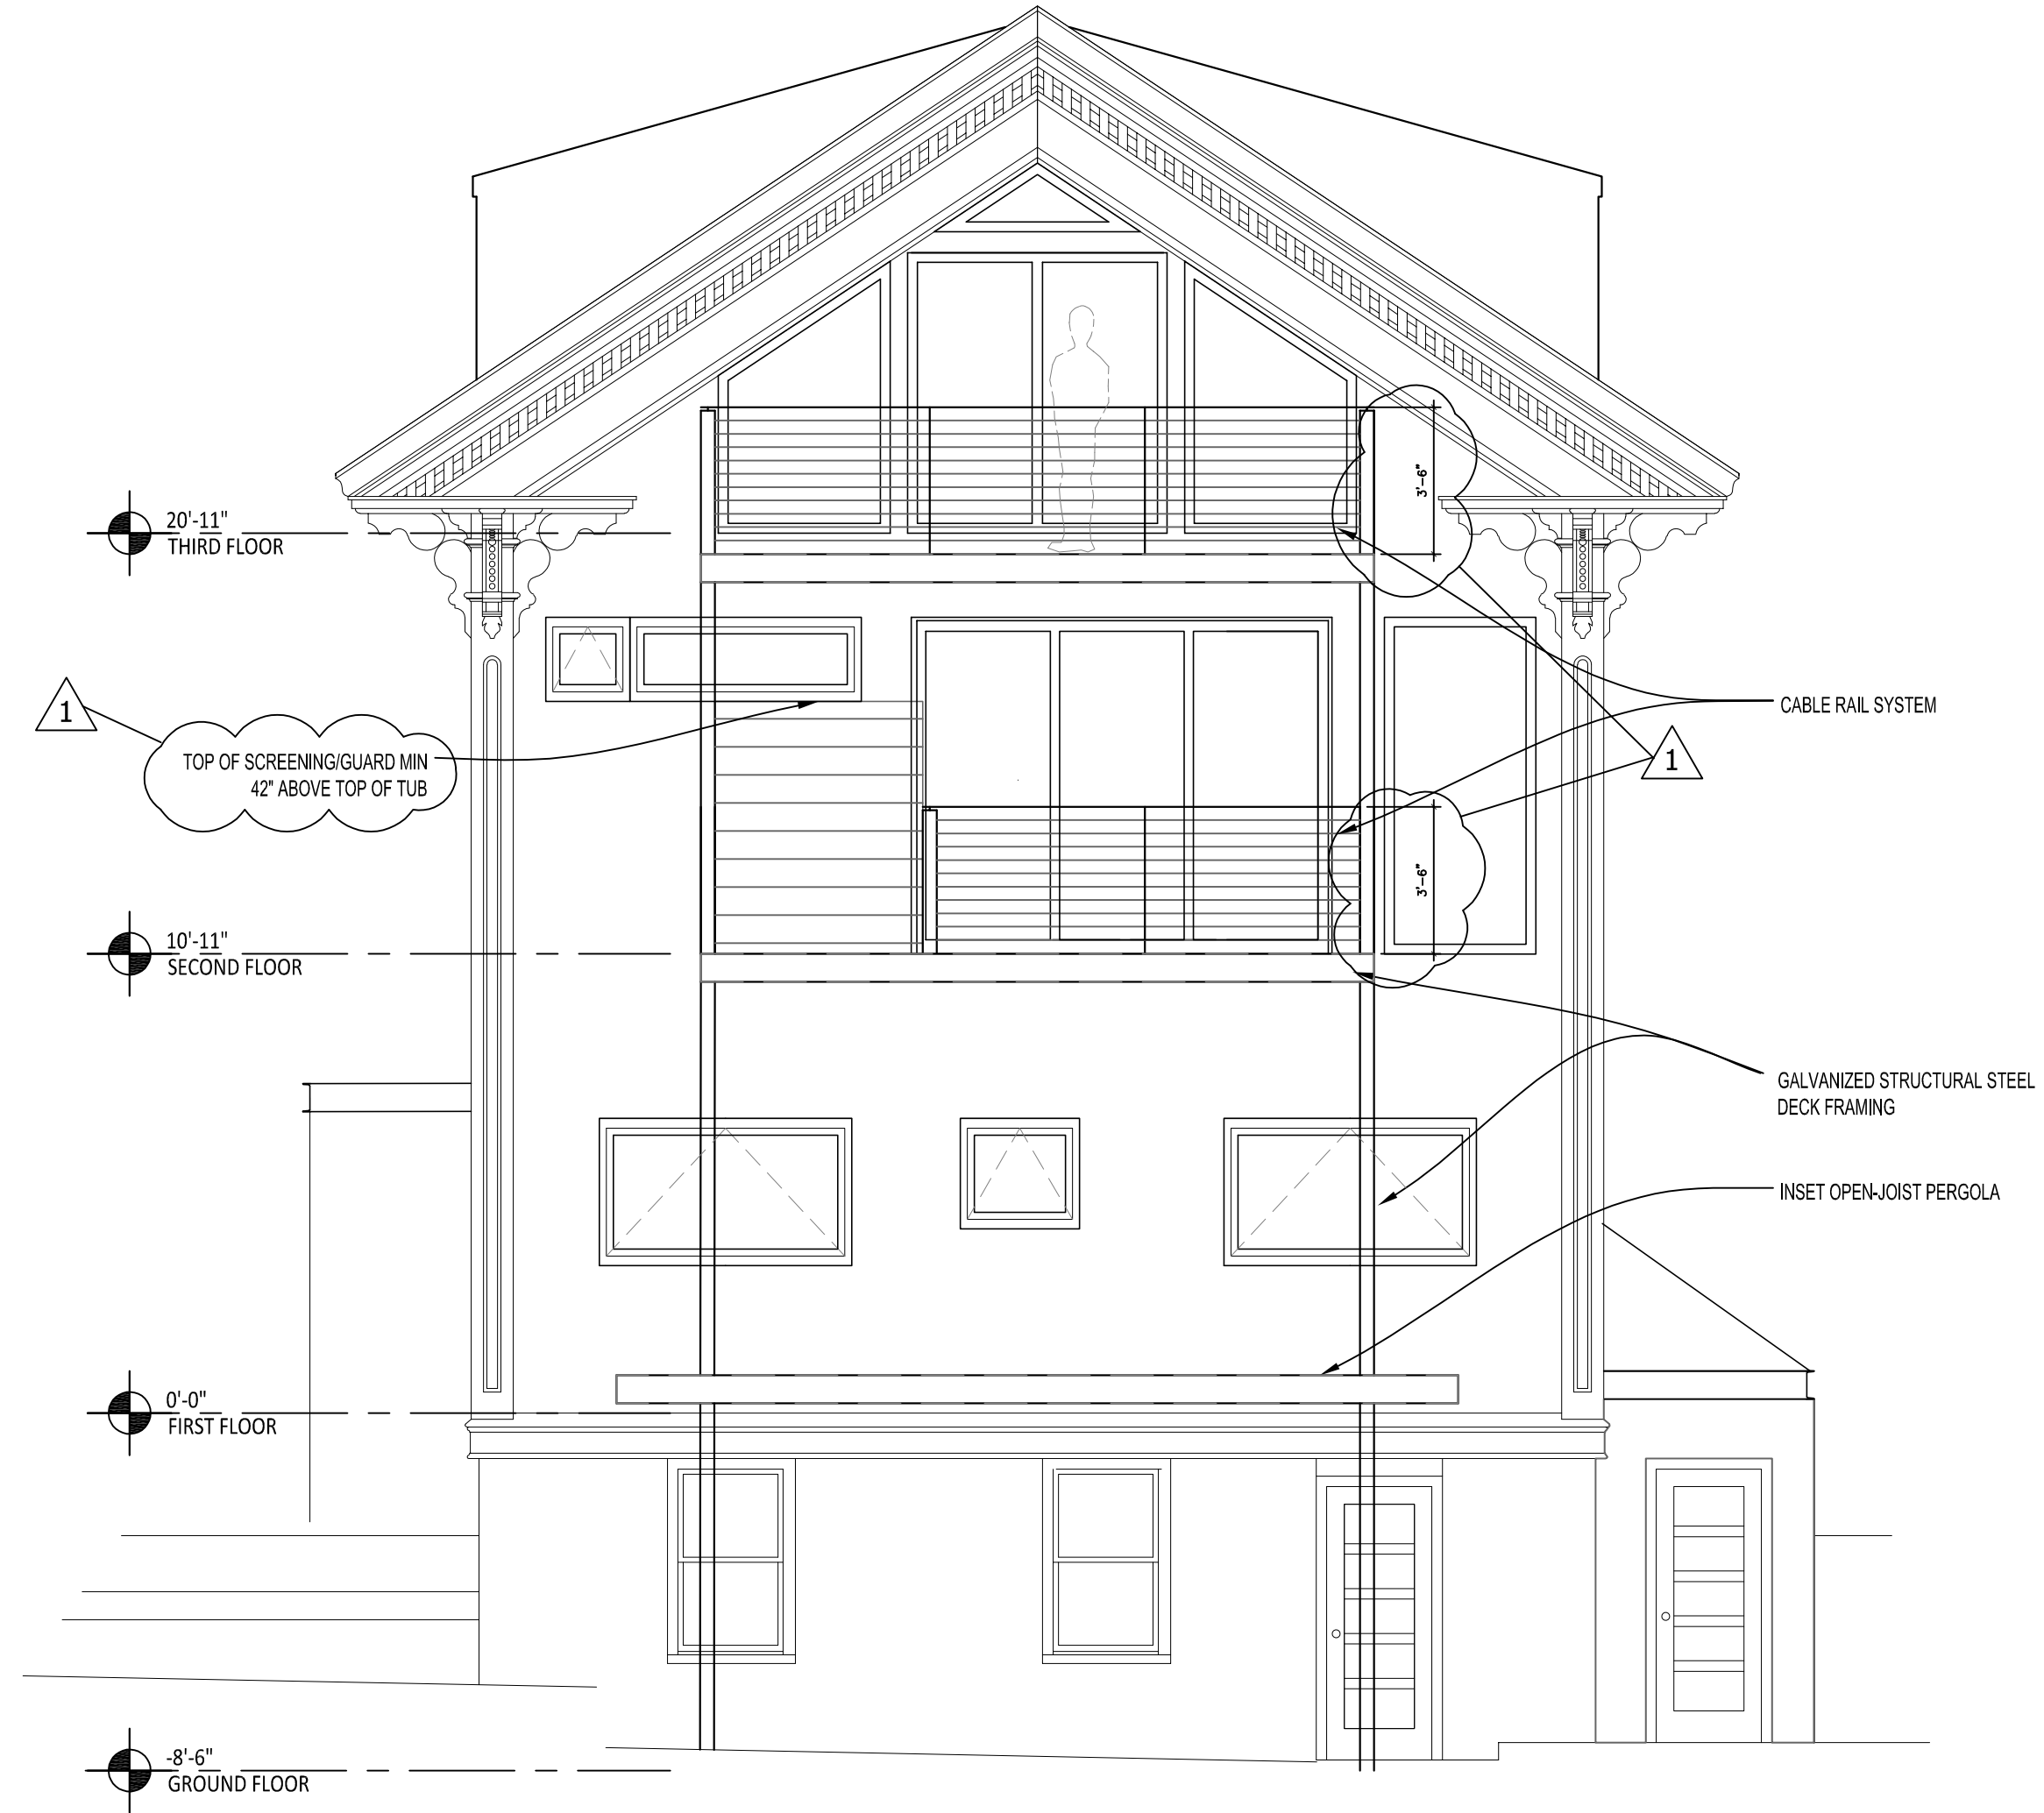

| DATE       | NOTES  |
|------------|--|
| 2018.03.01 | Issued for Permit                            |
| 2018.04.16 | 1 Addendum #1, code updates per city request |
|            |  |
|            |  |
|            |  |

PROJECT  
**Renovations to  
 123 Cumberland Ave.  
 Portland, ME 04101  
 Phase I**

NORTH  
 ELEVATION  
 WITH DECK

**A2.2**

1 NORTH ELEVATION w/ DECK  
 1/4"=1'-0"