

Rachel Conly Design LLC
 26 Sterling Street
 Peaks Island, Maine 04108
 207.766.5625
 www.rachelconlydesign.com

DATE	NOTES
2018.03.01	Issued for Permit
2018.04.16	1 Addendum #1, code updates per city request

PROJECT
 Renovations to
 123 Cumberland Ave.
 Portland, ME 04101
 Phase I

WINDOW
 SCHEDULE

A2.5


NEW WINDOWS:
 -JELD-WEN "SITELINE" ALUMINUM-CLAD WOOD CASEMENT, AWNING, & DIRECT SET UNITS.
 -INTEGRAL NAILING FIN.
 -BLACK EXTERIOR, PRIMED INTERIOR FINISH.
 -TRIPLE-GLAZED DUAL LOW-E 180 ARGON FILLED.
 -w/ SCREENS & WHITE OPERATING HARDWARE.

REPLACEMENT WINDOWS:
 -JELD-WEN CUSTOM ALUMINUM-CLAD WOOD DOUBLE-HUNG REPLACEMENT UNITS w/ INSTALLATION ACCESSORIES.
 -BLACK EXTERIOR, PRIMED INTERIOR FINISH.
 -LOW-E INSULATED ARGON GLAZING.
 -TRADITIONAL 2 OVER 2 VERTICAL LITE PATTERN.
 -SCREENS & WHITE HARDWARE.

SLIDING PATIO DOOR:
 -LaCANTINA "CONTEMPORARY CLAD" NARROW-STILE 3 PANEL UNIT.
 -10'-0" x 8'-0"
 -VG DOUGLAS FIR, FLUSH SILL, WHITE HARDWARE & SCREEN.
 -BLACK EXTERIOR CLADDING.
 -LOW-E INSULATED ARGON FILLED TEMPERED GLAZING.

SWINGING PATIO DOOR:
 -JELD-WEN "SITELINE" INSWING ALUMINUM CLAD TWO PANEL UNIT.
 -6'-0" x 6'-8", SINGLE ACTIVE LEAF
 -BLACK EXTERIOR, PRIMED INTERIOR FINISH.
 -TRIPLE GLAZED DUAL LOW-E 180 TEMPERED ARGON FILLED.
 -SCREEN @ WHITE OPERATING HARDWARE.

2 WINDOW & PATIO DOOR SPECS
 NO SCALE

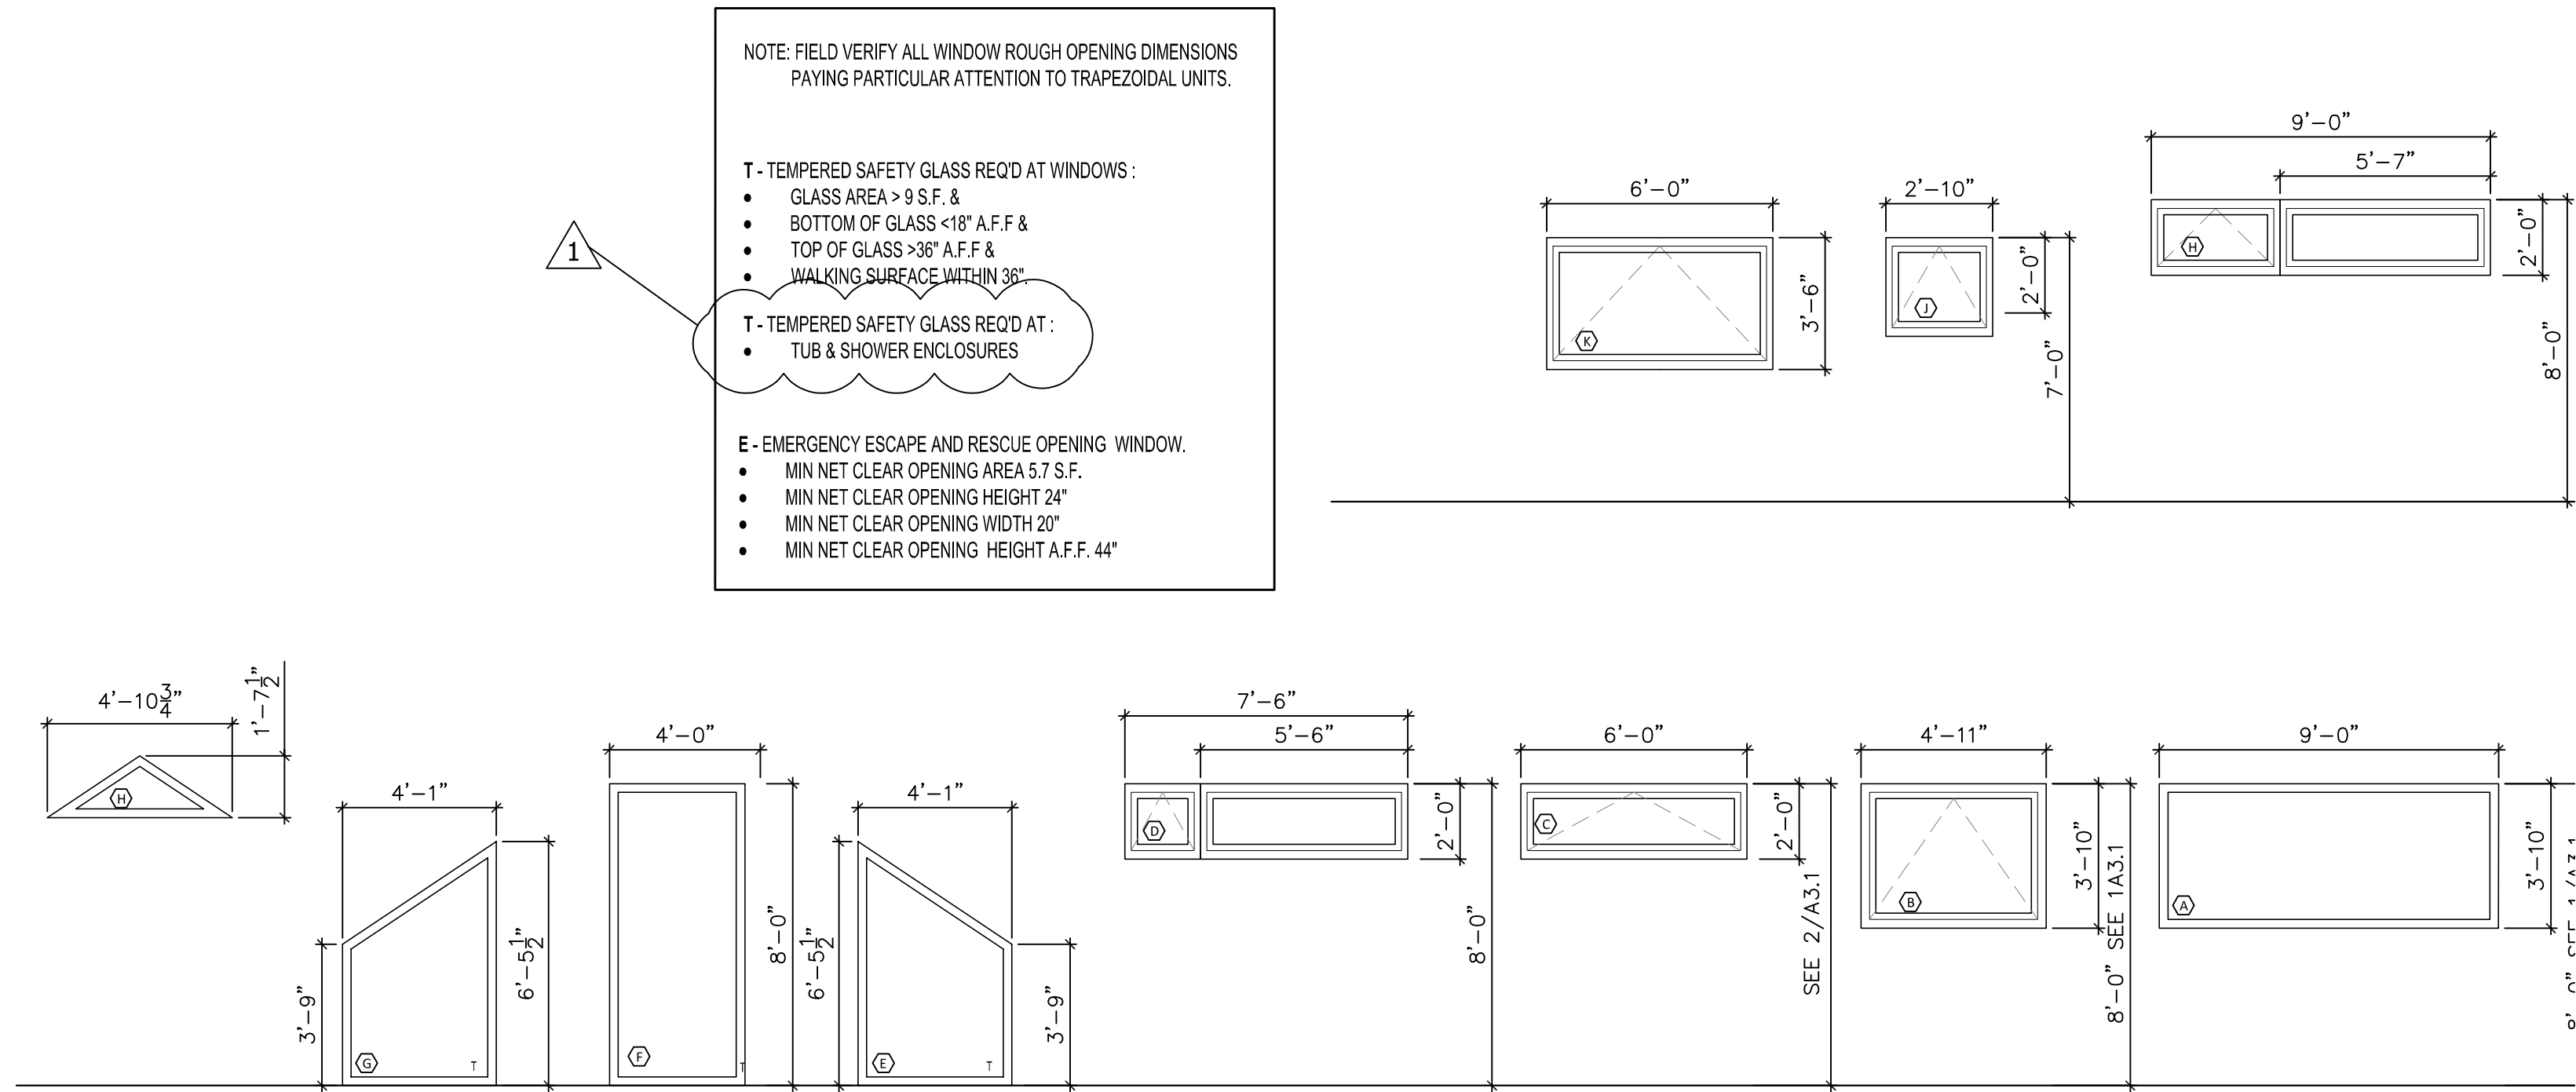

1 WINDOW SCHEDULE
 1/4"=1'-0"