


1ST FLOOR PROPOSED (REVISED)

3/3/18

Stackable W+D
 24 or 27 W
 70" or 75 H
 27" Deep

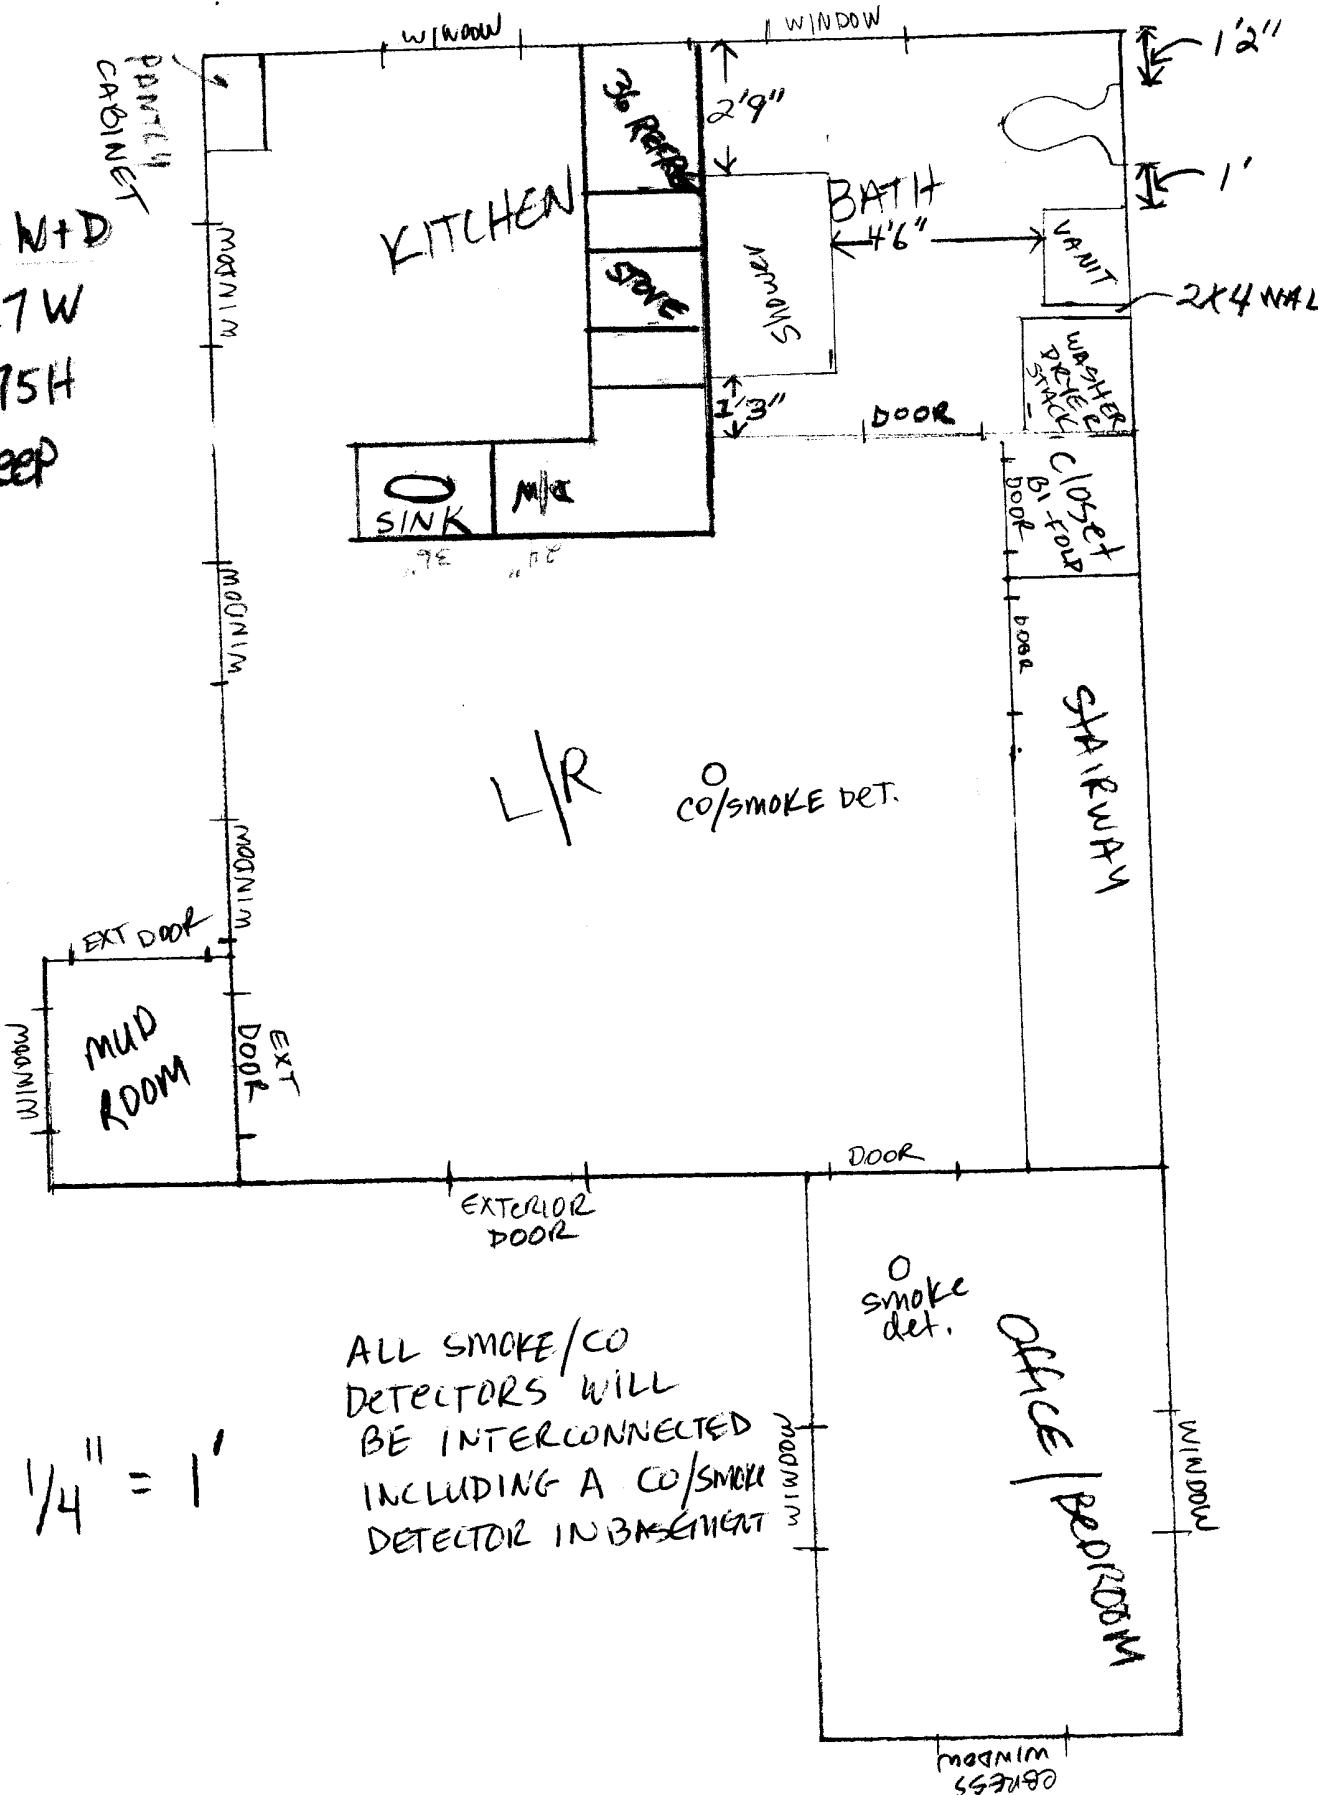

1/4" = 1'

ALL SMOKE/CO DETECTORS WILL BE INTERCONNECTED INCLUDING A CO/SMOKE DETECTOR IN BASEMENT