


REVISIONS
DATE
NOV 18, 2015 FOR CONST.
PROJECT
6 OXFORD
DRAWN BY
JCS
CHECK BY
ACJ

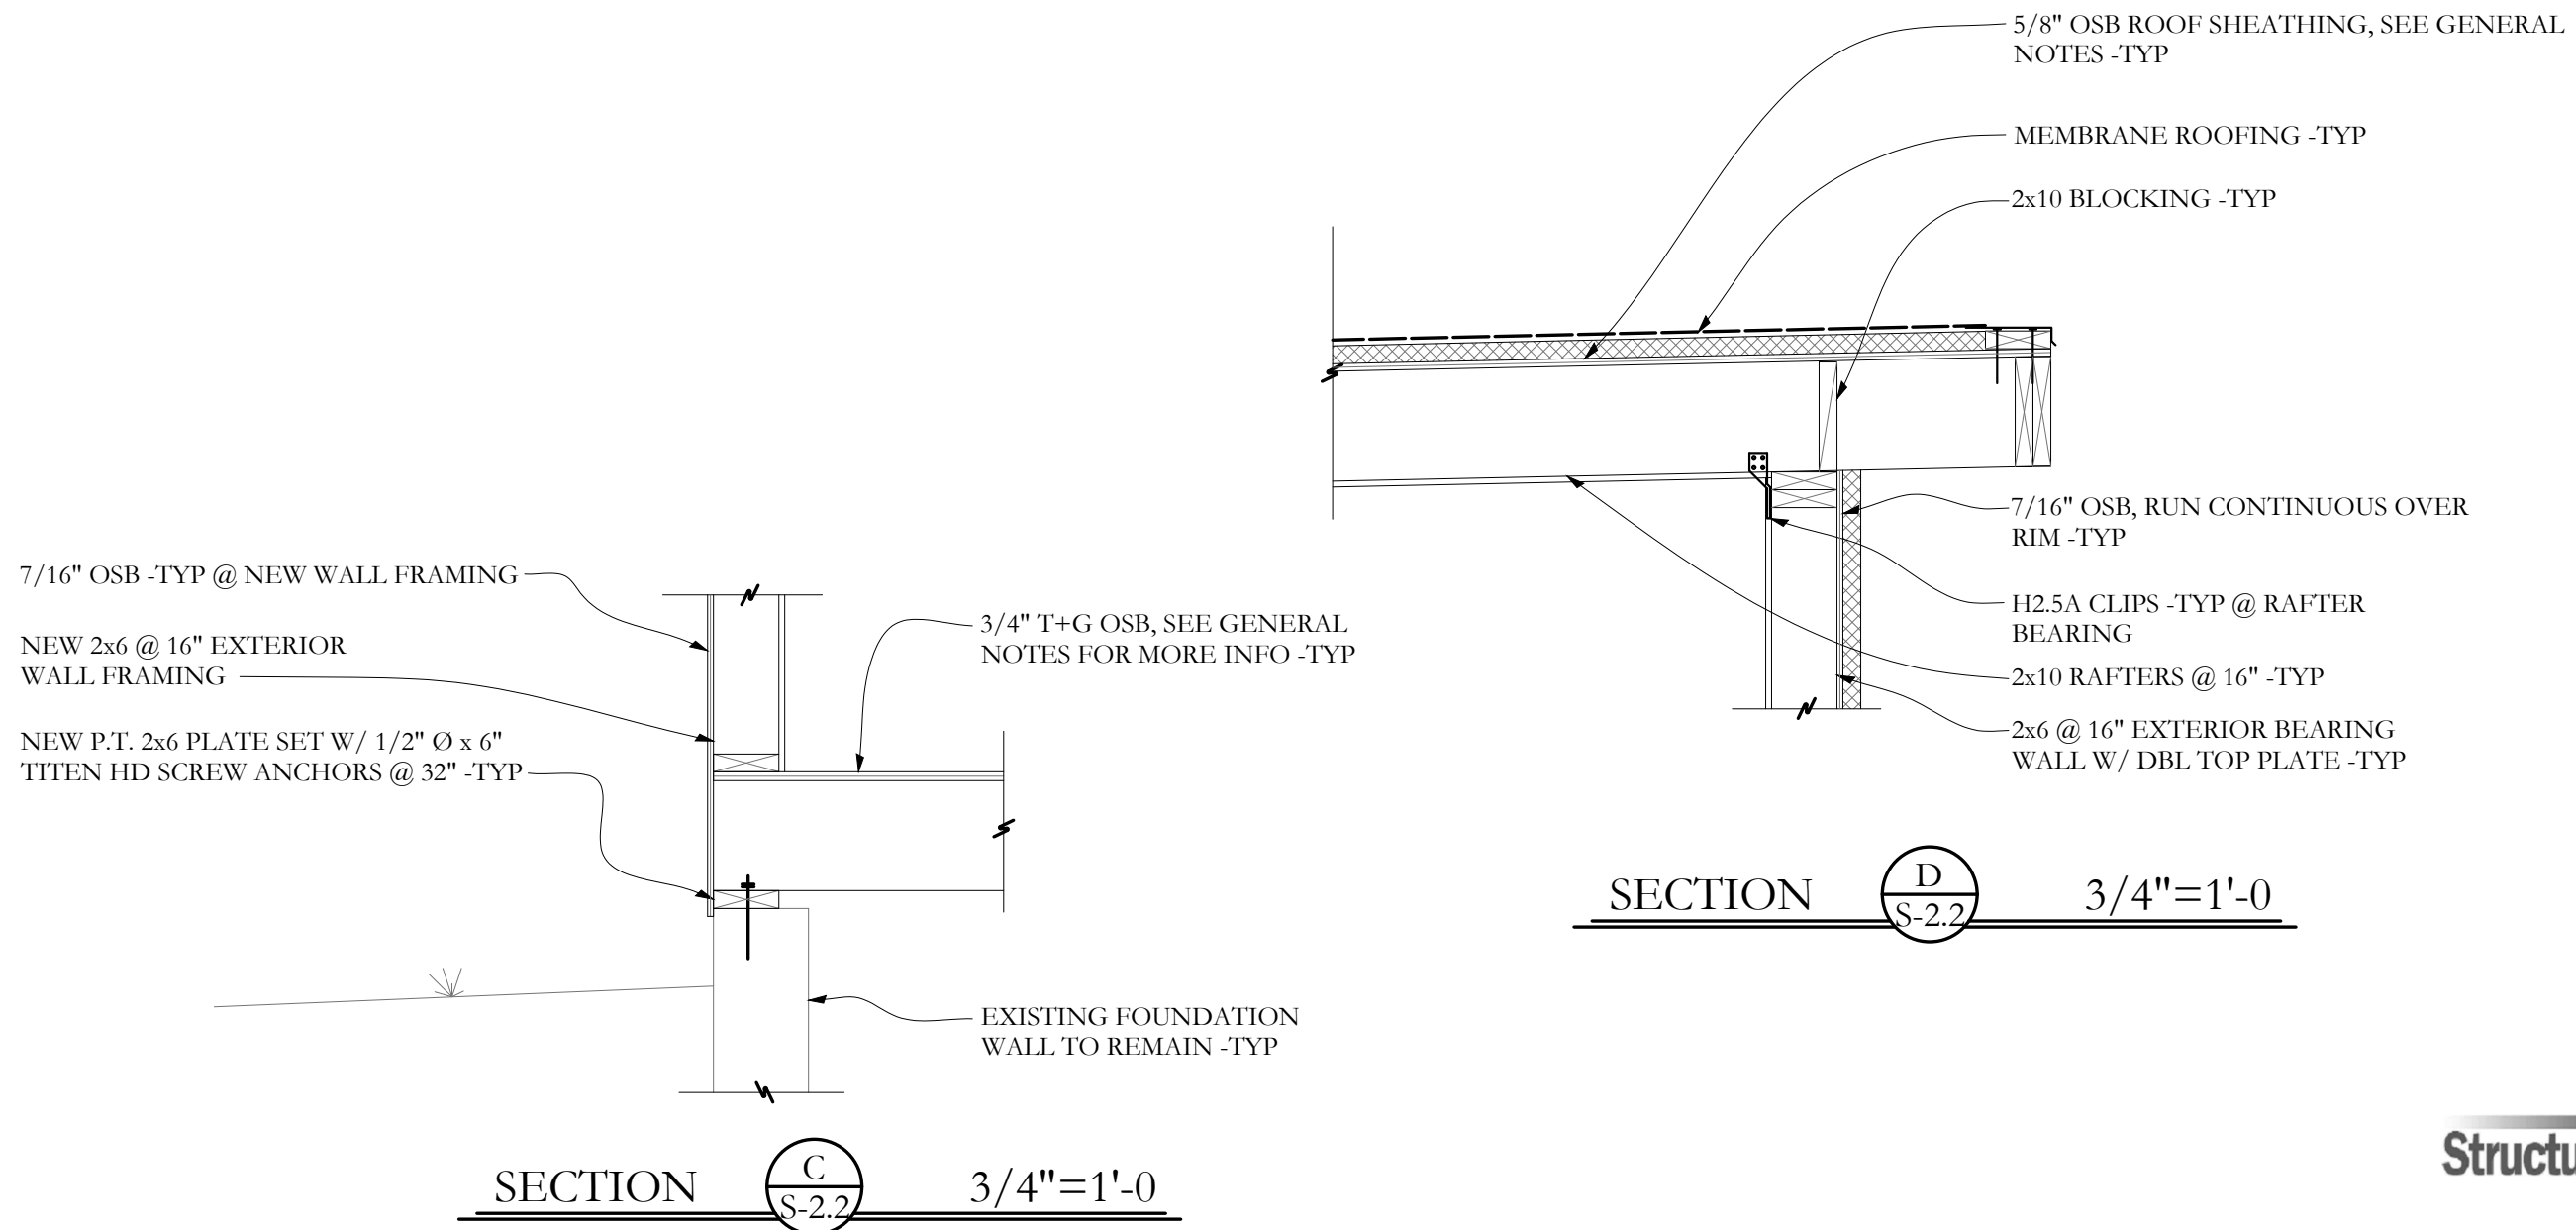

**Structural Integrity**  
 Consulting Engineers, Inc.  
 77 Oak Street  
 Portland, ME, 04101  
 p. 207-774-4614  
 f. 866-793-7835  
[www.structuralinteg.com](http://www.structuralinteg.com)  
**BUILD WITH CONFIDENCE**  
 ©2015 Structural Integrity Consulting Engineers, Inc.