

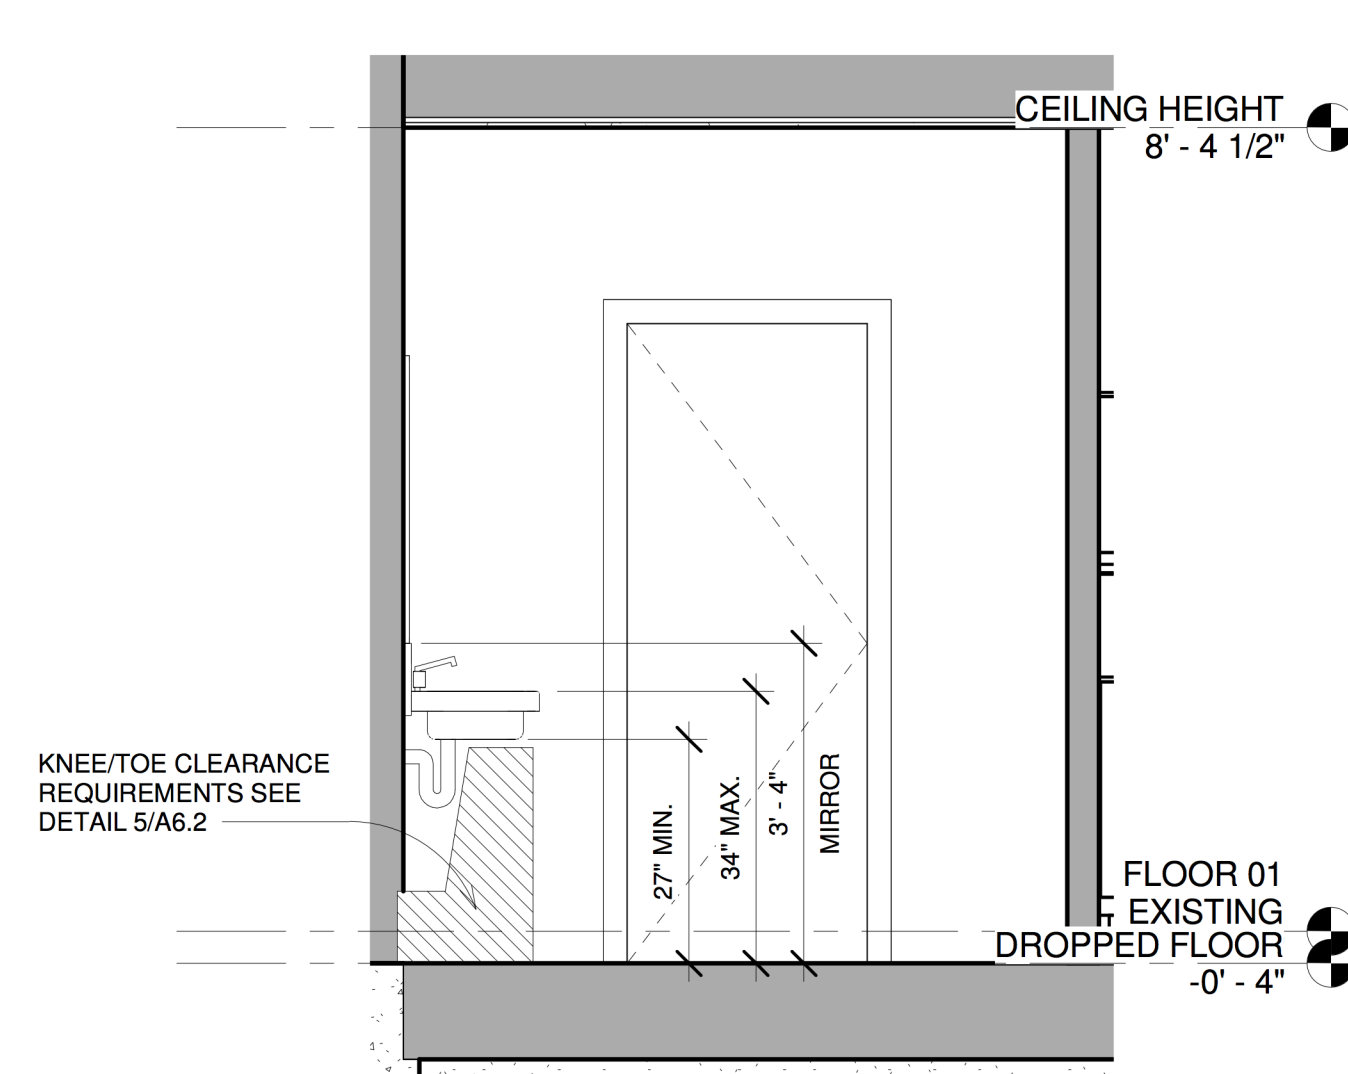



① ADA BATHROOM
1/2" = 1'-0"

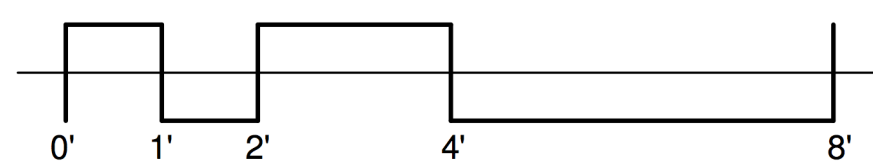


⑩ BATH-MOP ROOM DOOR
1/2" = 1'-0"

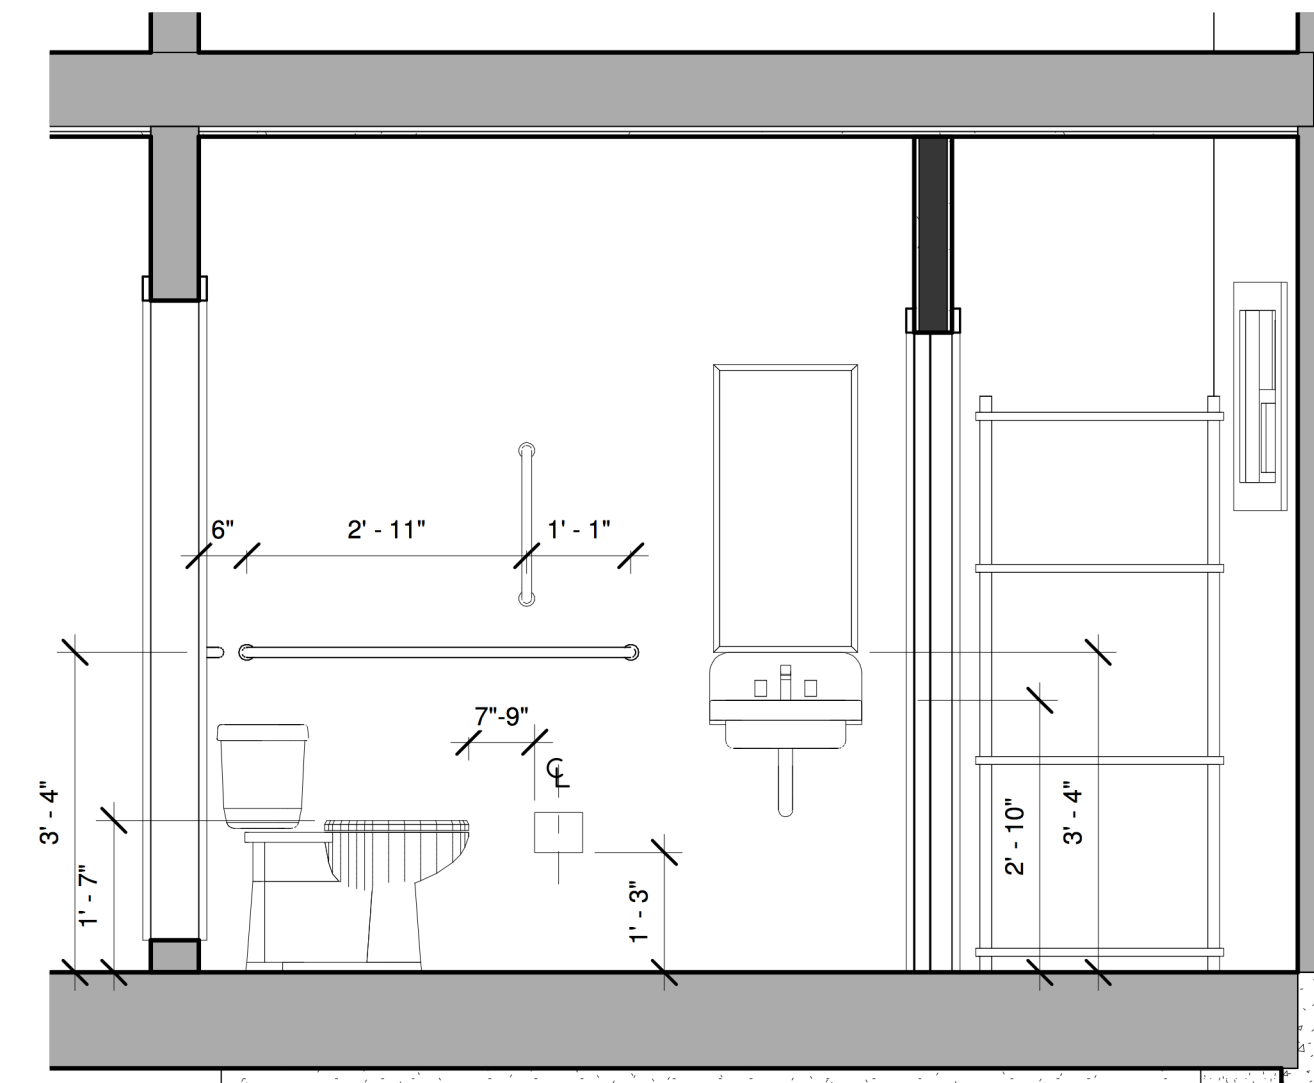


⑪ BATH TOILET/SINK
1/2" = 1'-0"

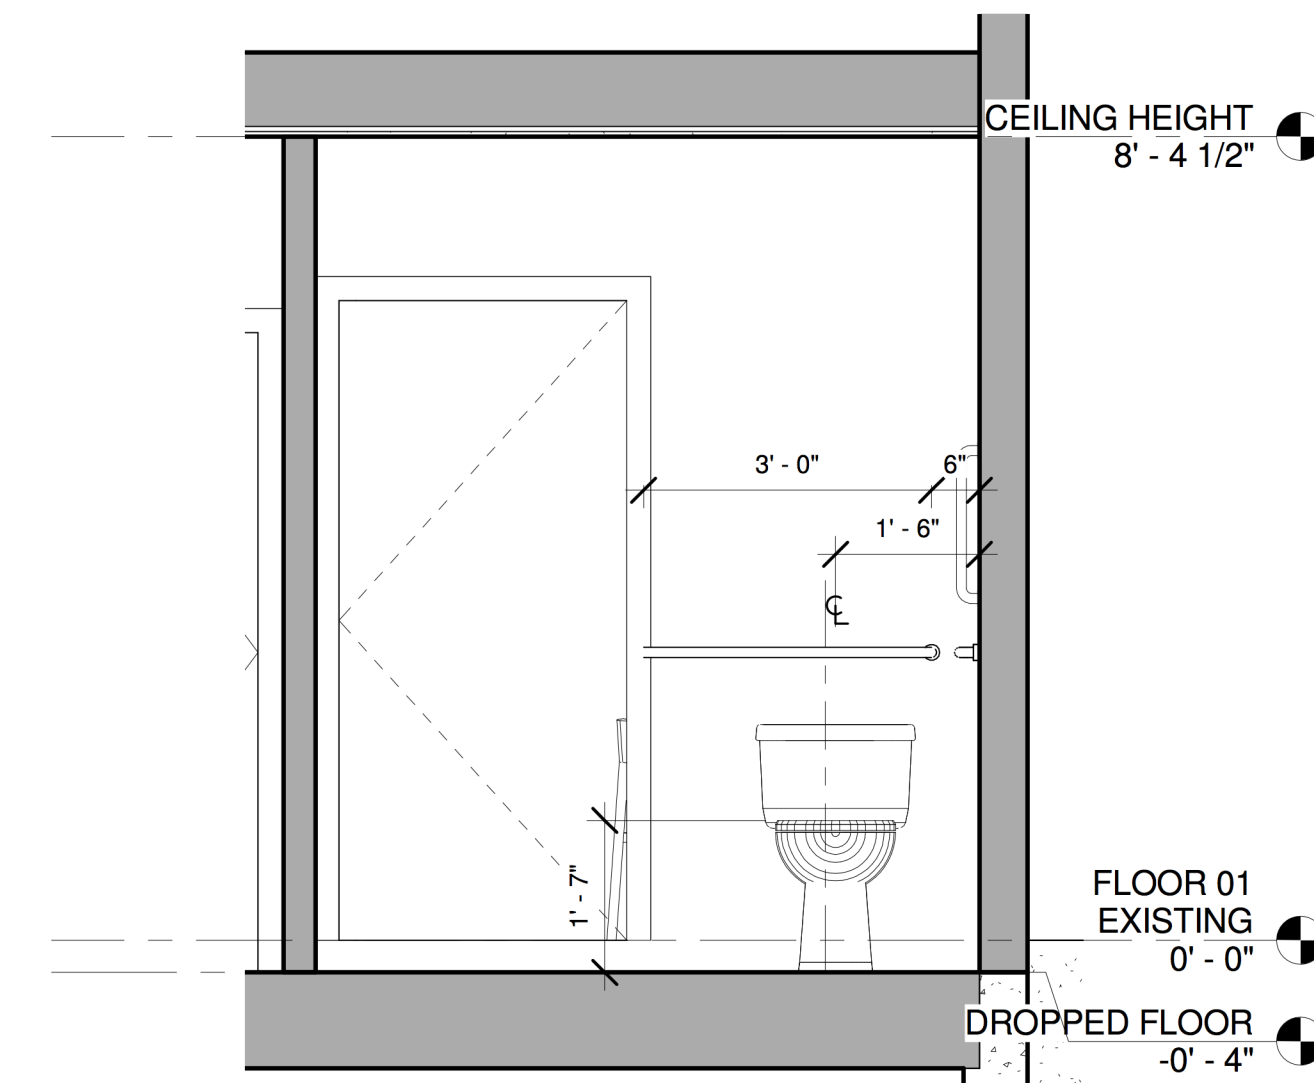

⑫ BATH DOOR
1/2" = 1'-0"

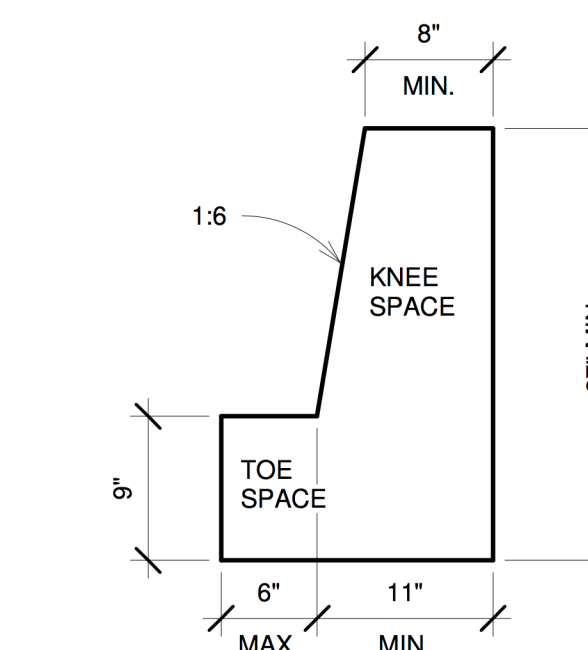

⑤ KNEE/TOE CLEARANCE
1" = 1'-0"

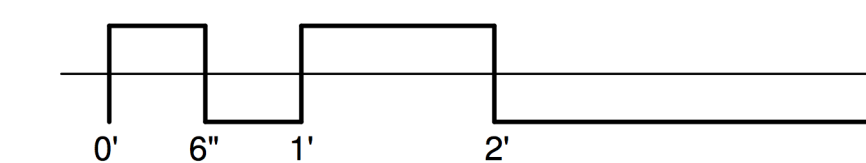

AMENDMENT TO PERMIT #2015-01251

PERMIT SET

		Design Firm RESIDENTIAL DESIGN STUDIO, LLC Carol A. Morrissette 90 Woodford Street Portland, Maine 04103 T. 207.699.4184 C. 207.671.7965	Project Title IZAKAYA MINATO 56 Washington Ave, Portland, Maine 04102	Sheet Status PERMIT SET
		Sheet Title INTERIOR - TOILET ROOM	Project Number 16.20	Date 07/17/16
		Sheet No. A6.2		