


**DEMOLITION SCOPE:**  
 DEMOLITION WORK IS LIMITED TO  
 BUILT-IN CABINERY NEAR  
 BASEMENT STAIR ON RESTAURANT  
 SIDE AND SMALL CLOSETS AT  
 OFFICE

AMENDMENT TO PERMIT #2015-01251

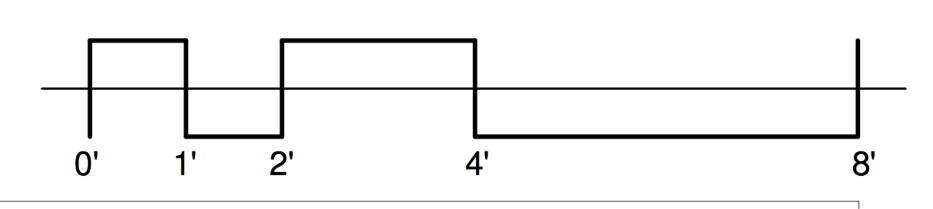

PERMIT SET

1 DEMOLITION PLAN  
 Scale: 1/2" = 1'-0"

		Design Firm <b>RESIDENTIAL DESIGN STUDIO, LLC</b> Carol A. Morrissette 90 Woodford Street Portland, Maine 04103 T. 207.699.4184 C. 207.671.7965	Project Title <b>IZAKAYA MINATO</b> 56 Washington Ave, Portland, Maine 04102	Sheet Status <b>PERMIT SET</b>	
		Revisions 1 2 3	Sheet Title <b>EXISTING / DEMO</b>	Project Number 16.20	Date 05/26/16
		Sheet Scale 1/2" = 1'-0"			CAD File Number