

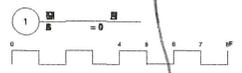
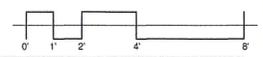


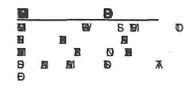

Reviewed for Code Compliance
Inspectors Division
Approved with Conditions

Date: 04/25/17

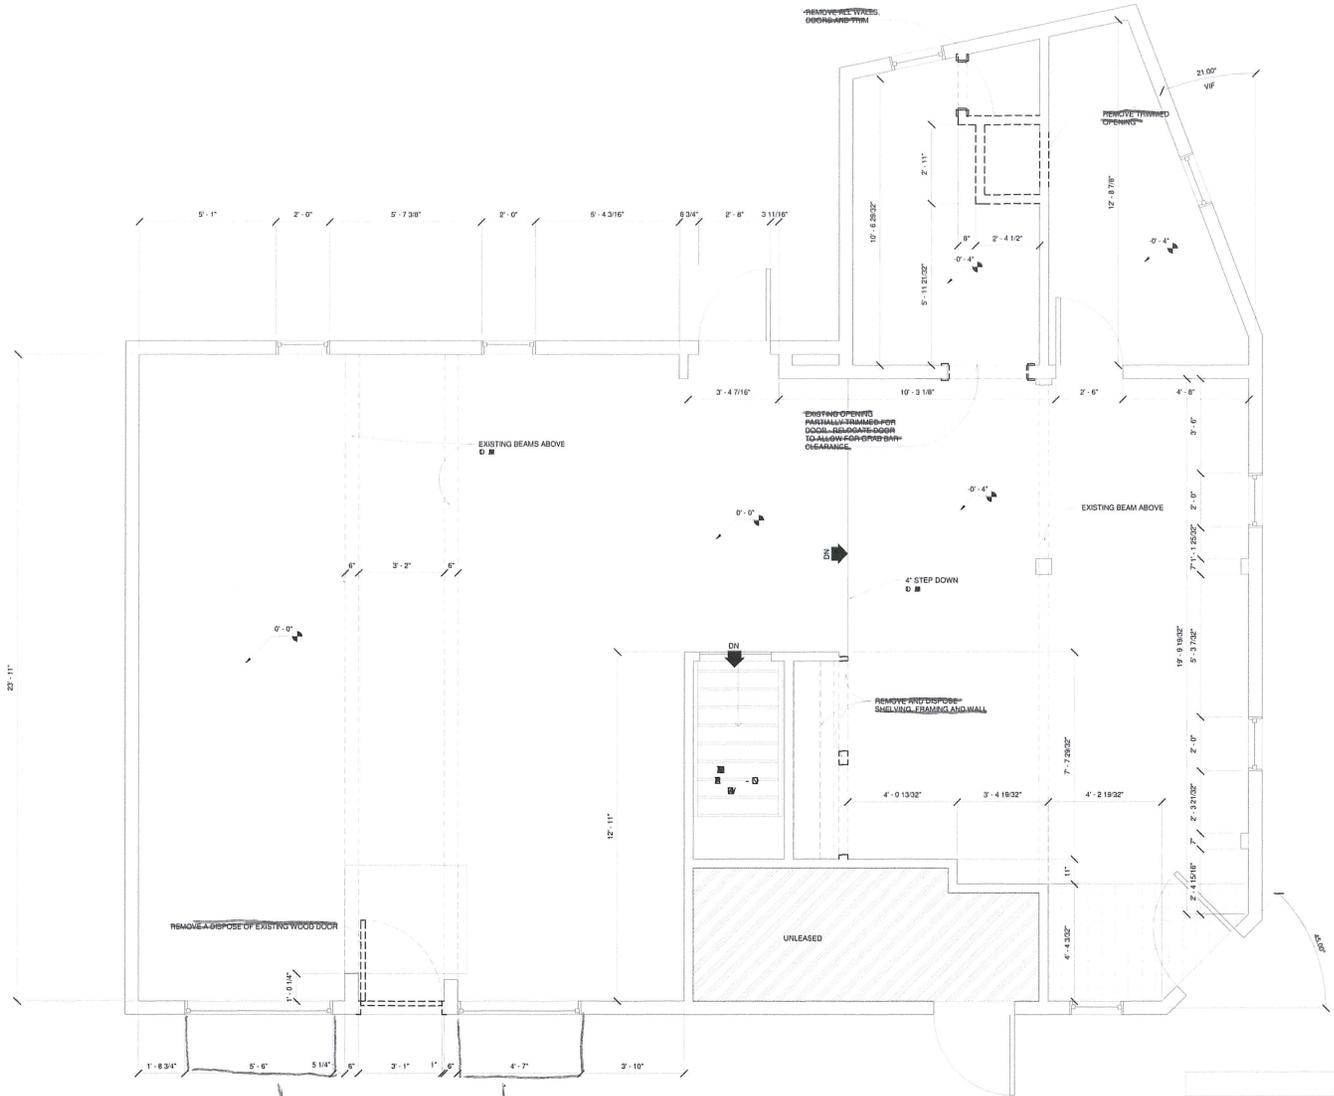

replace broken window - Same measurements!

replace window, Same measurements!

PERMIT SET

		Date: 04/25/17 Drawn by: [initials] Checked by: [initials]	Project Name: IZAKAYA MINATO 55 Whalington Ave, Portland, Maine 04102	Permit Set 05/26/16
		Project: EXISTING / DEMO	Scale: 1/2" = 1'-0" 05/17/16	D1.1

Window Replacement