


Distribution		
Issue:	date:	rev:
Schematic Design	10/21/14	

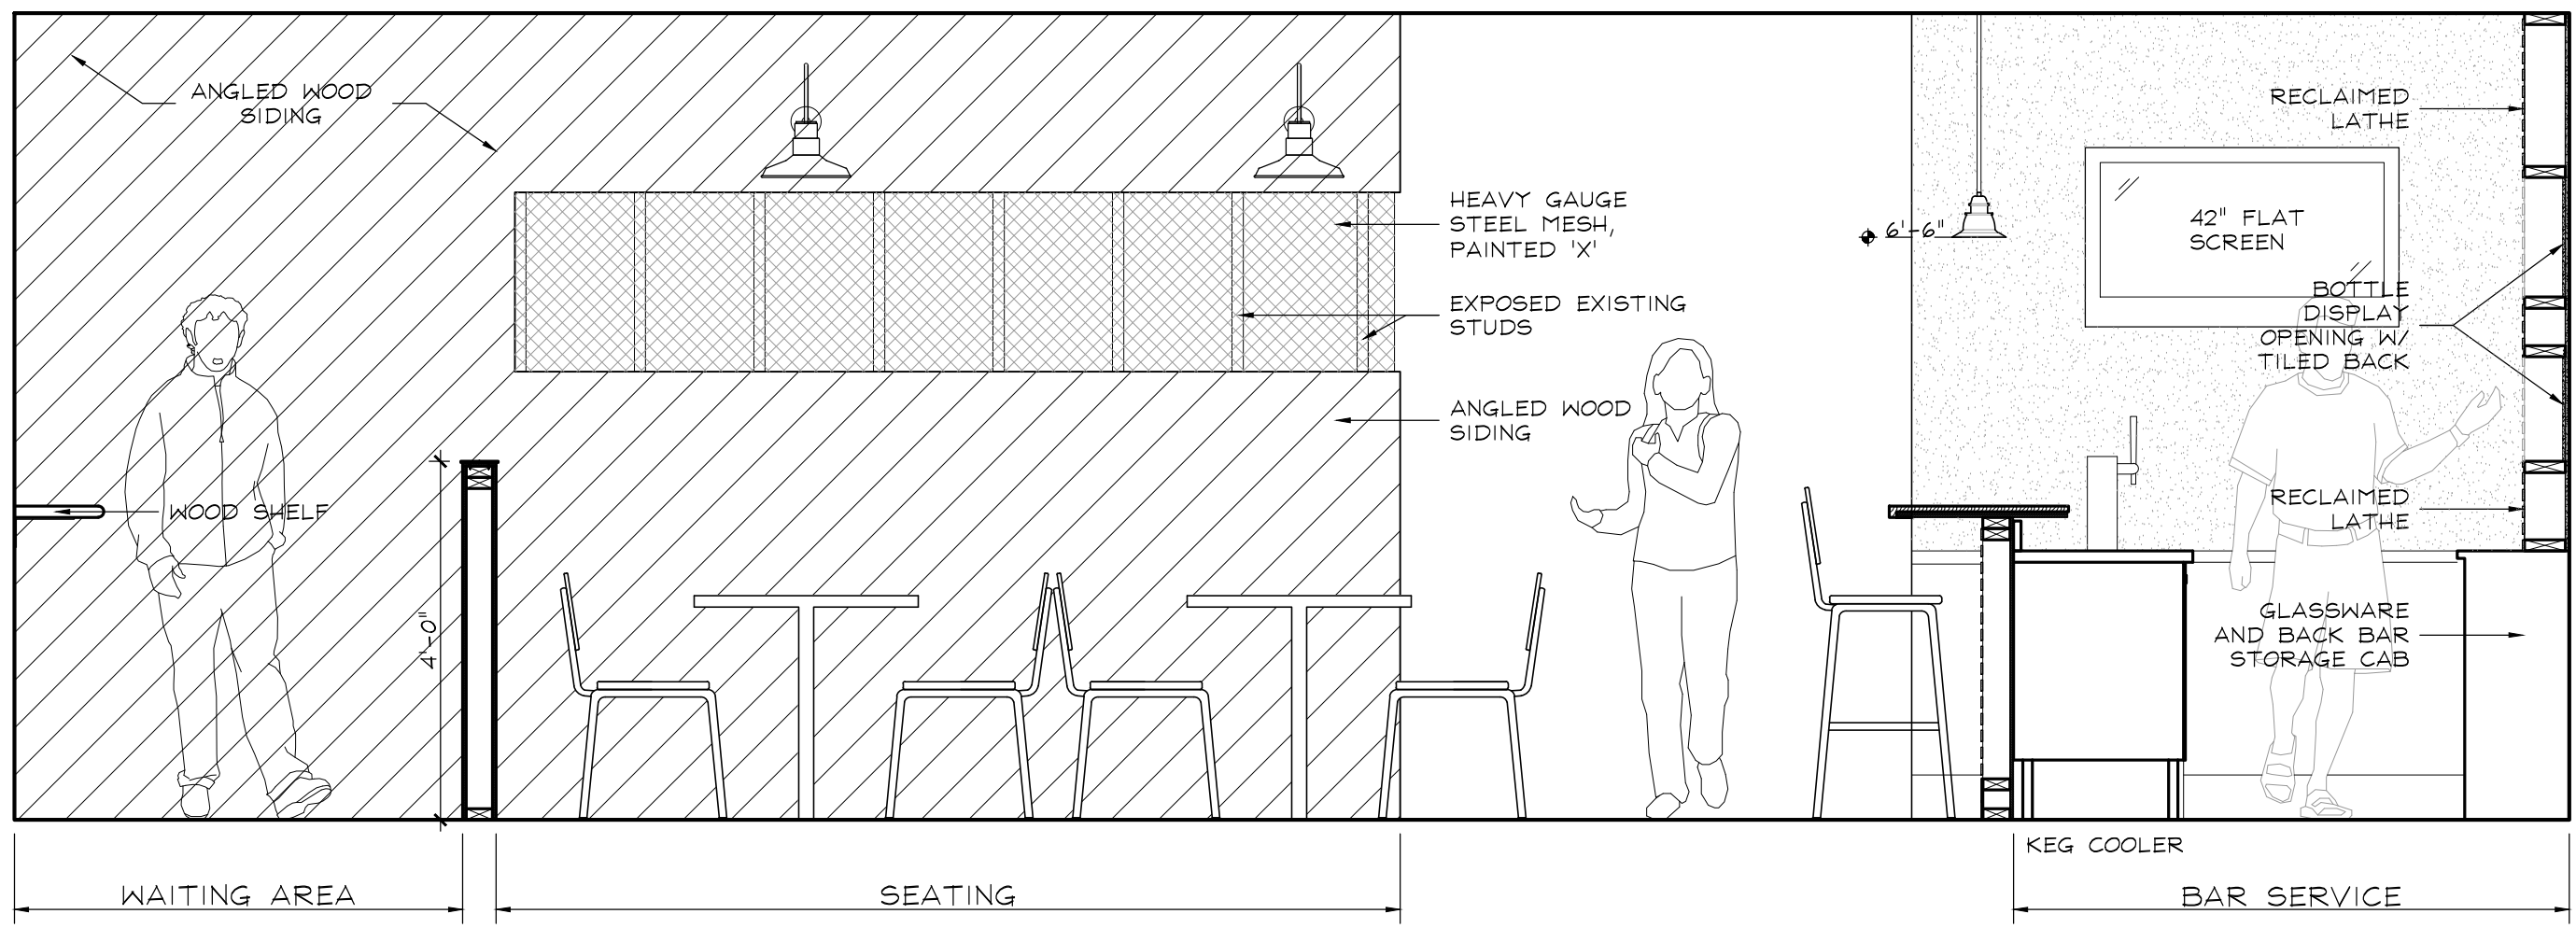

50 Washington Ave

**1** ELEVATION  
Scale: 1/2" = 1' - 0"

**A3.0**  
Paper Space  
Design Build  
56 Washington Ave  
Portland Maine 04101  
tel: 270-400-0405