


Distribution		
Issue:	date:	rev:
Schematic Design	10/21/14	

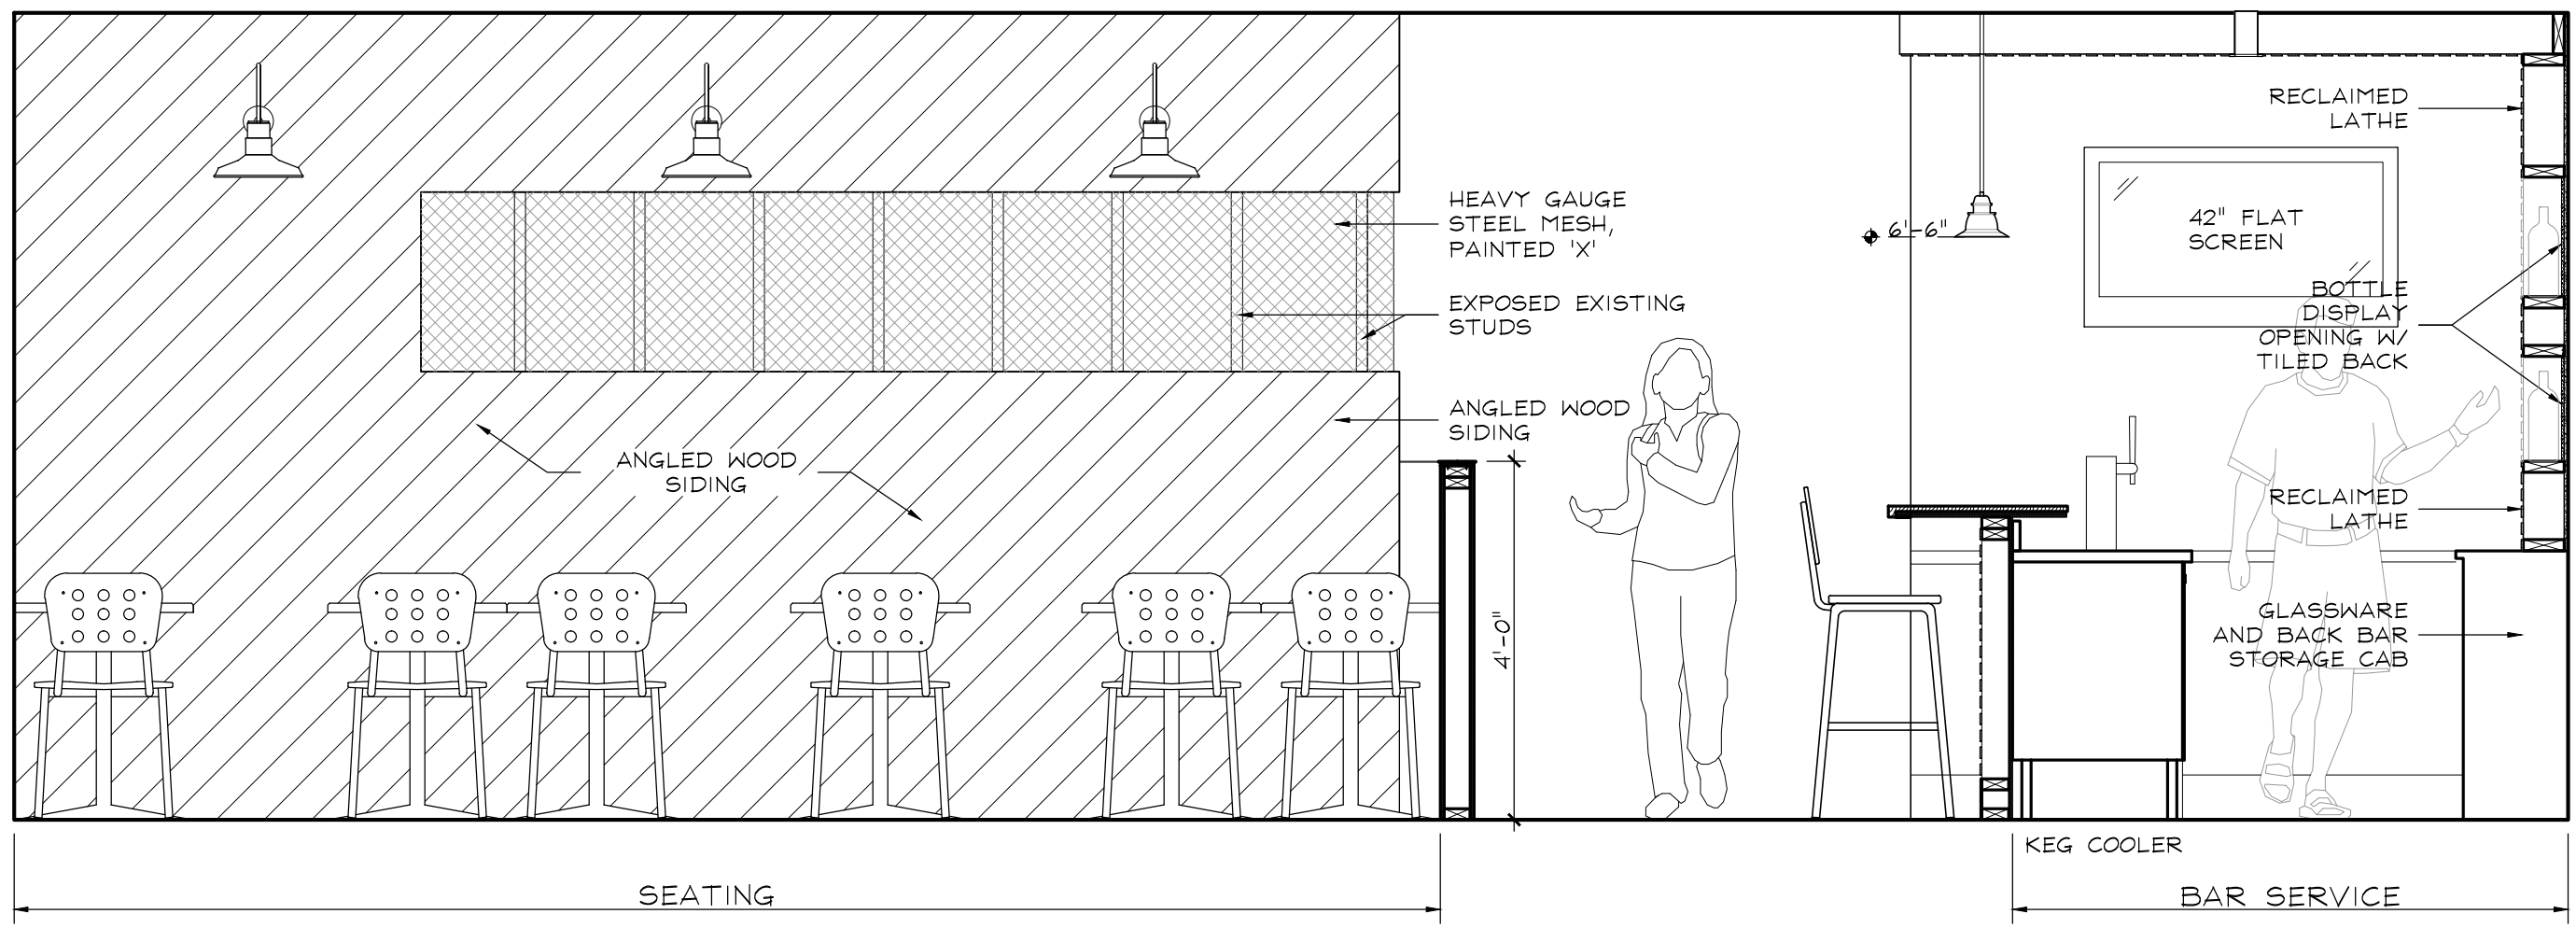

50 Washington Ave

1 ELEVATION
Scale: 1/2" = 1' - 0"

A3.0
Paper Space
Design Build
56 Washington Ave
Portland Maine 04101
tel: 270-400-0405