


SECTION 1

SCALE: 3/4"=1'-0"


1

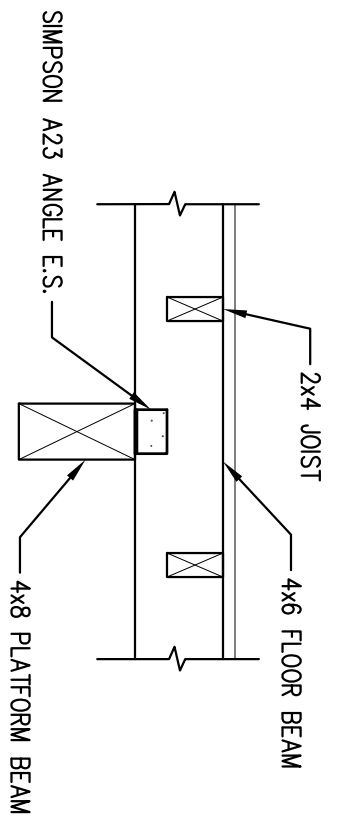

SECTION 2

SCALE: 1"=1'-0"

2

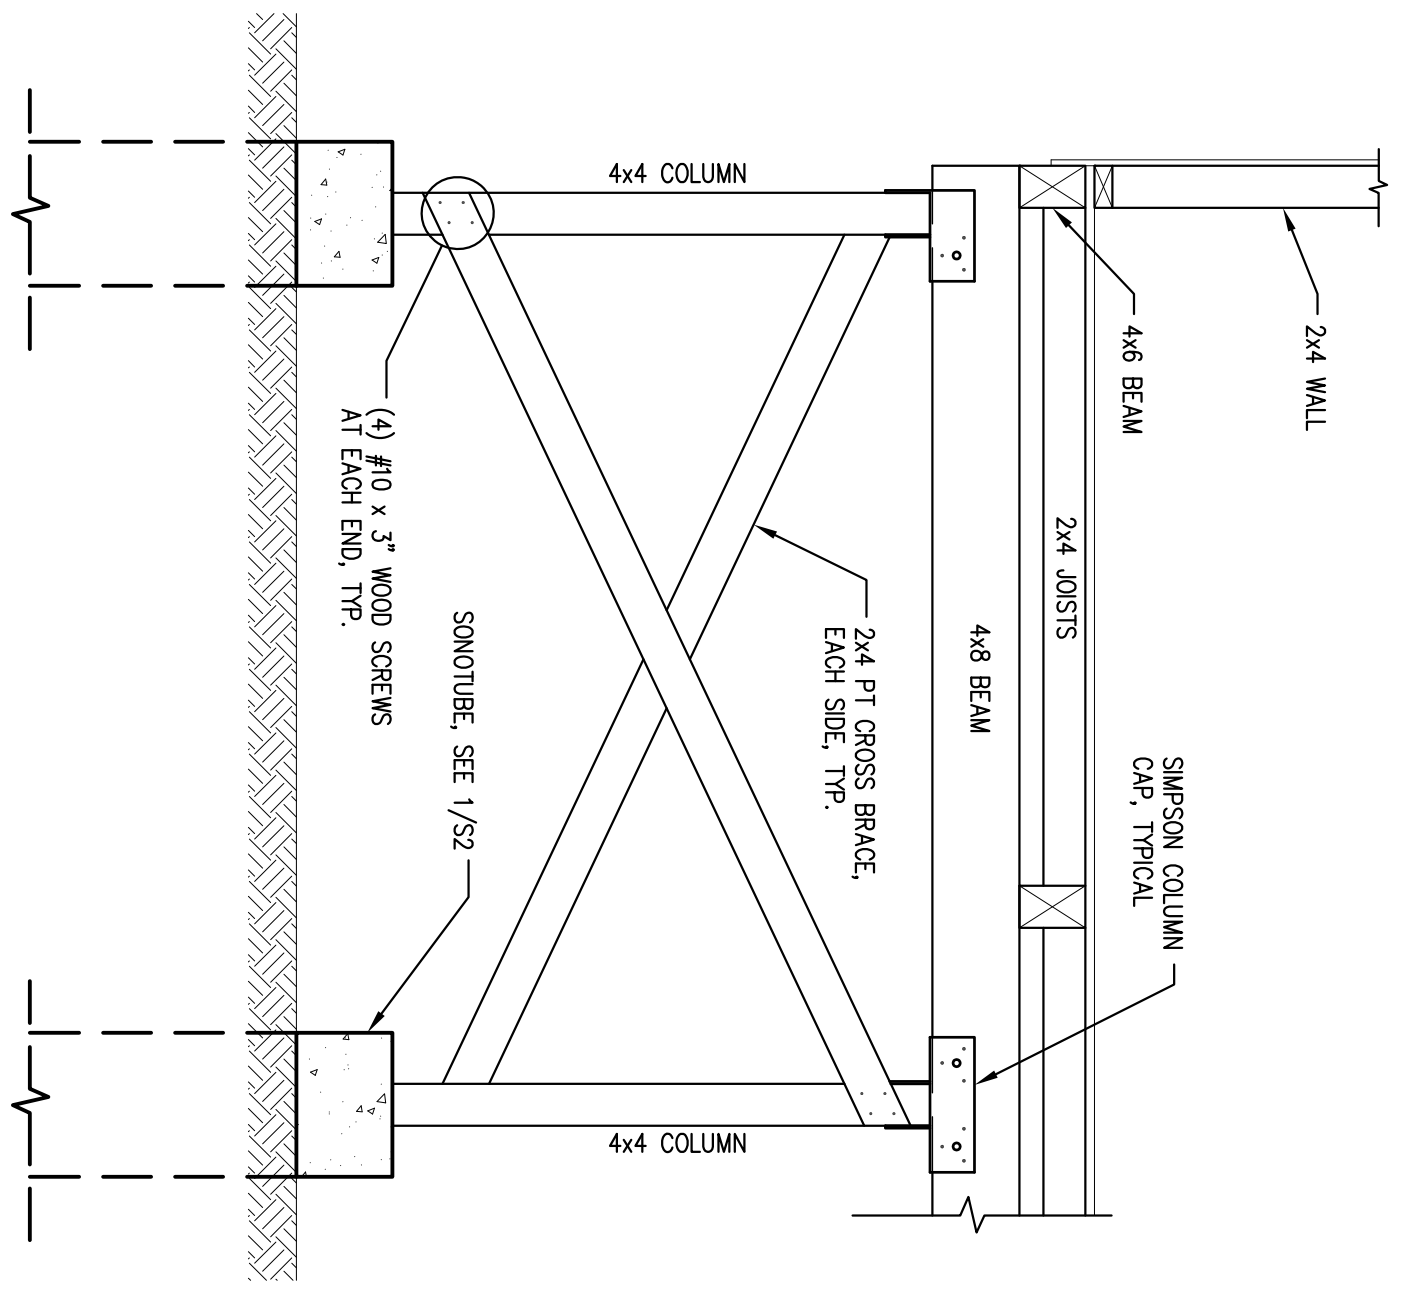

TYPICAL CROSS BRACE ELEVATION

SCALE: 3/4"=1'-0"

3



424 Fore Street
Portland, ME 04101
Phone 207.842.2800
Fax 207.842.2828
www.cascobayengineering.com

CLIENT:
SILLY'S RESTAURANT
40 WASHINGTON AVE
PORTLAND, ME 04101

SILLY'S BURGER SHACK
PORTLAND MAINE

ISSUE

No.	DATE	DESCRIPTION
0	6-6-13	ISSUED FOR CONSTRUCTION

SHEET TITLE:
STRUCTURAL DETAILS

DESIGNED: TD
DRAWN: TD
DATE: 6-5-13
PROJECT No: 13-059

S2