



Reviewed for Code Compliance
Inspections Division
Approved with Conditions

Date: 07/09/13

CLIENT:
SILLY'S RESTAURANT
40 WASHINGTON AVE
PORTLAND, ME 04101


SILLY'S BURGER SHACK
PORTLAND
MAINE

| ISSUE | DATE | DESCRIPTION |
|-------|--------|-------------------------|
| No. 0 | 7-1-13 | ISSUED FOR CONSTRUCTION |
| | | |
| | | |
| | | |
| | | |

SHEET TITLE:
STAIR AND RAILING DETAILS


DESIGNED: TD
DRAWN: TD
DATE: 7-1-13
PROJECT No: 13-059

A2

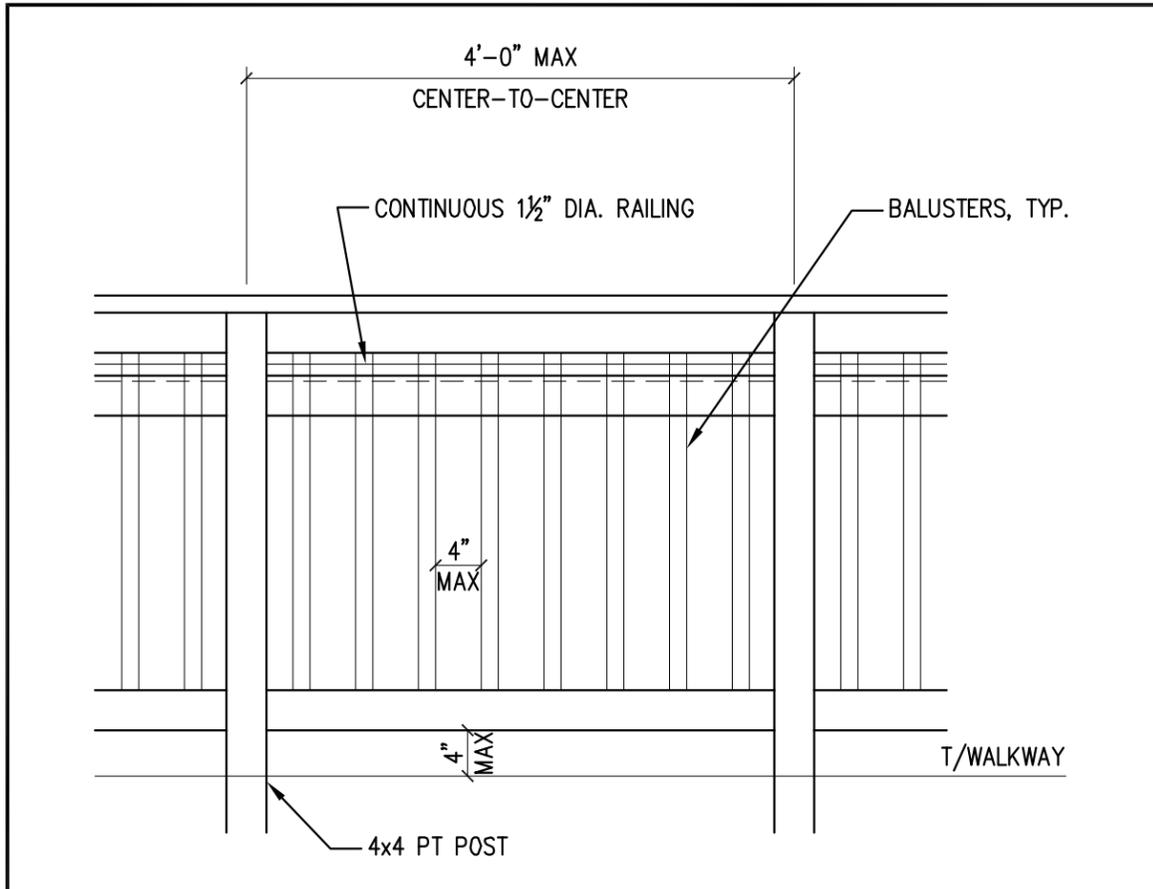


RAILING ELEVATION

SCALE: 3/4"=1'-0" 1

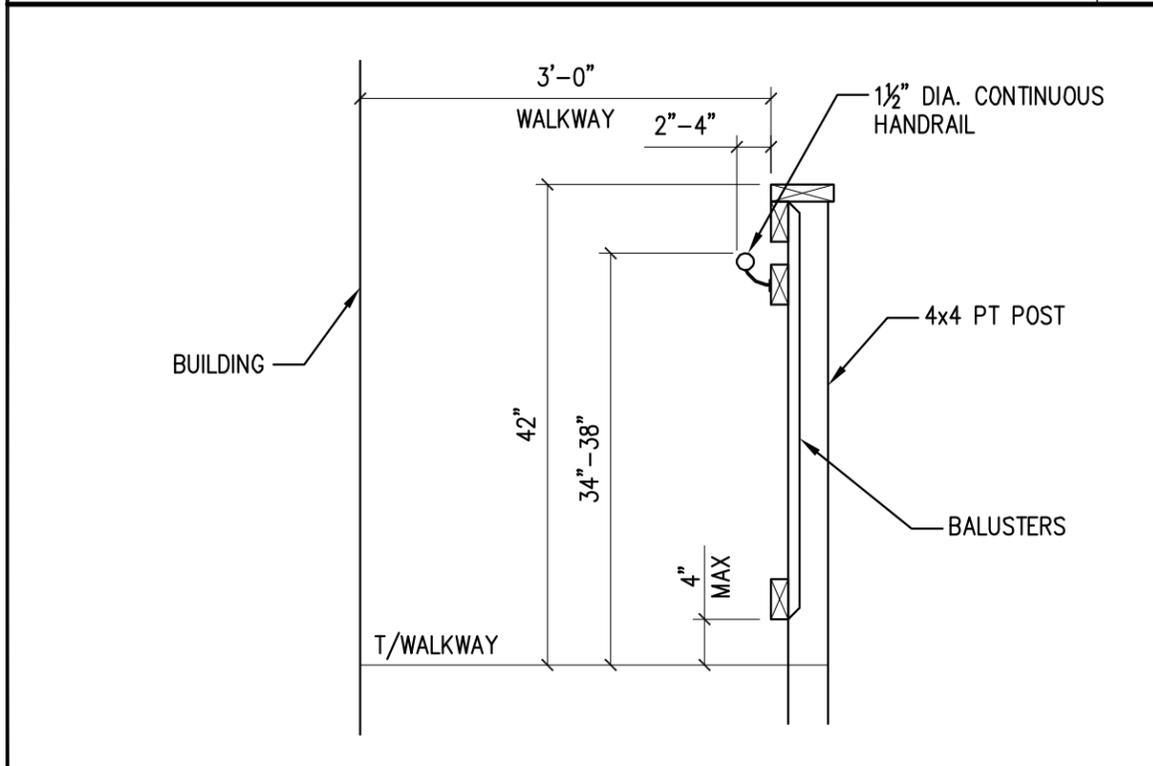

WALKWAY/STAIRWAY SECTION

SCALE: 3/4"=1'-0" 2

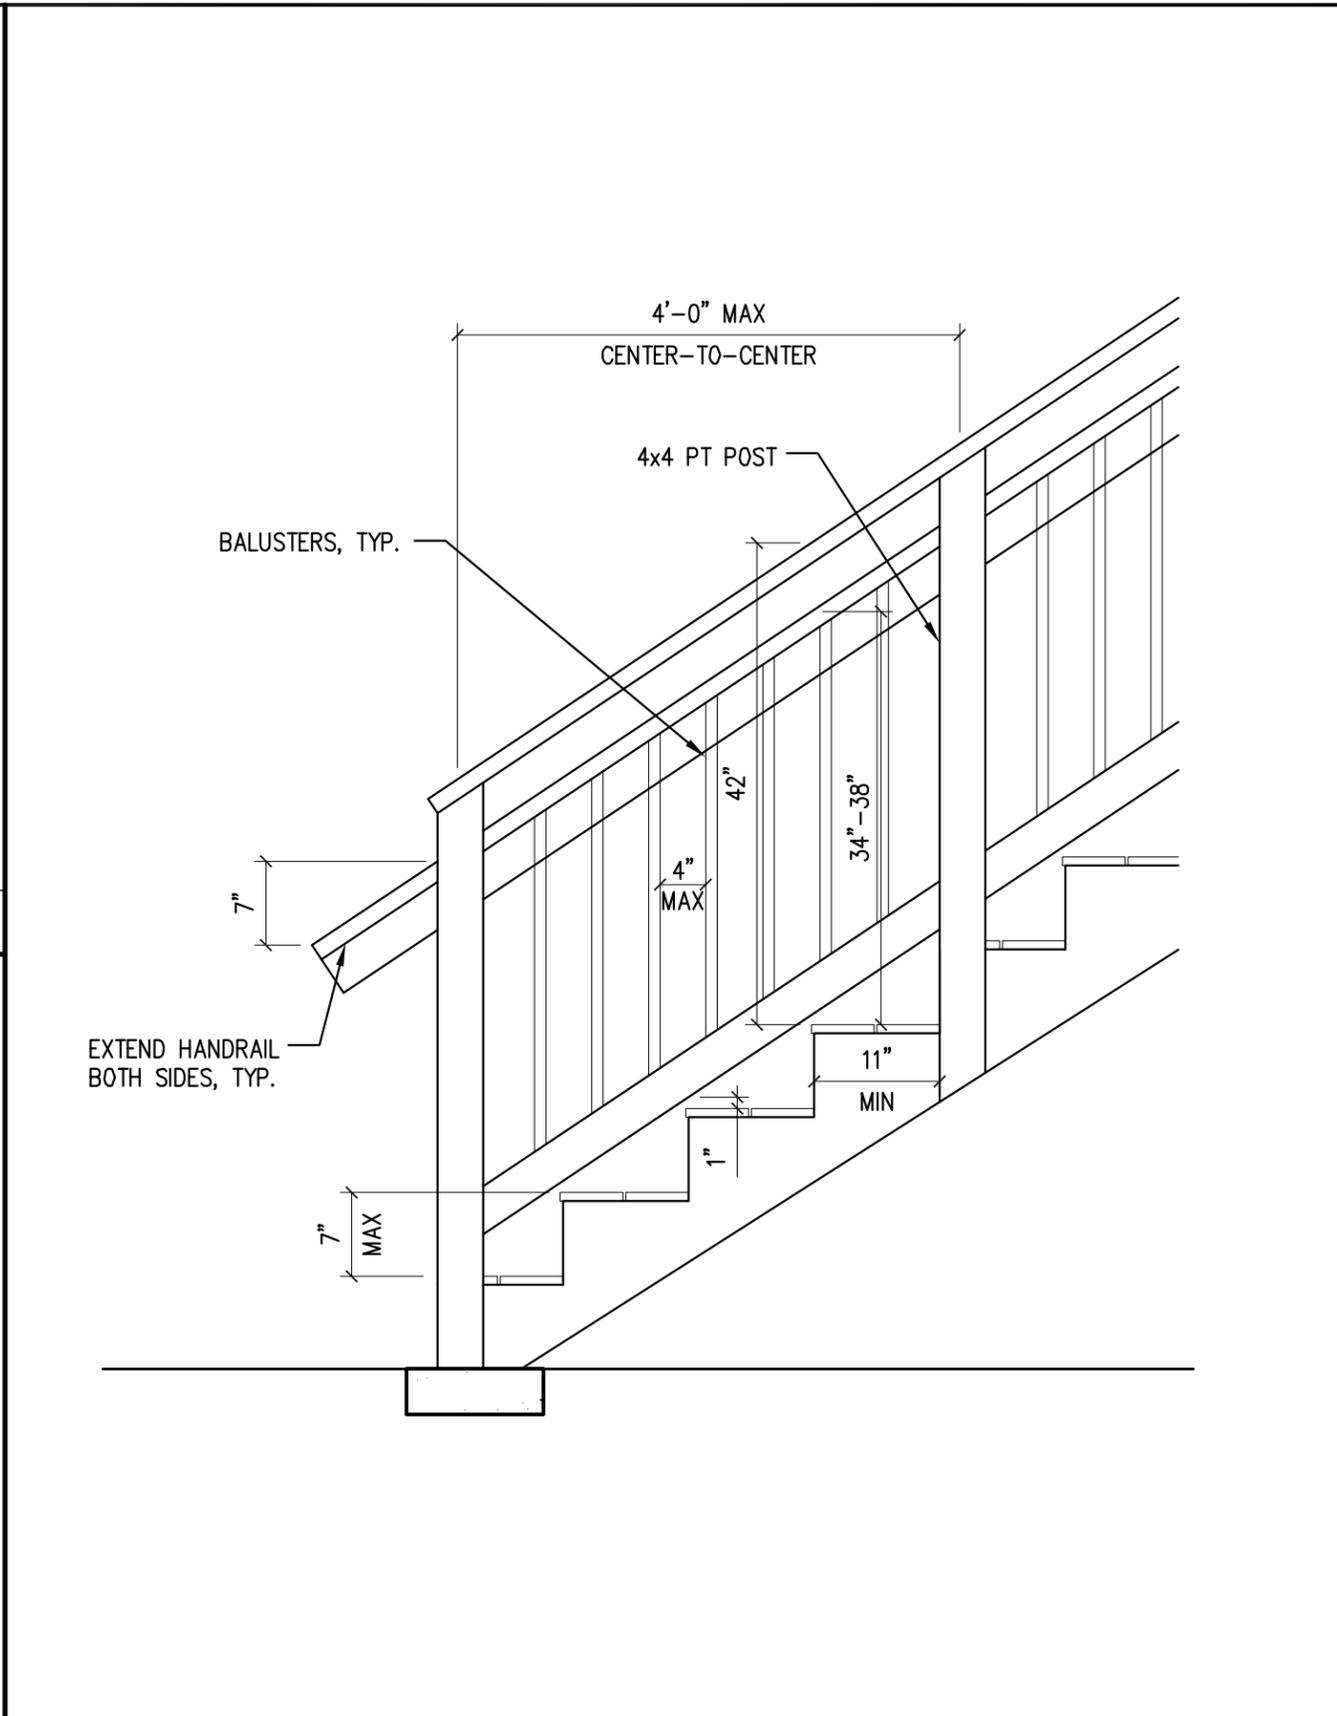

STAIR ELEVATION

SCALE: 3/4"=1'-0" 3