



Floors ~~*~~
 All Hardwood
 5/8 Drywall on walls
 & Around Stair wells
 1/2 elsewhere.

3rd Floor
 Layout
 1-9 Please S.

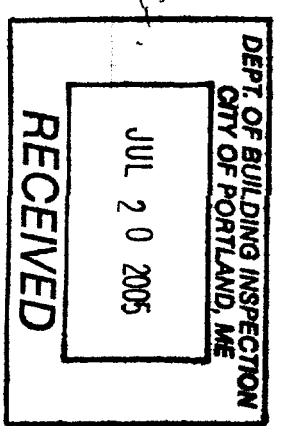

PC
 2 = 3-0-6-8 #2 EXTERIOR =
 INTERIOR DOORS.
 6 Panel Pine
 Doggie
 Schedule
 FIRE DOOR

PC
 # WINDOW
 SCHEDULE
 1 = 18 1/2 x 55 1/2
 2 = 30 1/2 x 55 1/2
 3 = 32 1/2 x 55 1/2

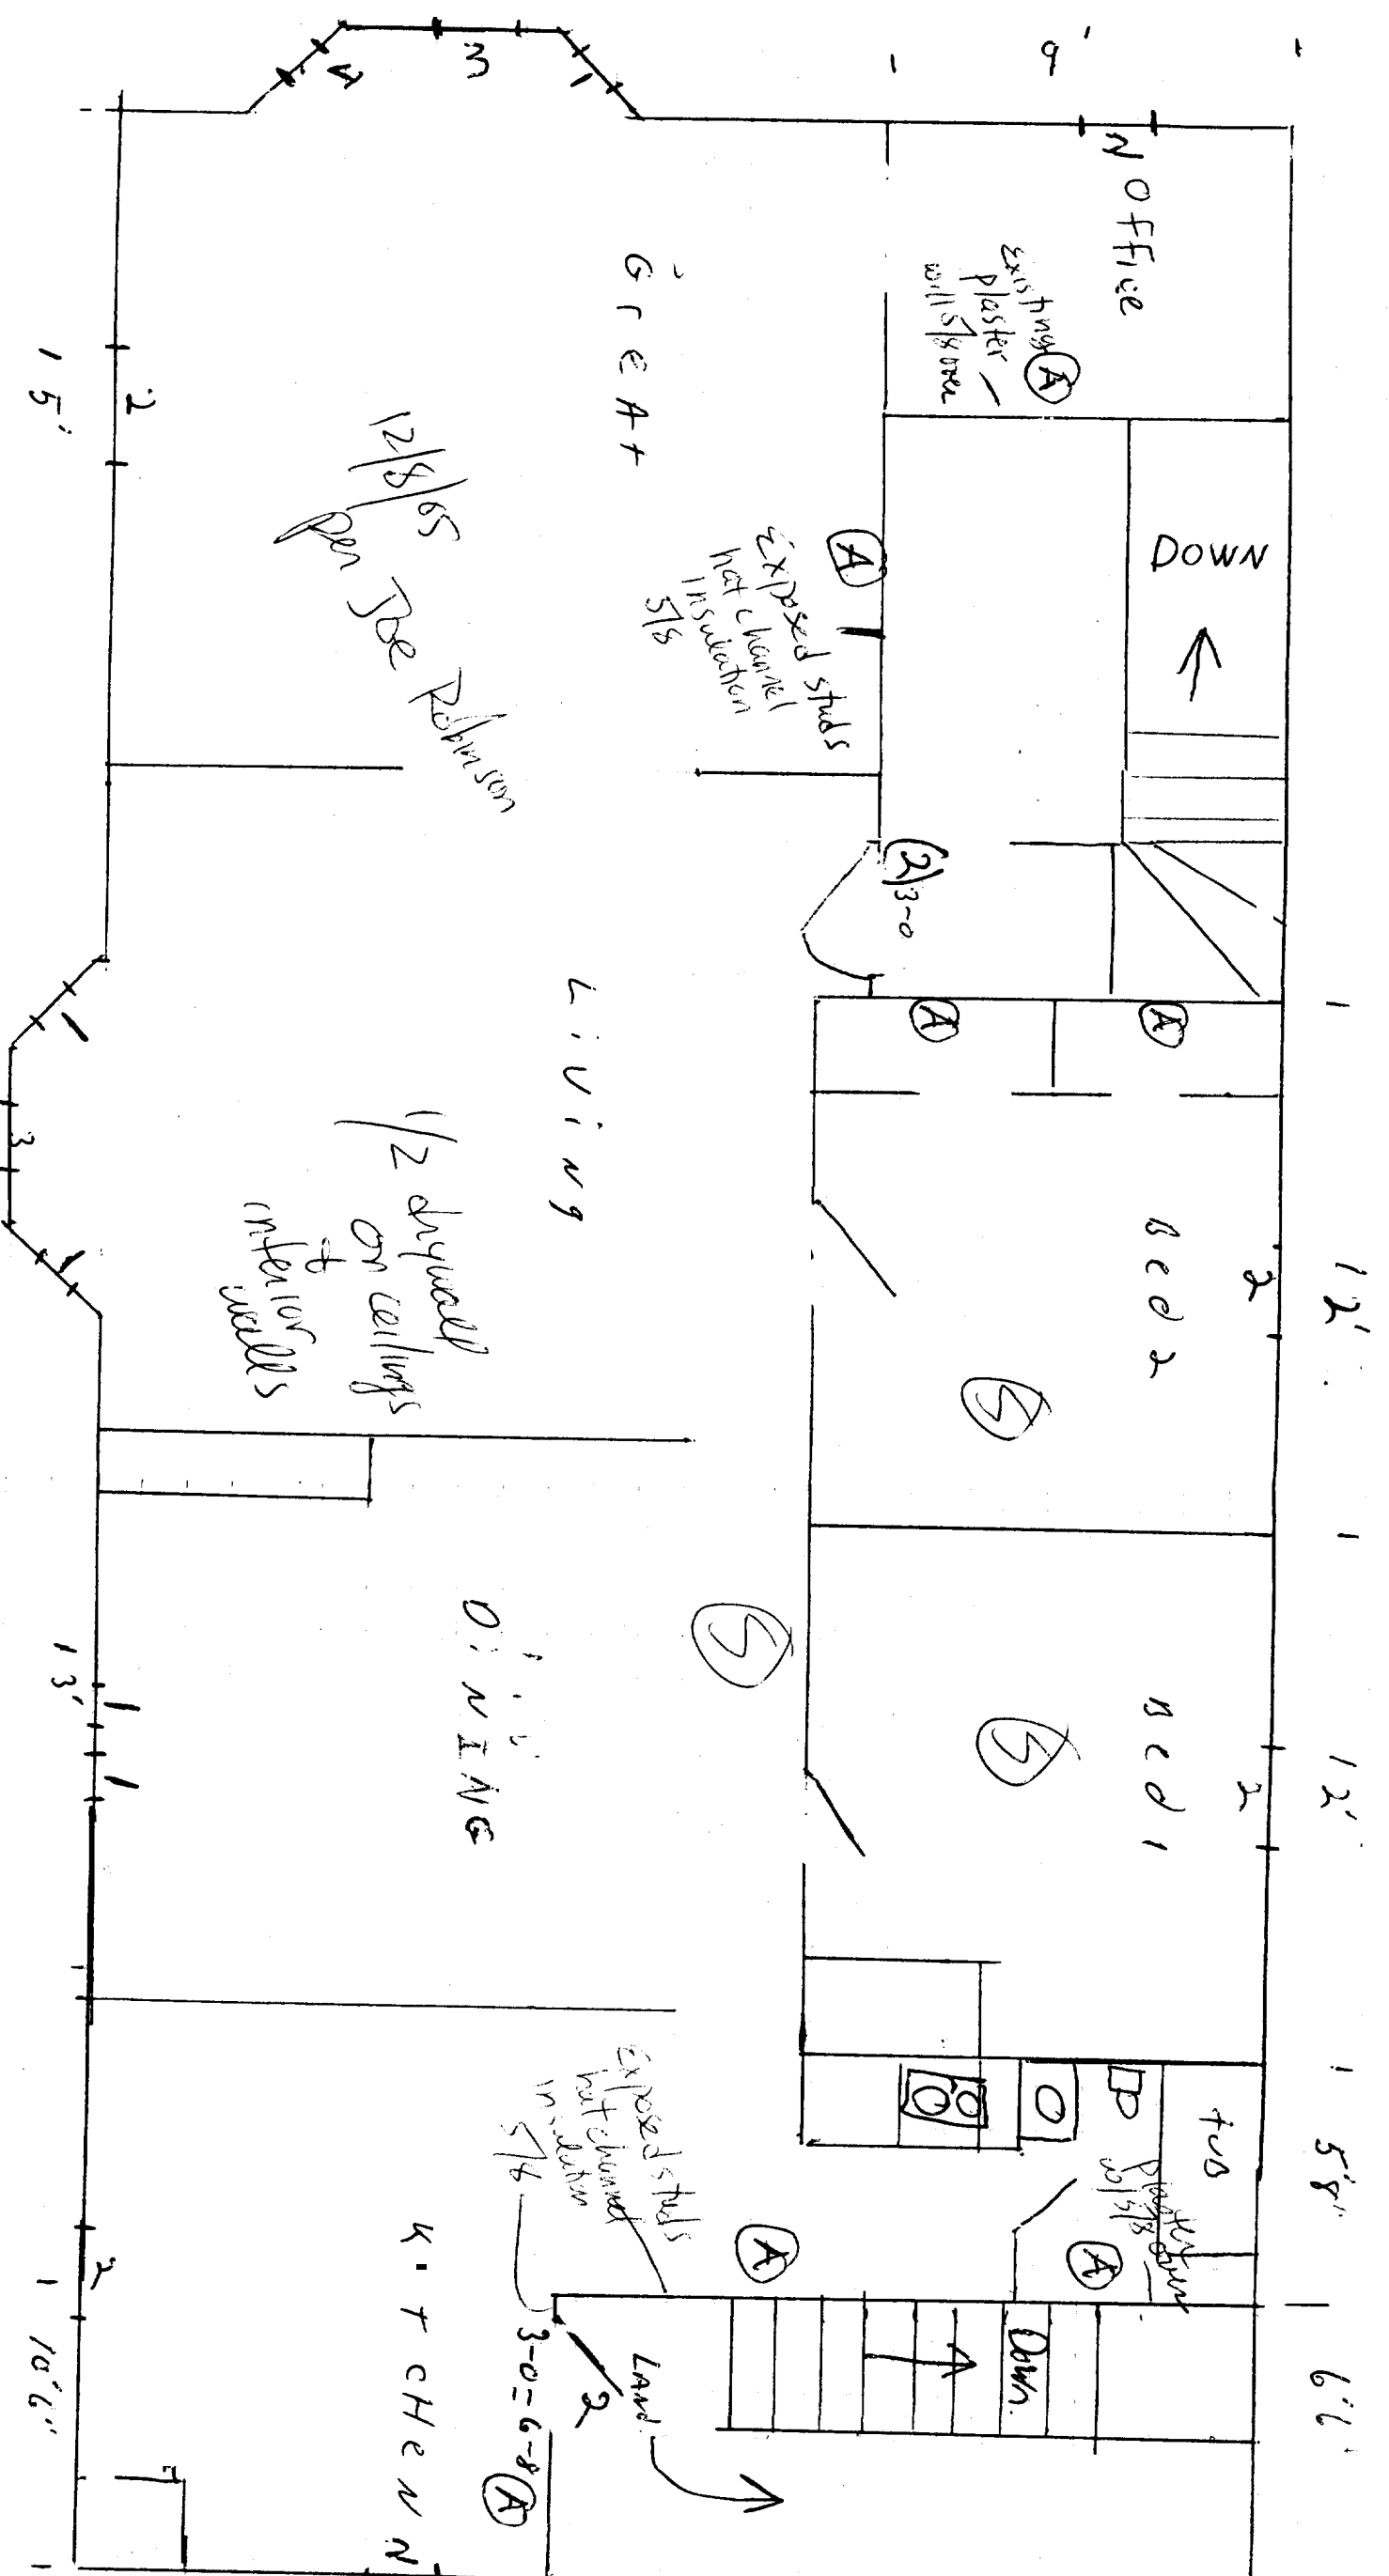

1/4 scale

Floors
 All Hardwood
 5/8 Drywall on walls
 & Around Stair wells.
 1/2 else where.

12/8/05
 per Joe Robinson

1/2 drywall
 on ceilings
 &
 interior walls

Exposed studs
 hat shown
 in substation

3rd Floor
 1A/10VH
 7-9 Please S

DEPT. OF BUILDING INSPECTION
 CITY OF PORTLAND, ME
 JUL 20 2005
 RECEIVED

PC
 2 = 3-0-6-8 #2 exterior -
 Interior Doors.
 6 Panel Pine

Schedule
 Fire Door

PC
 6
 6
 2

Window
 Schedule
 1 = 18 1/2 x 55 1/2
 2 = 30 1/2 x 55 1/2
 3 = 32 1/2 x 55 1/2

DEPT. OF BUILDING INSPECTION
 CITY OF PORTLAND, ME
 DEC - 7
 RECEIVED