




Reviewed for Code Compliance
Permitting and Inspections Department
Approved with Conditions

05/14/2018

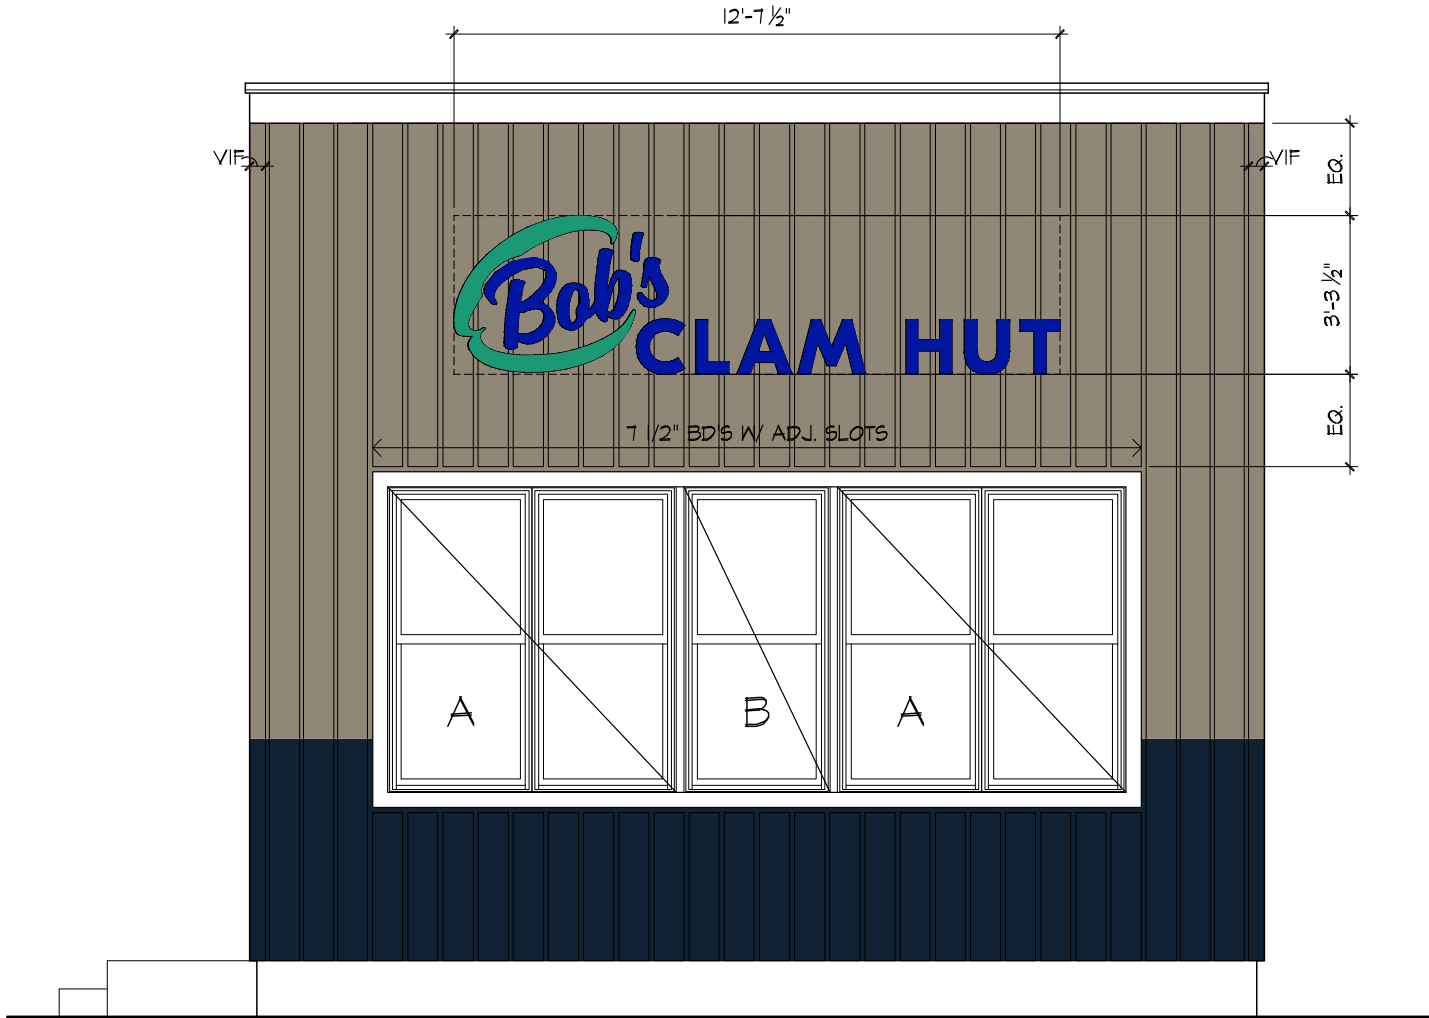

FRONT ELEVATION
SCALE: 1/4"=1'-0"



Reviewed for Code Compliance
Permitting and Inspections Department
Approved with Conditions
05/14/2018






OPPOSITE SIDE OF BUILDING HAS SAME LAYOUT

SIDE ELEVATIONS
SCALE: 1/4"=1'-0"



Reviewed for Code Compliance
Permitting and Inspections Department
Approved with Conditions
05/14/2018

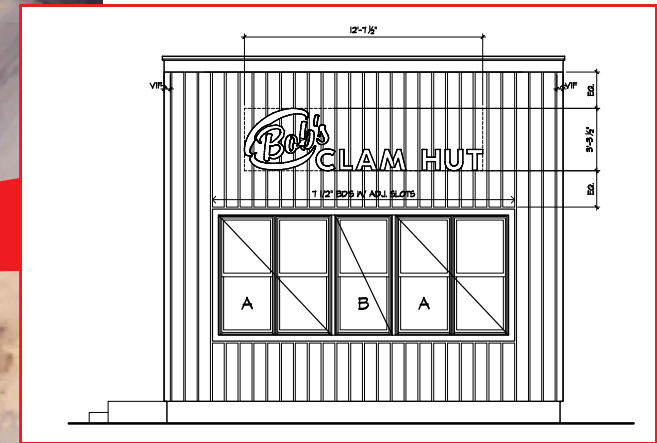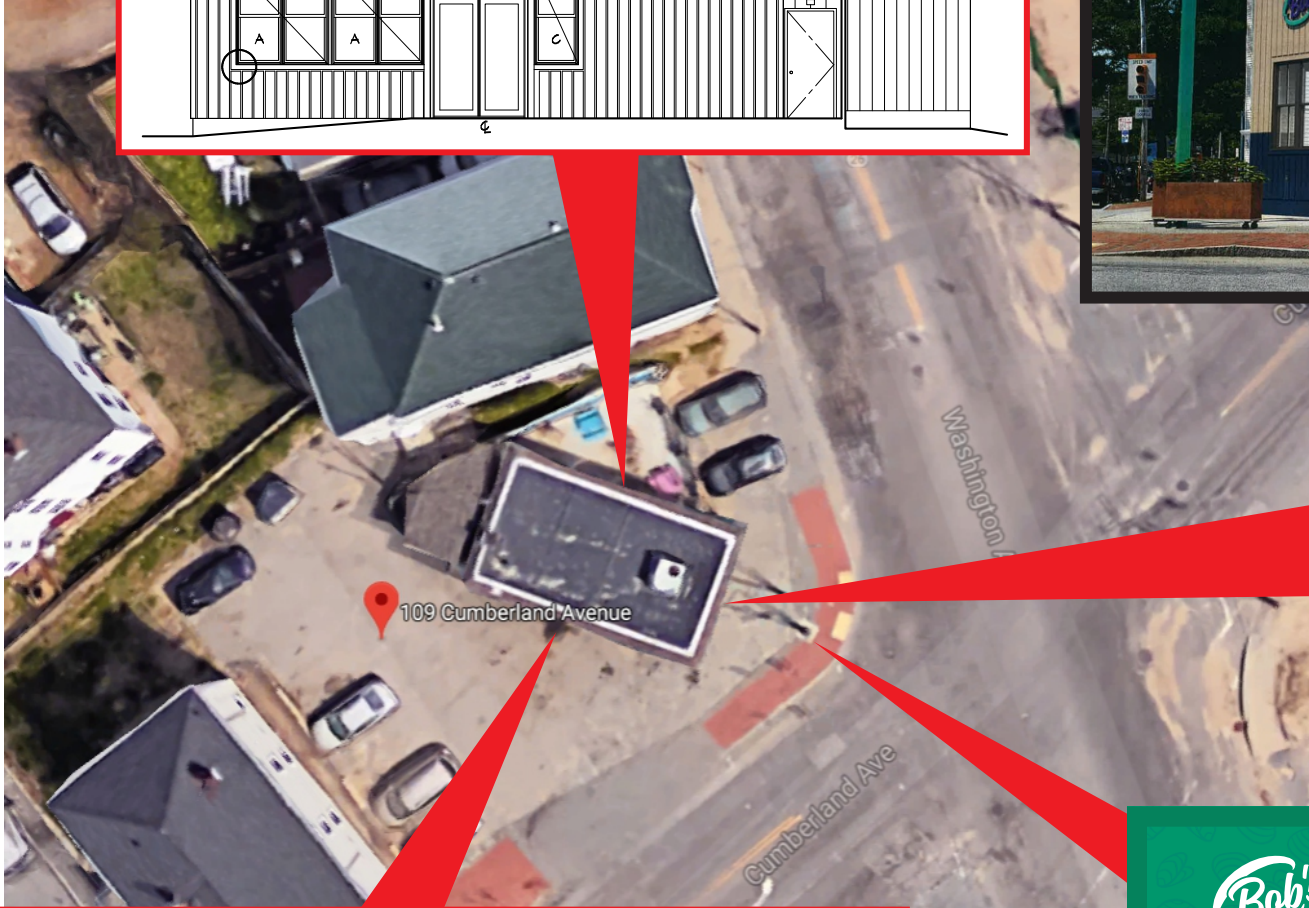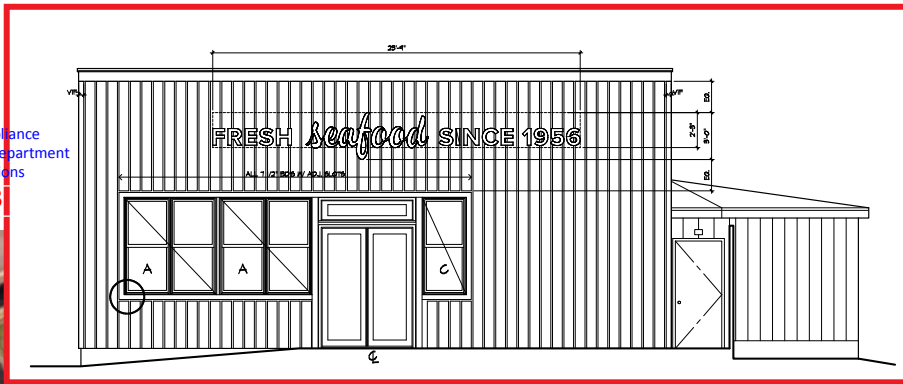

PYLON SIGN FACES

