

City of Portland, Maine – Building or Use Permit Application 389 Congress Street, 04101, Tel: (207) 874-8703, FAX: 874-8716

Location of Construction: 16 Washington Ave		Owner: CN Brown		Phone: 800-343-0849 X2107		Permit No:	
Owner Address: ***** P.O. Box 200 So. Paris, ME 04281		Lessee/Buyer's Name: Big Apple		Phone:		BusinessName:	
Contractor Name: Barlo Signs		Address:		Phone:		Permit Issued:	
Past Use: Gas Station Convenience Store		Proposed Use:		COST OF WORK: \$		PERMIT FEE: \$ 49.60	
				FIRE DEPT. <input type="checkbox"/> Approved <input type="checkbox"/> Denied		INSPECTION: Use Group: Type:	
				Signature:		Signature:	
Proposed Project Description: Erect Signage				PEDESTRIAN ACTIVITIES DISTRICT (P.A.D.) Action: Approved <input type="checkbox"/> Approved with Conditions: <input type="checkbox"/> Denied <input type="checkbox"/>		Zone: CBL: 013-G-013	
				Signature: Date:		Zoning Approval:	
Permit Taken By: MG		Date Applied For: 13 August 1998				Special Zone or Reviews: <input type="checkbox"/> Shoreland <input type="checkbox"/> Wetland <input type="checkbox"/> Flood Zone <input type="checkbox"/> Subdivision <input type="checkbox"/> Site Plan maj <input type="checkbox"/> minor <input type="checkbox"/> mm <input type="checkbox"/>	

1. This permit application does not preclude the Applicant(s) from meeting applicable State and Federal rules.
2. Building permits do not include plumbing, septic or electrical work.
3. Building permits are void if work is not started within six (6) months of the date of issuance. False information may invalidate a building permit and stop all work..

Zoning Appeal

Variance
 Miscellaneous
 Conditional Use
 Interpretation
 Approved
 Denied

Historic Preservation

Not in District or Landmark
 Does Not Require Review
 Requires Review

Action:

Approved
 Approved with Conditions
 Denied

Date: _____

CERTIFICATION

I hereby certify that I am the owner of record of the named property, or that the proposed work is authorized by the owner of record and that I have been authorized by the owner to make this application as his authorized agent and I agree to conform to all applicable laws of this jurisdiction. In addition, if a permit for work described in the application is issued, I certify that the code official's authorized representative shall have the authority to enter all areas covered by such permit at any reasonable hour to enforce the provisions of the code(s) applicable to such permit


14 August 1998

SIGNATURE OF APPLICANT _____ ADDRESS: _____ DATE: _____ PHONE: _____

RESPONSIBLE PERSON IN CHARGE OF WORK, TITLE _____ PHONE: _____

White-Permit Desk Green-Assessor's Canary-D.P.W. Pink-Public File Ivory Card-Inspector

CEO DISTRICT

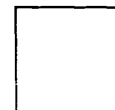

SIGNAGE PRE-APPLICATION

PLEASE ANSWER ALL QUESTIONS

using GAS STATE STANDARDS

ADDRESS: 16 Washington Ave. Portland, ME ZONE: B-2

OWNER: C. J. Brown Co.

APPLICANT: Charles Sheehan P.O. Box 200 South Paris, Me 05281

ASSESSOR NO. _____

PLEASE CIRCLE APPROPRIATE ANSWER

SINGLE TENANT LOT? YES NO MULTI-TENANT LOT? YES NO

FREESTANDING SIGN? (ex. Pole Sign) YES NO -- DIMENSIONS 7'4 1/2" x 4'4 1/2" HEIGHT 18'

MORE THAN ONE SIGN? YES NO DIMENSIONS _____ HEIGHT _____

SIGN ATTACHED TO BLDG.? YES NO DIMENSIONS 7 1/2" x 3'

MORE THAN ONE SIGN? YES NO DIMENSIONS _____

AWNING: YES NO IS AWNING BACKLIT? YES NO HEIGHT OFF SIDEWALK 14'6"

IS THERE ANY MESSAGE, TRADEMARK OR SYMBOL ON IT? Yes see attached

Canopy

LIST ALL EXISTING SIGNAGE AND THEIR DIMENSIONS: See attached photo 6'x6'
and 3'x8'

*** TENANT BLDG. FRONTAGE (IN FEET): _____

*** REQUIRED INFORMATION

Free stands (B2 Zone Reg) ⁴⁰
 → 40 sq ft / 15 sq ft / 24 sq ft ²⁴
 18' max height
 5' set back ^{79#}

AREA FOR COMPUTATION

78.12 sq shown
 18' height shown
 using existing pylon

→ 22 sq shown

16 sq shown



Canopy req
 30# for princ. bldg sign / 10# for each add. in yr act.
 20# for Canopy sign (min Dim 2')
 limit 2 Canopy signs

YOU SHALL PROVIDE:

A SITE SKETCH AND BUILDING SKETCH SHOWING EXACTLY WHERE EXISTING AND NEW SIGNAGE IS LOCATED MUST BE PROVIDED. SKETCHES AND/OR PICTURES OF PROPOSED ARE ALSO REQUIRED.

SIGNATURE OF APPLICANT: Charles Sheehan

DATE: 8/10/98

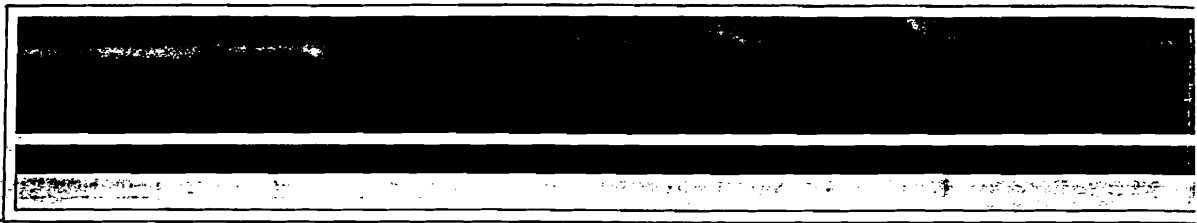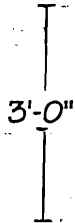



3630-33 RED / 3630-015 YELLOW BAND & WHITE STRIPE / CABINET & RETAINERS WHIT
TYPICAL CANOPY WRAP FOR FRONT AND BACK OF CANOPY

QTY: 2

SCALE: 3/8" = 1'-0"

APPROX.
25'-4"

WHITE VINYL COPY

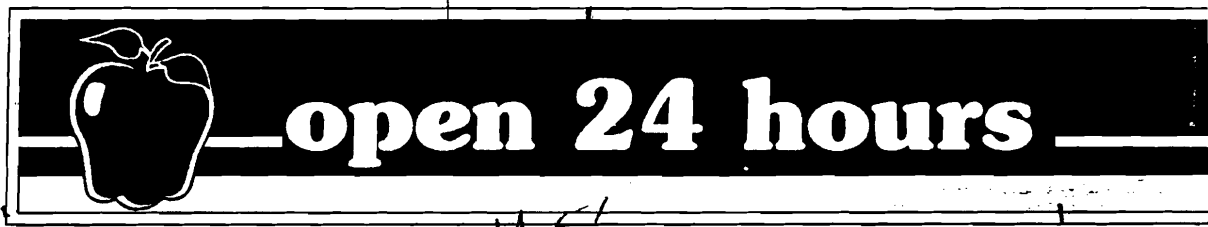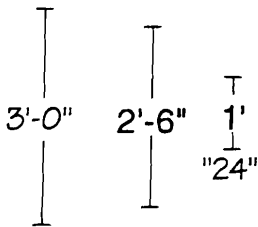


3630-33 RED APPLE W/ WHITE HIGHLIGHT / 3630-156B VIVID GREEN STEM & LEAF / 36
 WHITE COPY AND ACCENTS ON APPLE

TYPICAL CANOPY WRAP FOR LEFT AND RIGHT OF CANOPY

QTY: 2

SCALE: 3/8" = 1'-0"

25
11'
2X

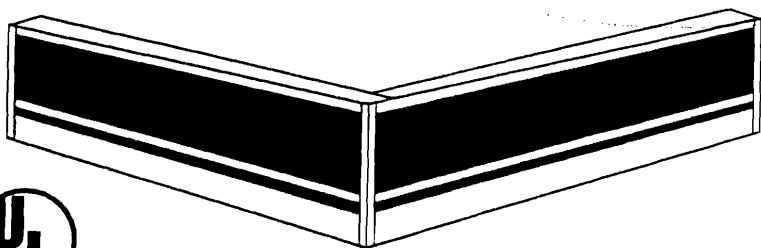

ALL FINAL CONSTRUCTION MEASUREMENTS MUST BE FIELD VERIFIED.



TYPICAL CORNER DETAIL


W.O. NO.			PRINT DISTRIBUTION <input type="checkbox"/> JOB FILE <input type="checkbox"/> CUSTOM FAB. <input type="checkbox"/> EXTRU ALUM <input type="checkbox"/> PLEXI FAB. <input type="checkbox"/> CAD/CAM												
SIGN SPECIFICATIONS			<input checked="" type="checkbox"/> ILLUMINATED <input type="checkbox"/> NON-ILLUMINATED		QTY	S/F	HEIGHT	LENGTH	WIDTH	REVISIONS		DATE:	TEXT & COMPUTER S		
CABINET TYPE	MATERIAL	COLOR	RADIUS	CROWN	RET	SIZE	HANG'G BAR	1		TECH. NOTES		8/6/98	TYPEFACE: SOUVENIR E		
DIVIDER BAR	COLOR	MOUNTING	ELEC. LOCATION		LOAD	SERVICING	2					NAME:			
LAMPS	AS REQ'D		BALLASTS		AS REQ'D		3					DATE:			
B/G MAT.	COPY MAT.	ROWS	WAGNER	FACE	SIDES	HAG L	4					DRAWN BY:			
PANAFLEX	1ST SURFACE VINYL	TRUCK	ZIP	FACE	SIDES	HAG L	5					PROG			
B/G MAT.	COPY MAT.	IE	OD	MATERIAL	COLOR	6					7-22-98		SCALE		
PANAFLEX	1ST SURFACE VINYL	1/2 TONE	POLE COVER								8		SHO		
												SALES REP.		D. BAR	
												CHECKED BY:		/	

FONT STYLE
DOM CASUAL IT

SWISS 721 BLACK MODIFIED

1" DEEP .063 ALUM. DISHPAN
BACKGROUND & RETURNS
TO MATCH 7725-13
TOMATO RED

ATTACH TO WALL WITH
REVERSE CLIPS
EXPANSION ANCHORS
INTO WALL
ATTACH DISHPAN TO
CLIPS THRU RETURNS

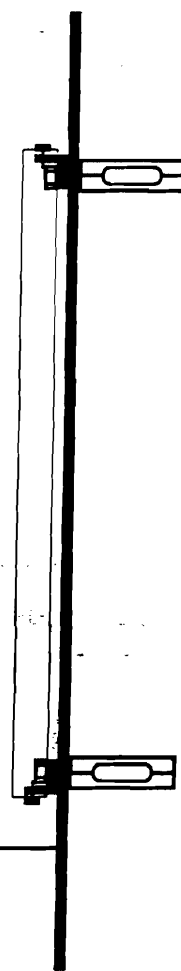






7.5' x 3' = 22.5'

30" Allowed

WALL

TYPICAL DISHPAN INSTALLATION

AM <input type="checkbox"/> L TOTAL	BARLO SIGNS / SCRENGRAPHICS Electric Sign Advertising Screen Printing		158 Greeley St., Hudson, NH 03051 (603) 882-2638 FAX (603) 882-7680	
SPECS.	DESIGNED FOR:		LOCATION:	
VCK SEMI BD IT GRAM: 3.5 E: OWN	BIG APPLE		PORTLAND, ME.	
				
	DESIGN SPECIFICATIONS ACCEPTED BY:			© COPYRIGHT 1998 THE BARLO GROUP THIS DESIGN IS THE PROPERTY OF THE BARLO GROUP, ALL PRODUCTION AND DUPLICATION RIGHTS ARE RESERVED BY THE BARLO GROUP. THIS PRINT IS DESIGNED FOR YOUR PERSONAL USE AND IS NOT TO BE USED OUTSIDE YOUR ORGANIZATION OR EXHIBITED IN ANY FASHION.
	CLIENT: <i>Keenan Moore</i>	LANDLORD: <i>CNB</i>		
	COMMENTS: <i>8-11-98</i>			B-98-07-21
				SHEET 3 OF 3

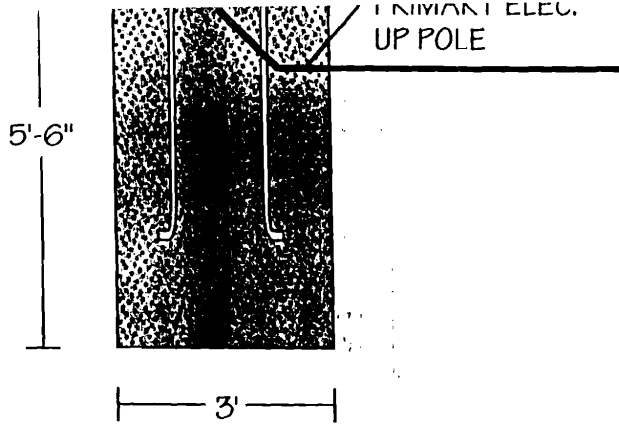

SCOPE OF WORK

- MFR. & INSTALL:**
- ONE 3'-4 1/2" X 7'-4 1/2" / D/F ILLUM PYLON SIGN W/ VINYL
 - ONE 6'-4 1/2" X 7'-4 1/2" GAS PRICE ZIP CHANGE SIGN--PG 1
-
- TWO (2) 3' X 33'-4 SIGN BANDS W/ VINYL
 - TWO (2) 3' X 25'-4 SIGN BANDS W/ VINYL--PG 2
-
- ONE 7'-6" X 3' DISHPAN SIGN W/ VINYL--PG 3

MAJOR PURCHASE


TBD

SIGN DISPOSITION

TRASH

W.O. NO.		BARLO SIGNS / SCREENGRAPHICS Electric Sign Advertising ScreenPrinting			158 Greeley St., Hudson, NH 03051 (603) 882-2638 FAX (603) 882-7680								
PRINT DISTRIBUTION		VINYL	<input type="checkbox"/>	CAD/CAM	<input type="checkbox"/>	DRAWN BY:		TEXT & COMPUTER SPECS.		REVISIONS		DATE:	
JOB FILE		PAINT	<input type="checkbox"/>			SALES REP.		TYPEFACE:		▲			
CUSTOM FAB.		N.C.L	<input type="checkbox"/>			D. BARR		NAME:		▲			
EXTRUSION FAB.		NEON	<input type="checkbox"/>	TOTAL		CHECKED BY:		PROGRAM:		▲			
PLEXI FAB.		INSTALL	<input type="checkbox"/>					CV 3.5		▲			
SIGN SPECIFICATIONS		<input checked="" type="checkbox"/> ILLUMINATED	QTY	S/F	HEIGHT	LENGTH	WIDTH	DESIGNED FOR:		LOCATION:			
		<input type="checkbox"/> NON-ILLUMINATED	1	0/F			13-1/2"	BIG APPLE		PORTLAND, ME.			
CABINET TYPE	MATERIAL	COLOR	RADIUS	CROWN	PET. COLOR	HANGING BAR							
LG A	EXT	GLOSS WHITE			2-1/2"								
DIVIDER BAR	COLOR	MOUNTING	ELEC. LOCATION		LOAD	SERVICING							
		6" TUBE			120V/20A								
LAMPS			BALLASTS					DESIGN SPECIFICATIONS ACCEPTED BY:		© COPYRIGHT THE BARLO GROUP THIS DESIGN IS THE PROPERTY OF THE BARLO GROUP. ALL PRODUCTION AND DUPLICATION RIGHTS ARE RESERVED BY THE BARLO GROUP. THIS PRINT IS DESIGNED FOR YOUR PERSONAL USE AND IS NOT TO BE USED OUTSIDE YOUR ORGANIZATION OR EXHIBED IN ANY FASHION.			
AS REQ'D			AS REQ'D										
FACE 1	BY GMAT.	COPMAT.	FACE	SIDES	HAGL			CLIENT:		LANDLORD:			
	3/16" WHITE LEXAN	1ST SURFACE VINYL						Kevin Moore		CWB			
FACE 2	BY GMAT.	COPMAT.	POLE COVER	MATERIAL	COLOR			COMMENTS:					
			10"					8-11-98				B - 98-07-21	
											SHEET 1 OF 3		

78.12 TOTAL SQ. FEET

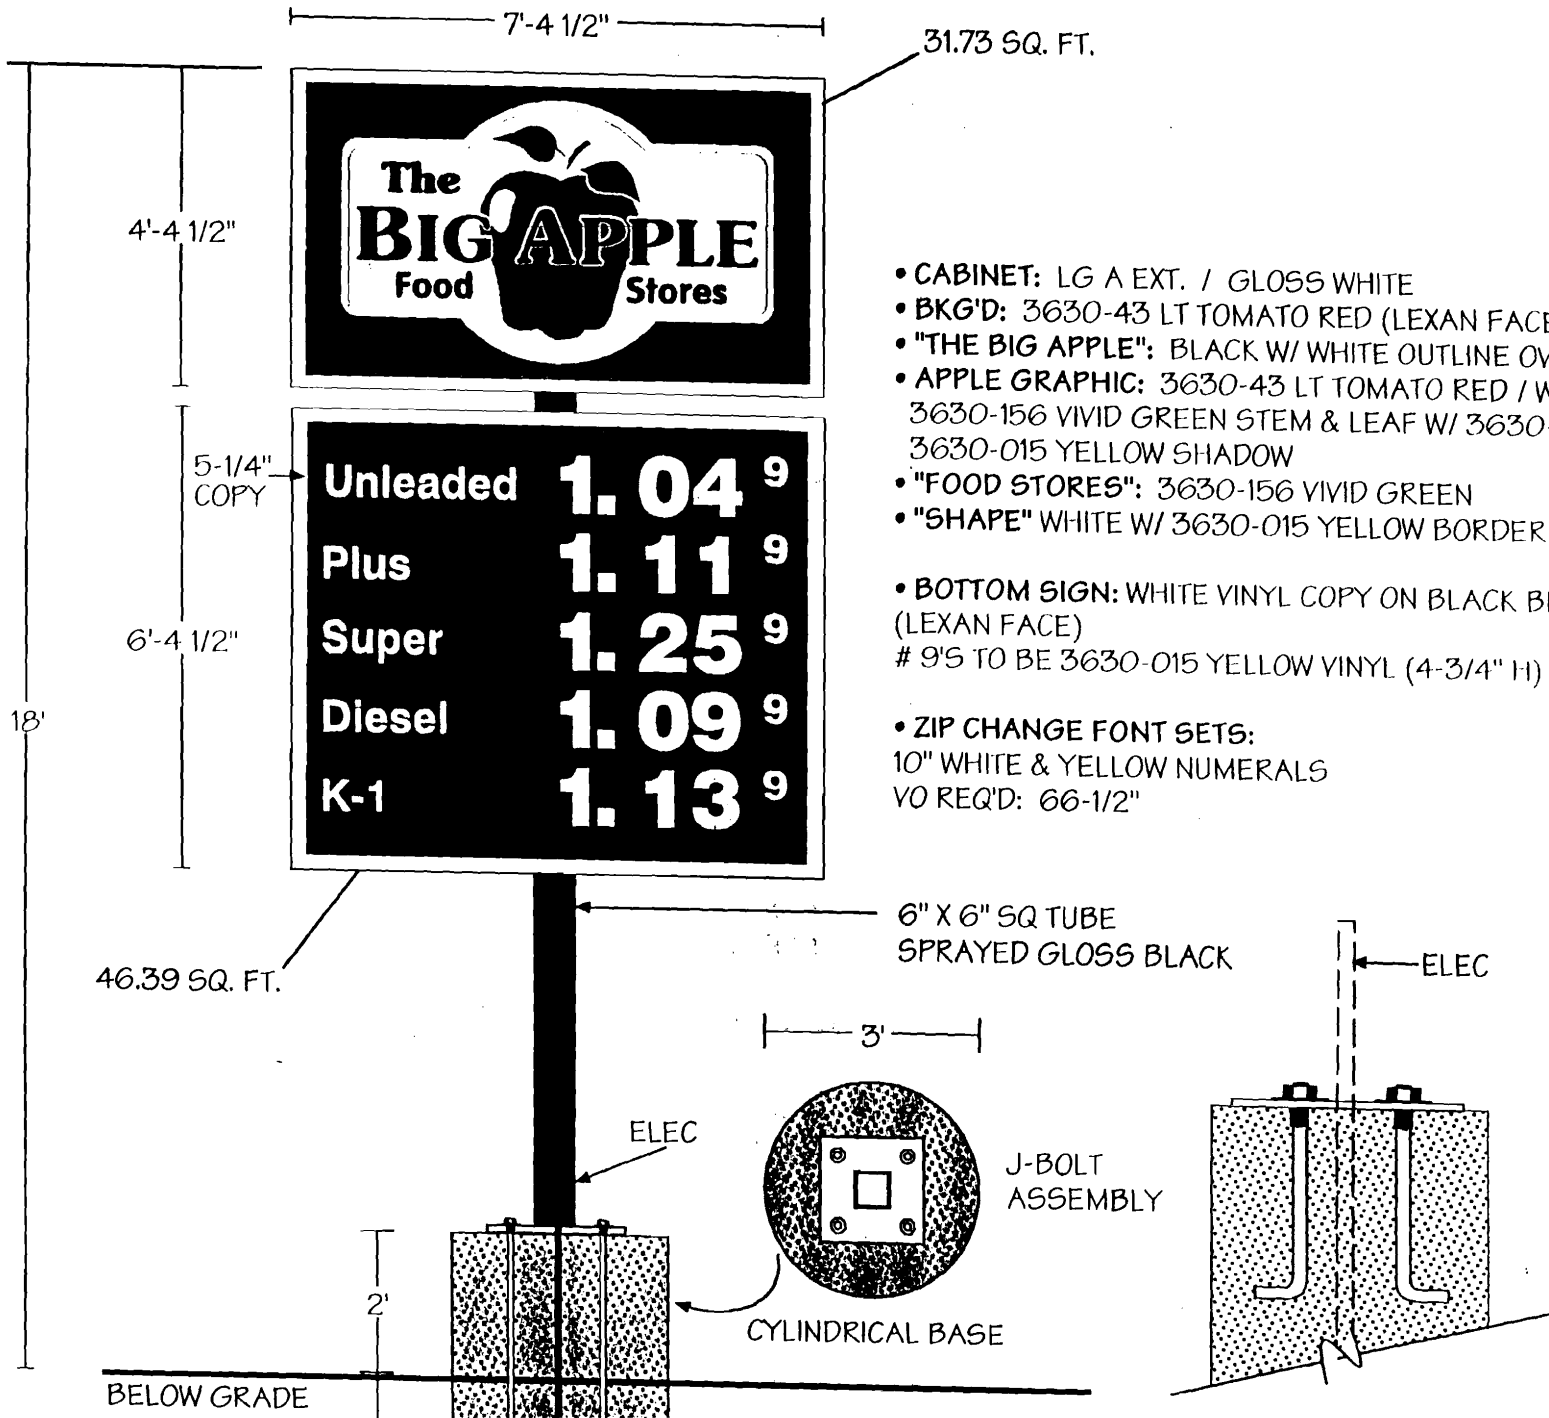

- CABINET: LG A EXT. / GLOSS WHITE
- BKG'D: 3630-43 LT TOMATO RED (LEXAN FACE)
- "THE BIG APPLE": BLACK W/ WHITE OUTLINE OVER APPLE
- APPLE GRAPHIC: 3630-43 LT TOMATO RED / WHITE HIGHLIGHT
3630-156 VIVID GREEN STEM & LEAF W/ 3630-015 YELLOW OUTLINE
3630-015 YELLOW SHADOW
- "FOOD STORES": 3630-156 VIVID GREEN
- "SHAPE" WHITE W/ 3630-015 YELLOW BORDER
- BOTTOM SIGN: WHITE VINYL COPY ON BLACK BKG'D (LEXAN FACE)
9'S TO BE 3630-015 YELLOW VINYL (4-3/4" H)
- ZIP CHANGE FONT SETS:
10" WHITE & YELLOW NUMERALS
VO REQ'D: 66-1/2"

