



/Volumes/Network Files/CLAB/PROJECTS/B COMMERCIAL STUDIO/1 Current Projects/221 Congress/DRAWINGS/221Congress_new6.pln

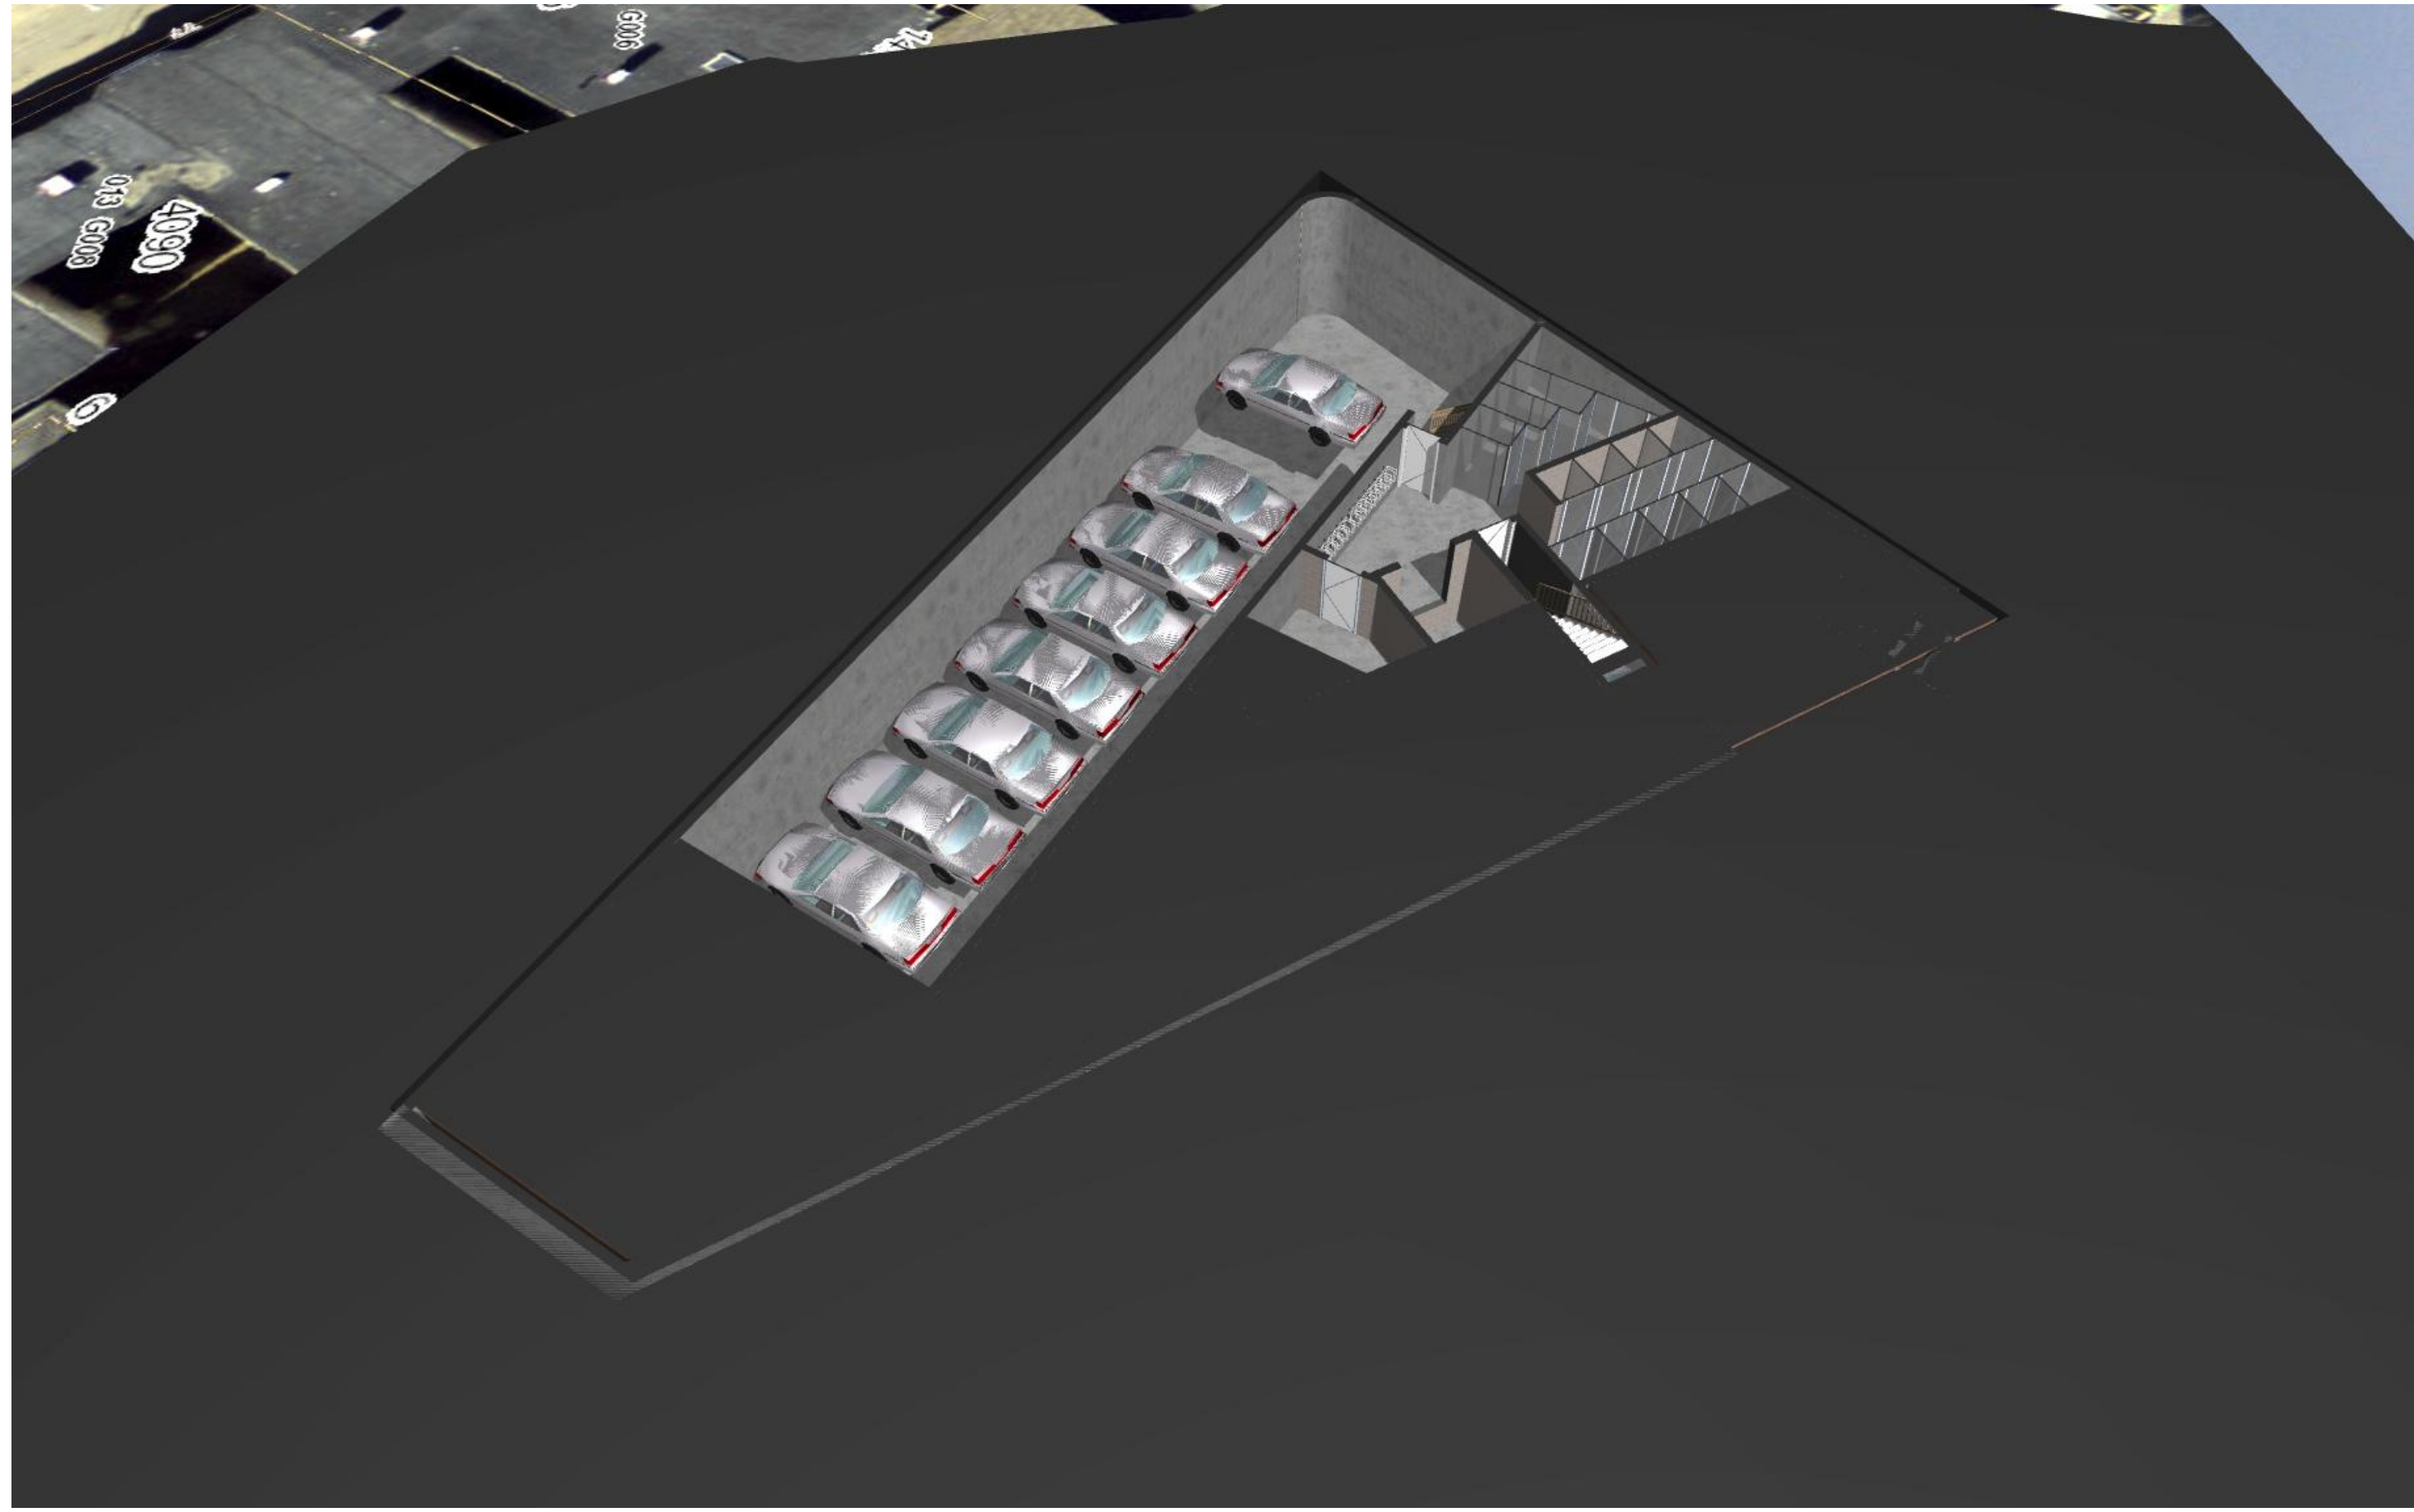

1 CUTAWAY OF SUBGRADE FLOOR



2 CUTAWAY OF 1ST FLOOR

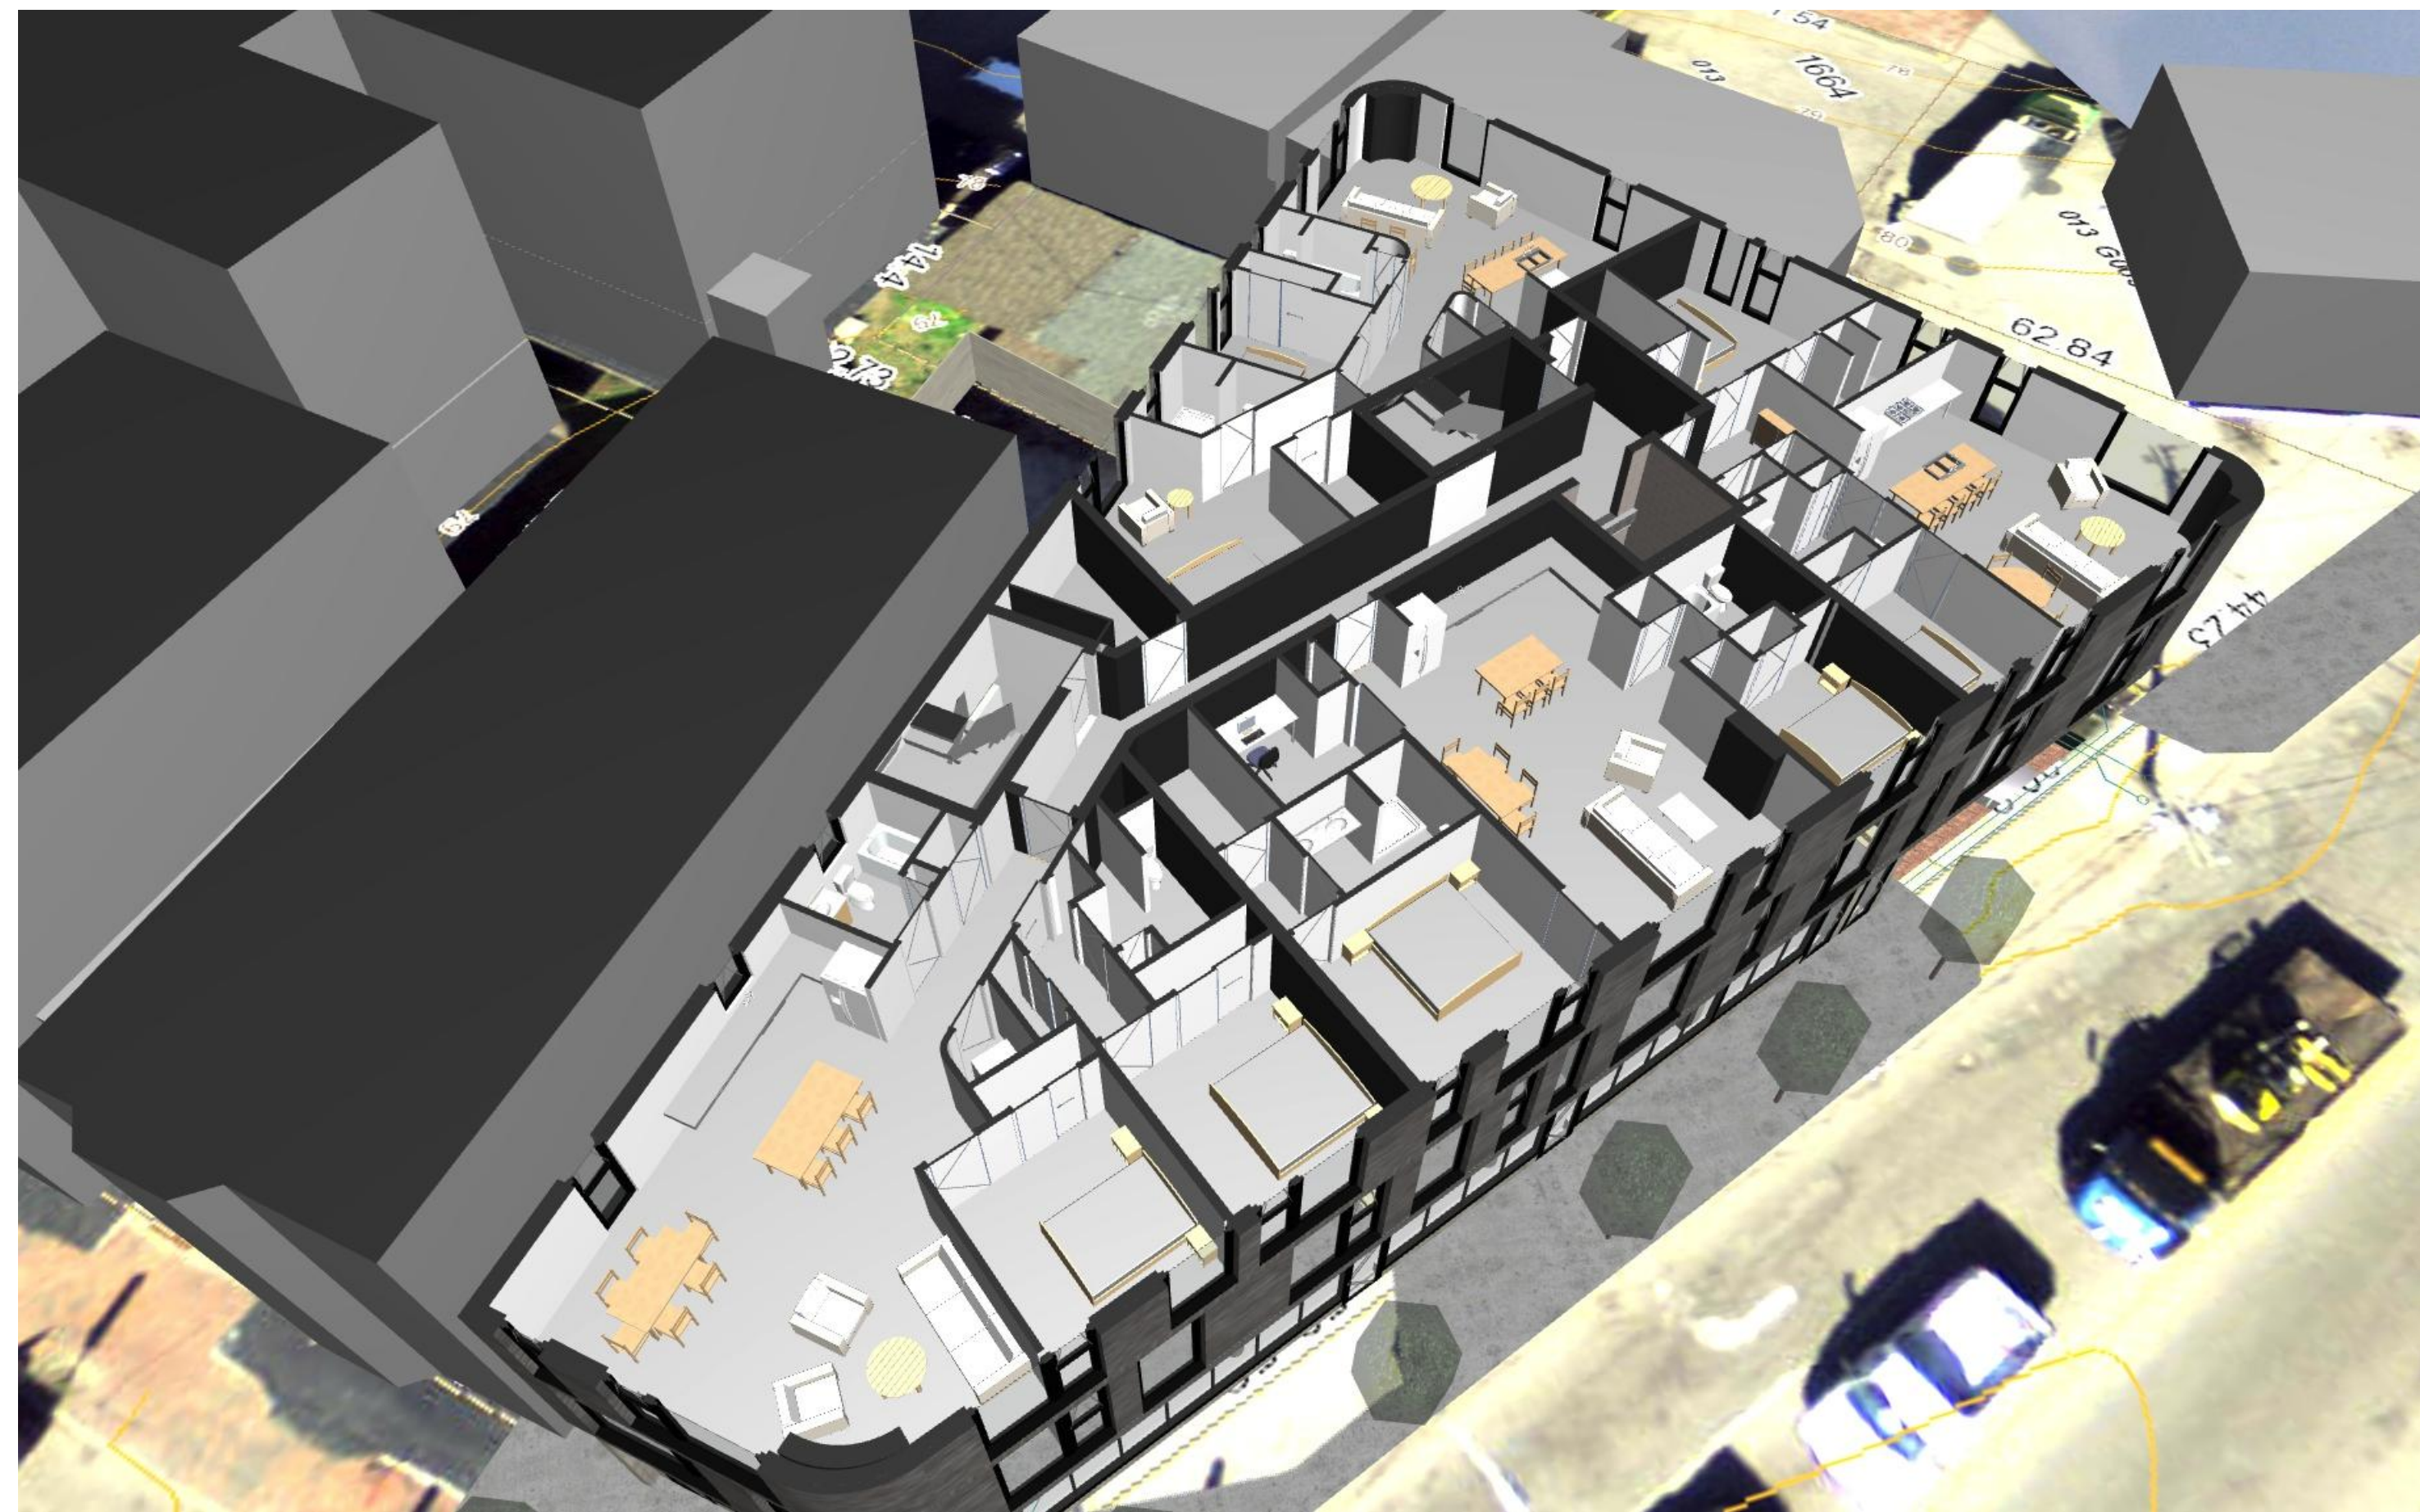

3 CUTAWAY OF 3RD FLOOR



4 CUTAWAY OF 5TH FLOOR