


PROPOSED ELECTRIC

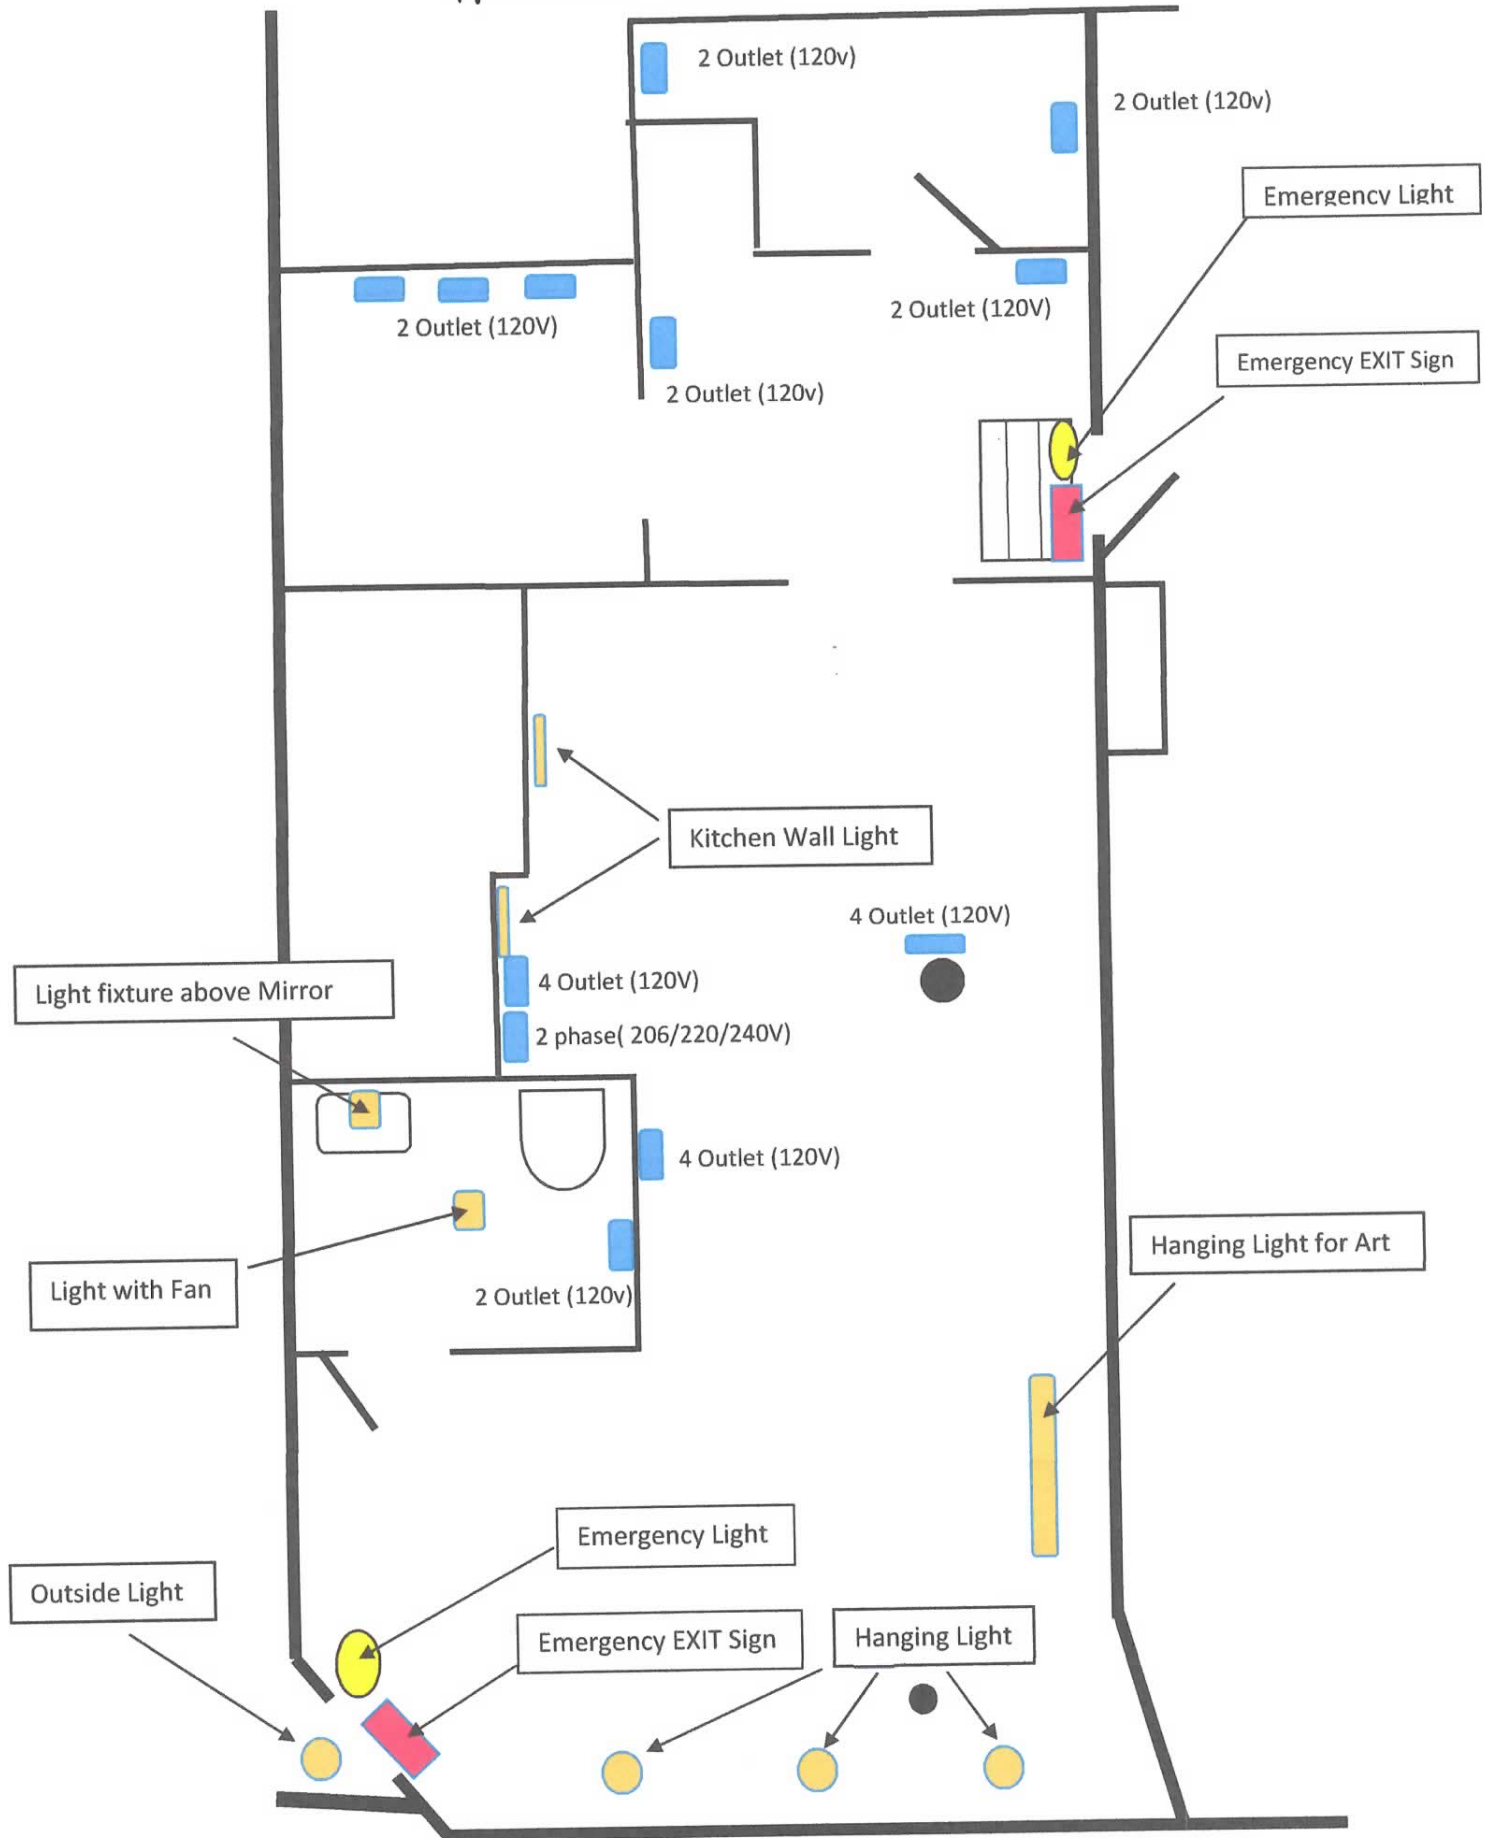

PROPOSED PLUMBING

