

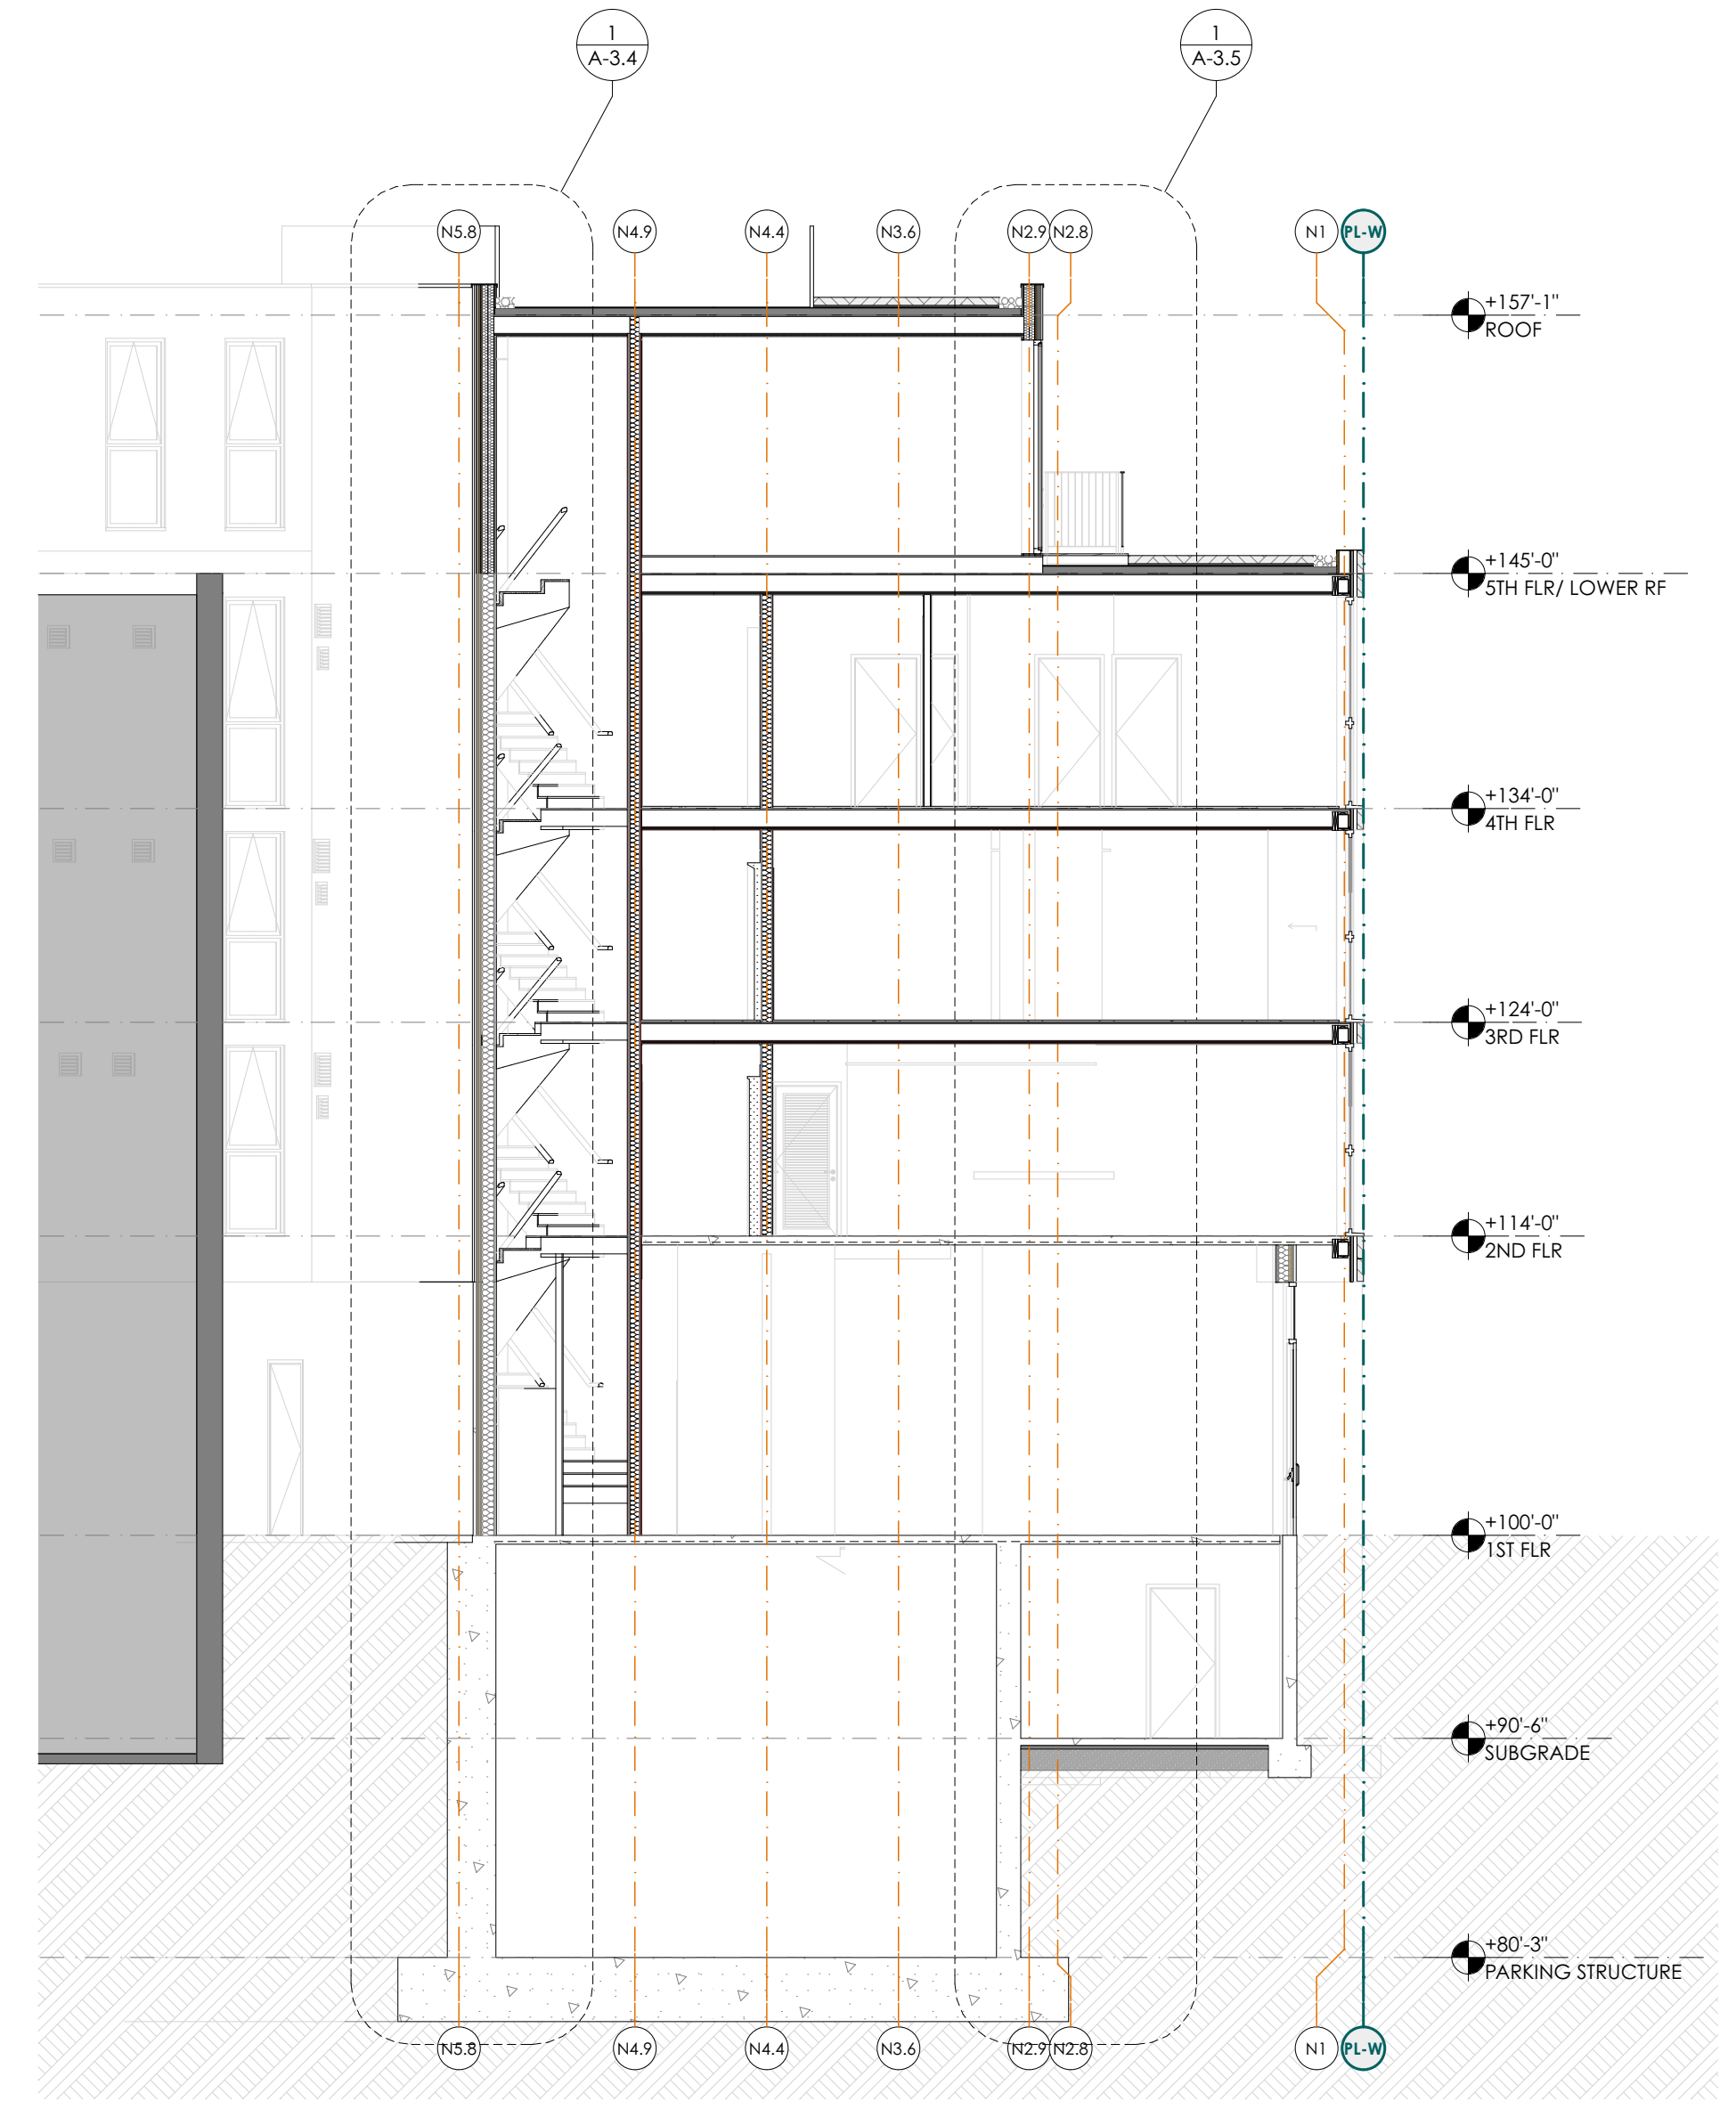


1 TRANSVERSE SECTION THRU STAIR #1/ELEV
SCALE: 1/8" = 1'-0"

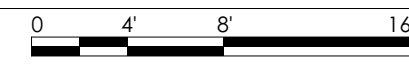

2 TRANSVERSE SECTION THRU STAIR #2
SCALE: 1/8" = 1'-0"

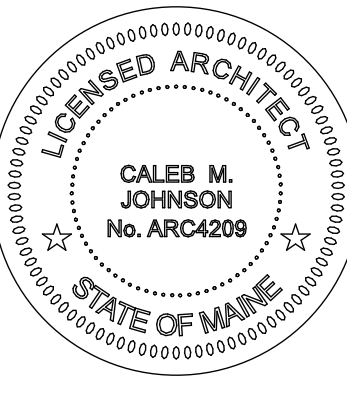

PERMIT SET