




5 STAIR STAIR TOWER #2 SECTION
SCALE: 3/8" = 1'-0"

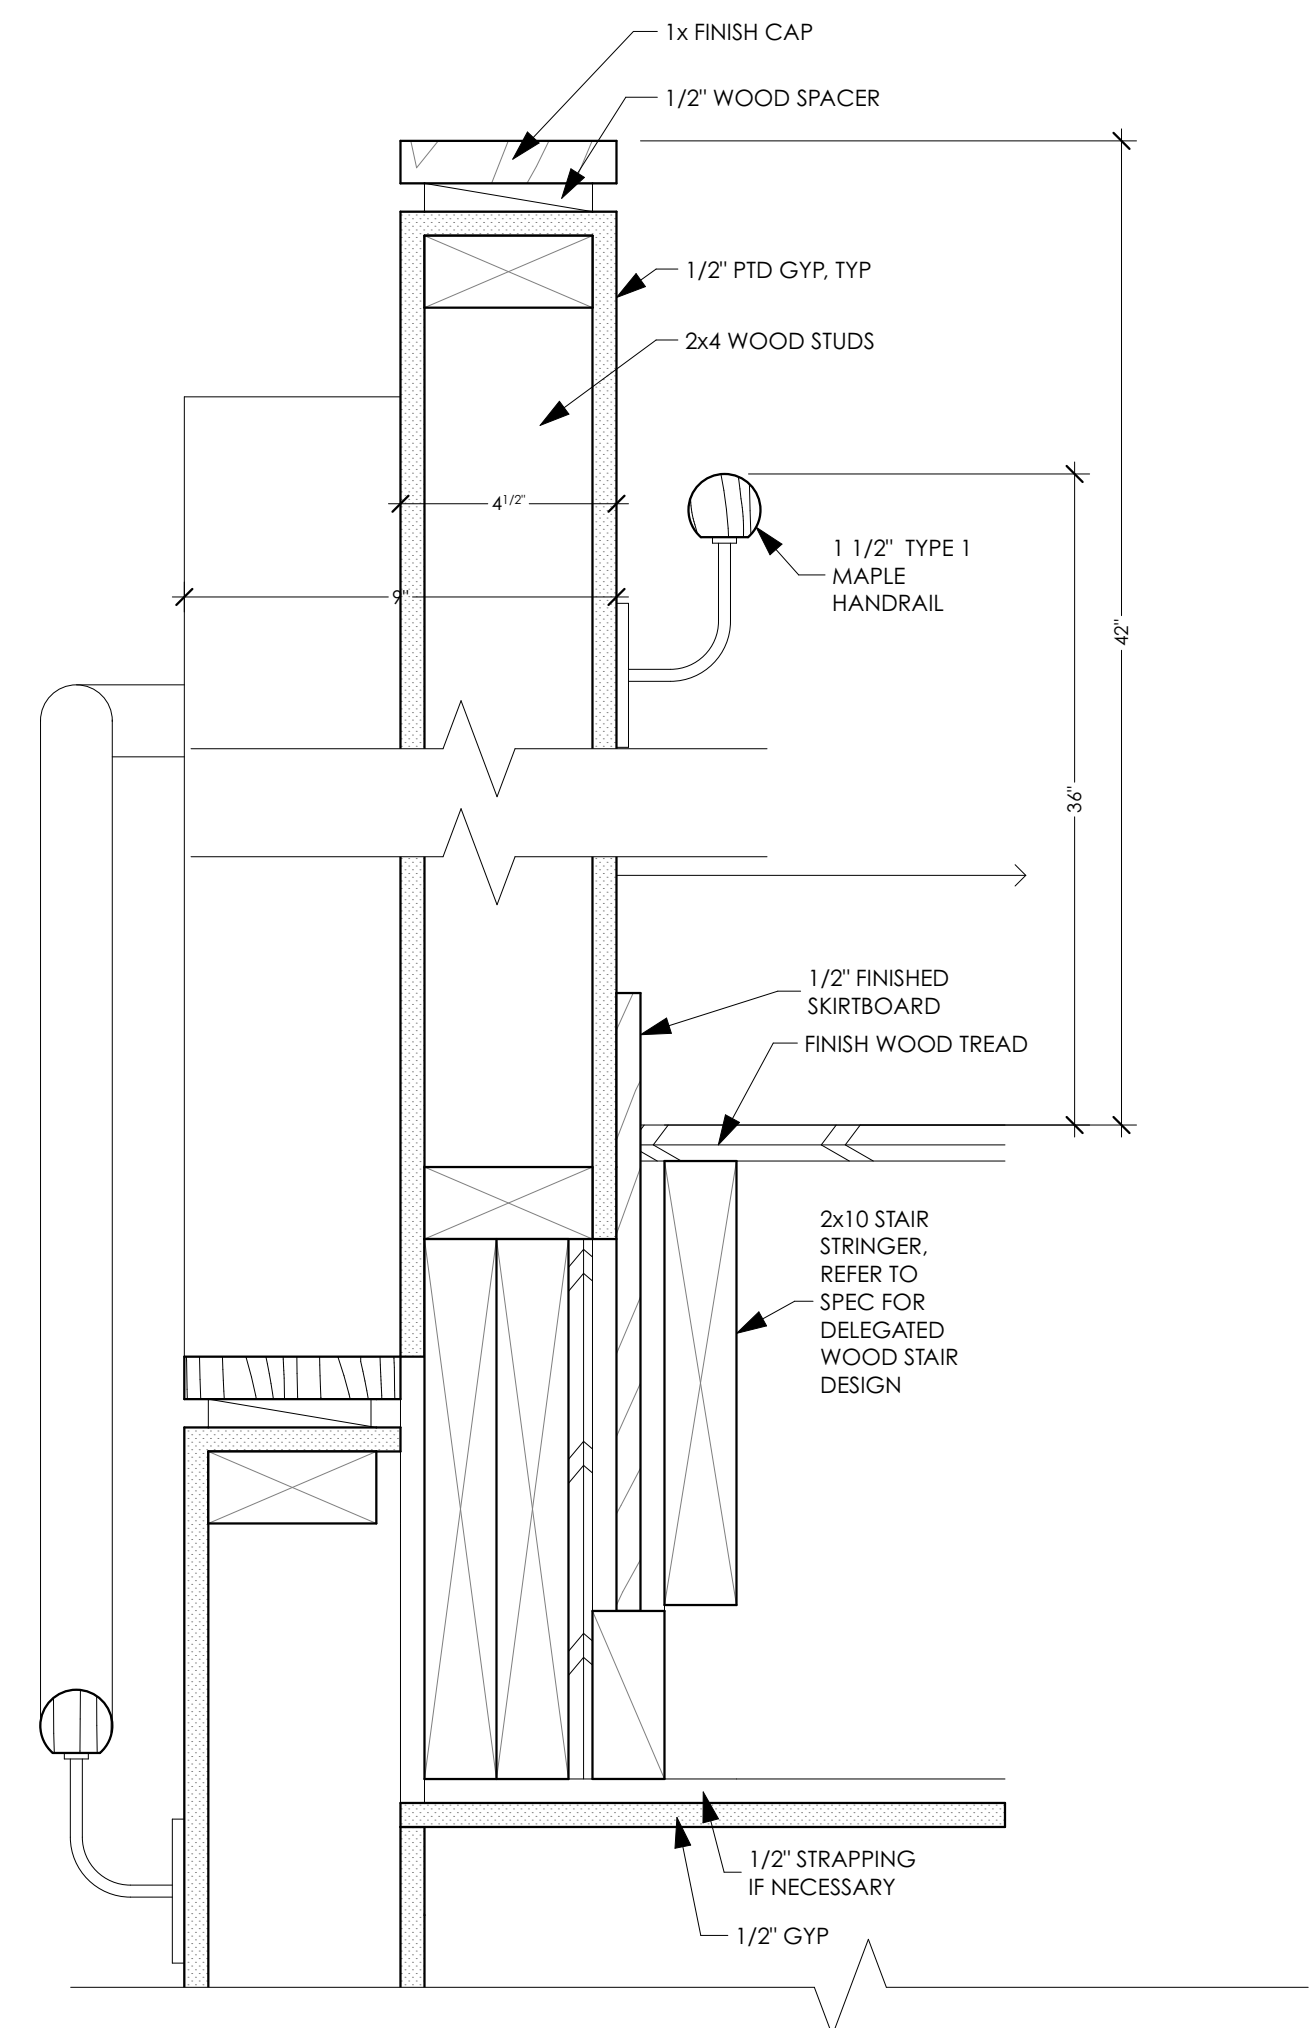


6 TYPICAL GUARD AND HANDRAIL BETWEEN FLIGHTS AT STAIR #2
SCALE: 3" = 1'-0"

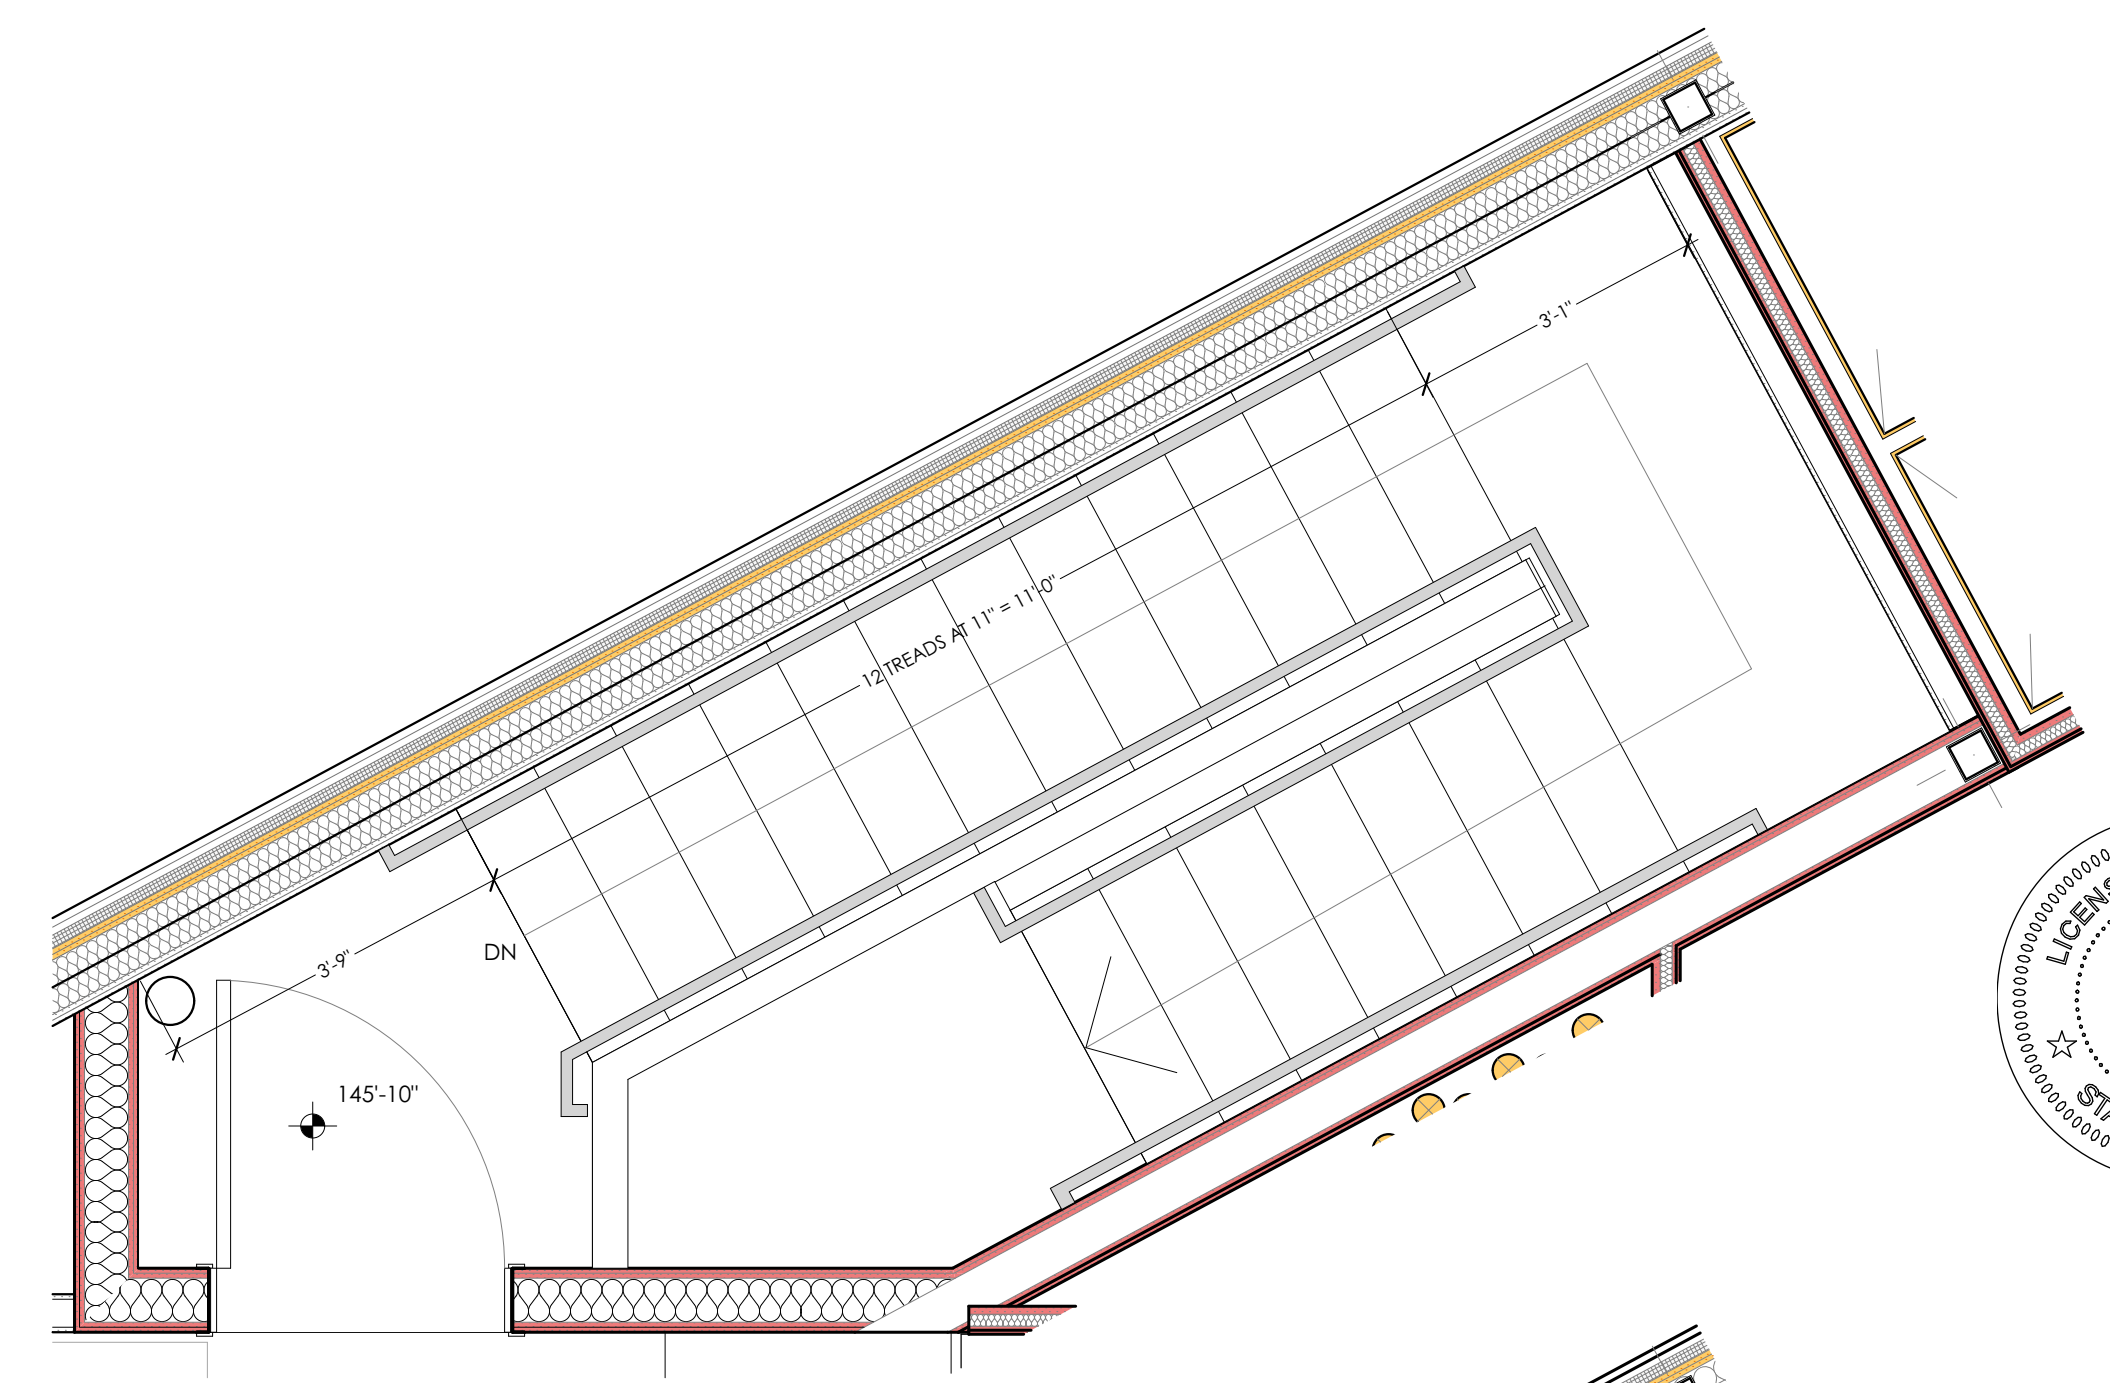


4 STAIR 2 PLAN - 5TH FLOOR
SCALE: 1/2" = 1'-0"

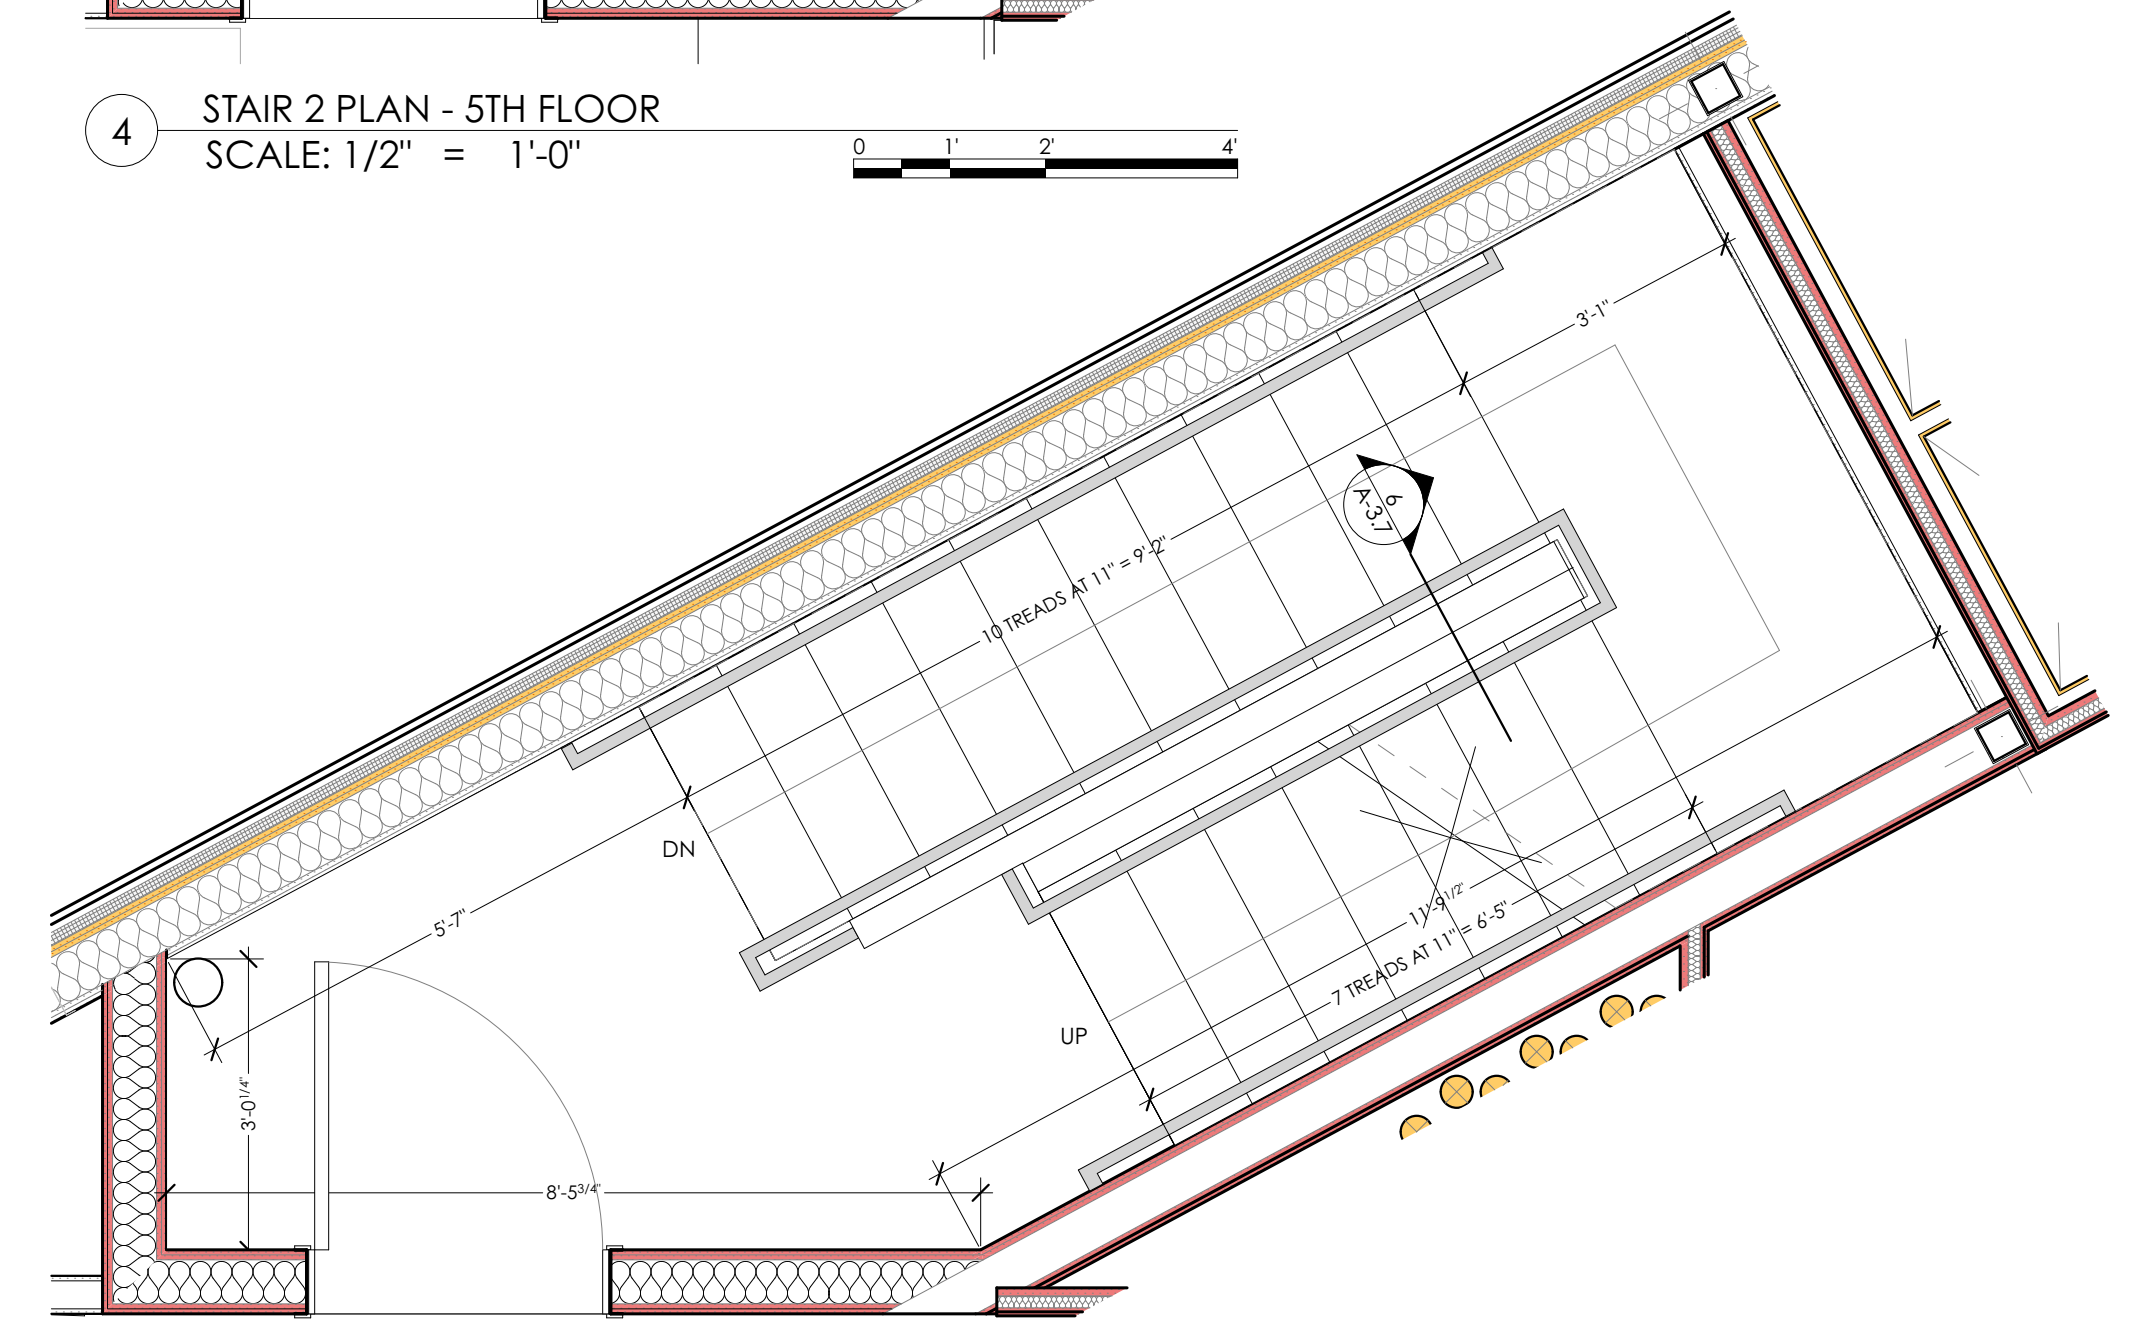


3 STAIR 2 PLAN - 3RD AND 4TH FLOOR
SCALE: 1/2" = 1'-0"

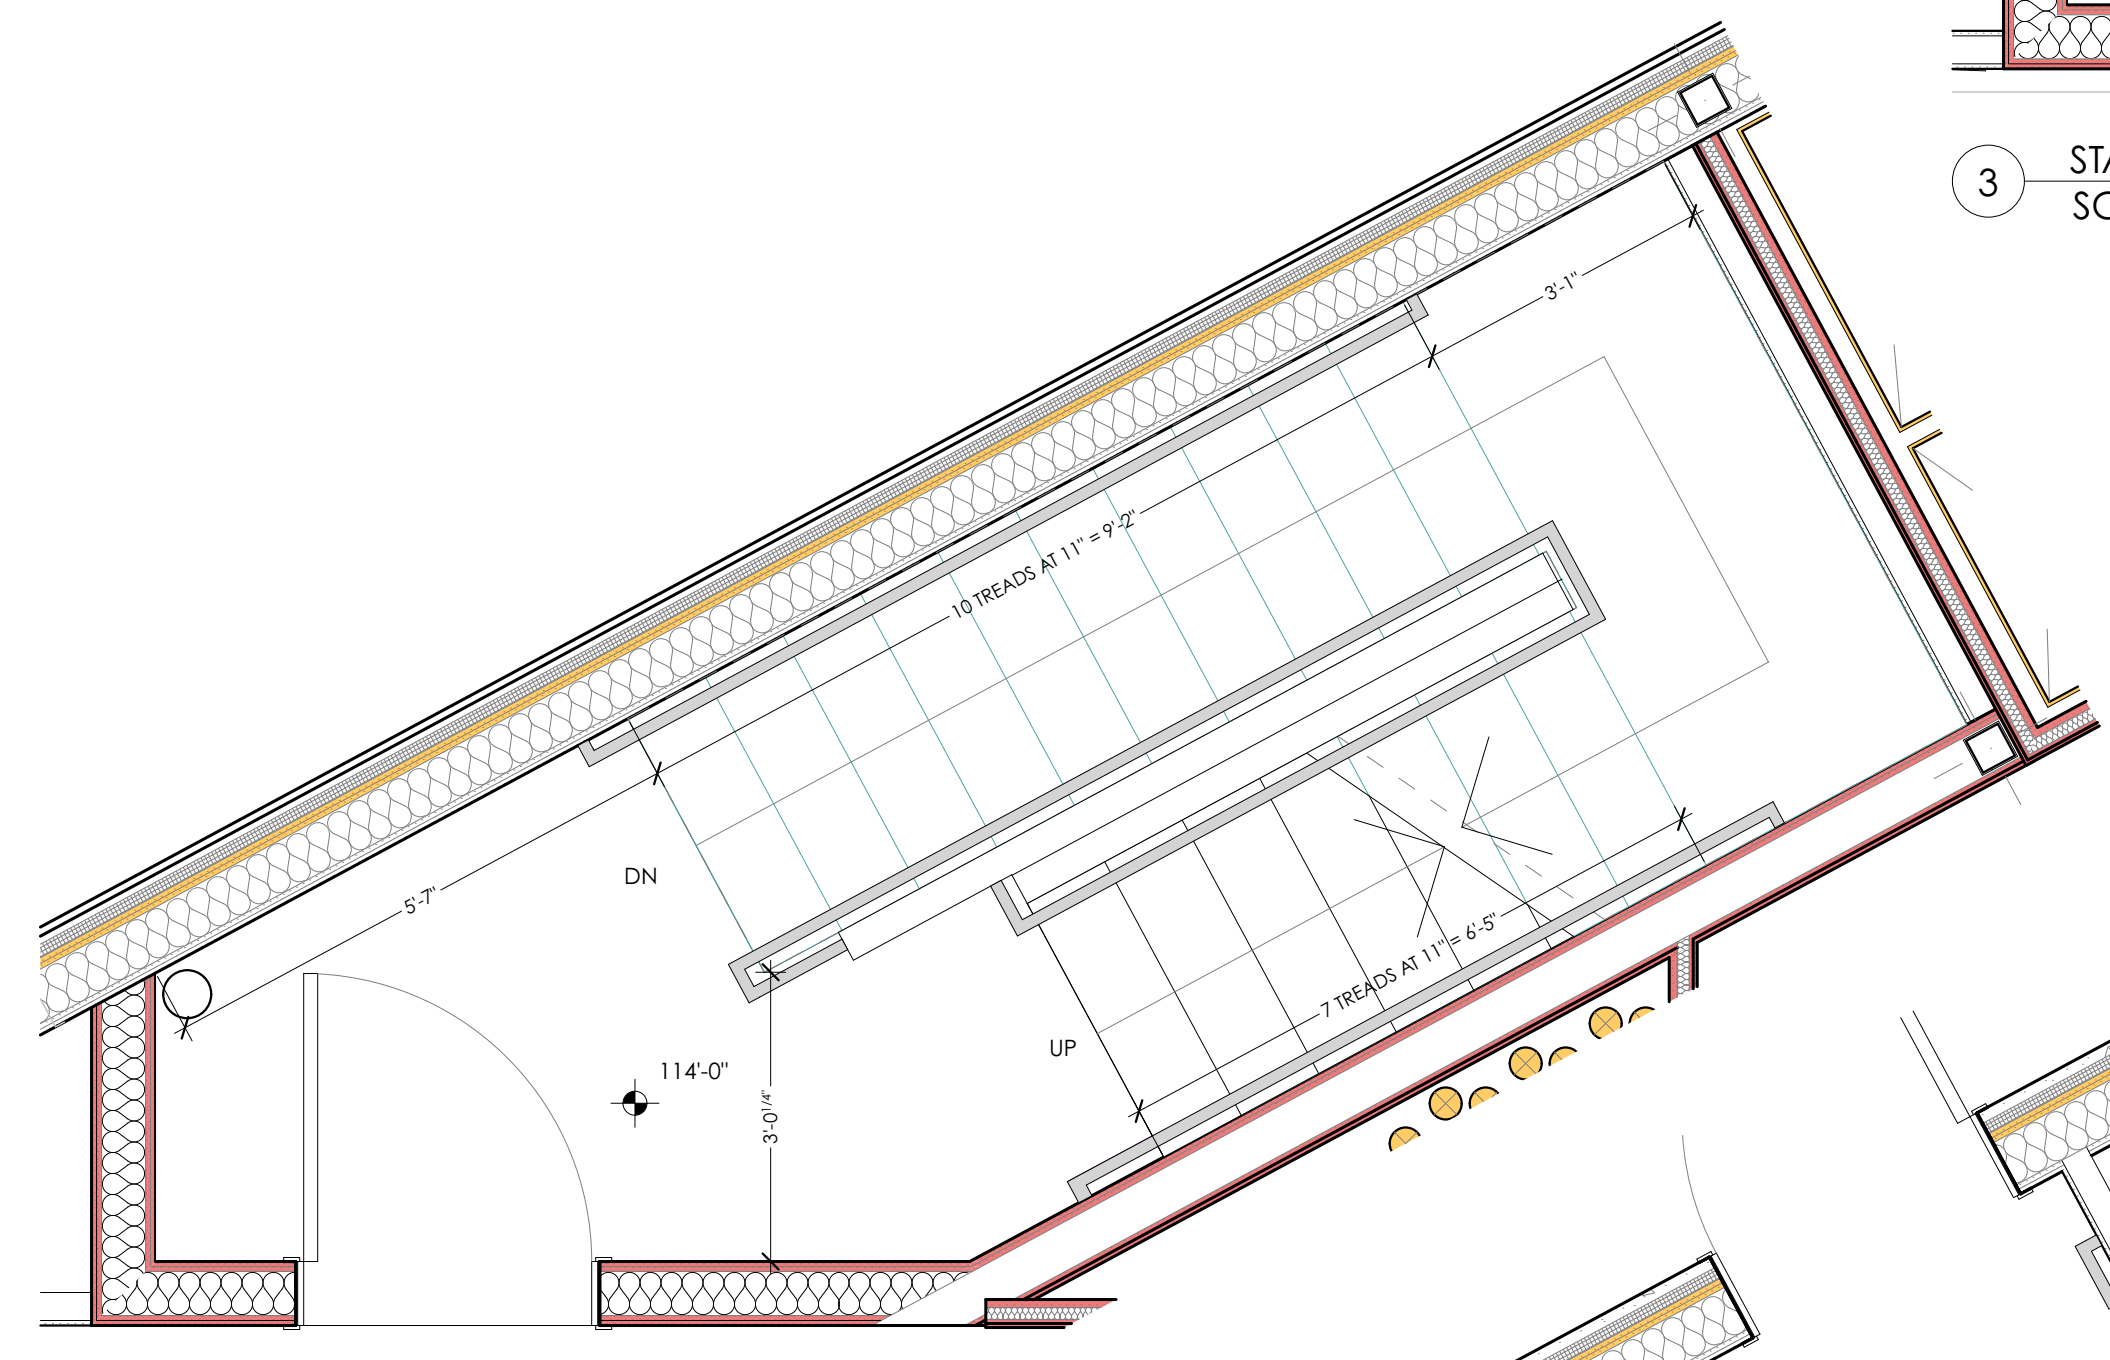

2 STAIR 2 PLAN - 2ND FLOOR
SCALE: 1/2" = 1'-0"

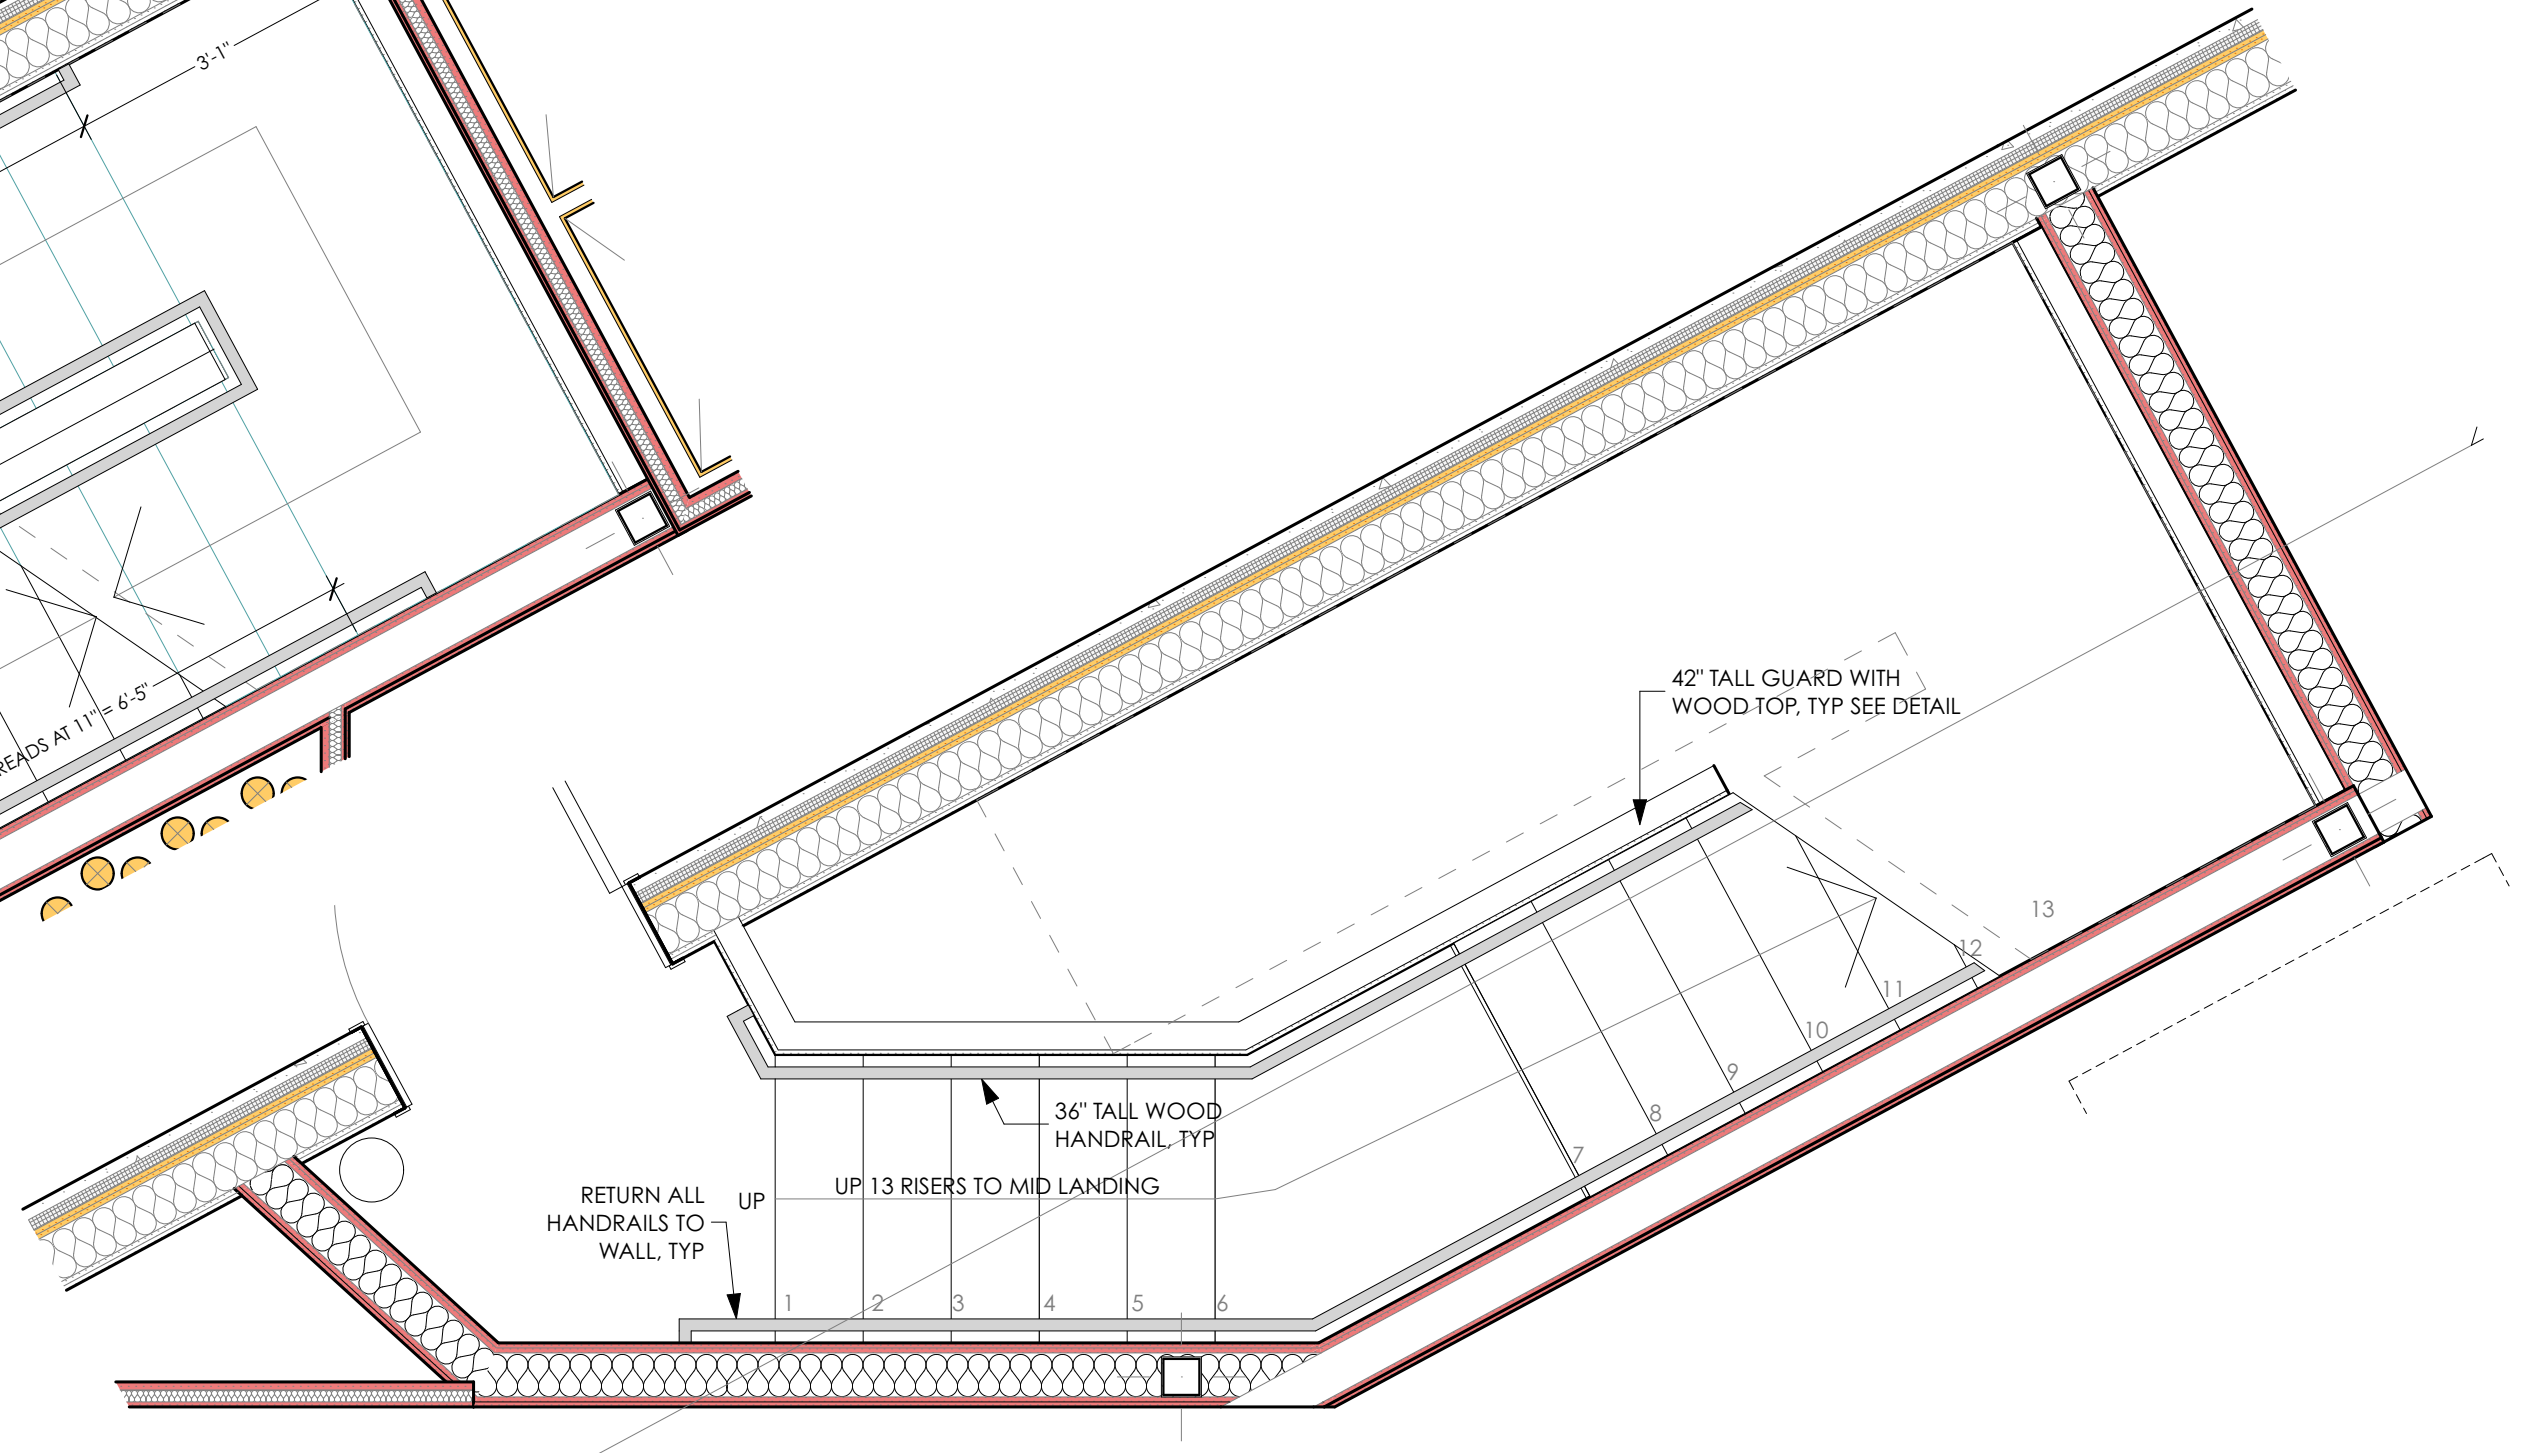

1 STAIR 2 PLAN - 1ST FLOOR
SCALE: 1/2" = 1'-0"

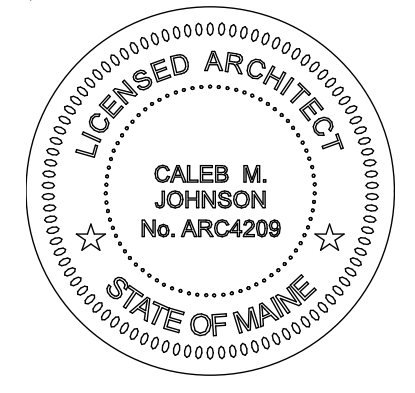

PERMIT SET