




SUMP PIT & PUMP
 Located as shown
 Centered on rear wall

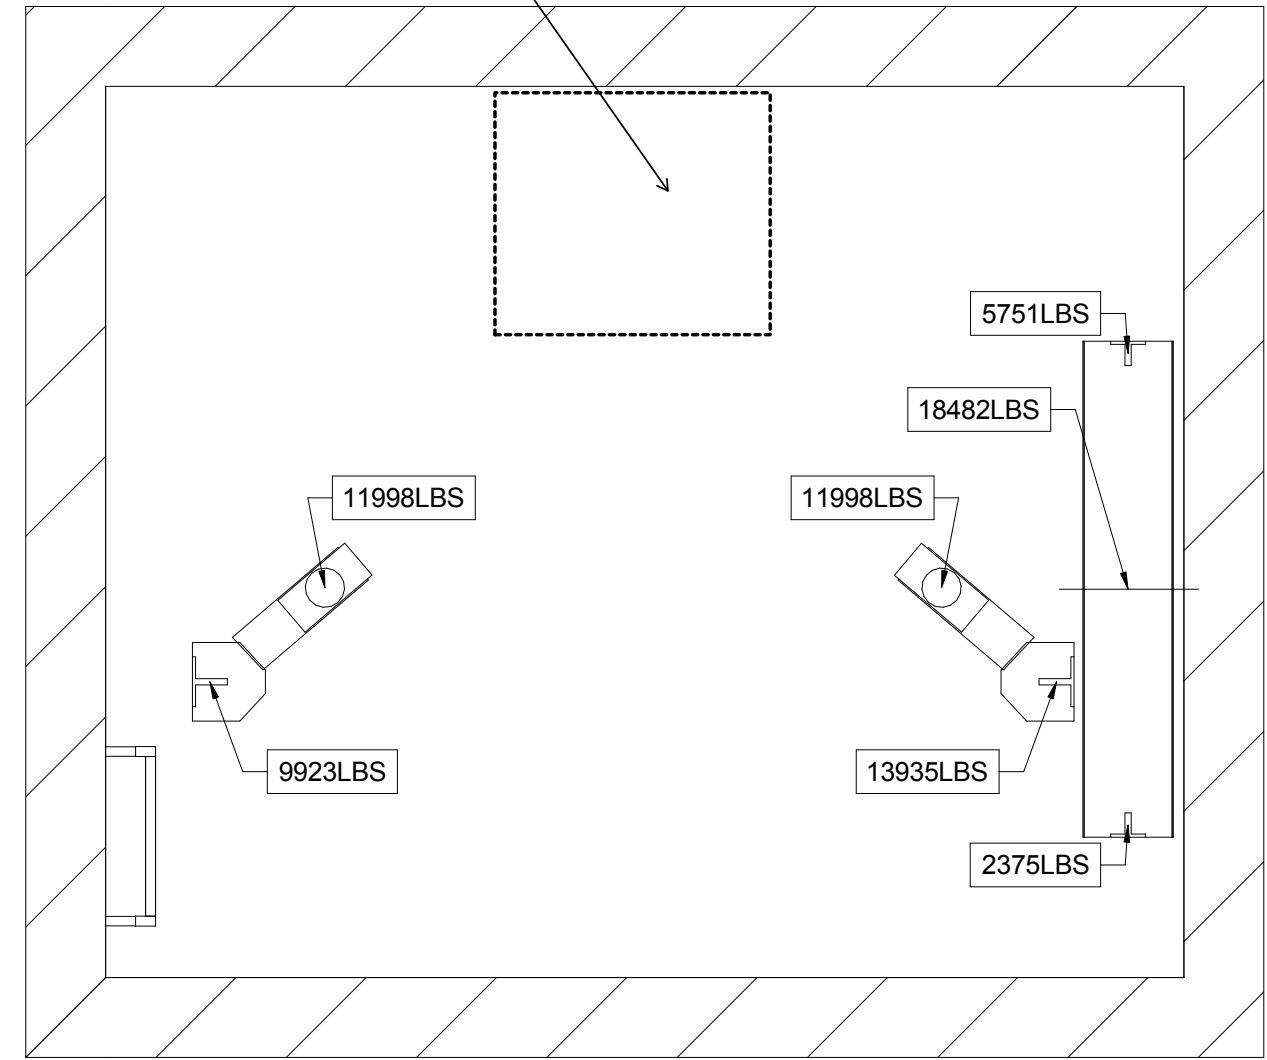

PIT PLAN VIEW
 FORCE SHOWN INCLUDES DOUBLING
 FOR IMPACT

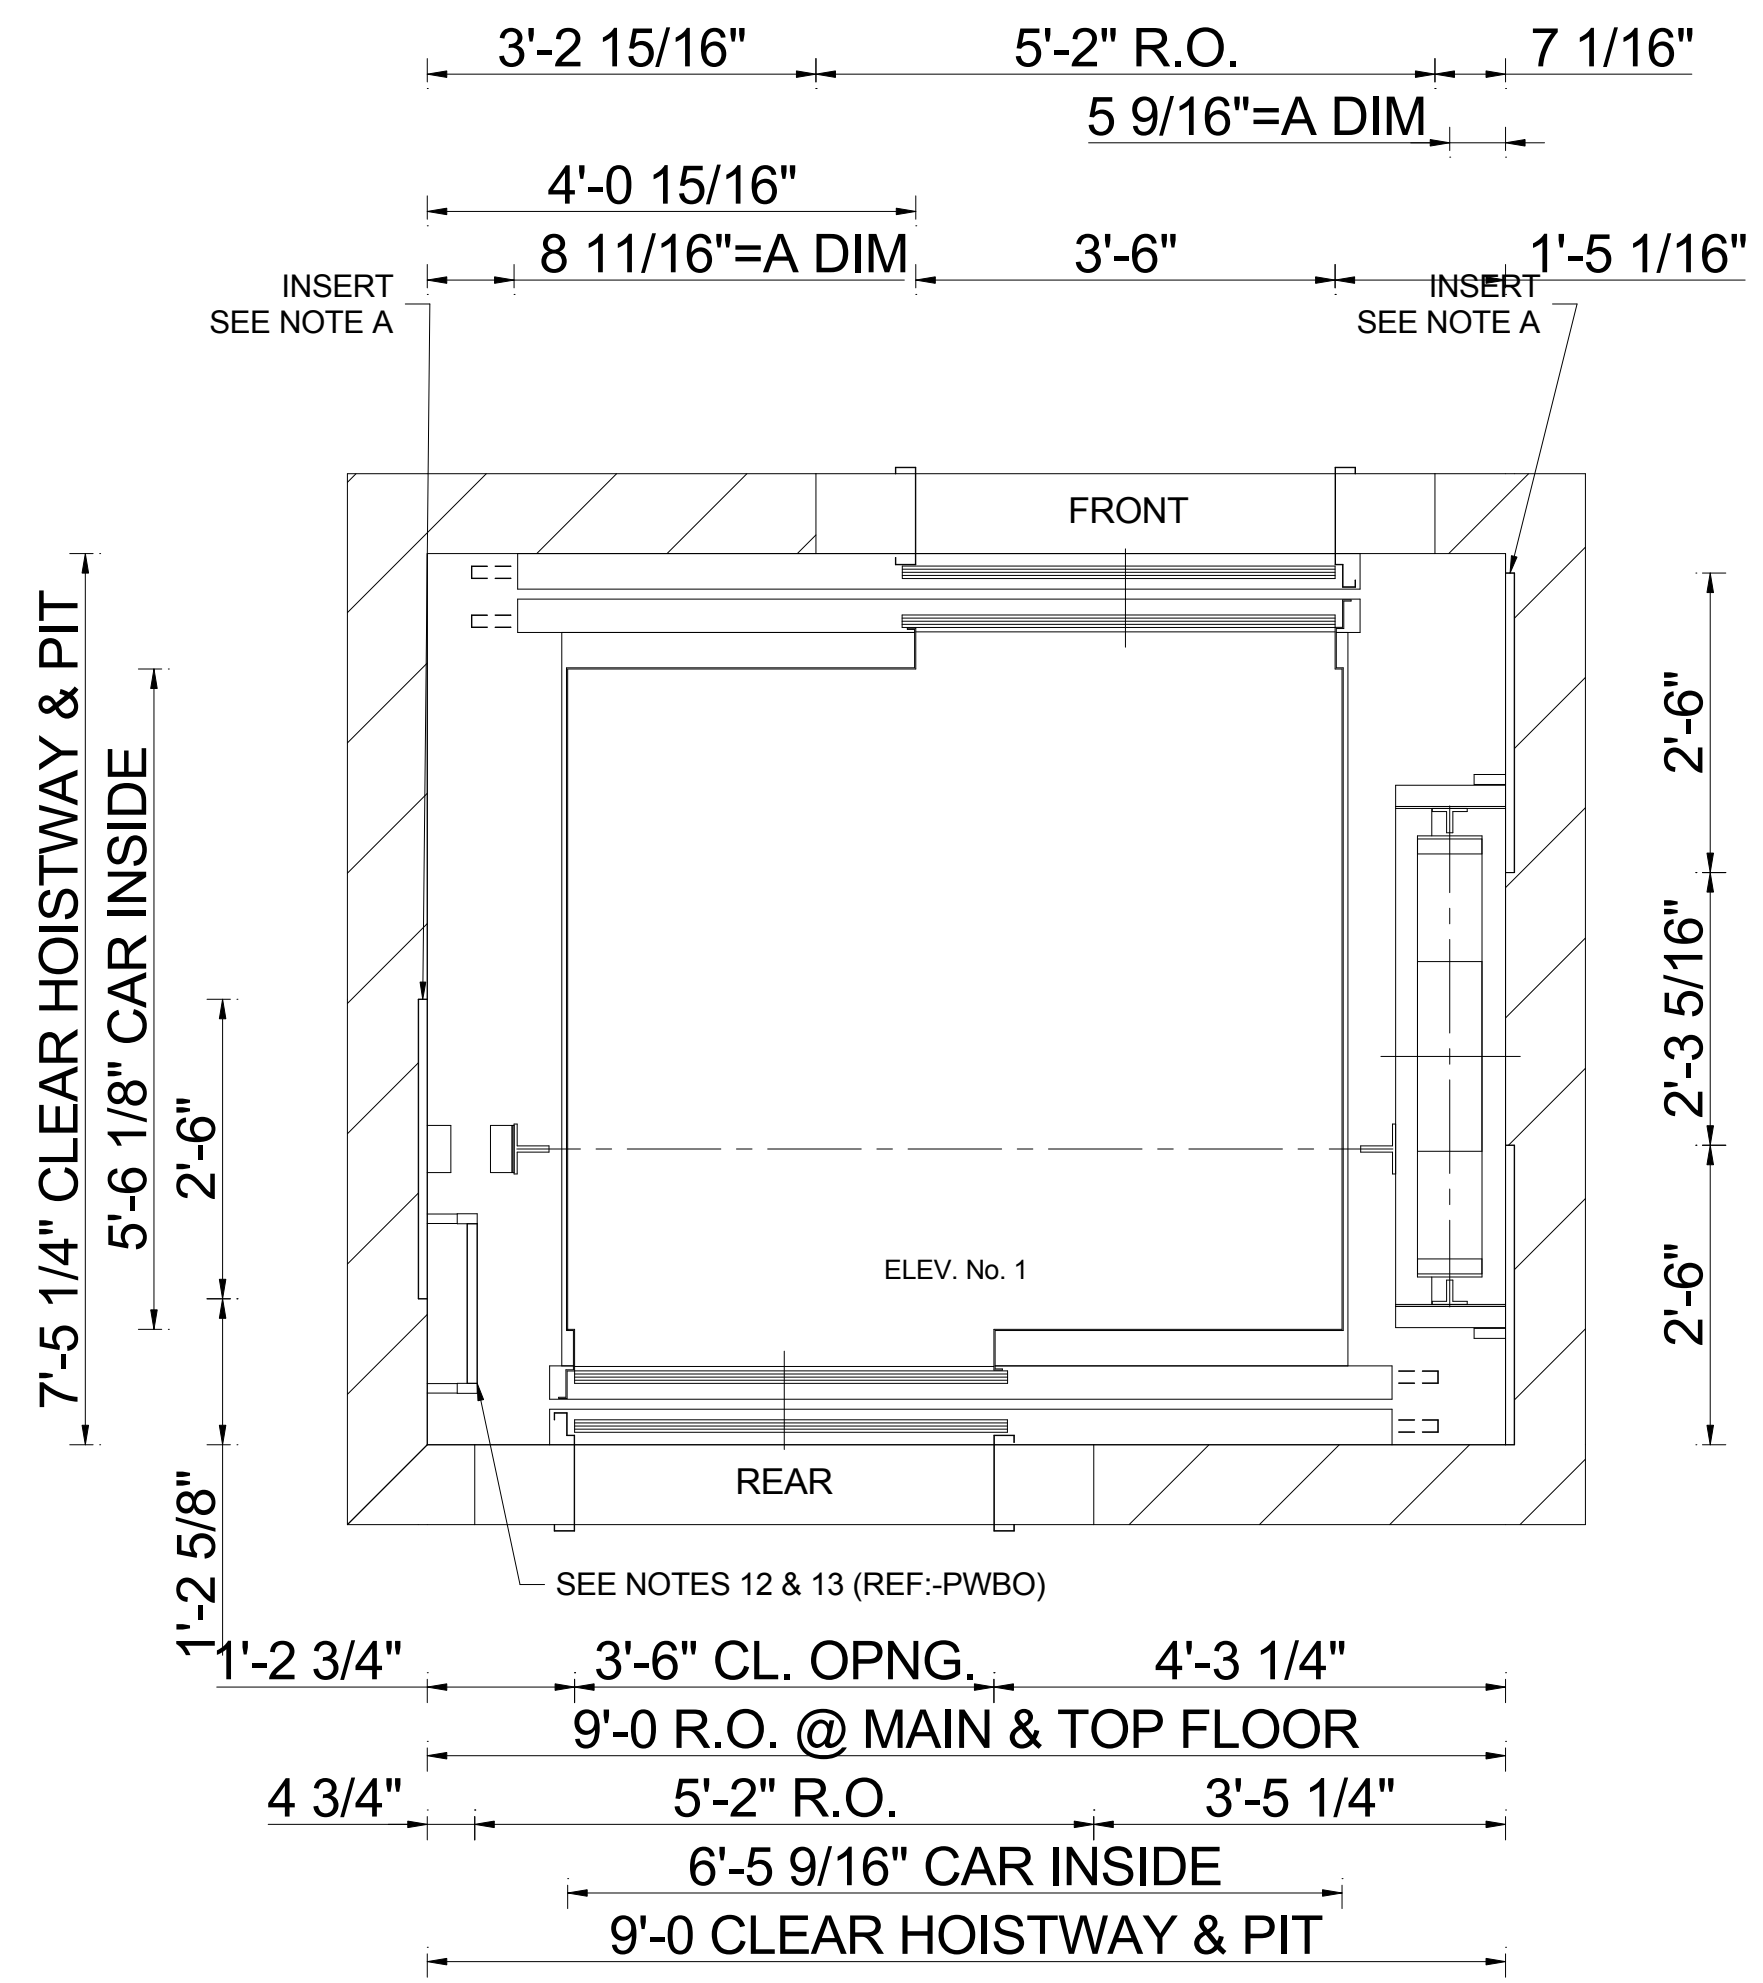

PLAN VIEW
 SEE NOTE 5, PWBO SHEET

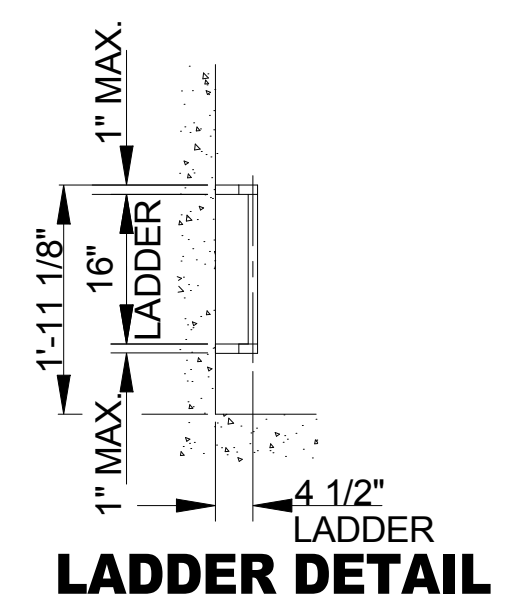

LADDER DETAIL

NOTE A
 THESE DIMENSIONS ARE BASED ON HOISTWAY SIZES SHOWN
 & 30" INSERTS. IF EITHER OF THESE VARY, CONSULT THE
 SALES REPRESENTATIVE.


APPROVAL
 THIS ARRANGEMENT AND
 SUPPLEMENTARY NOTES APPROVED

SIGNED: _____ DATE: _____



THIS WORK AND THE INFORMATION IT CONTAINS ARE THE PROPERTY OF OTIS
 ELEVATOR COMPANY ("OTIS"). IT IS DELIVERED TO OTHERS ON THE EXPRESS
 CONDITION THAT IT WILL BE USED ONLY FOR OR ON BEHALF OF OTIS; THAT
 NEITHER IT NOR THE INFORMATION IT CONTAINS WILL BE REPRODUCED OR
 DISCLOSED, IN WHOLE OR IN PART, WITHOUT THE WRITTEN CONSENT OF OTIS;
 AND THAT ON DEMAND IT AND ANY COPIES WILL BE PROMPTLY RETURNED TO
 OTIS.

UNPUBLISHED WORK © OTIS ELEVATOR COMPANY 2004
 ALL RIGHTS RESERVED.


Gen2[®]
3500# @ 150 F.P.M.
SEISMIC 0/1

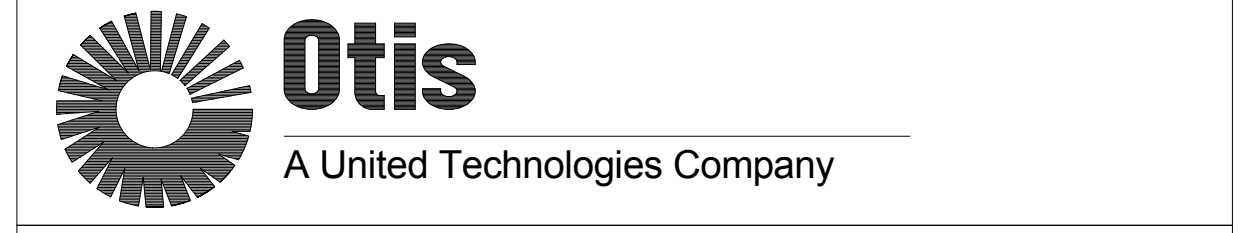

DWG. NO.: **G2S 3500R-PN**
 BUILDING 221 CONGRESS STREET
 LOCATION Portland, ME
 CONT. WITH
 OWNER
 ARCHT. Caleb Johnson Architects & Builders
 CONTRACT NO. Preliminary Drawing - 3500R - 07/11/17

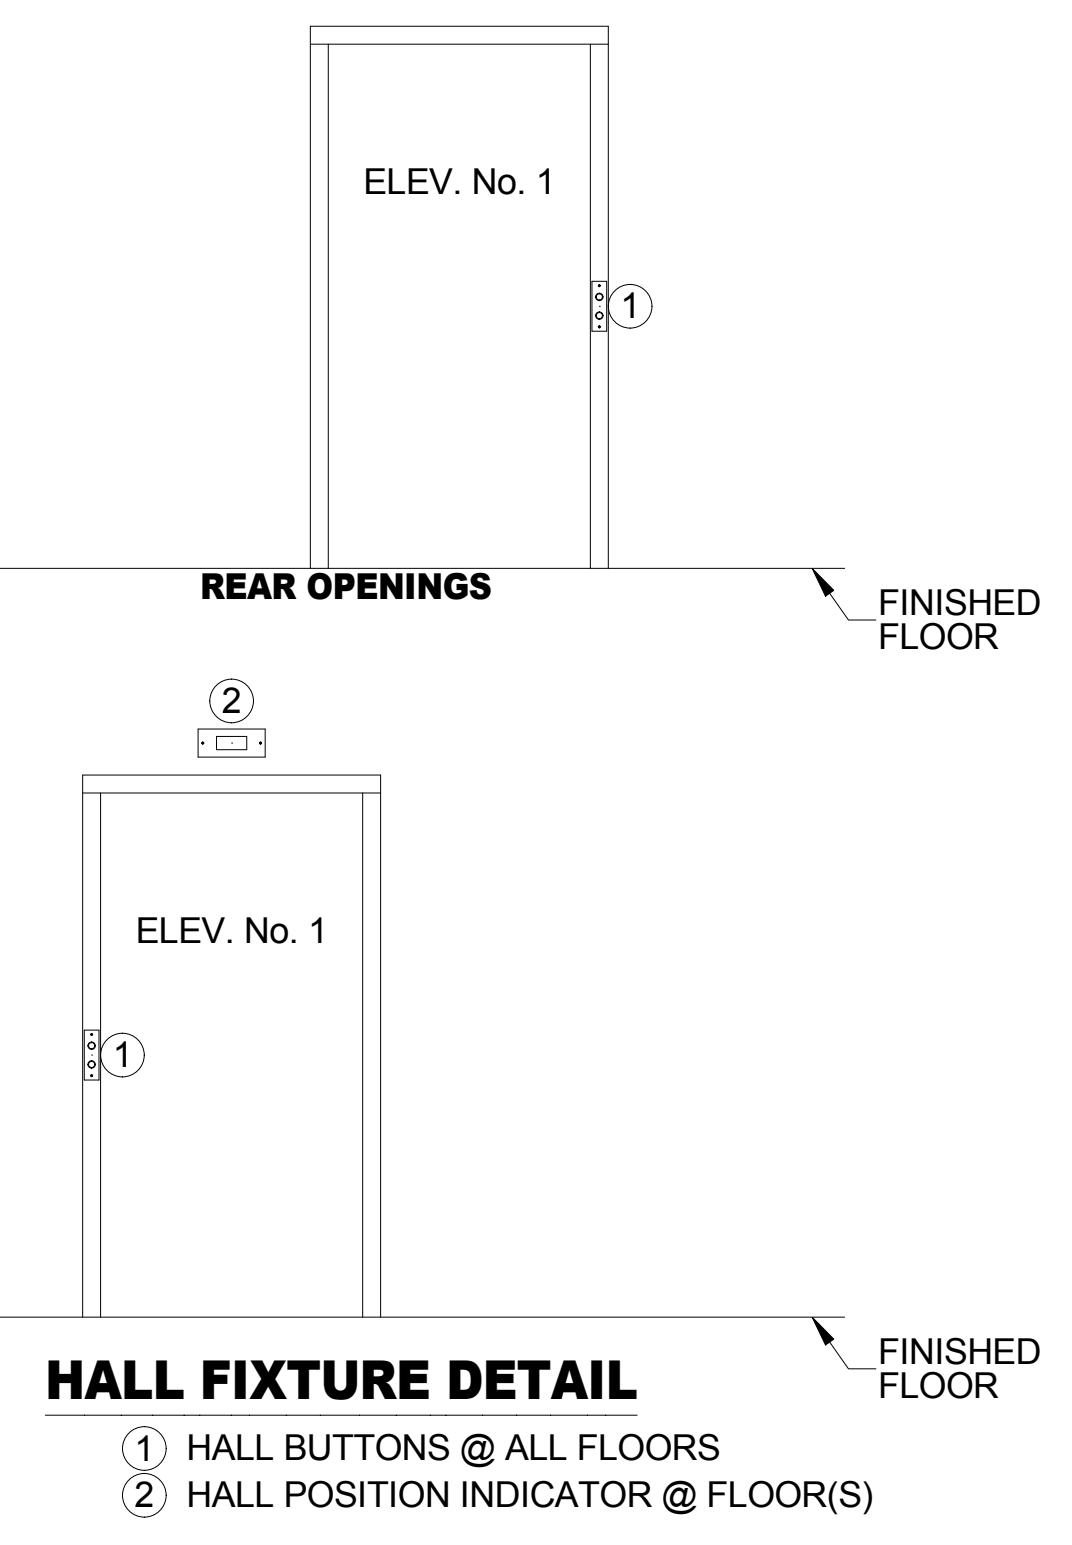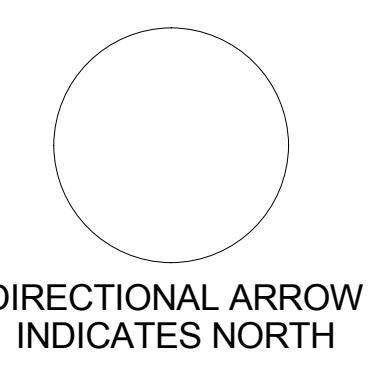

HALL FIXTURE DETAIL
 ① HALL BUTTONS @ ALL FLOORS
 ② HALL POSITION INDICATOR @ FLOOR(S)

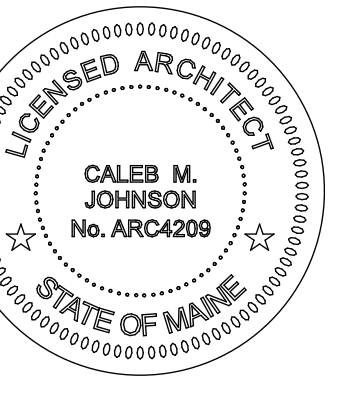

PERMIT SET

DRAFTER:
 Patrick Boehme, AIA
 John Jacques
 DATE OF ISSUE:
 7/21/17
 PROJECT STATUS:
 Permit Set

221 Congress Street
 Hay Runner Block
 221 BLOCK, LLC
 221 Congress Street Portland ME 04101

ELEVATOR DETAILS
A-3.8a