




12 SECTION DETAIL AT TYP FLOOR-TO-FLOOR AT METAL PANEL EXTERIOR  
SCALE: 1 1/2" = 1'-0"

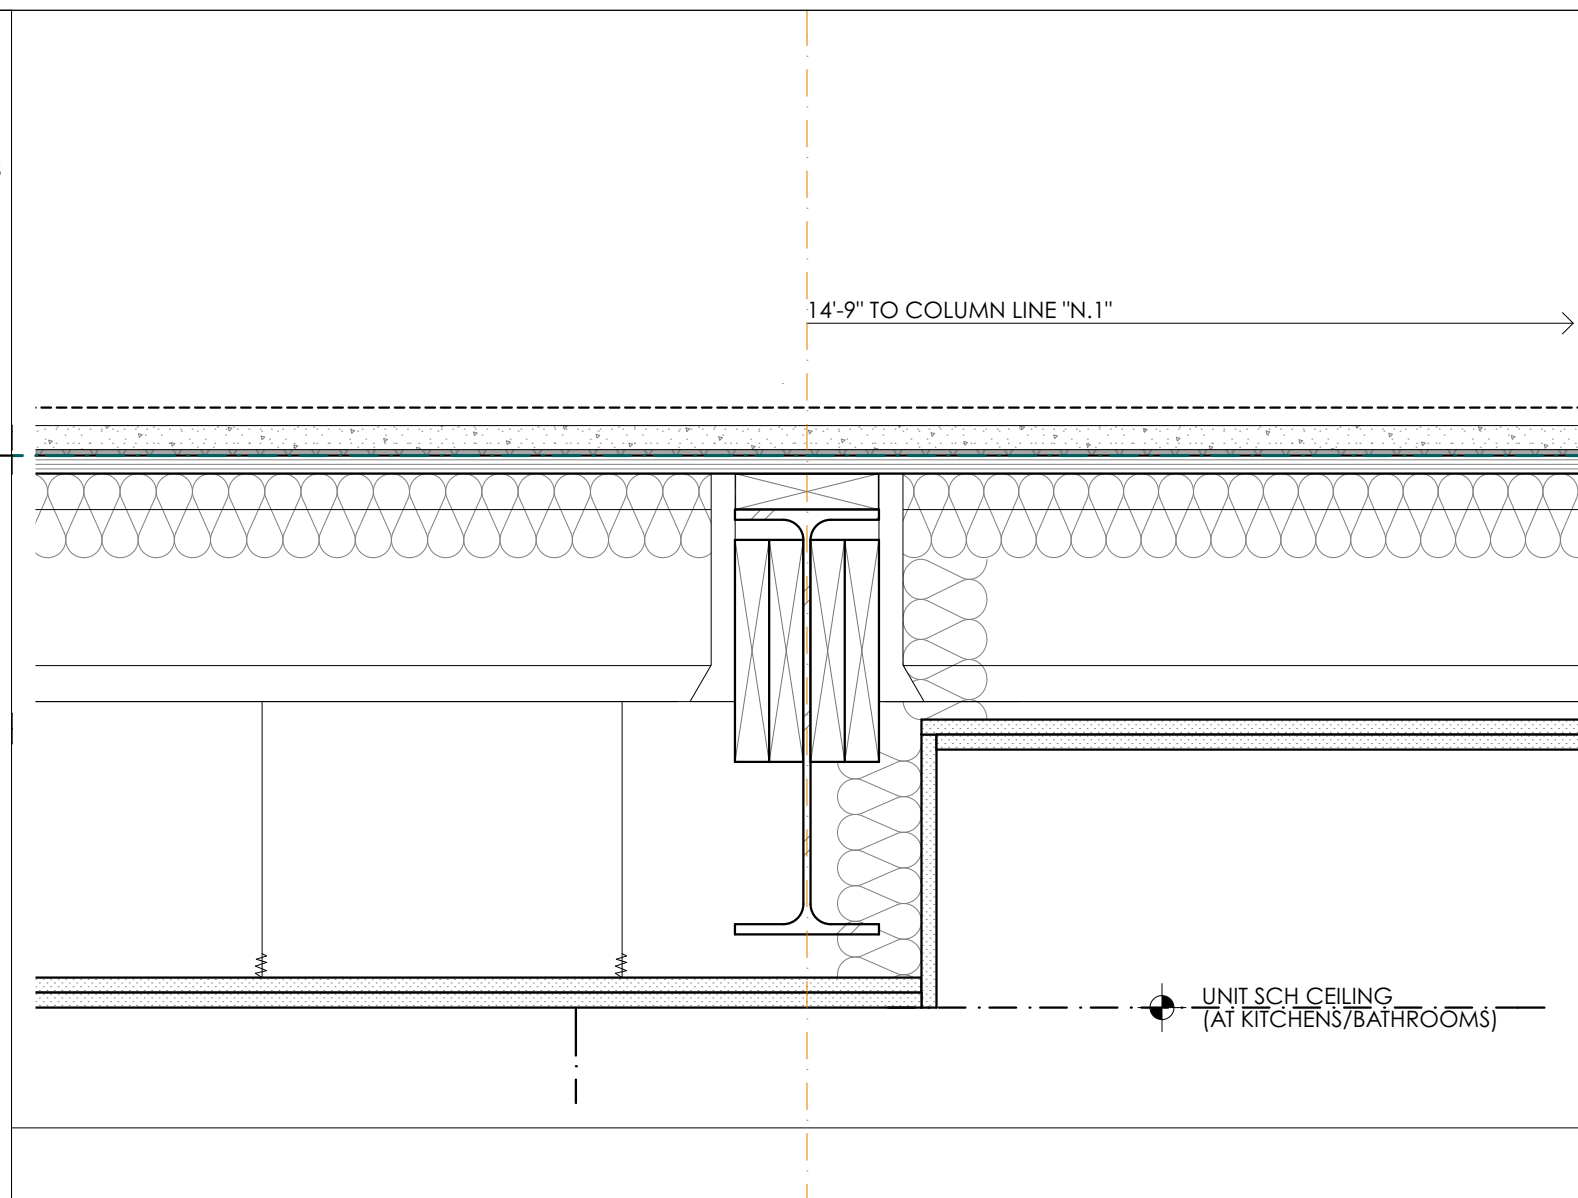


9 SECTION DETAIL AT TYPICAL FLOOR DETAIL ALONG GRID N2.9  
SCALE: 1 1/2" = 1'-0"

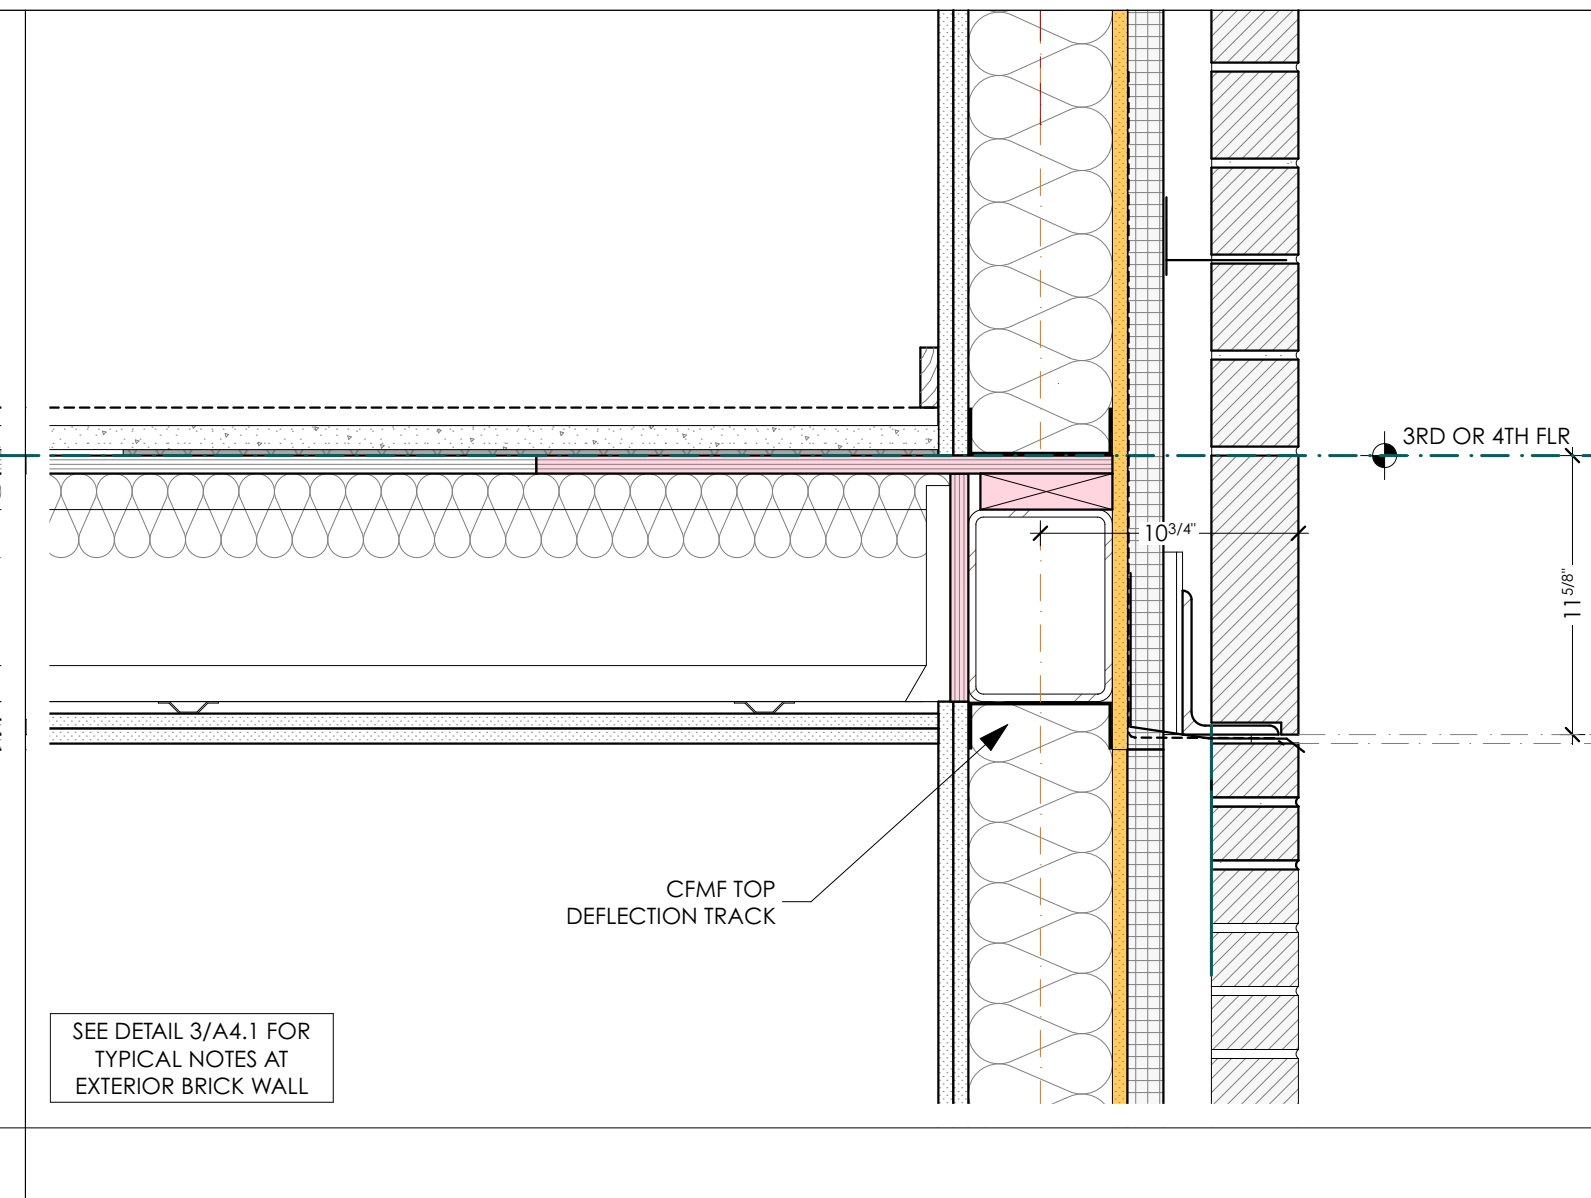


6 SECTION DETAIL AT TYPICAL FLOOR-TO-FLOOR AT BRICK EXTERIOR  
SCALE: 1 1/2" = 1'-0"

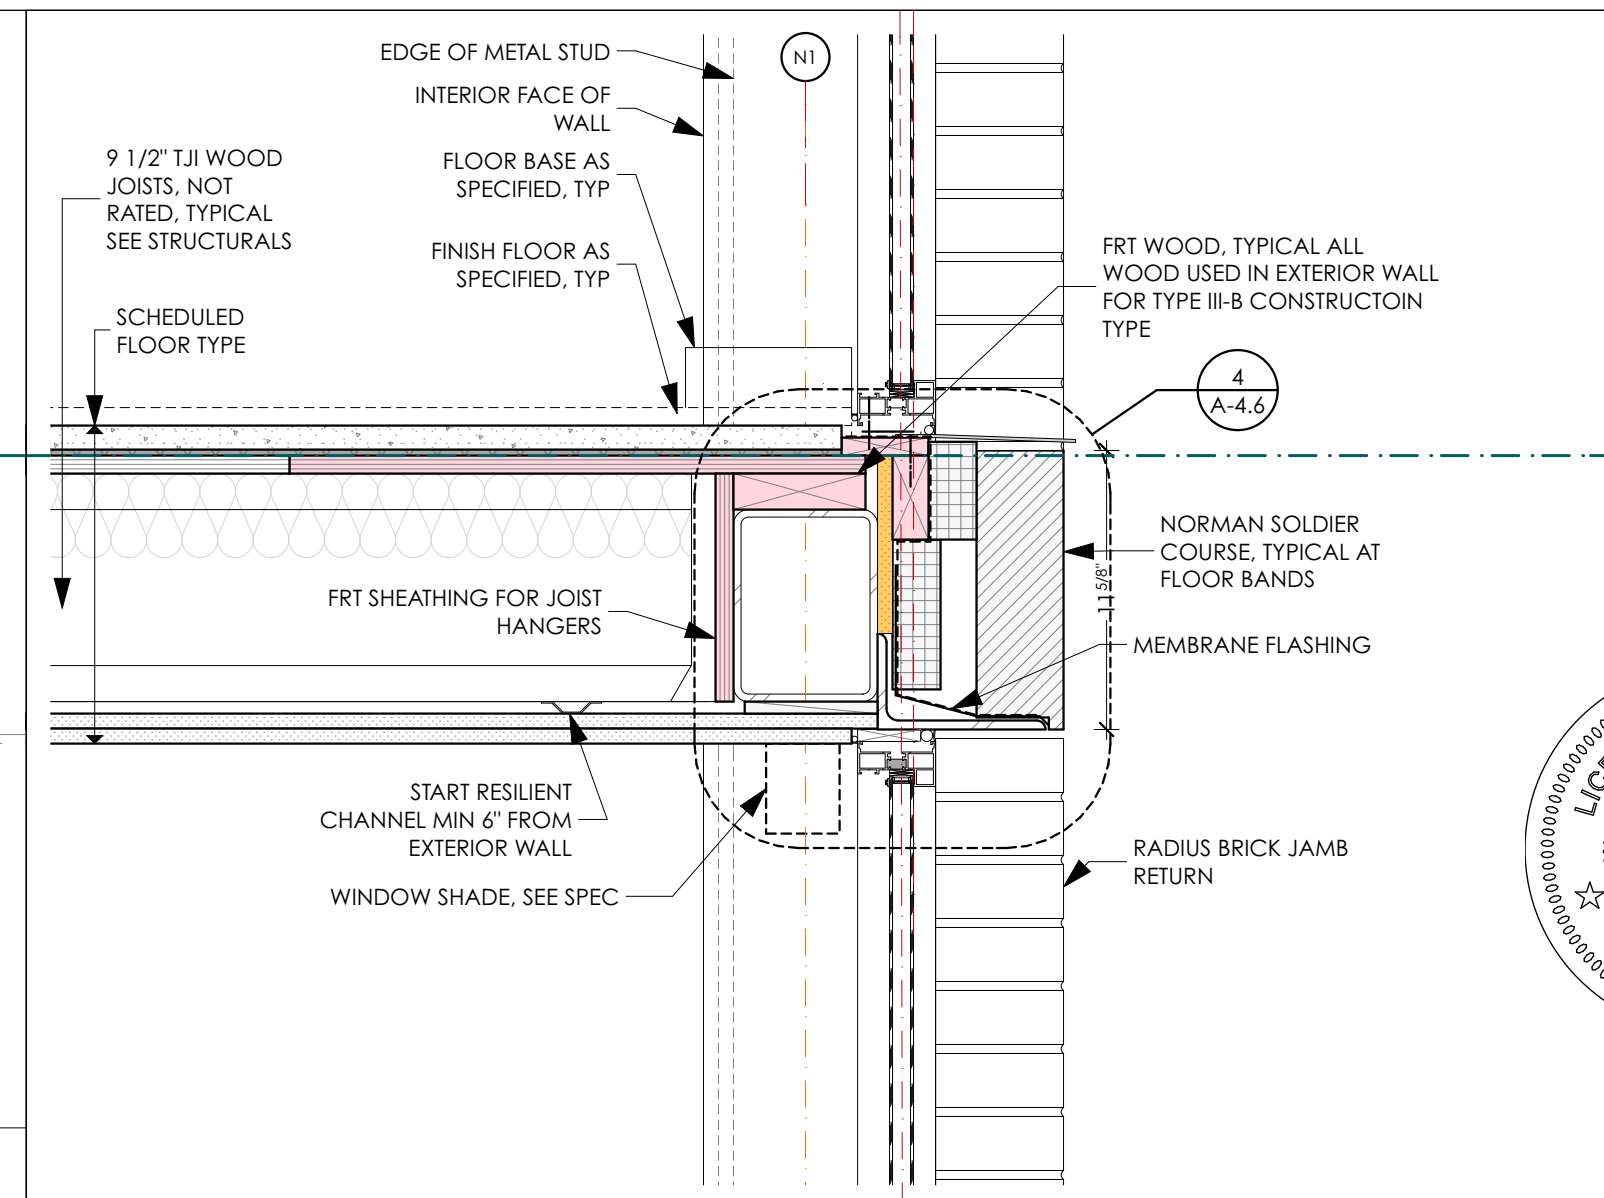


3 SECTION DETAIL AT TYPICAL SOLDIER COURSE BAND AT MEETING WINDOWS  
SCALE: 1 1/2" = 1'-0"

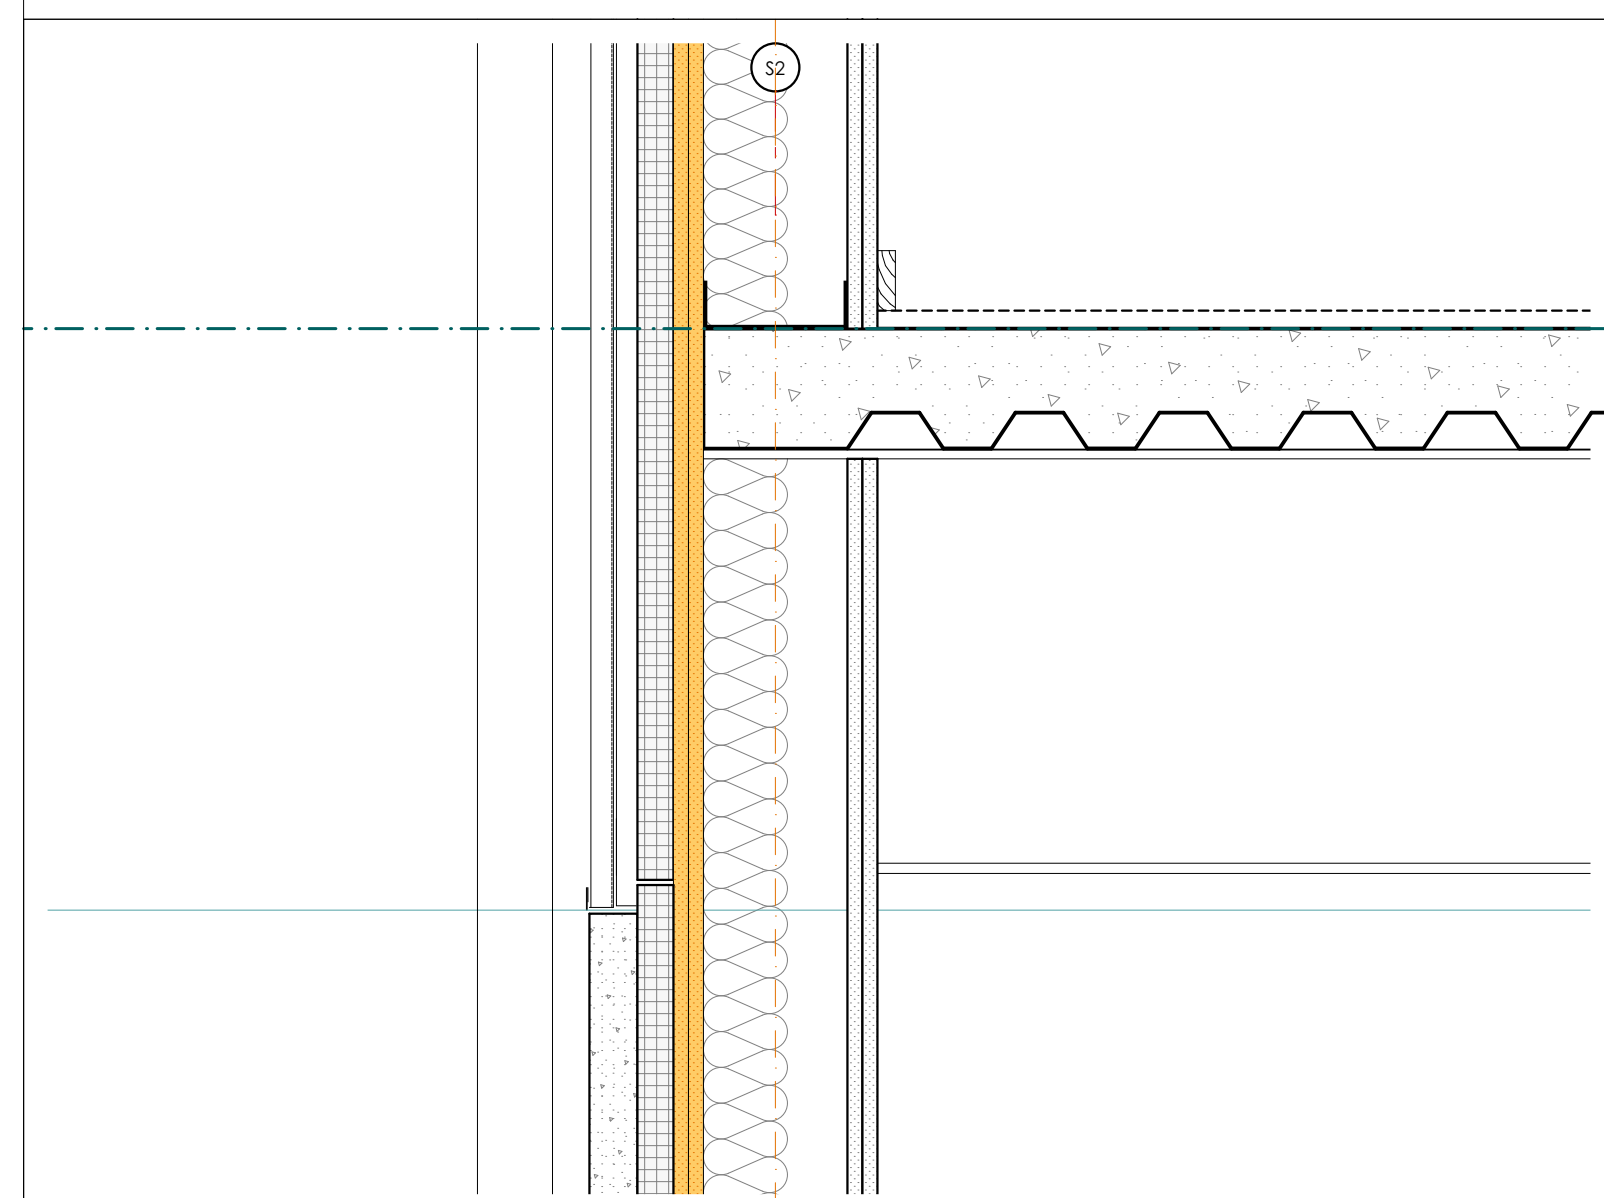


10 SECTION DETAIL AT TYP METAL PANEL TO PC CONCRETE PANELS AT 2ND FLR  
SCALE: 1 1/2" = 1'-0"

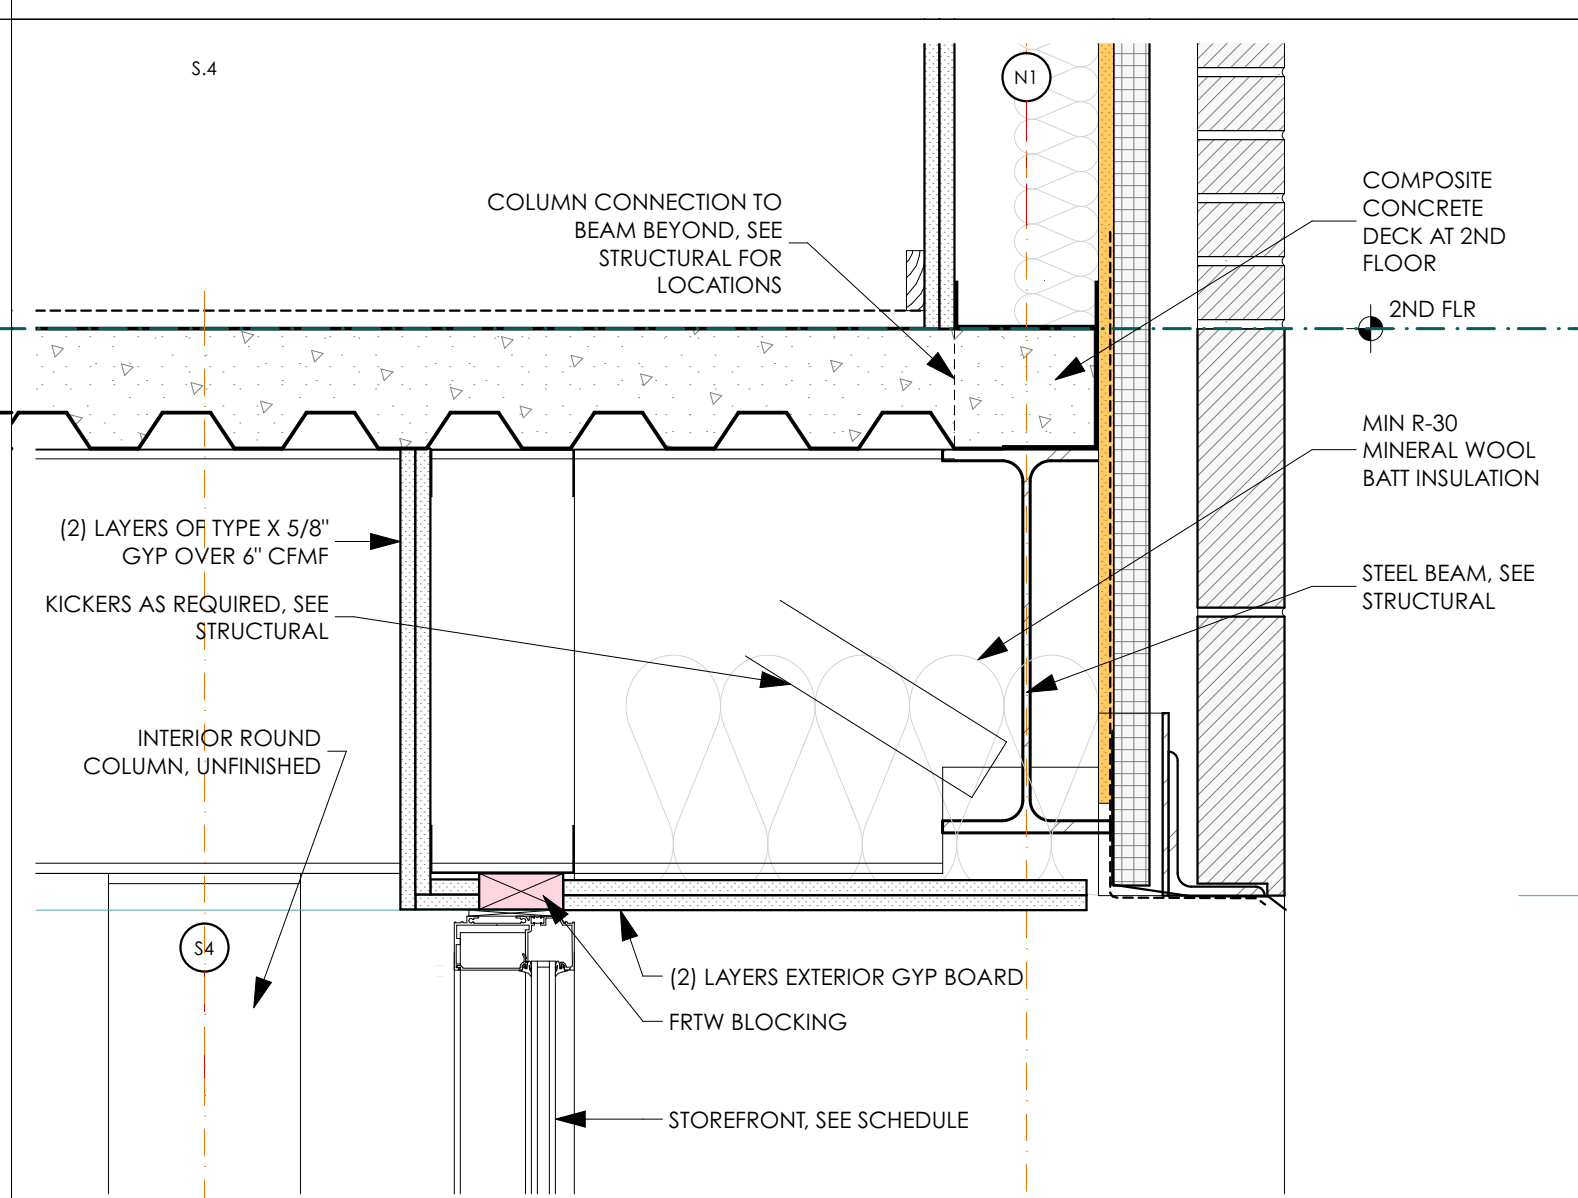


8 SECTION DETAIL AT 2ND FLR AT STOREFRONT  
SCALE: 1 1/2" = 1'-0"

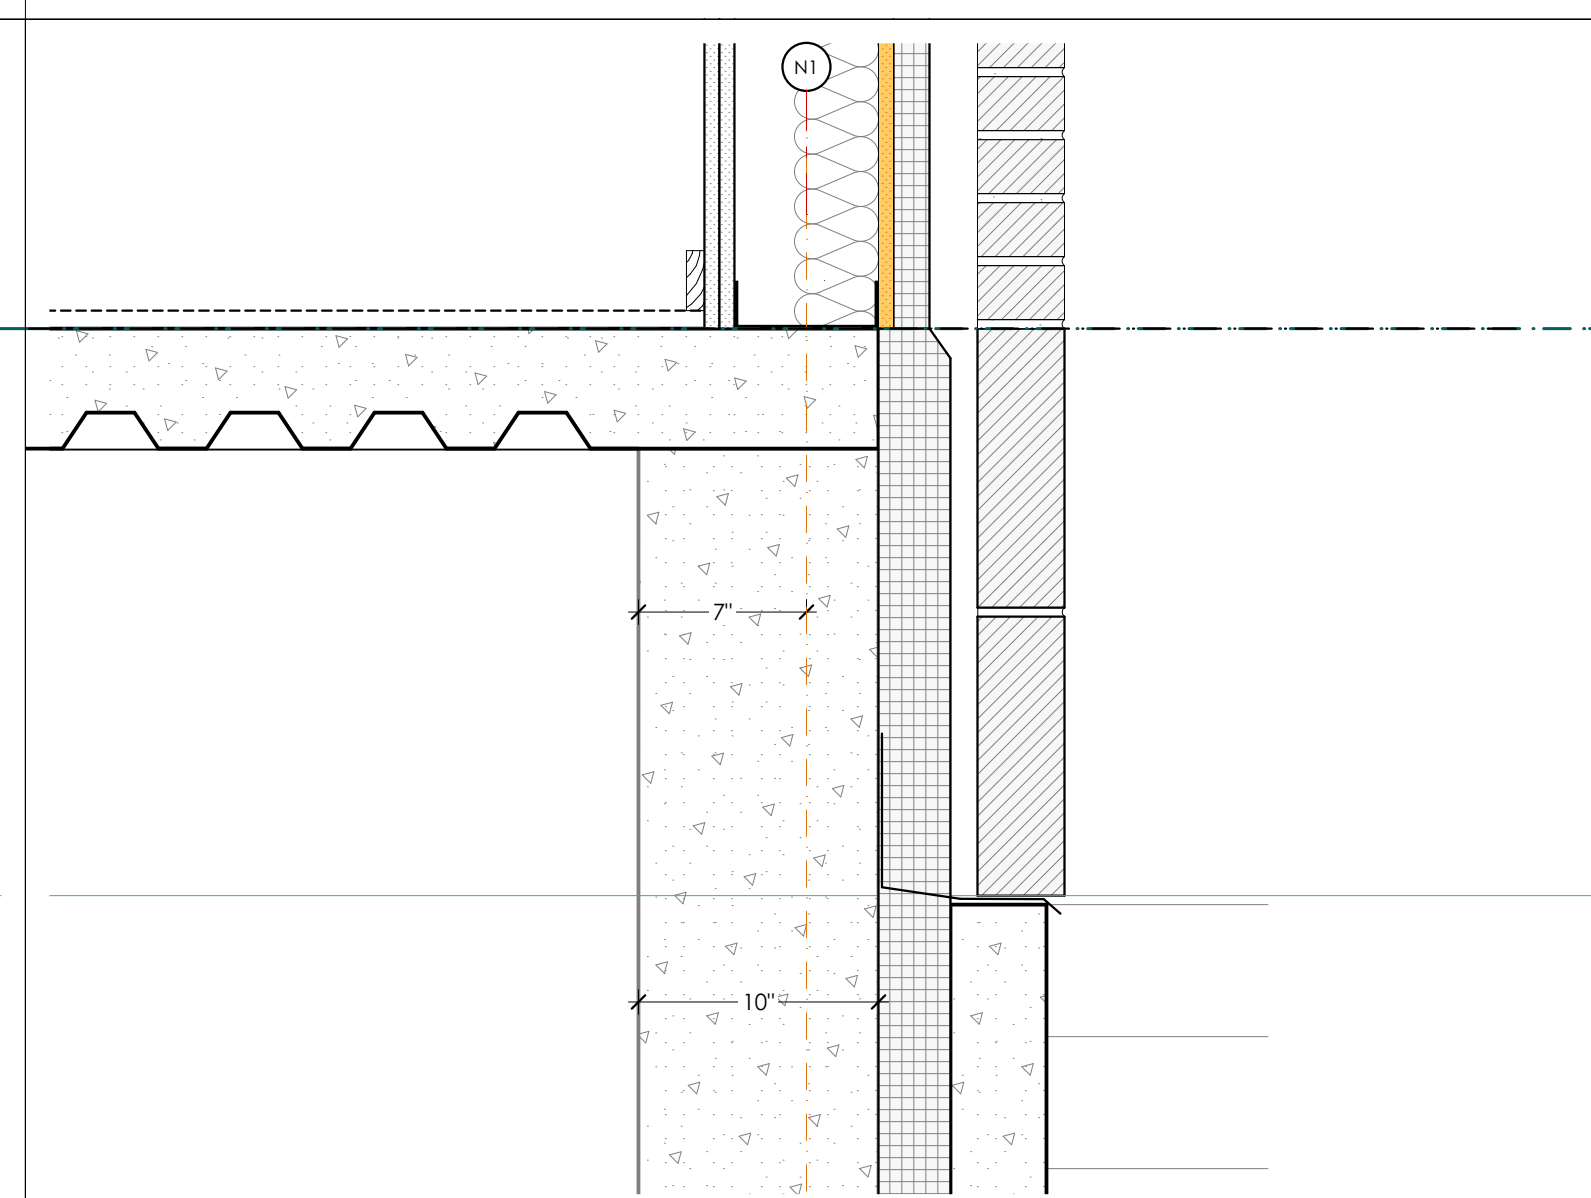


5 SECTION DETAIL AT 2ND FLOOR CONCRETE WALL  
SCALE: 1 1/2" = 1'-0"

 


2 SCALE: 1 1/2" = 1'-0"

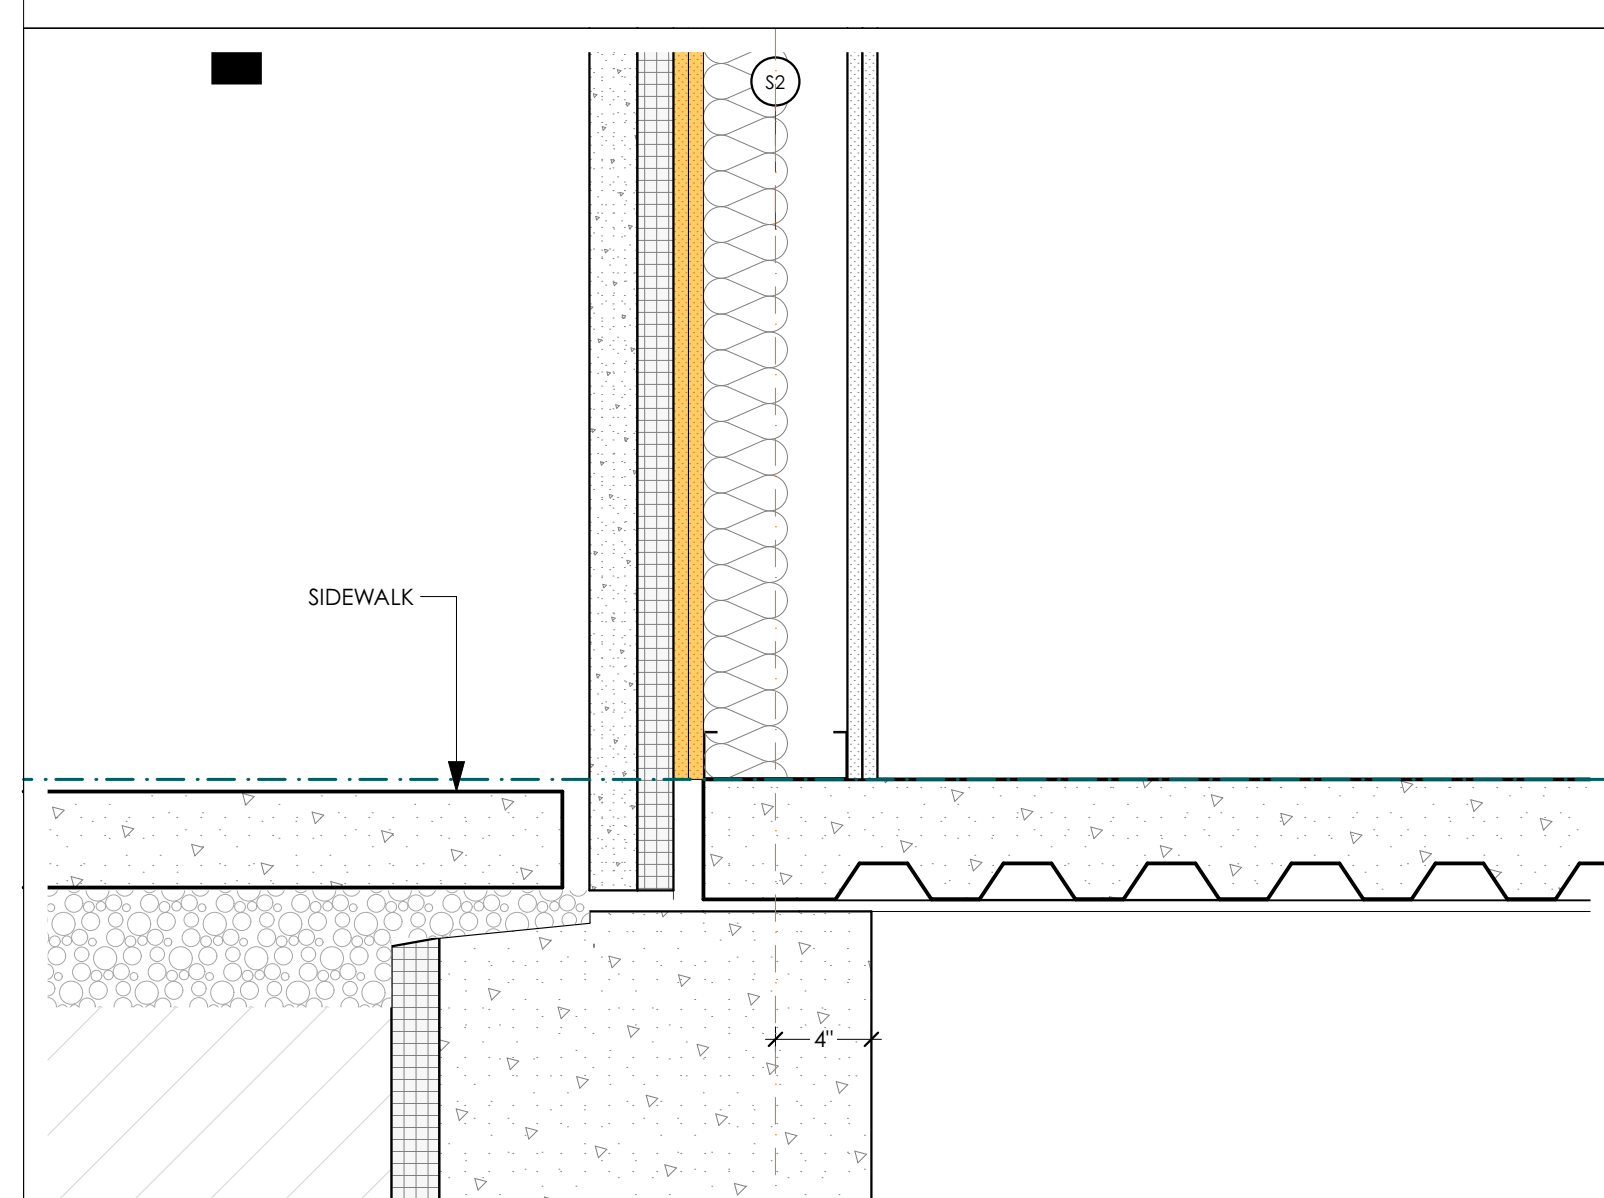


11 SECTION DETAIL AT TYP METAL PANEL TO PC CONCRETE PANELS AT 1ST FLR  
SCALE: 1 1/2" = 1'-0"

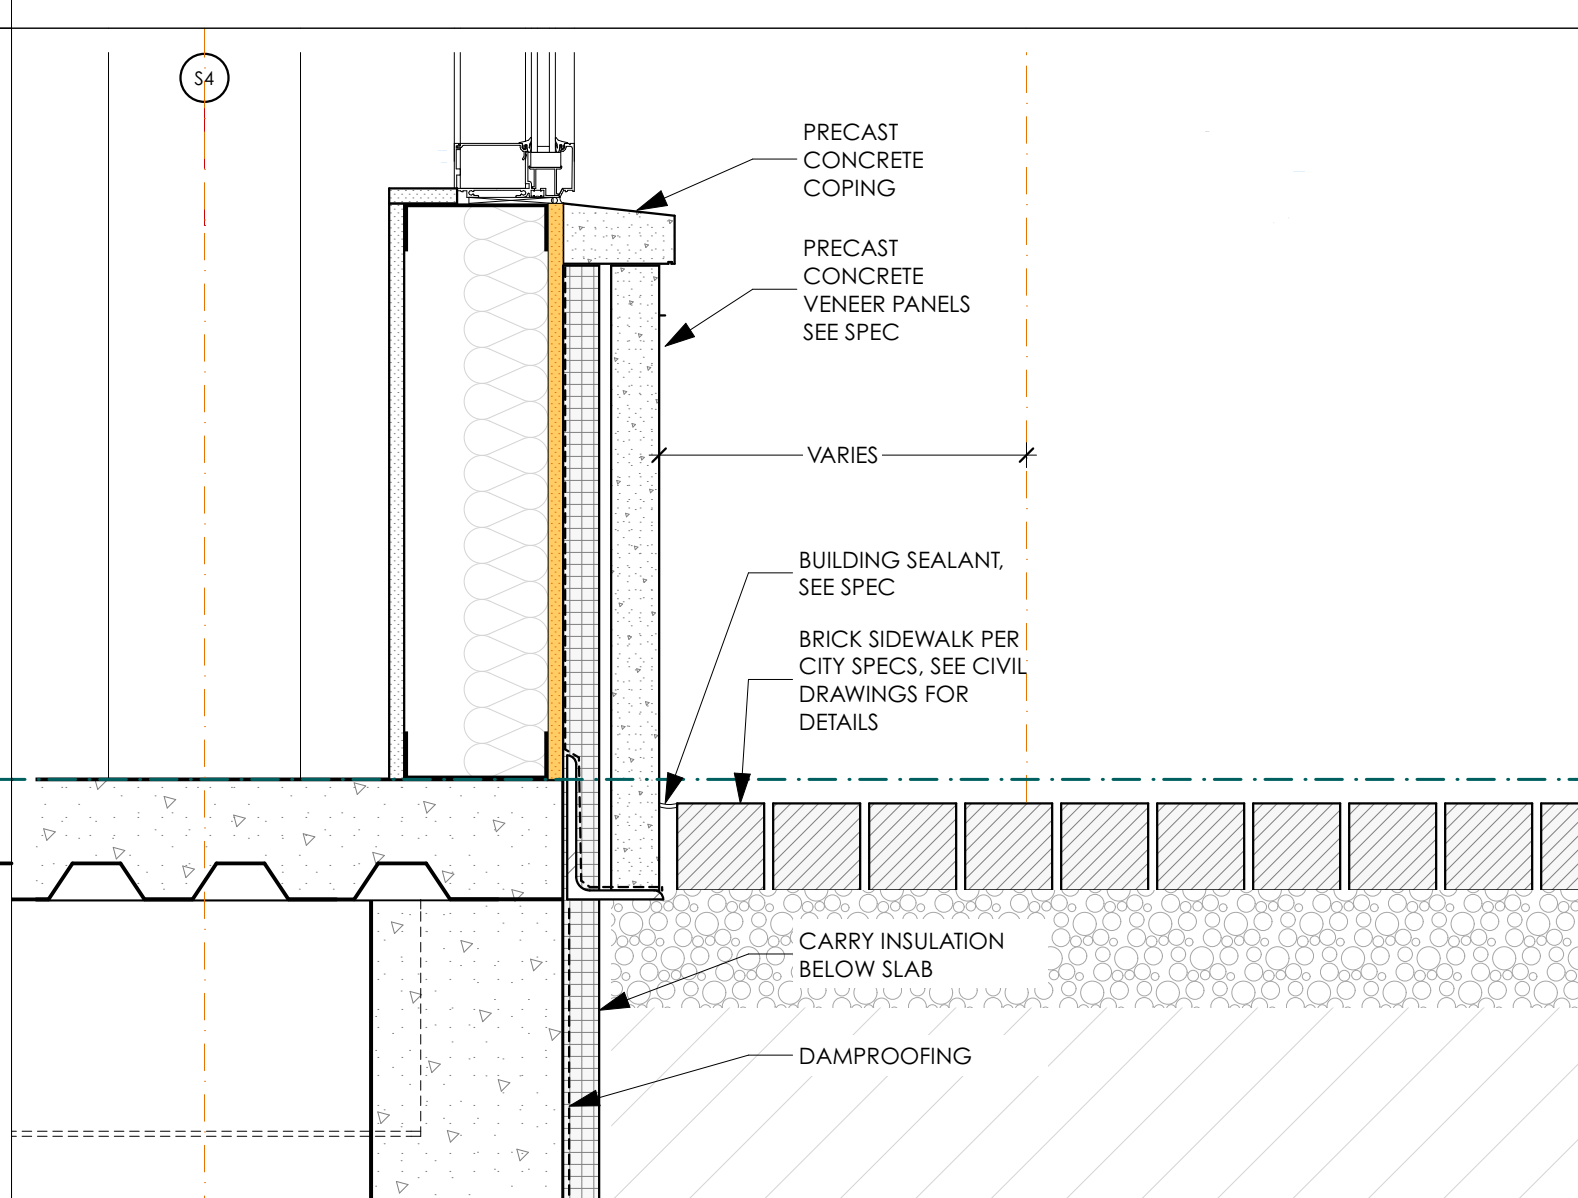


7 SECTION DETAIL AT STOREFRONT BASE  
SCALE: 1 1/2" = 1'-0"

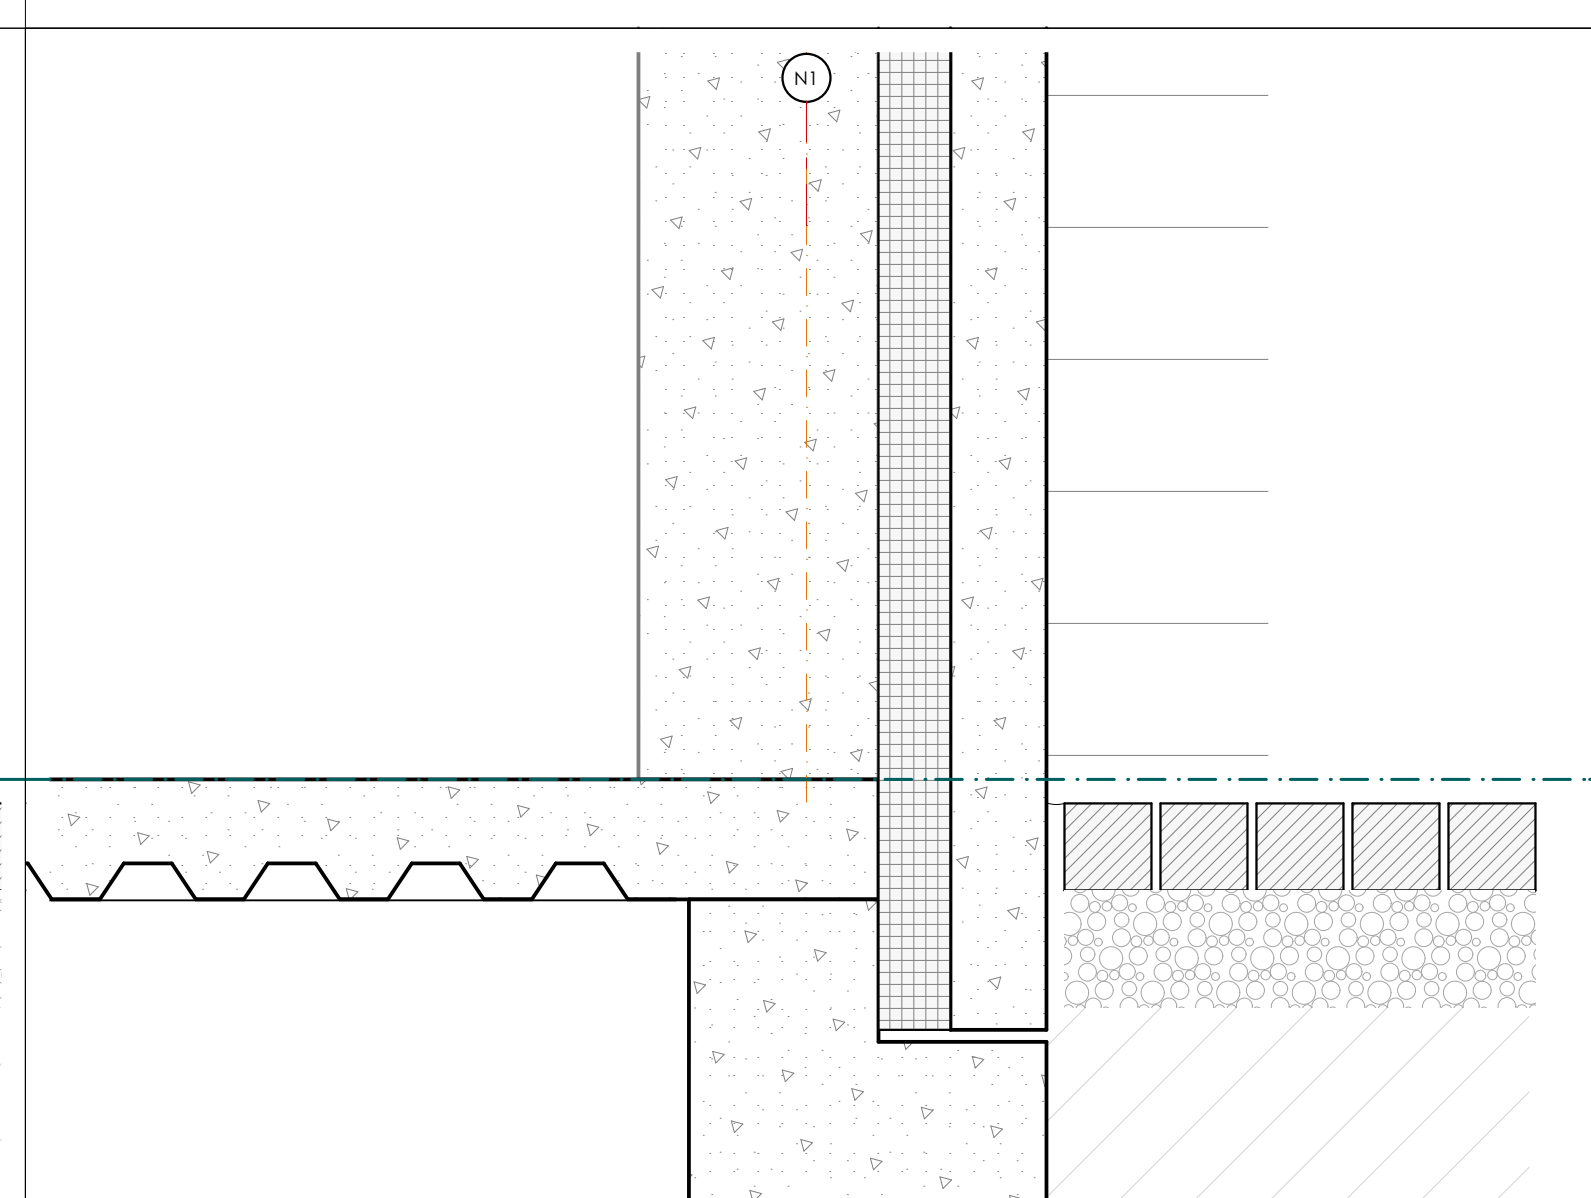

4 SECTION DETAIL AT BASE AT CONCRETE WALL  
SCALE: 1 1/2" = 1'-0"

 

1 SCALE: 1 1/2" = 1'-0"

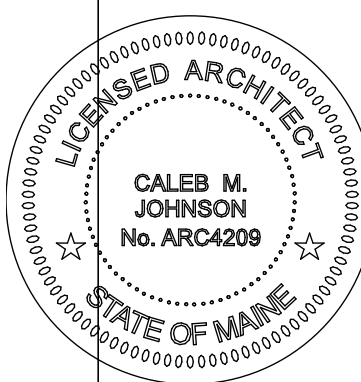

PERMIT SET

DRAFTERSON:  
Patrick Boehme, AIA  
John Jacques  
DATE OF ISSUE:  
7/21/17  
PROJECT STATUS:  
Permit Set

221 Congress Street  
Hay Runner Block  
221 BLOCK, LLC  
221 Congress Street Portland ME 04101