




10 SECTION DETAIL AT 5TH FLOOR AT WINDOW WALL ALONG GRID N2.9  
SCALE: 1 1/2" = 1'-0"

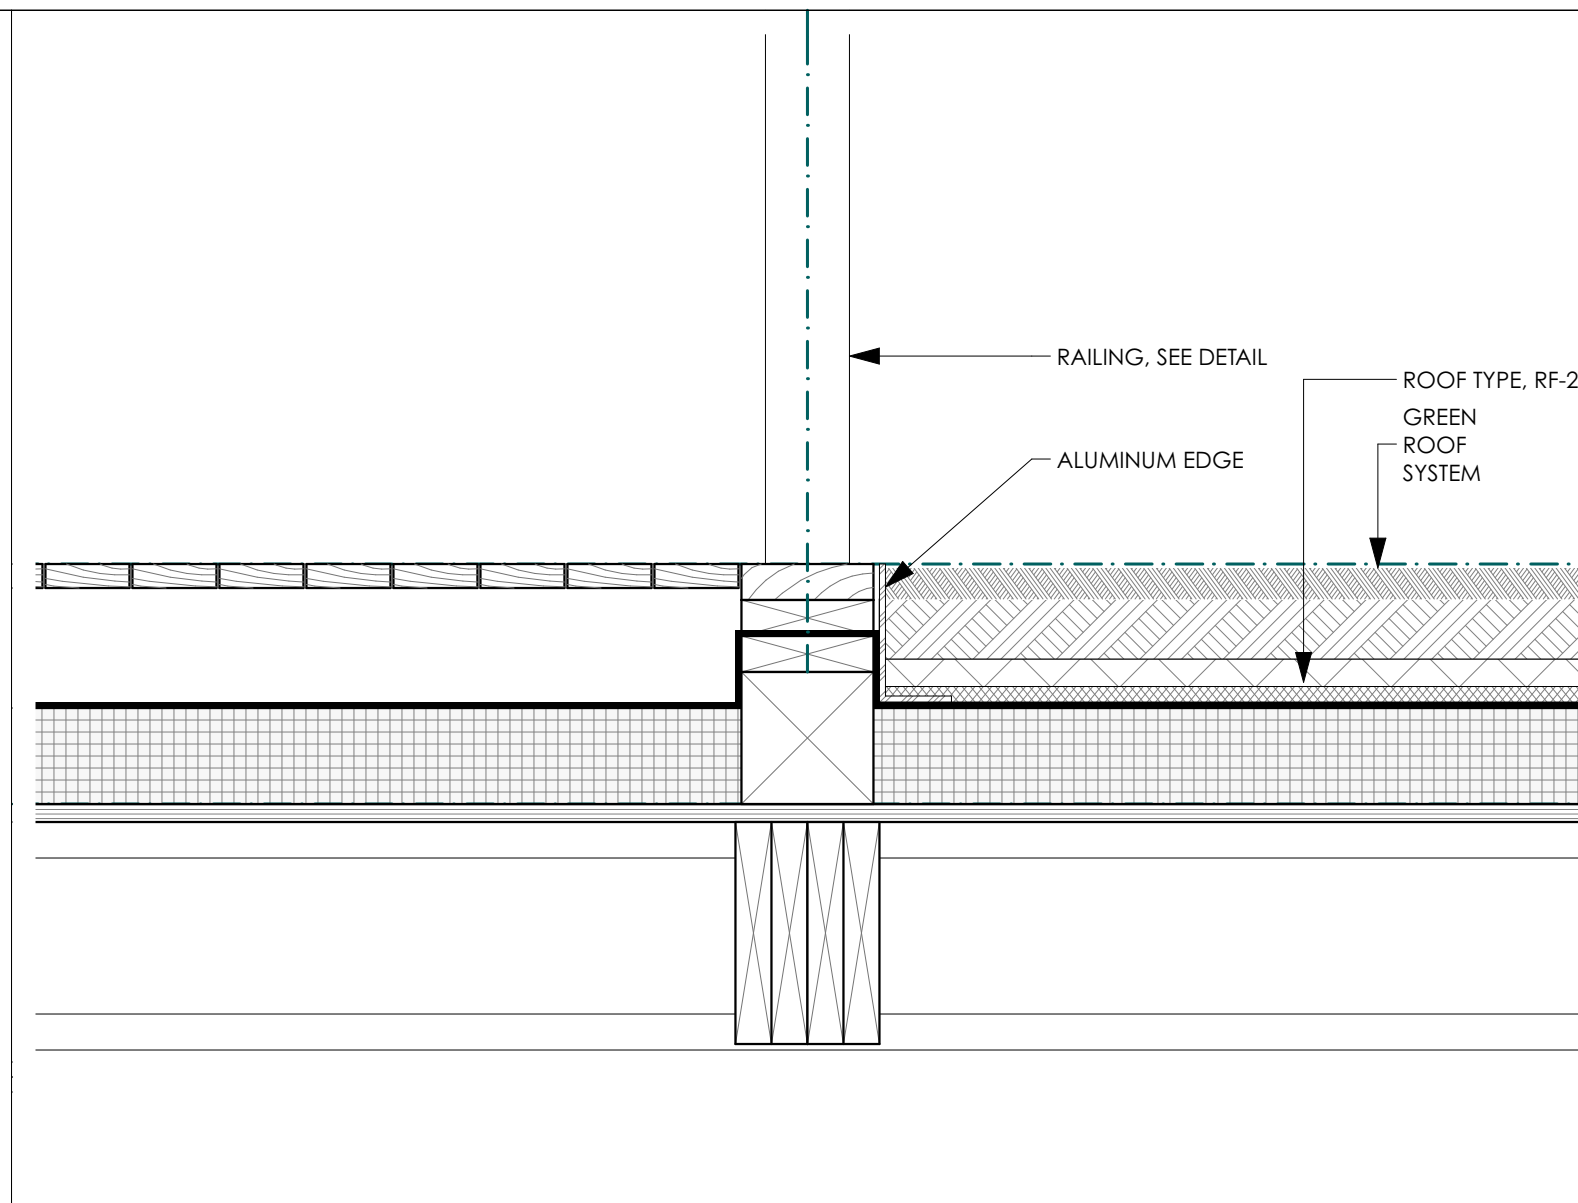


7 SECTION DETAIL AT 5TH FLOOR AT TYPICAL RAILING ATTACHMENT  
SCALE: 1 1/2" = 1'-0"

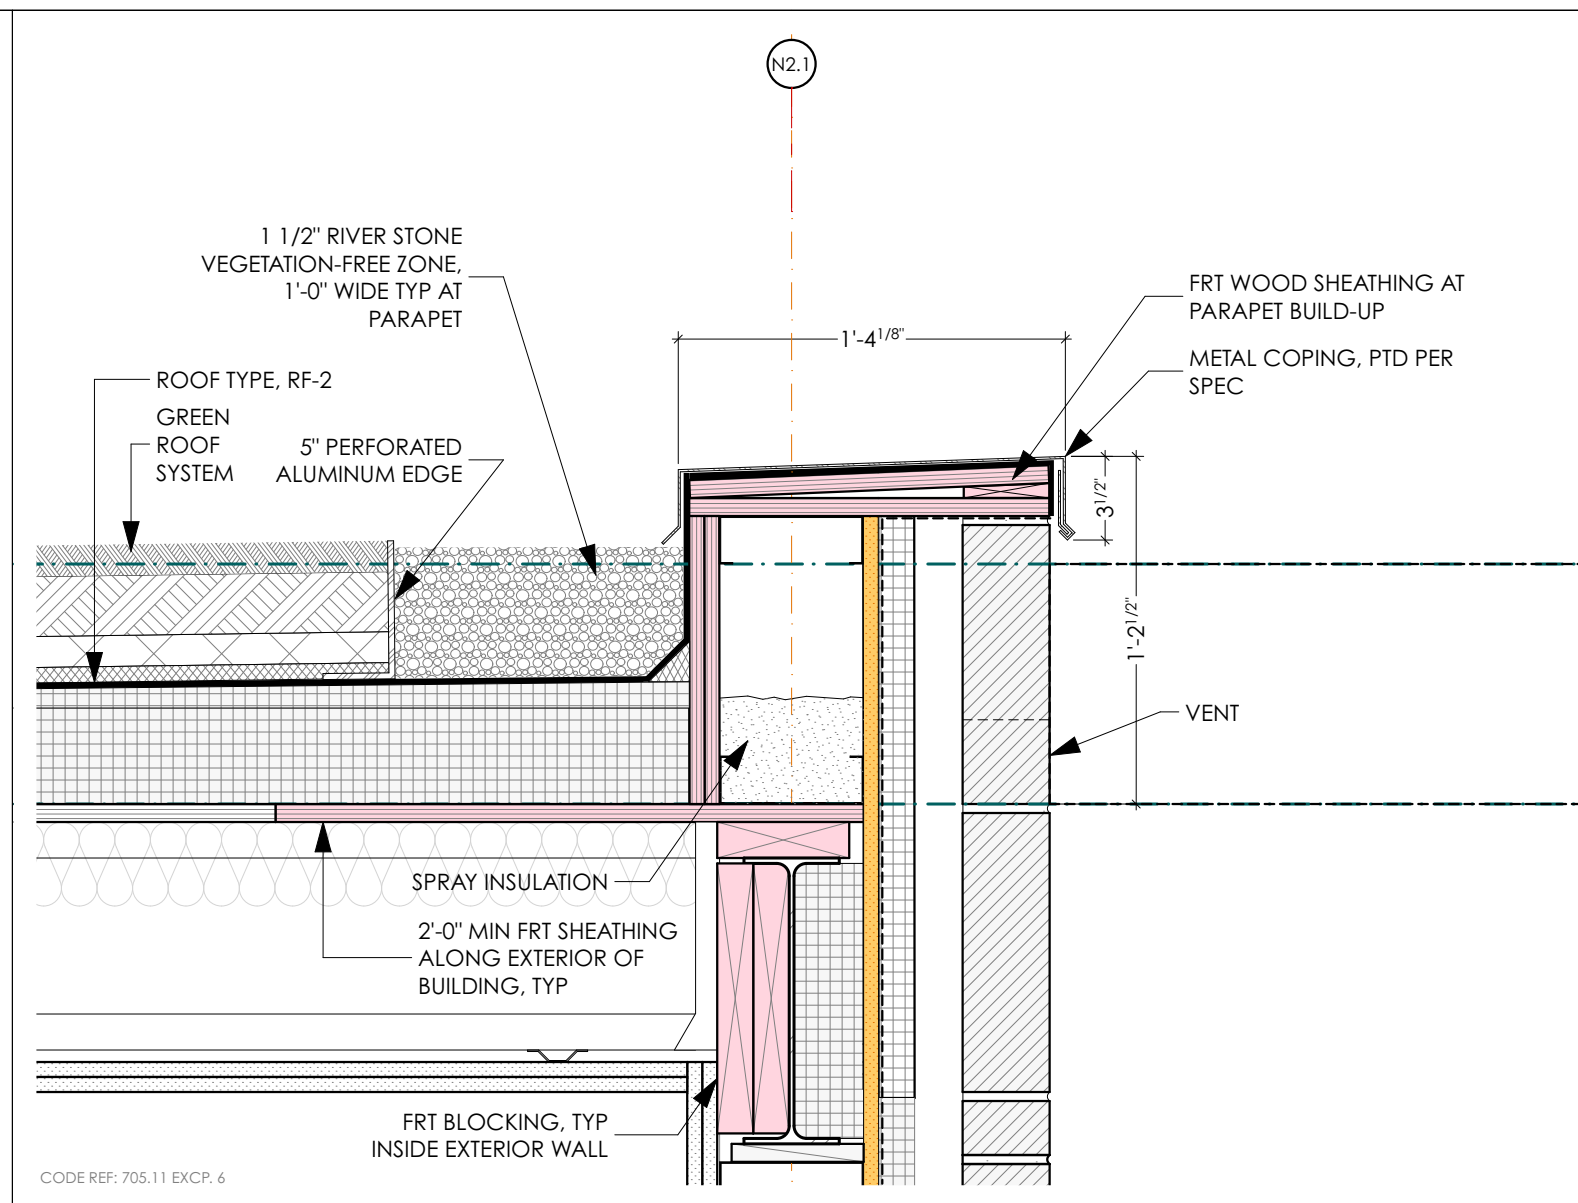


4 SECTION DETAIL AT TYPICAL COPING AT PARAPET AT BRICK  
SCALE: 1 1/2" = 1'-0"

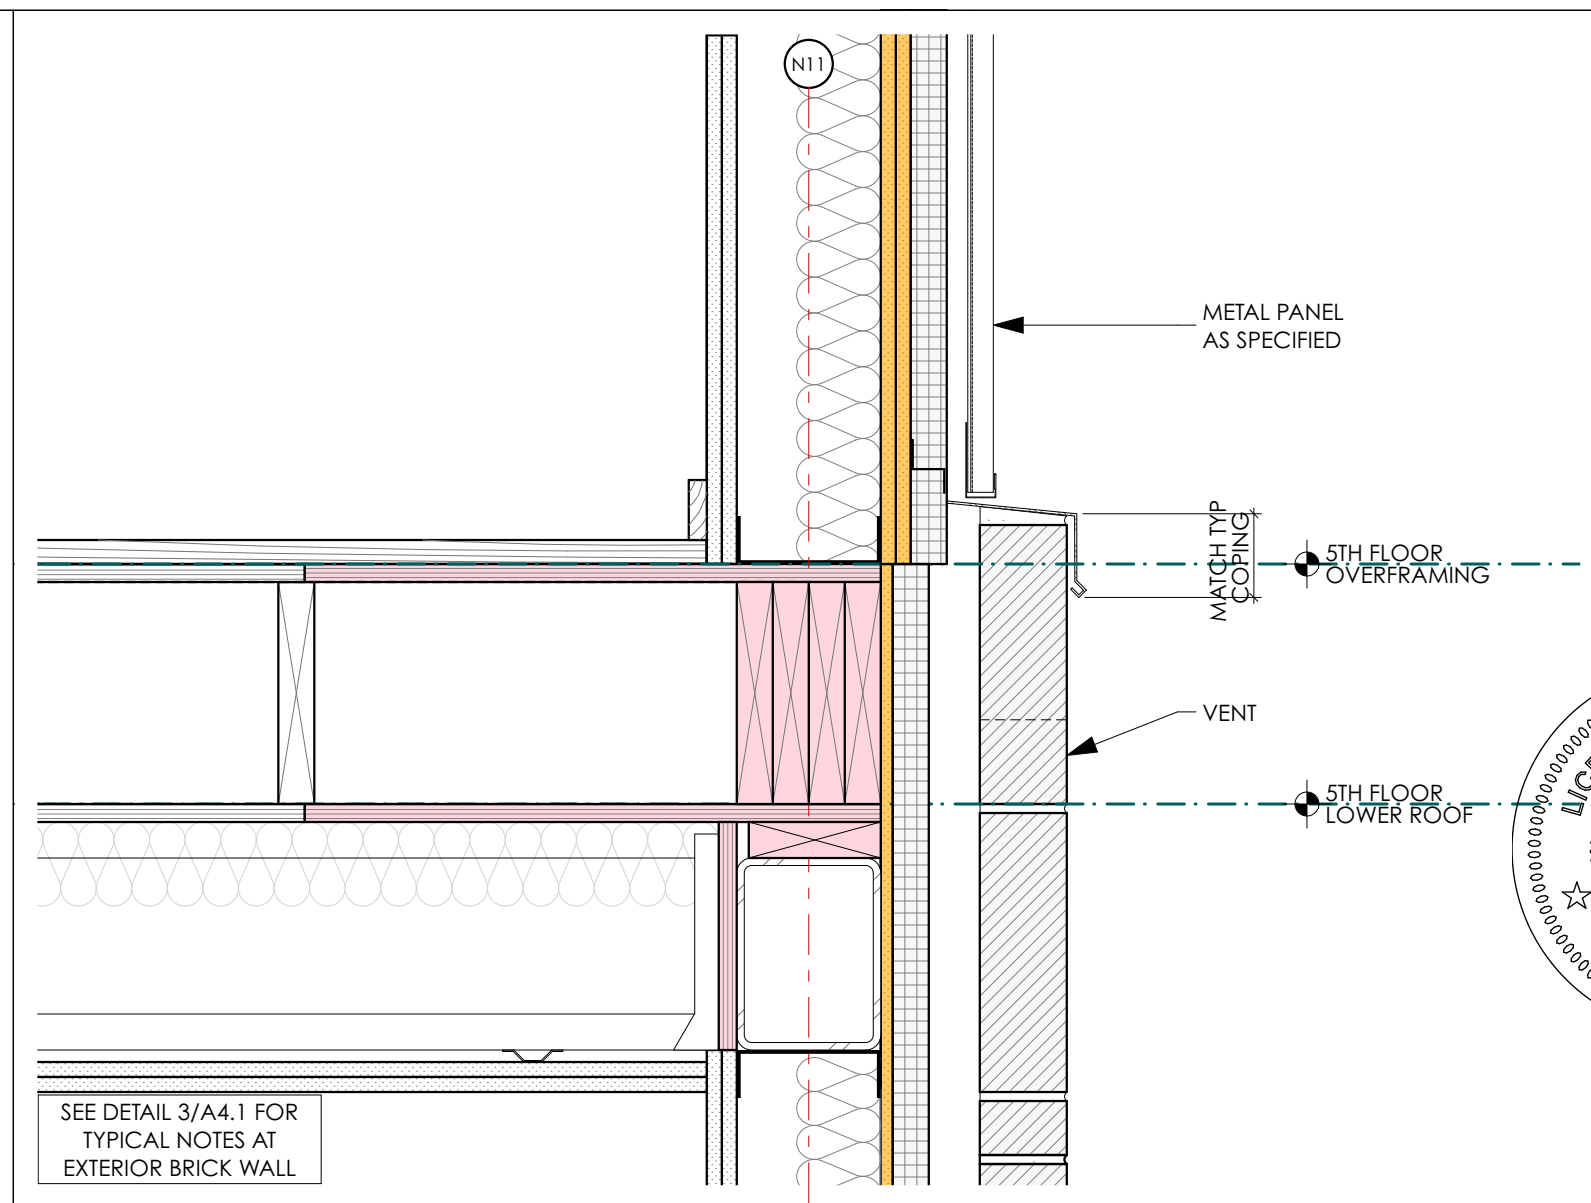


3 SECTION DETAIL AT 5TH FLR ALONG GRID LINE N1.1 AT BRICK TO MTL COPING  
SCALE: 1 1/2" = 1'-0"

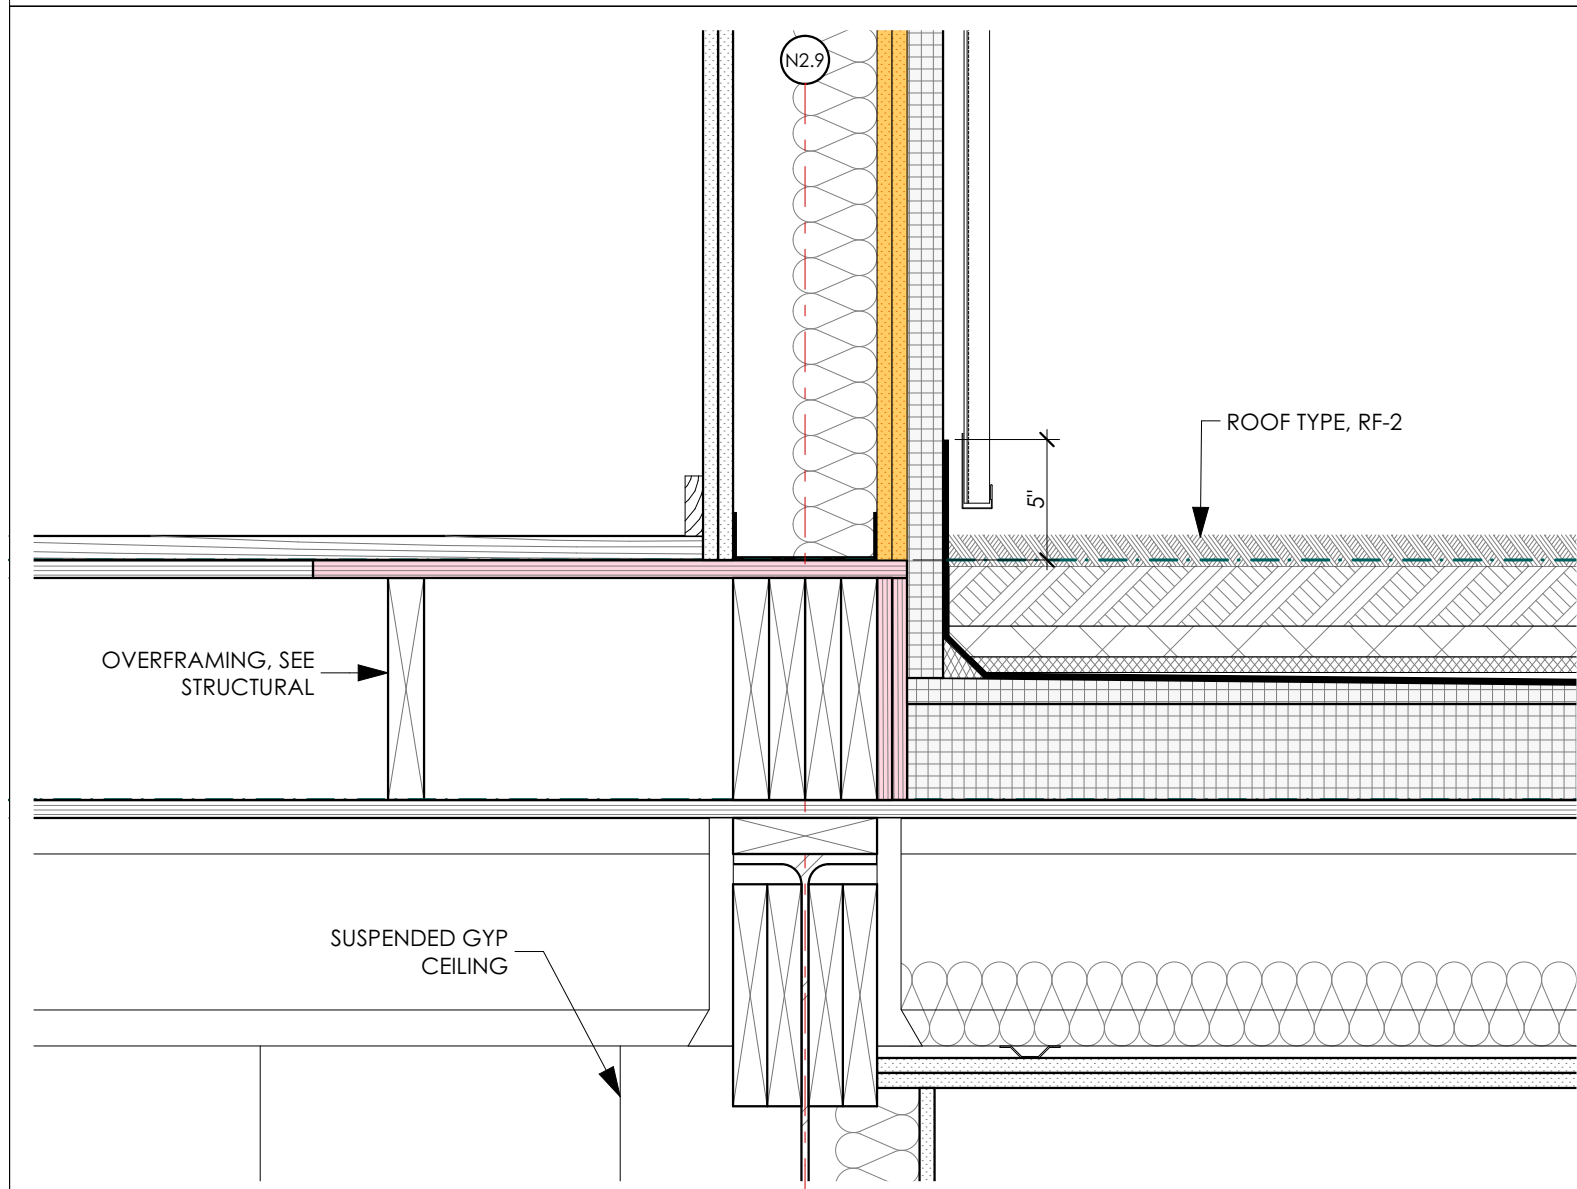


9 SECTION DETAIL AT 5TH FLOOR AT METAL PANEL WALL ALONG GRID N2.9  
SCALE: 1 1/2" = 1'-0"

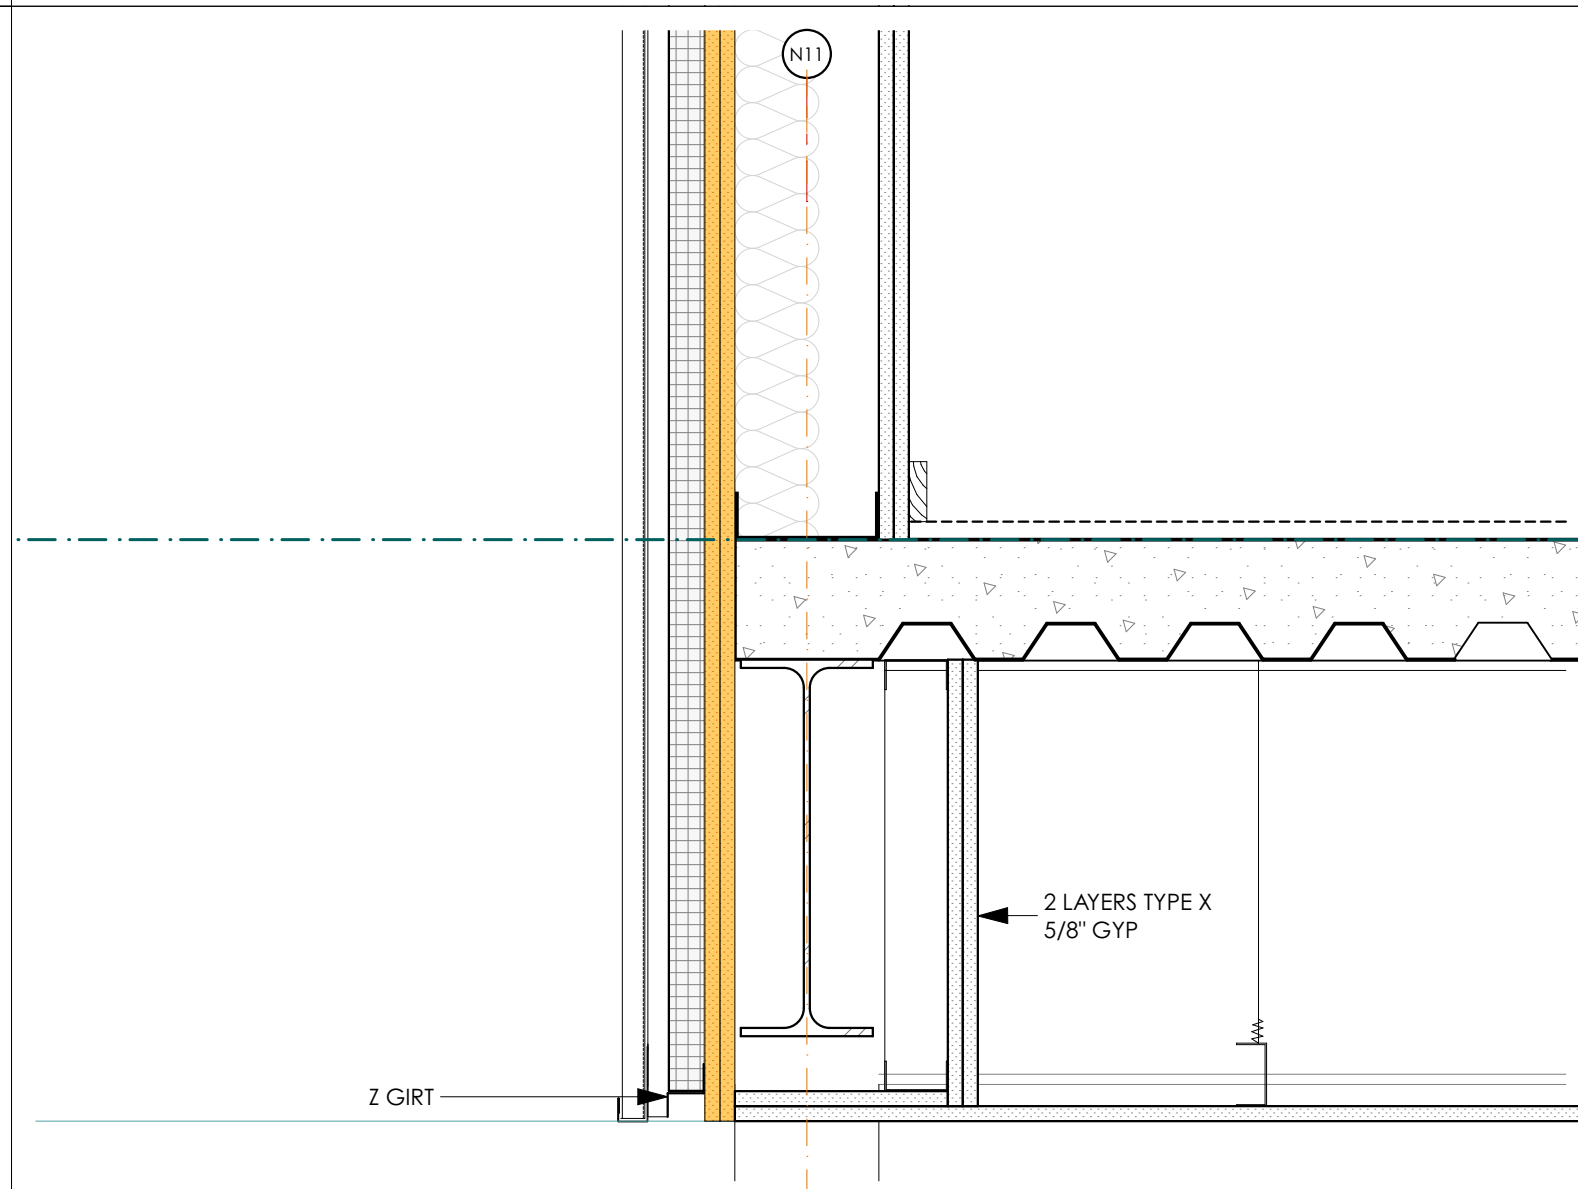


6 SECTION DETAIL AT 2ND FLOOR AT EXTERIOR TENANT SPACE  
SCALE: 1 1/2" = 1'-0"

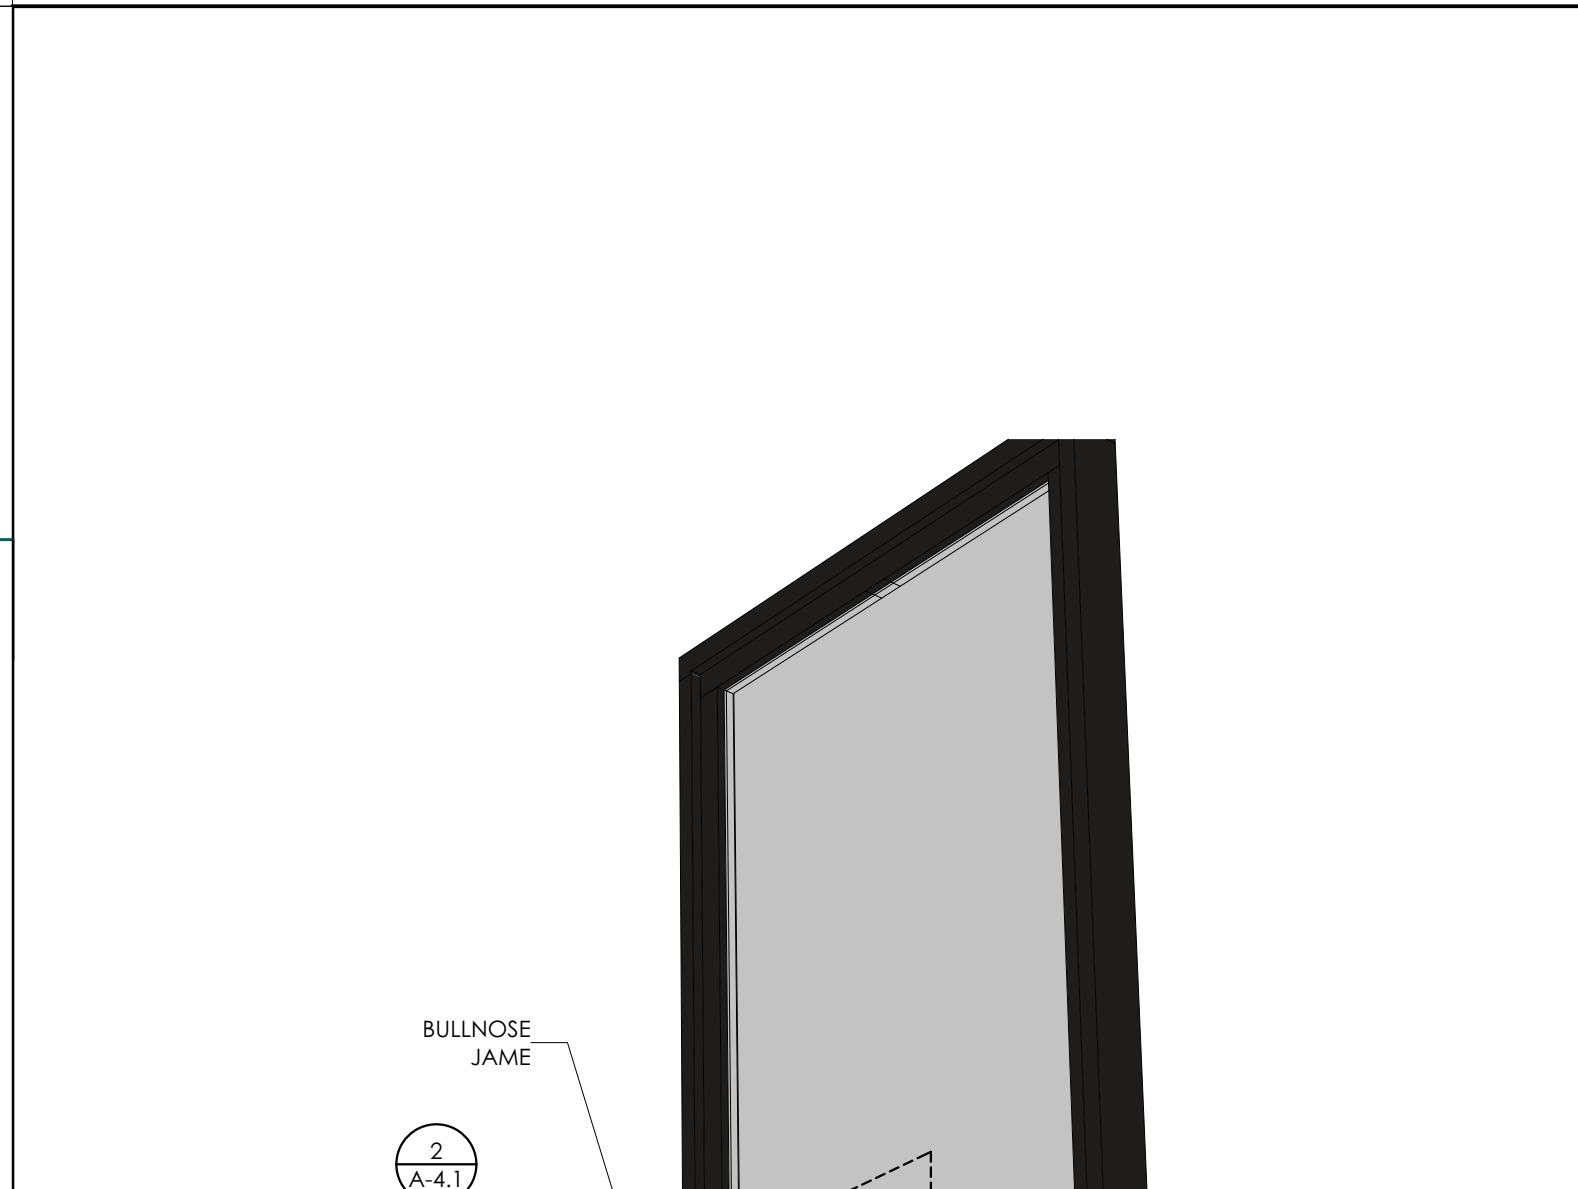


2 EXTERIOR SIDE OF MOCKUP - 3D DIAGRAM  
NOT TO SCALE

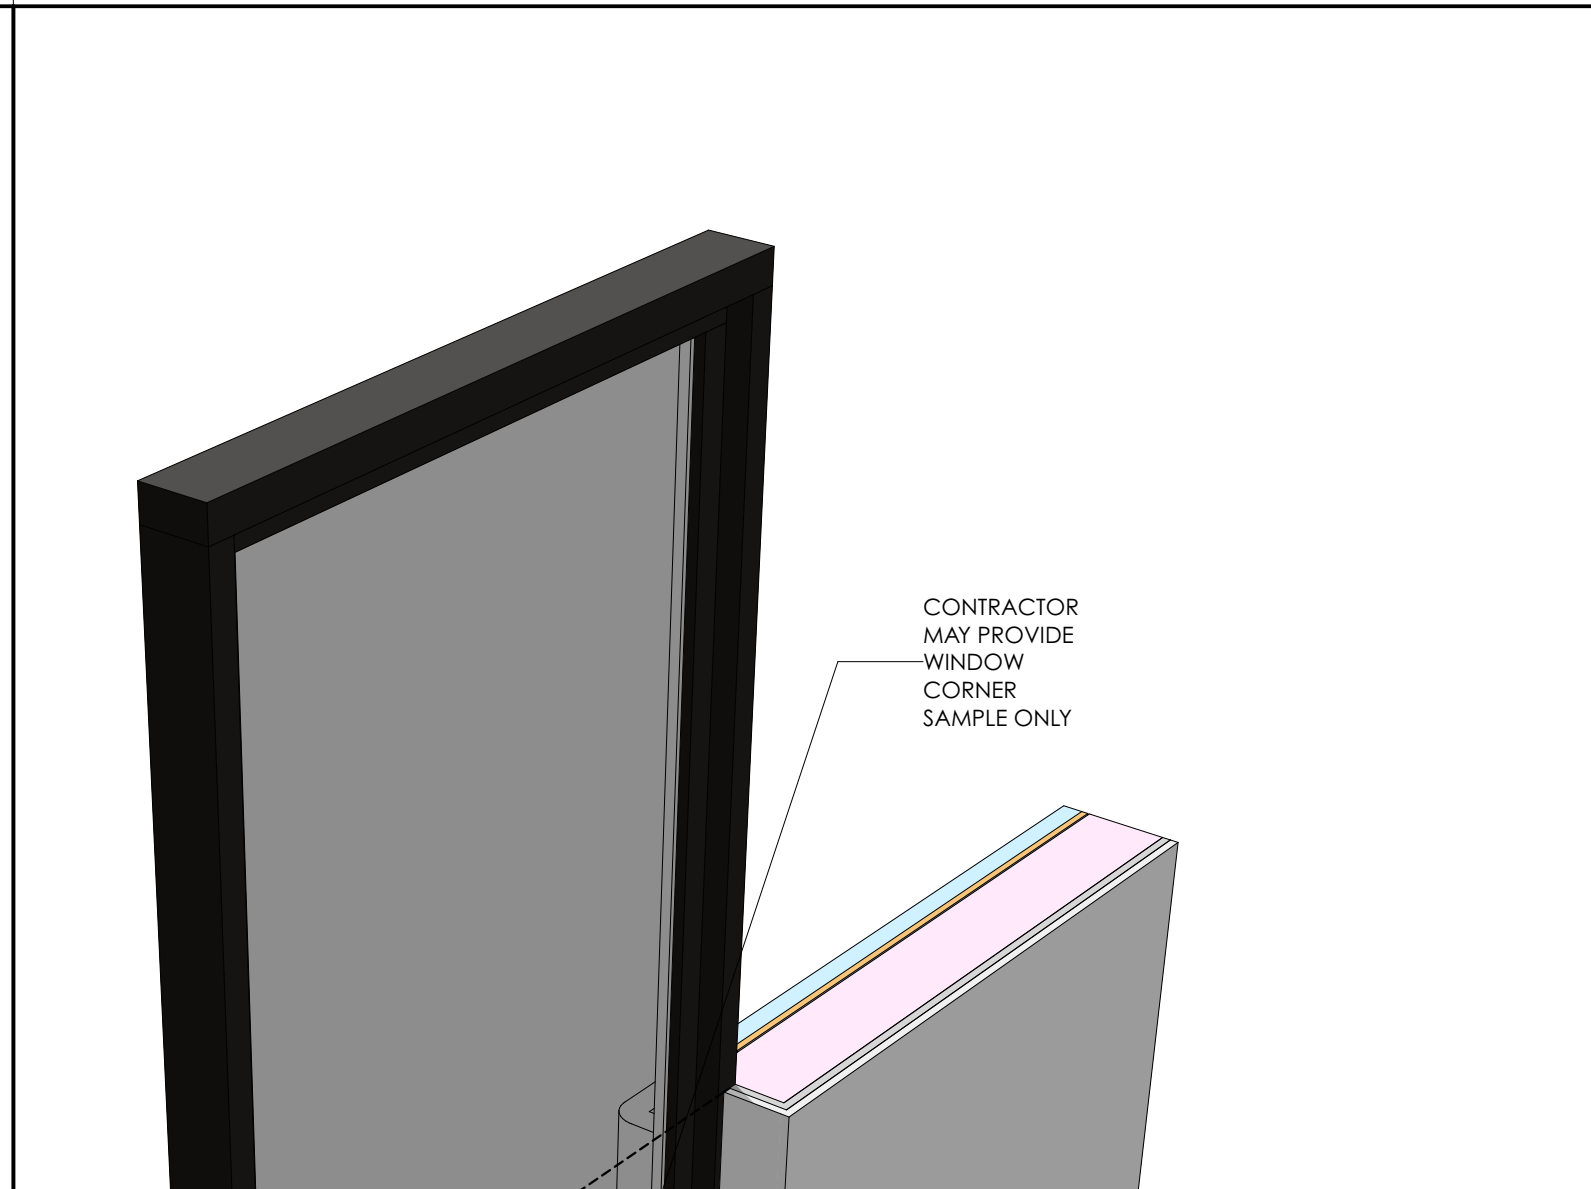


1 INTERIOR SIDE OF MOCKUP - 3D DIAGRAM  
NOT TO SCALE

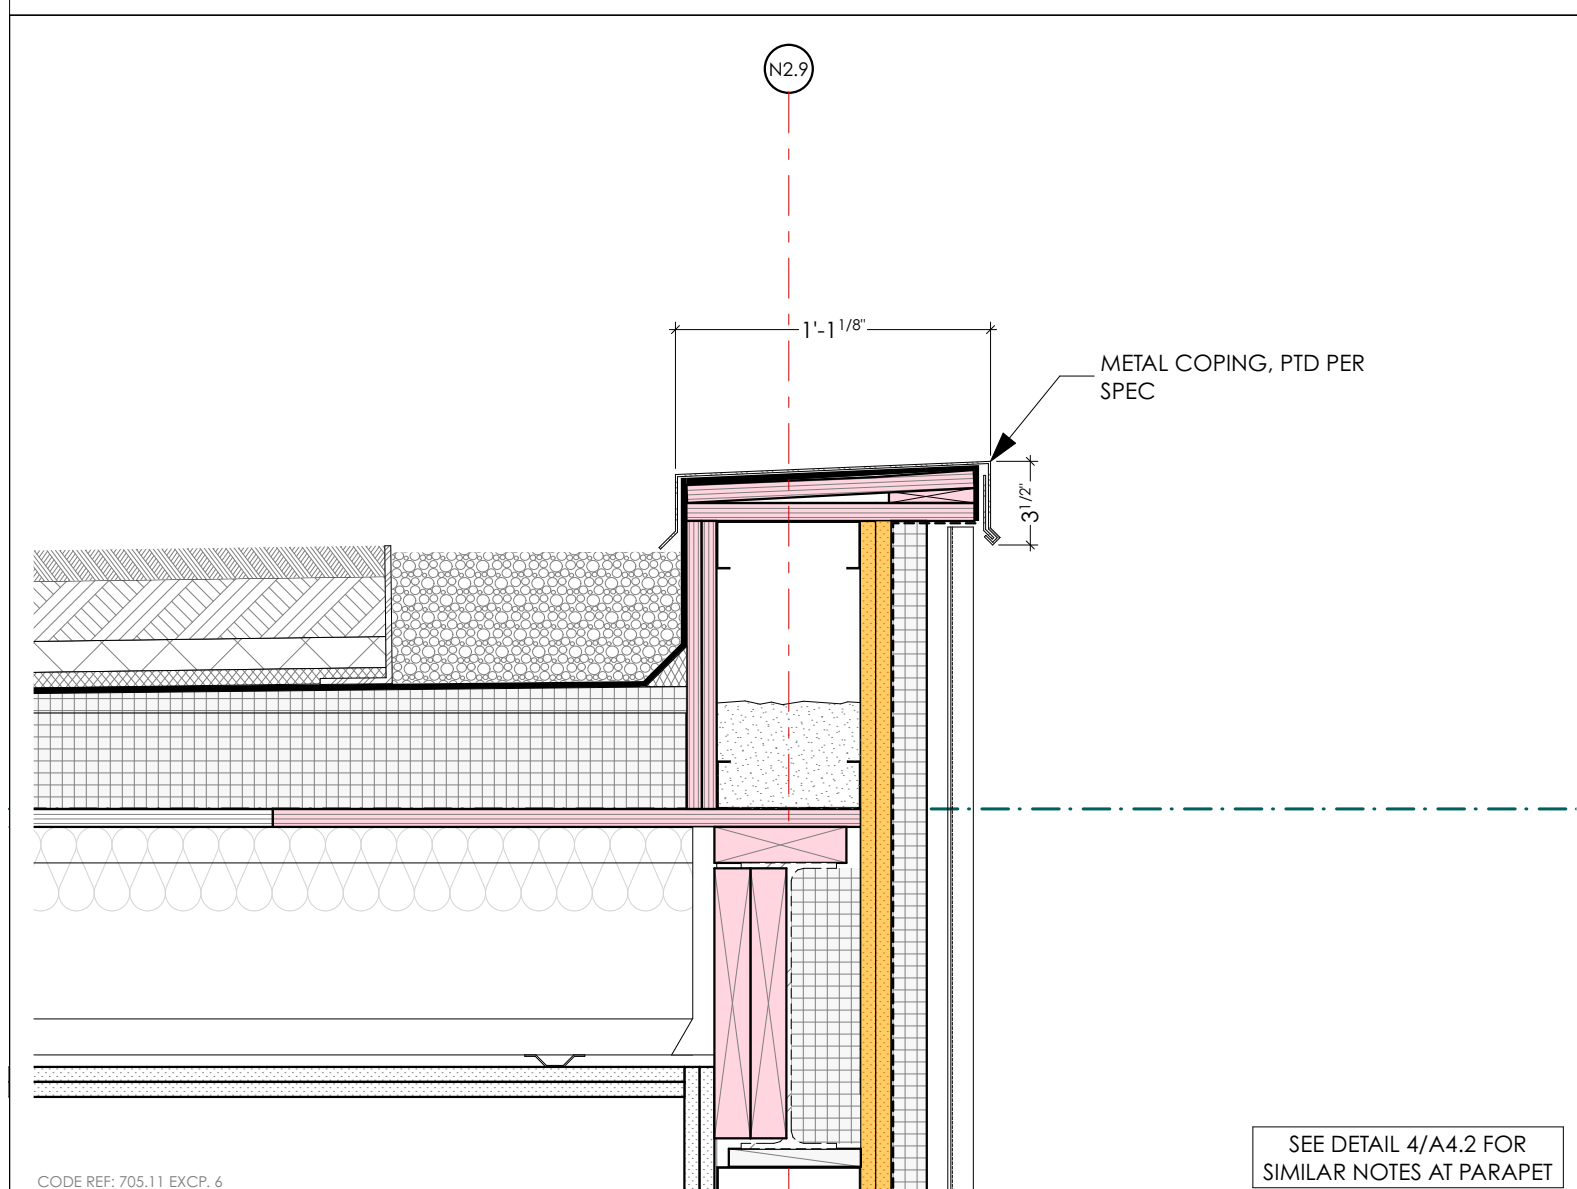

8 SECTION DETAIL AT TYPICAL COPING AT PARAPET AT METAL PANEL  
SCALE: 1 1/2" = 1'-0"

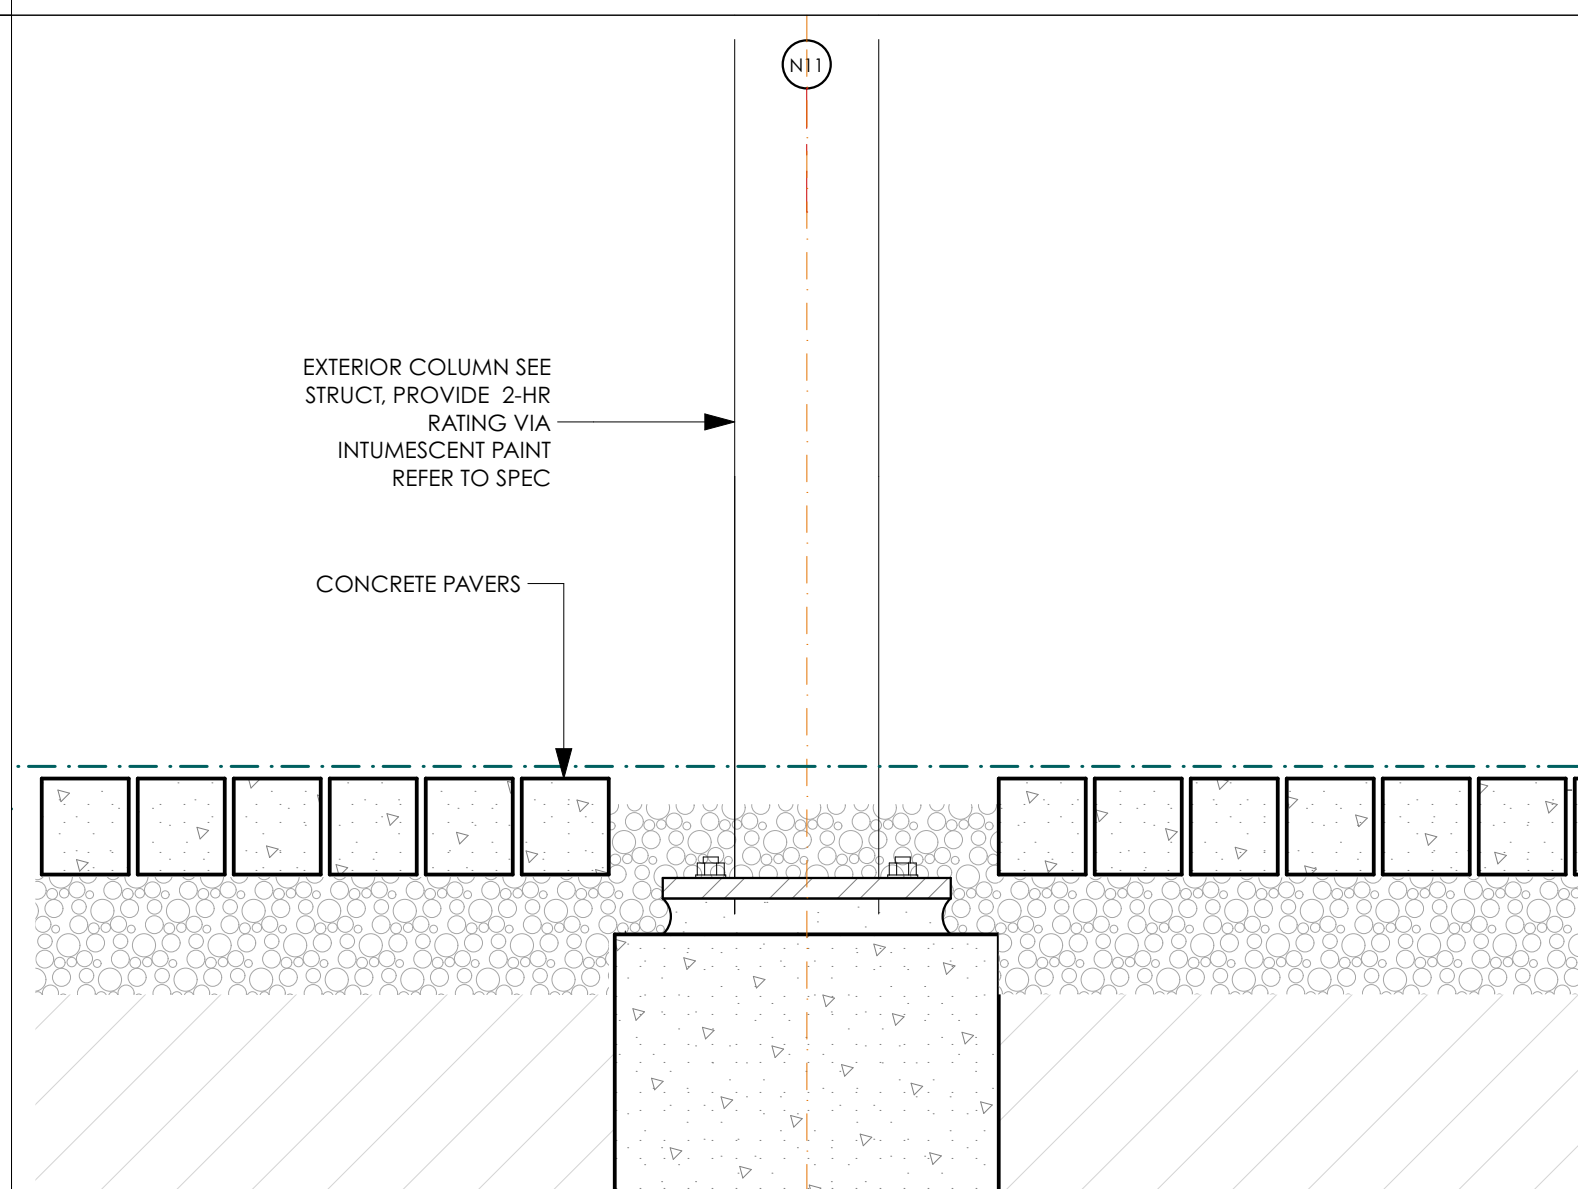

5 SECTION DETAIL AT GROUND AT EXTERIOR TENANT SPACE  
SCALE: 1 1/2" = 1'-0"

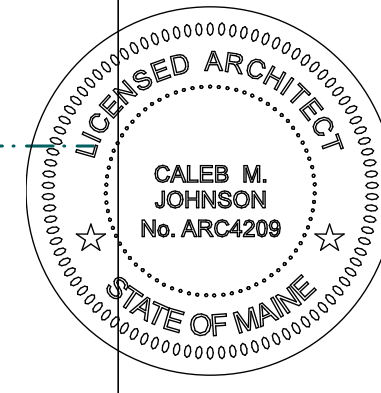

PERMIT SET

DRAFTER:  
Patrick Boehme, AIA  
John Jacques  
DATE OF ISSUE:  
7/21/17  
PROJECT STATUS:  
Permit Set

221 Congress Street  
Hay Runner Block  
221 BLOCK, LLC  
221 Congress Street Portland ME 04101

BUILDING EXTERIOR DETAILS  
AND MOCKUP  
A-4.2