



2 PLAN DETAIL AT BRICK RADIUS AT NORTHEAST CORNER ALONG WASHINGTON AVE (TYPICAL AL)  
SCALE: 1" = 1'-0"

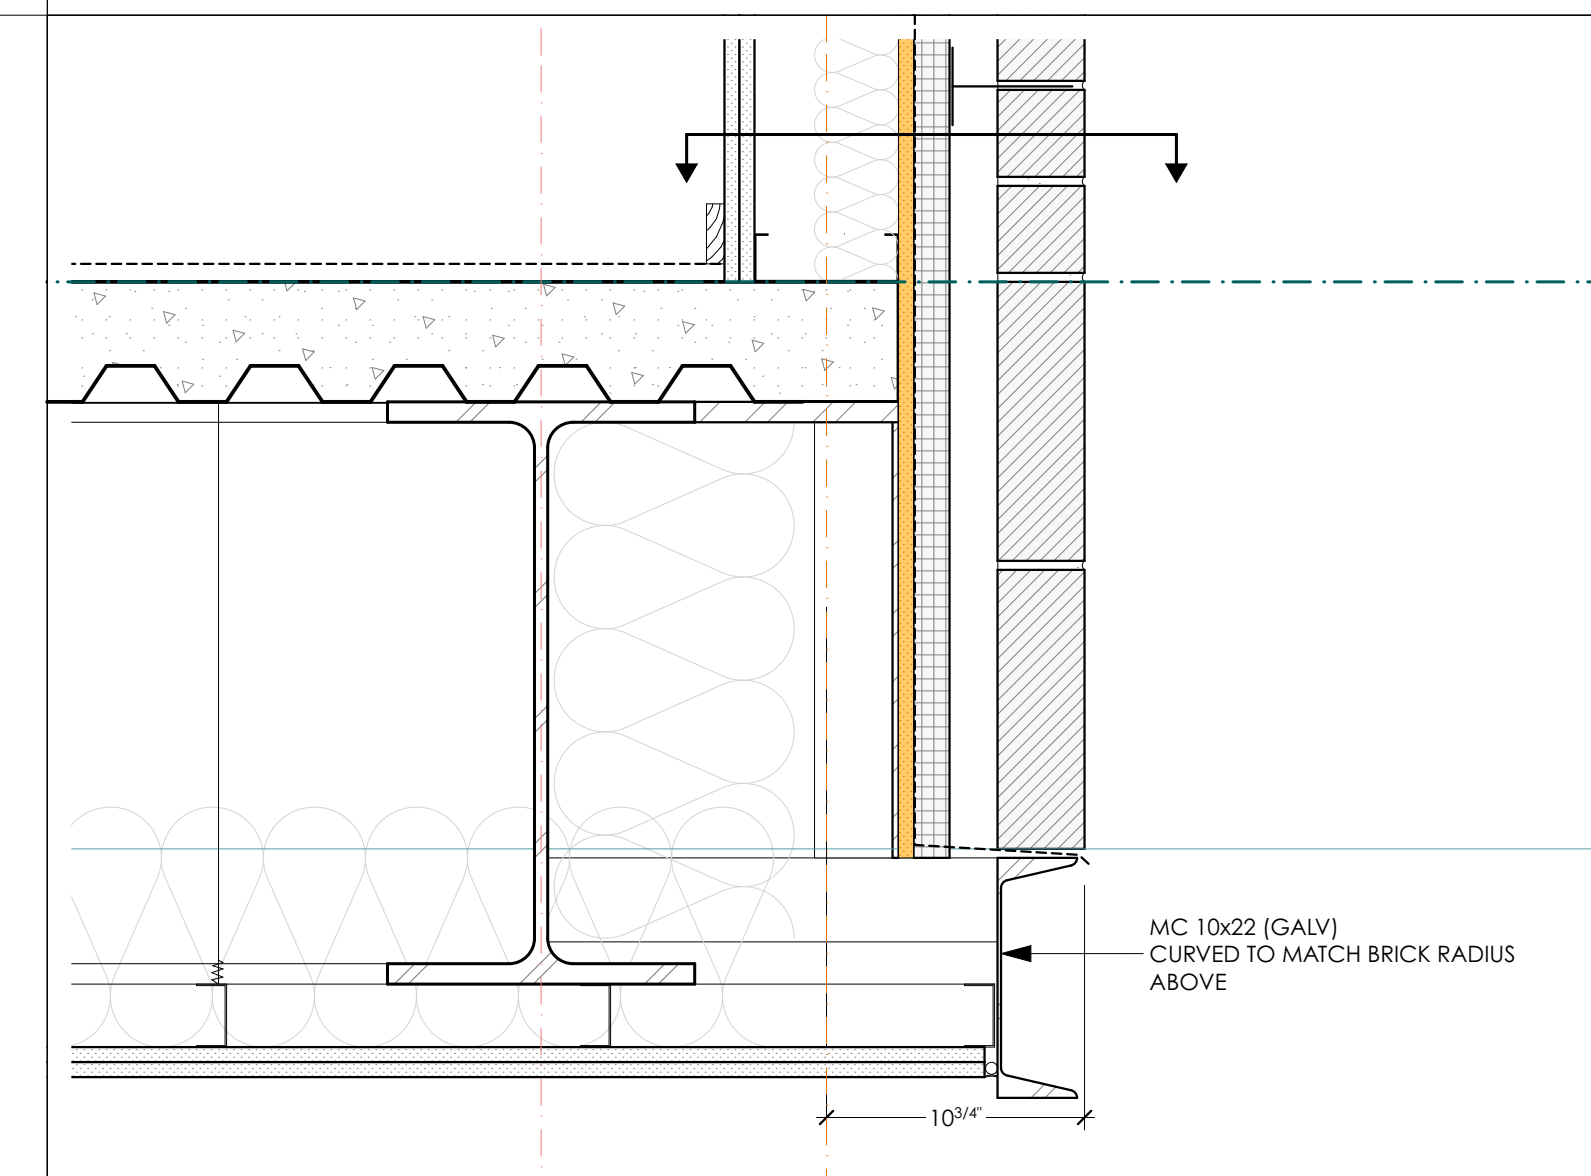

1 SECTION DETAIL AT NE RADIUS CORNER ALONG WASHINGTON AVE AT 2ND FLR  
SCALE: 1 1/2" = 1'-0"

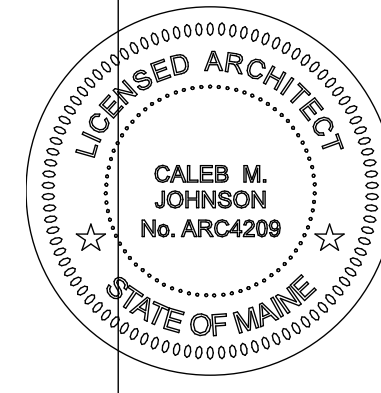

PERMIT SET

DRAFTER: Patrick Boehme, AIA  
JOHN Jacques  
DATE OF ISSUE: 7/21/17  
PROJECT STATUS: Permit Set

221 Congress Street  
Hay Runner Block  
221 BLOCK, LLC  
221 Congress Street Portland ME 04101

BUILDING CORNER DETAILS

A-4.3