

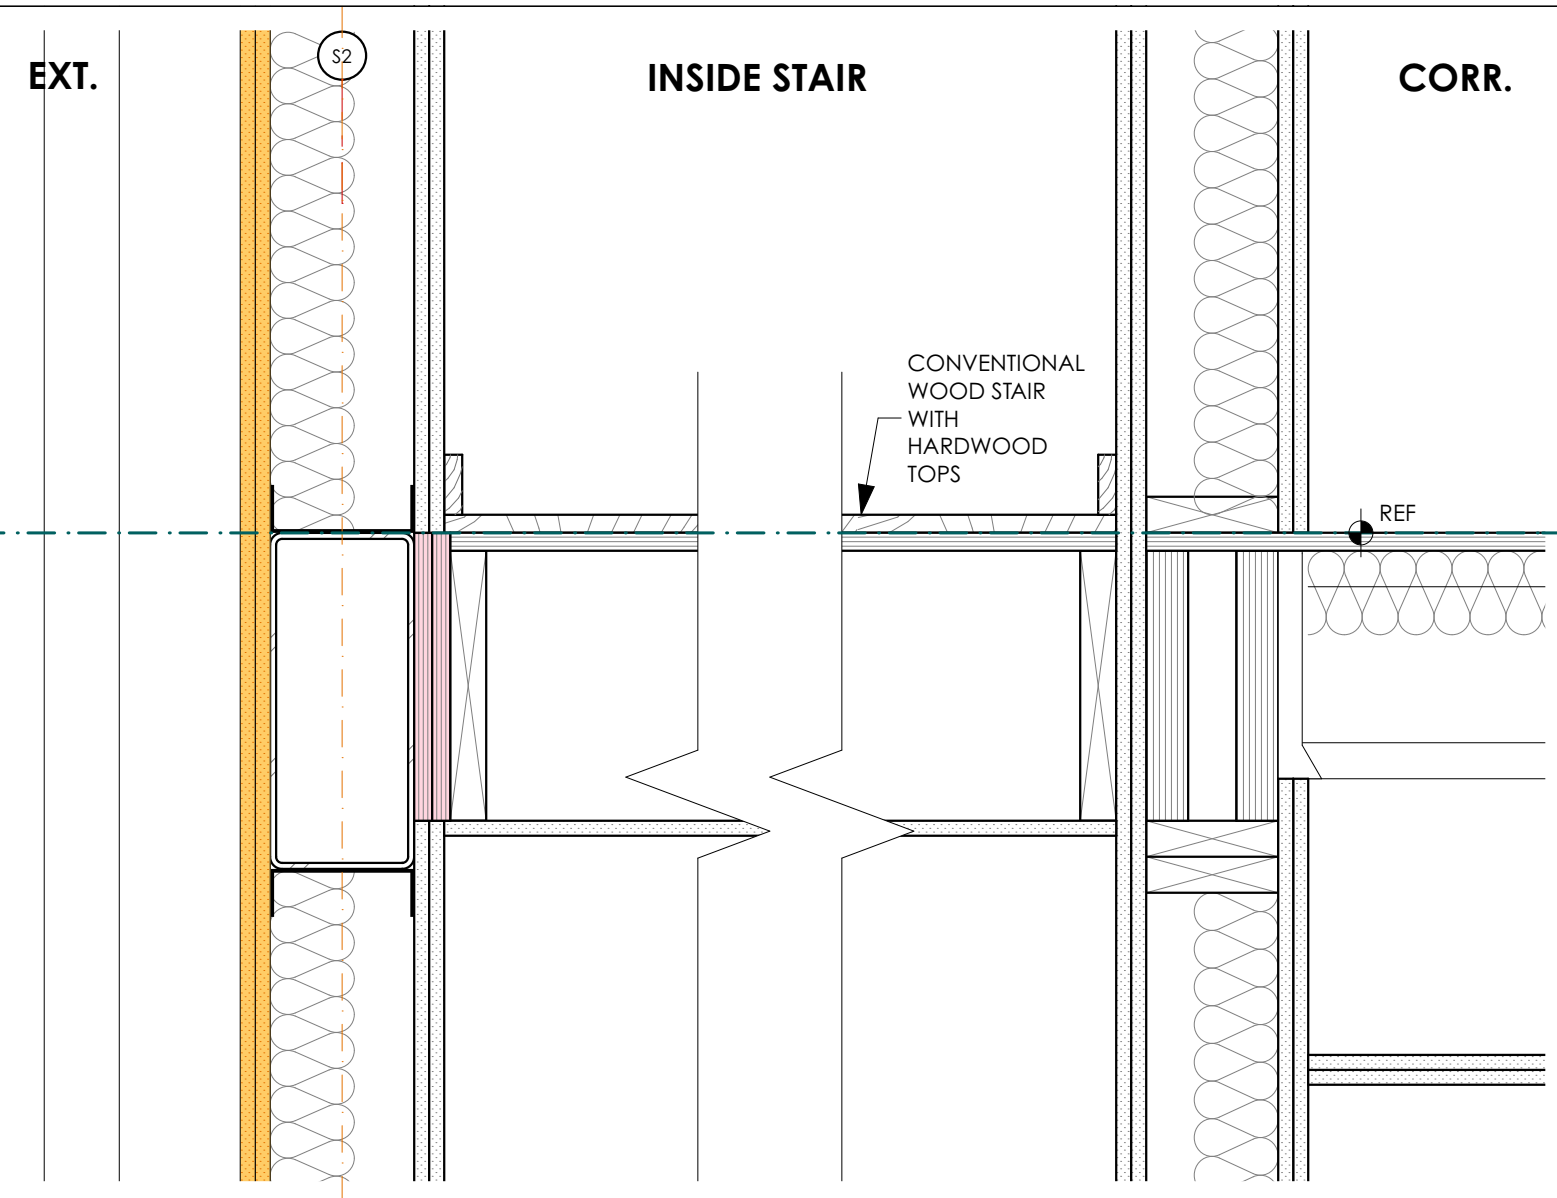
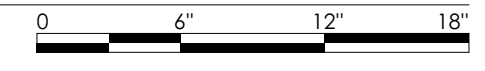




3 TYPICAL FLOOR-TO-FLOOR AT CORRIDOR  
SCALE: 1 1/2" = 1'-0"

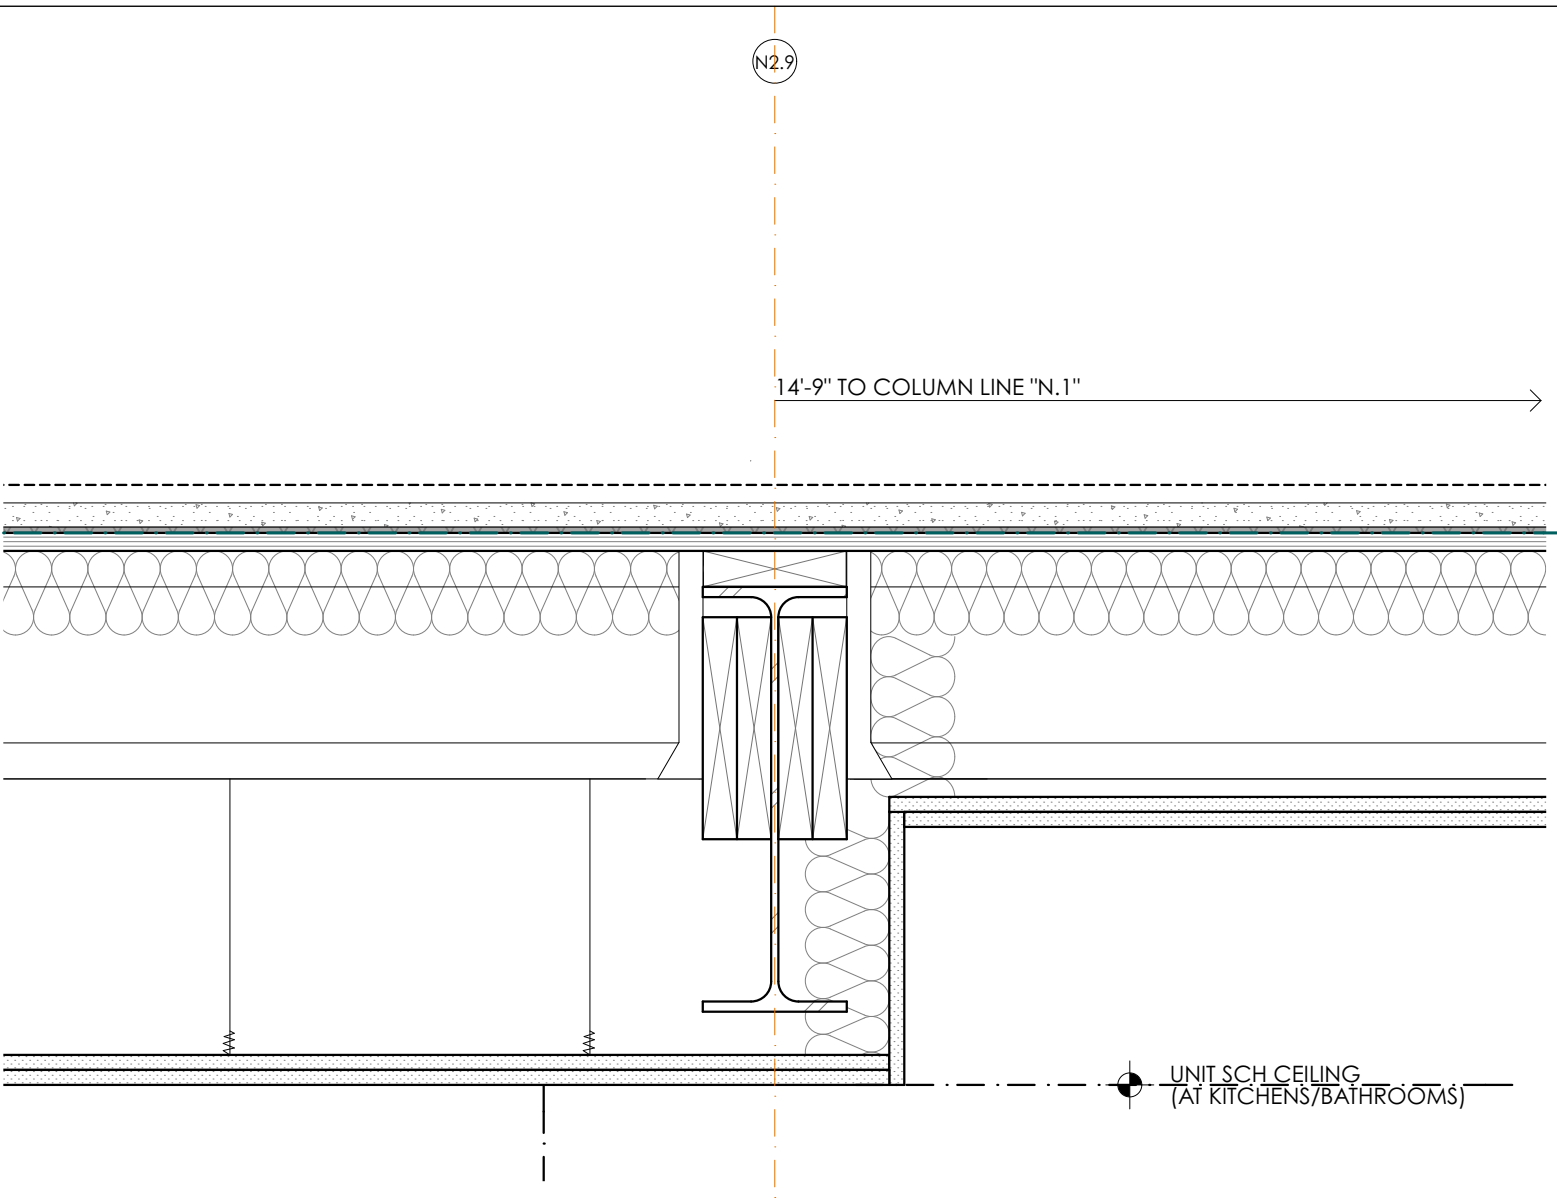

2 TYPICAL FLOOR-TO-FLOOR AT STAIR TOWERS  
SCALE: 1 1/2" = 1'-0"

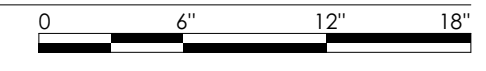

1 TYPICAL INTERIOR CONDITION AT GRID LINE N2.9  
SCALE: 1 1/2" = 1'-0"

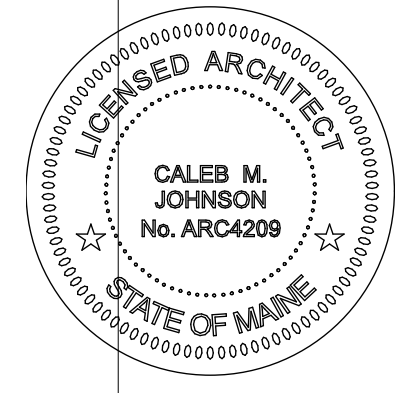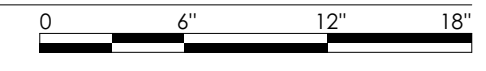

**PERMIT SET**

DRAFTERSON:  
Patrick Boehmer, AIA  
John Jacques  
DATE OF ISSUE:  
7/21/17  
PROJECT STATUS:  
Permit Set

221 Congress Street  
Hay Runner Block  
221 BLOCK, LLC  
221 Congress Street Portland ME 04101