

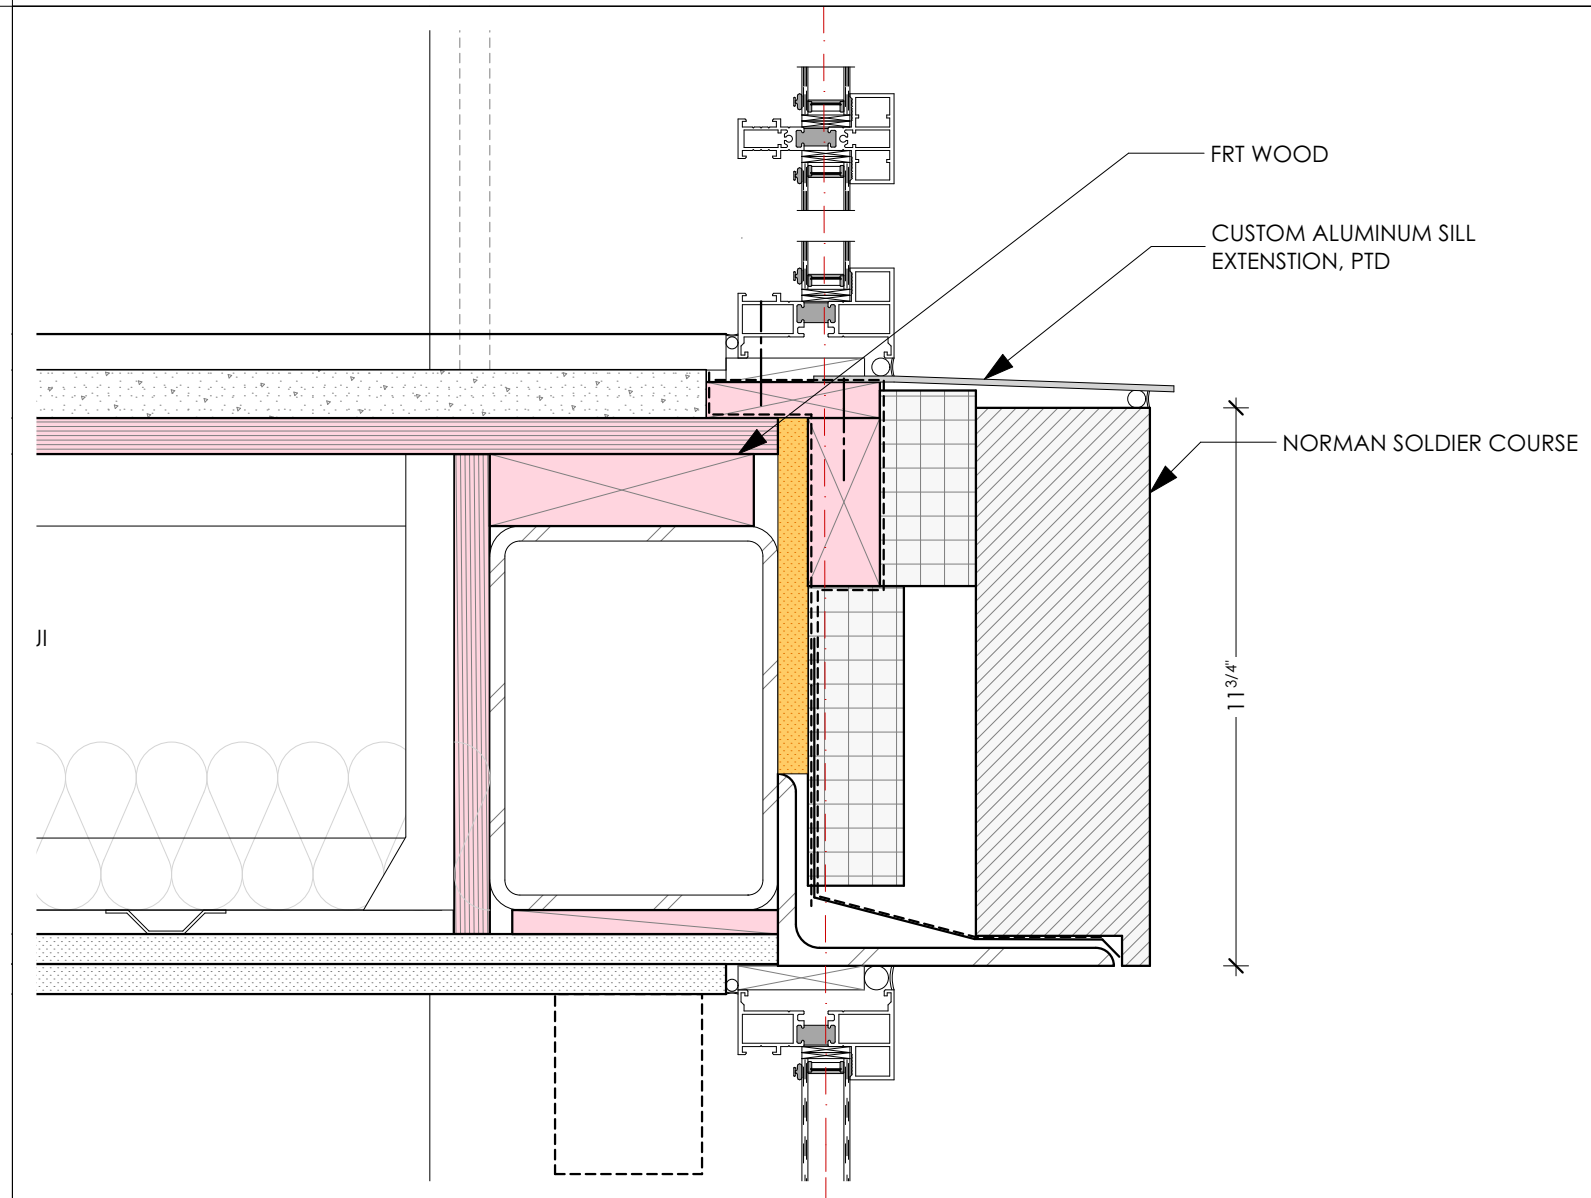




**PERMIT SET**

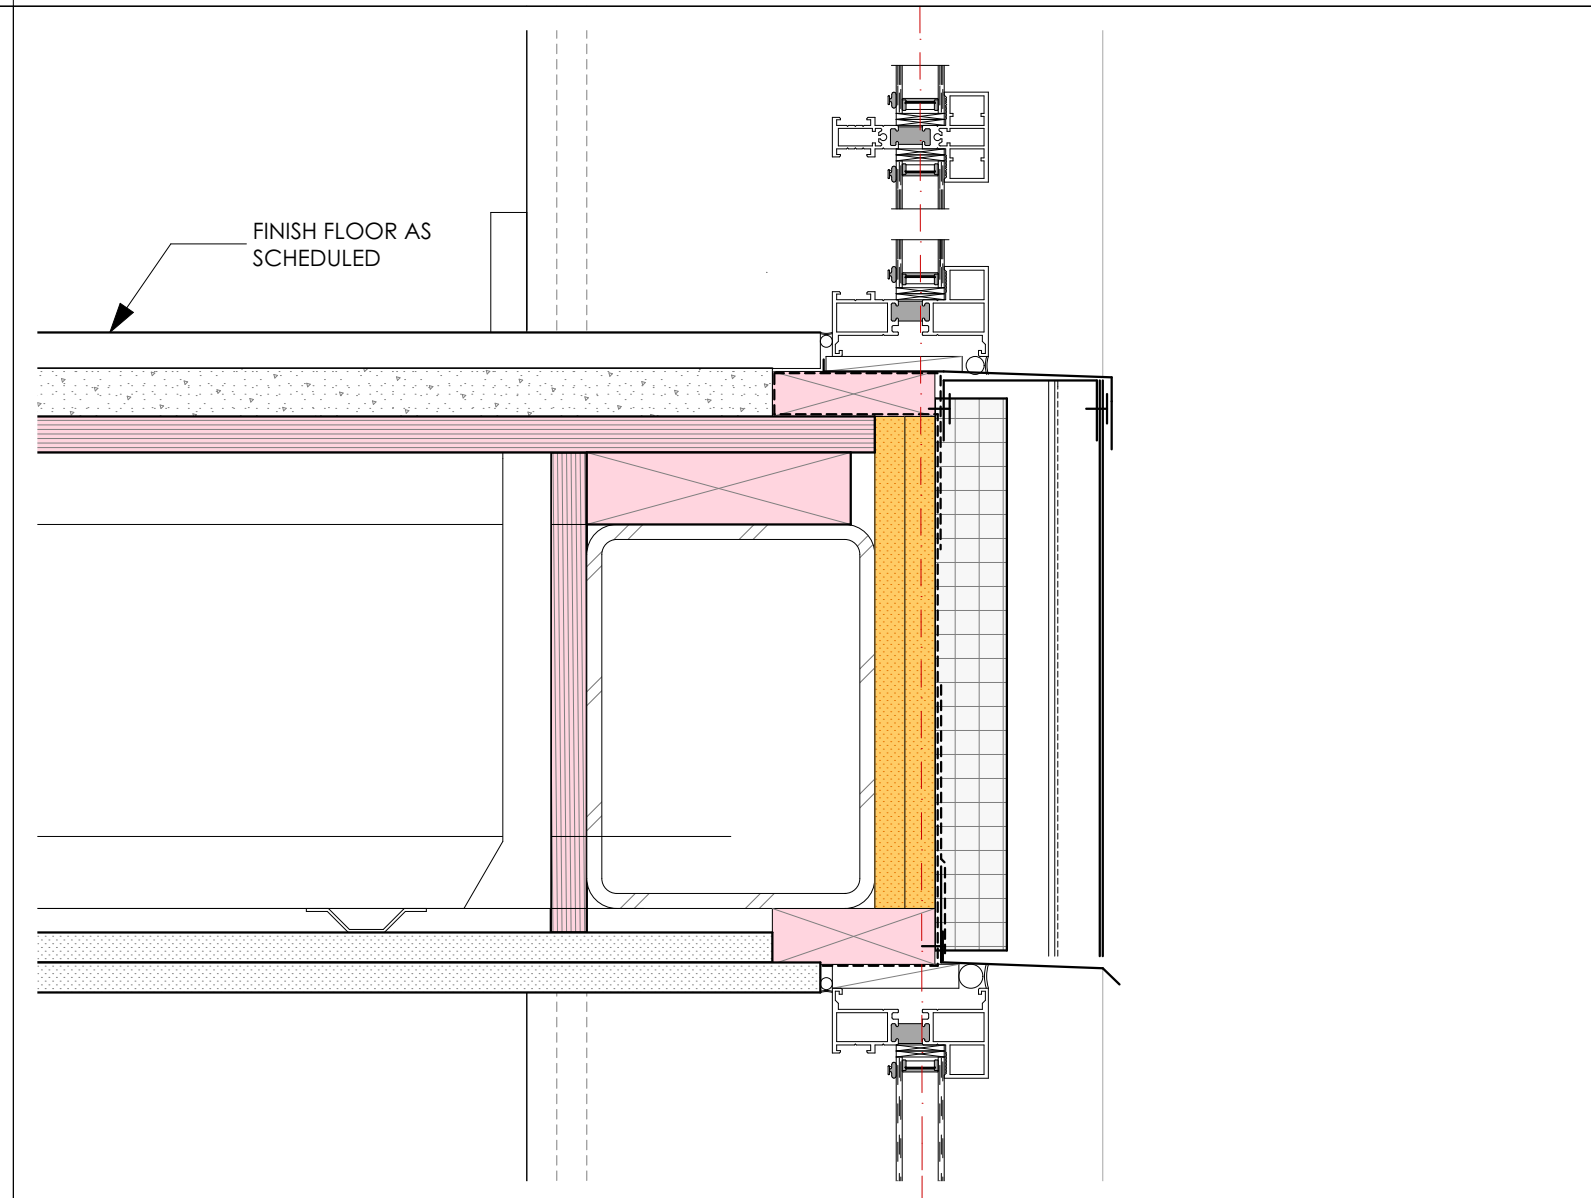



4 WINDOW HEAD/SILL AT BRICK  
SCALE: 3" = 1'-0"

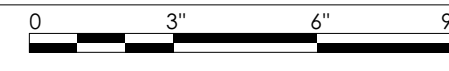


2 WINDOW HEAD/SILL AT MTL PANEL  
SCALE: 3" = 1'-0"

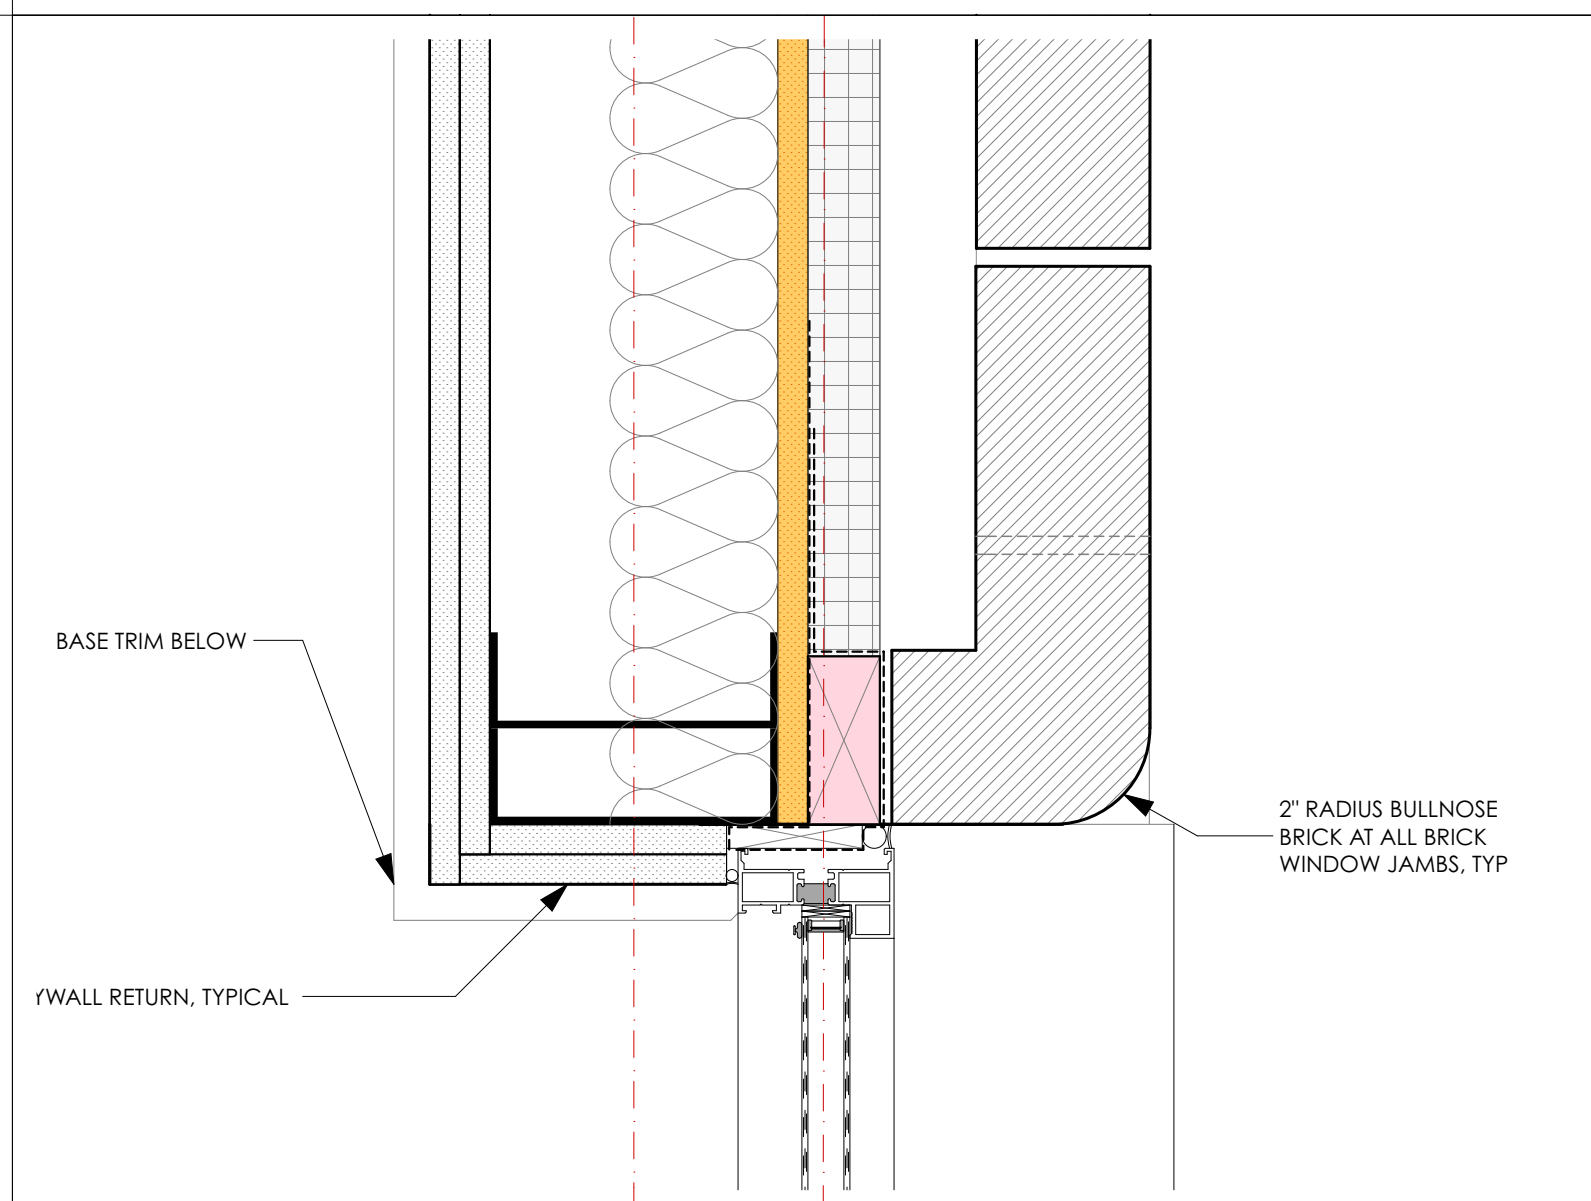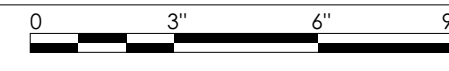

3 WINDOW JAMB AT BRICK  
SCALE: 3" = 1'-0"

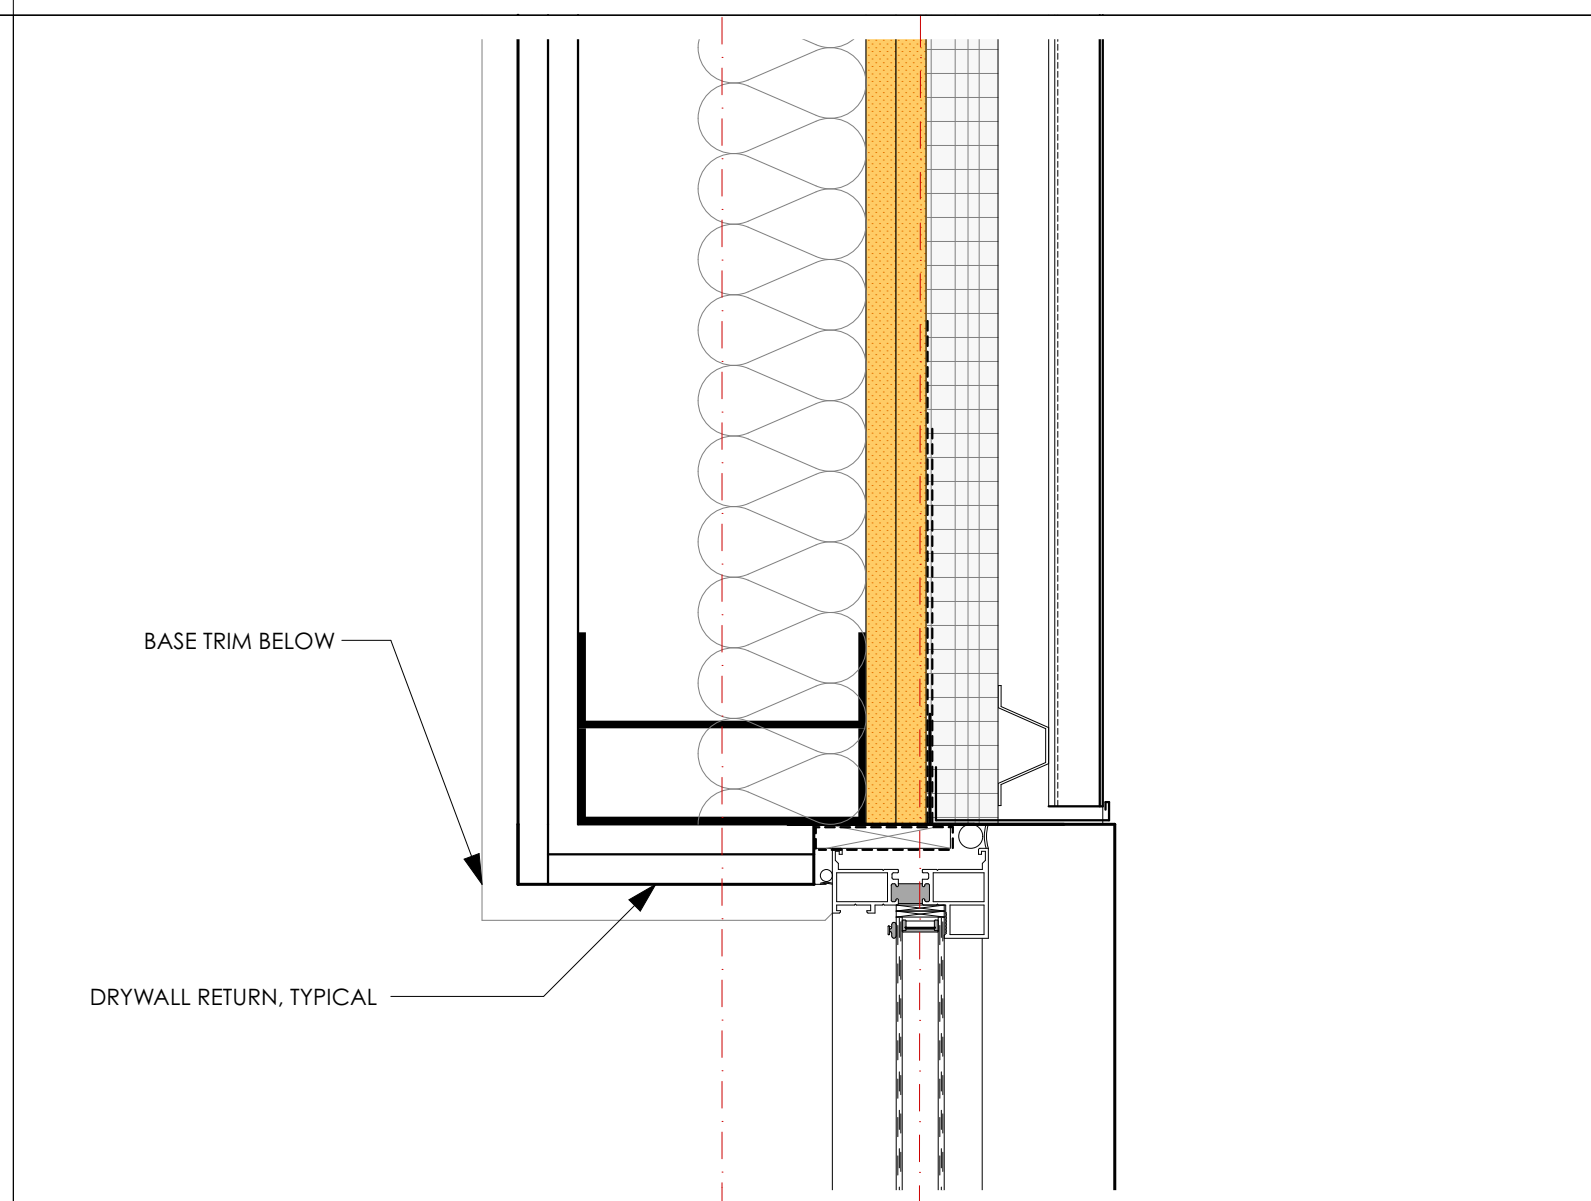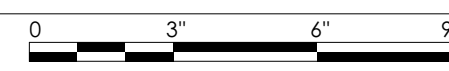

1 WINDOW JAMB DETAIL AT MTL PANEL  
SCALE: 3" = 1'-0"

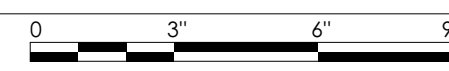

DRAFTER:  
Patrick Boehmer, AIA  
John Jacques  
DATE OF ISSUE:  
7/21/17  
PROJECT STATUS:  
Permit Set

221 Congress Street  
Hay Runner Block  
221 BLOCK, LLC  
221 Congress Street Portland ME 04101