




2 MILLWORK SECTIONS  
SCALE: 1/2" = 1'-0"

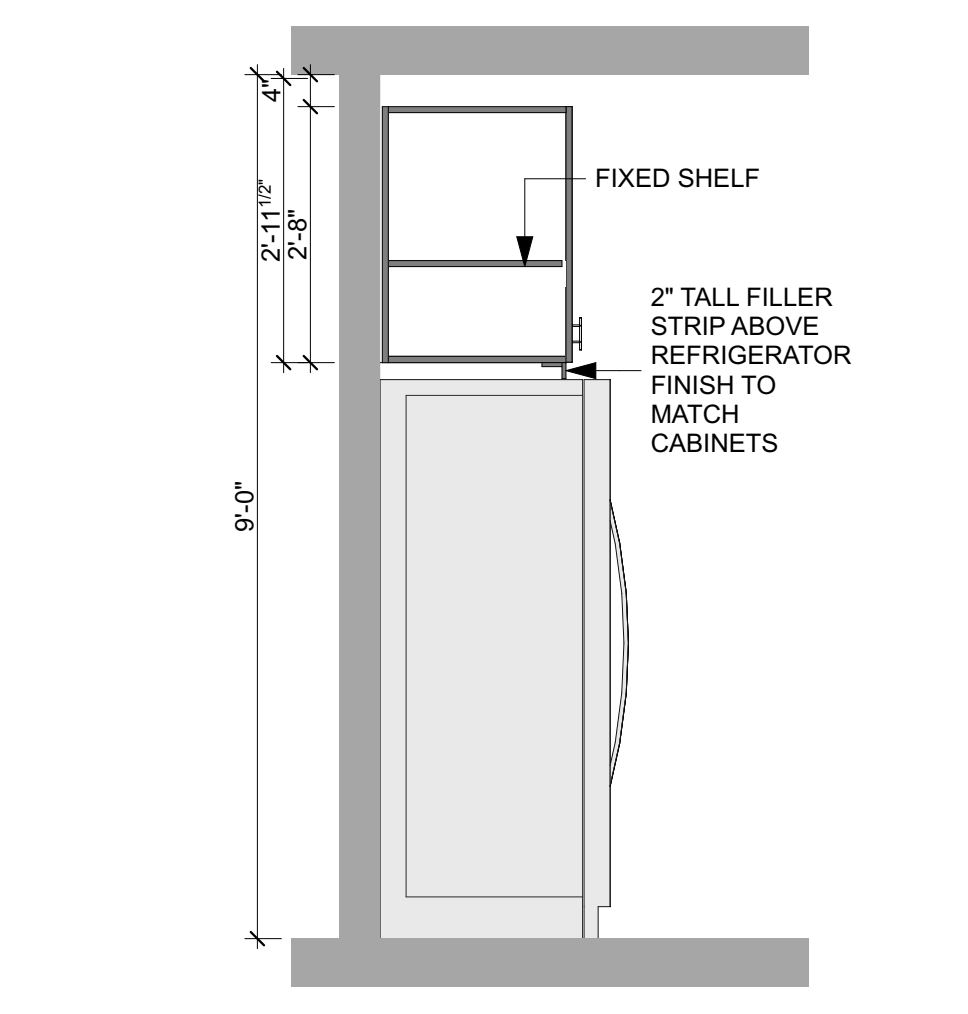


3 MILLWORK SECTIONS  
SCALE: 1/2" = 1'-0"

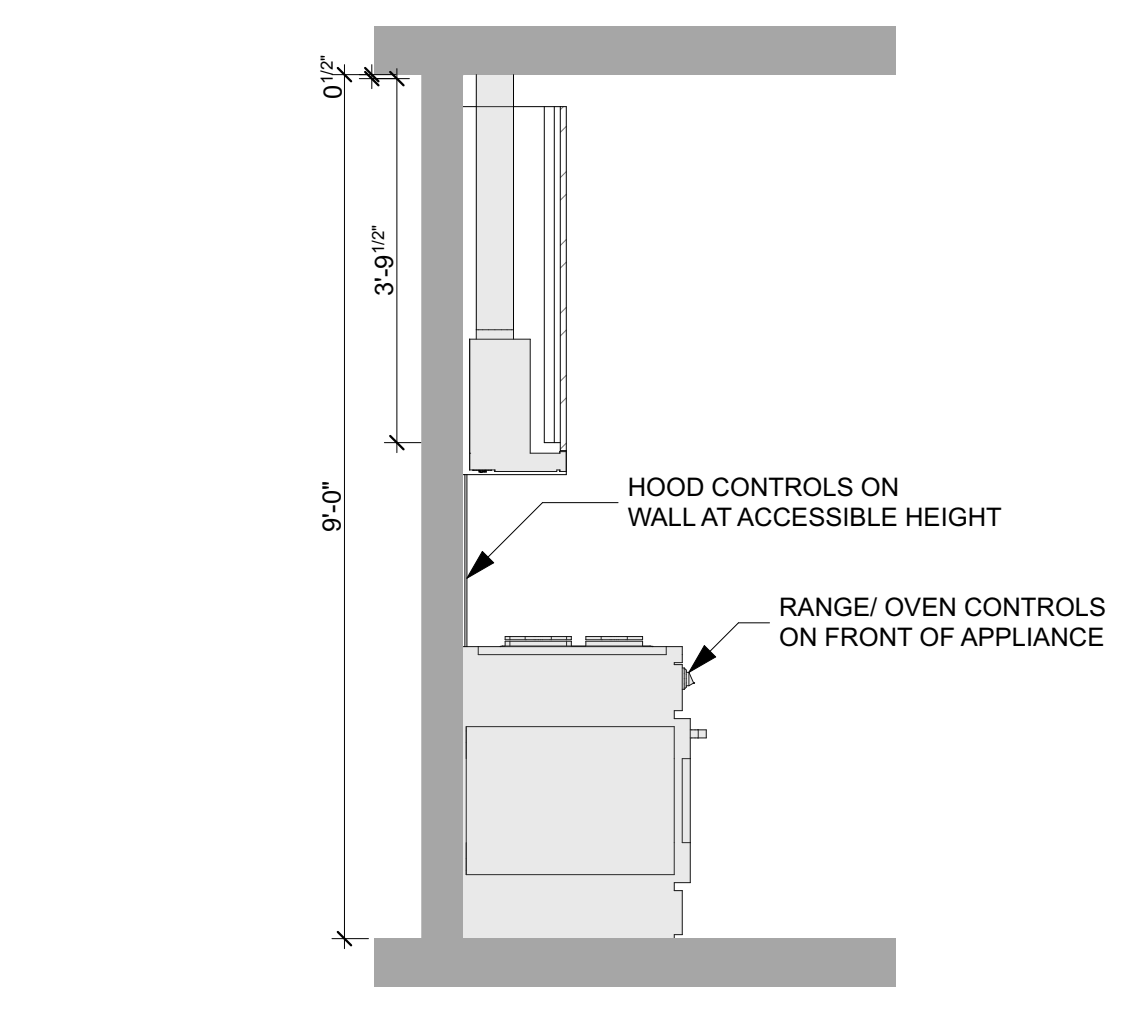

4 MILLWORK SECTIONS  
SCALE: 1/2" = 1'-0"

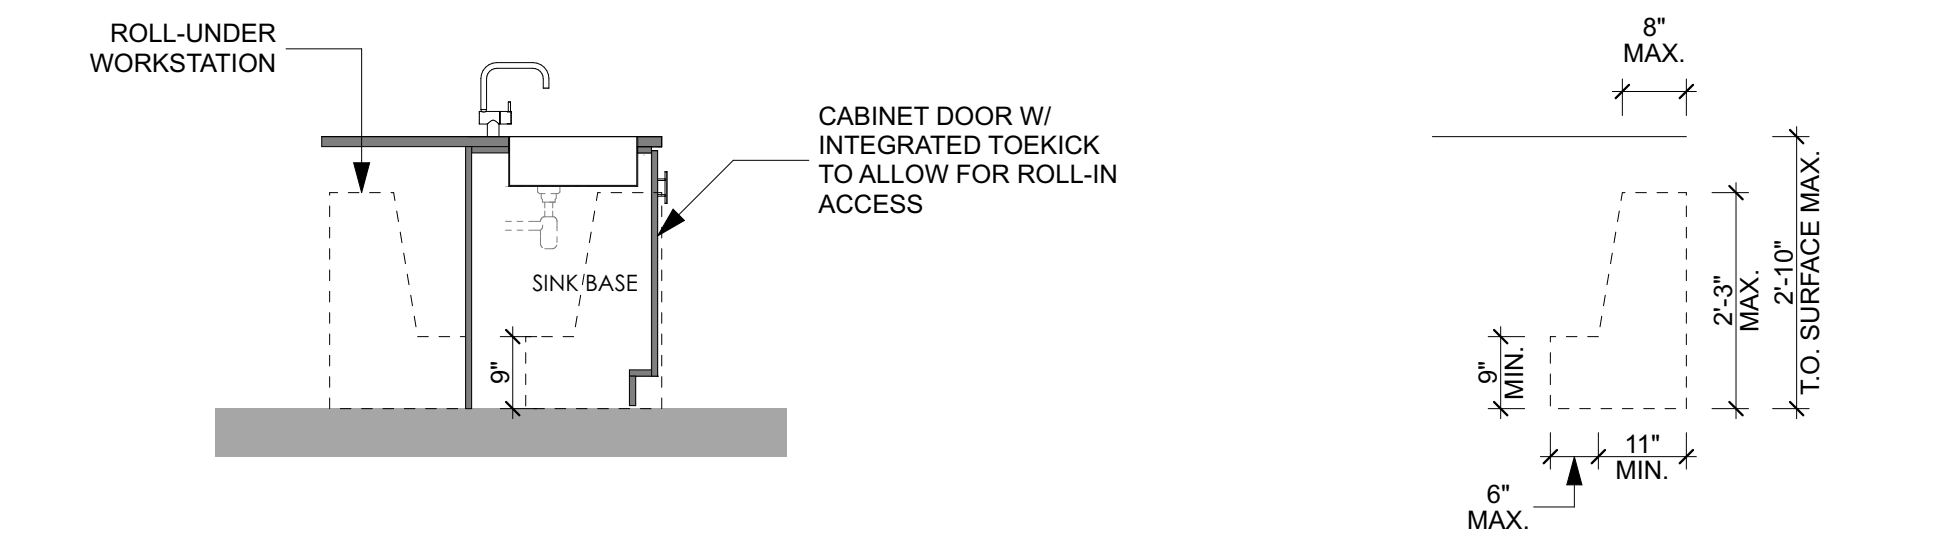

5 MILLWORK SECTIONS  
SCALE: 1/2" = 1'-0"

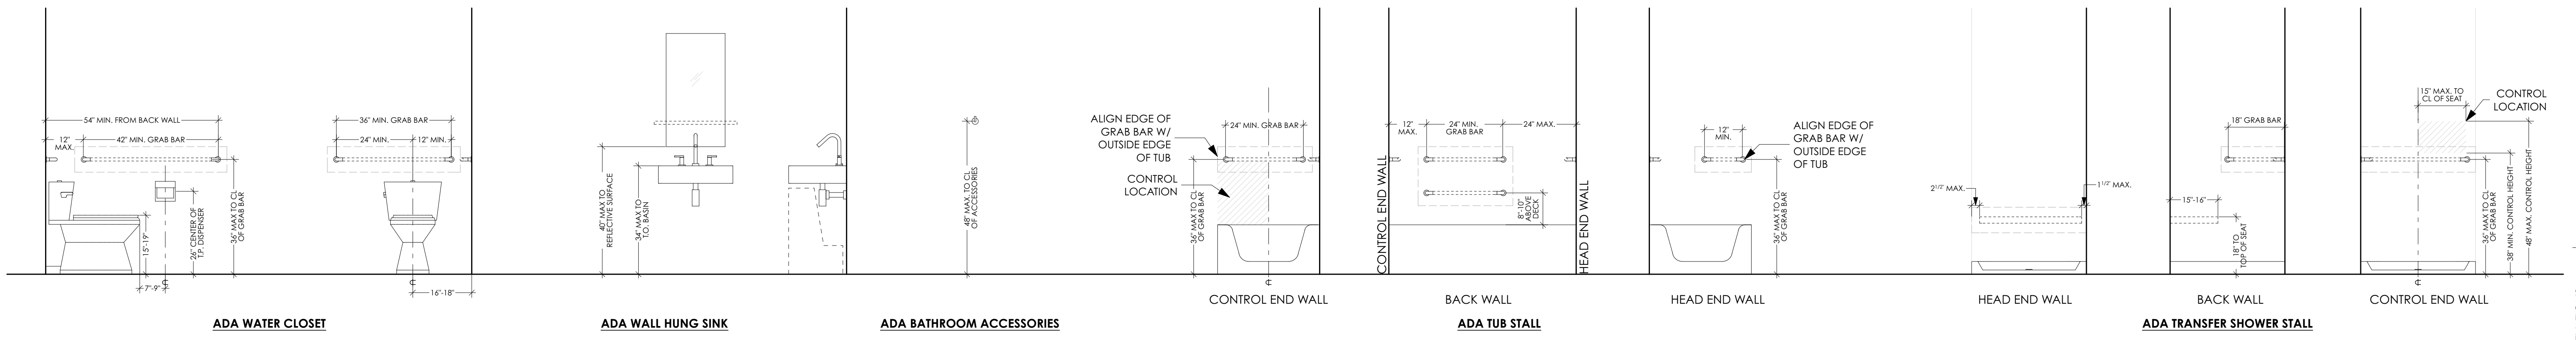

TOILET SEAT HEIGHT EXCEPTION:  
2010 ADA STANDARDS: 604.4 - 2

GRAB BAR INSTALLATION EXCEPTION:  
2010 ADA STANDARDS: 607.4 - 2

BLOCKING REQ. IN ALL TYPE "A"  
AND "B" UNIT BATHROOMS AS  
SHOWN FOR FUTURE INSTALLATION  
OF GRAB BARS AND SHOWER  
SEATS

1 BATHROOM FIXTURE & ACCESSORY INSTALLATION FOR TYPE "A" UNIT  
SCALE: 1/2" = 1'-0"

PERMIT SET

DRAFTSPERSON:  
Patrick Boehmer, AIA  
John Jacques  
DATE OF ISSUE:  
7/21/17  
PROJECT STATUS:  
Permit Set

221 Congress Street  
Hay Runner Block  
221 BLOCK, LLC  
221 Congress Street Portland ME 04101

UNIT INTERIOR ELEVATIONS  
A-6.3

