
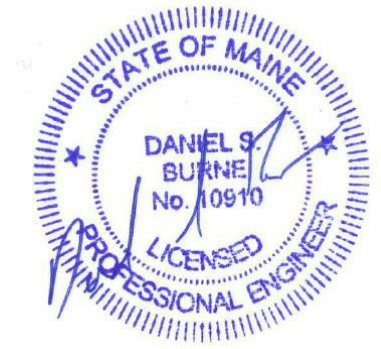
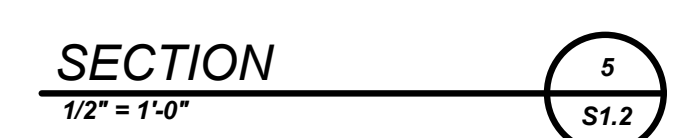
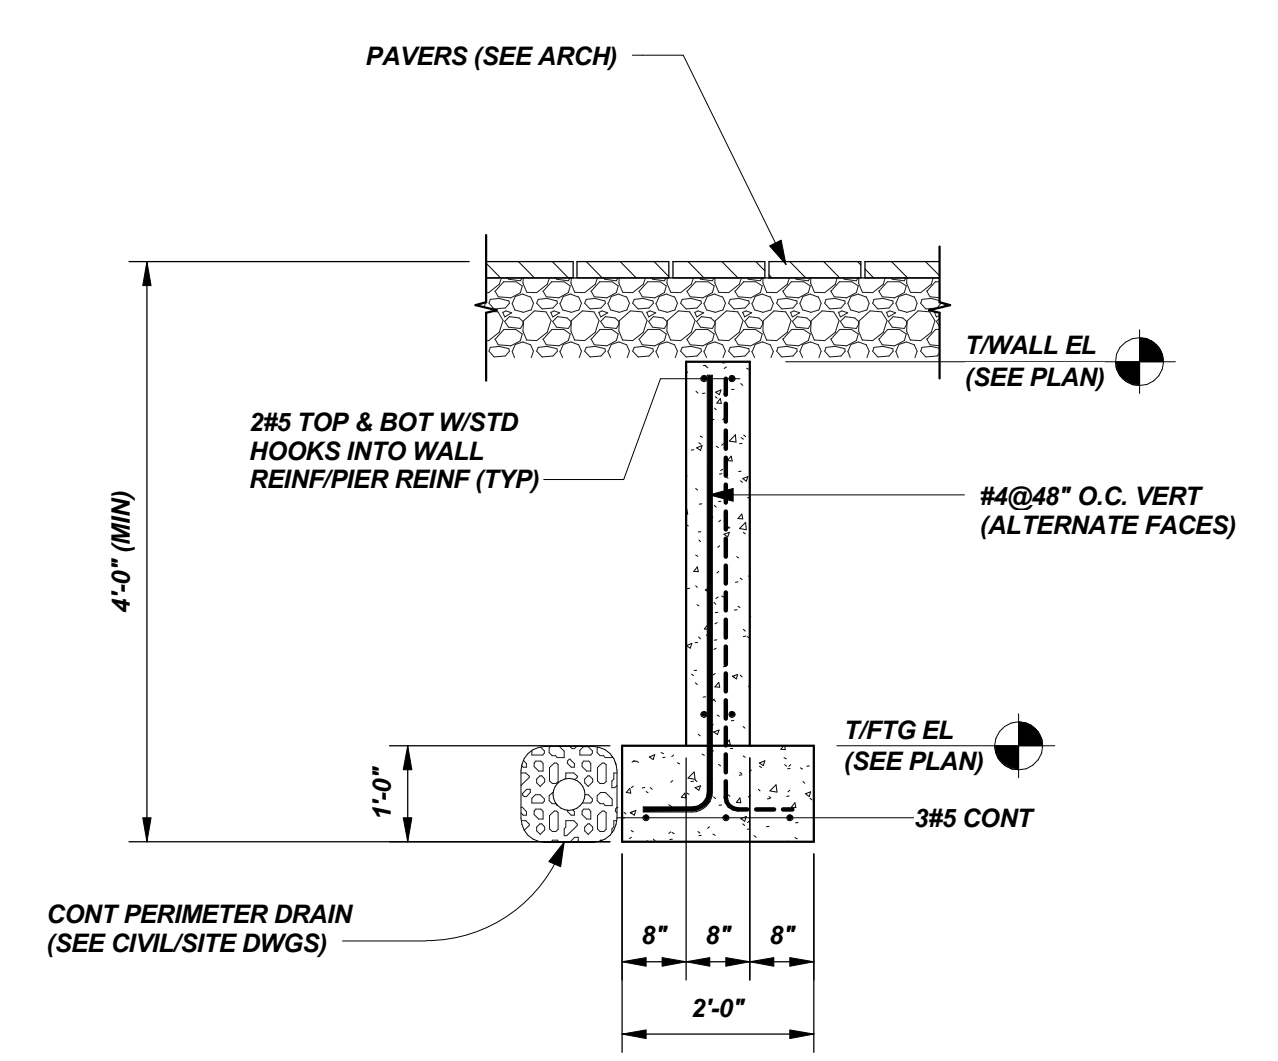
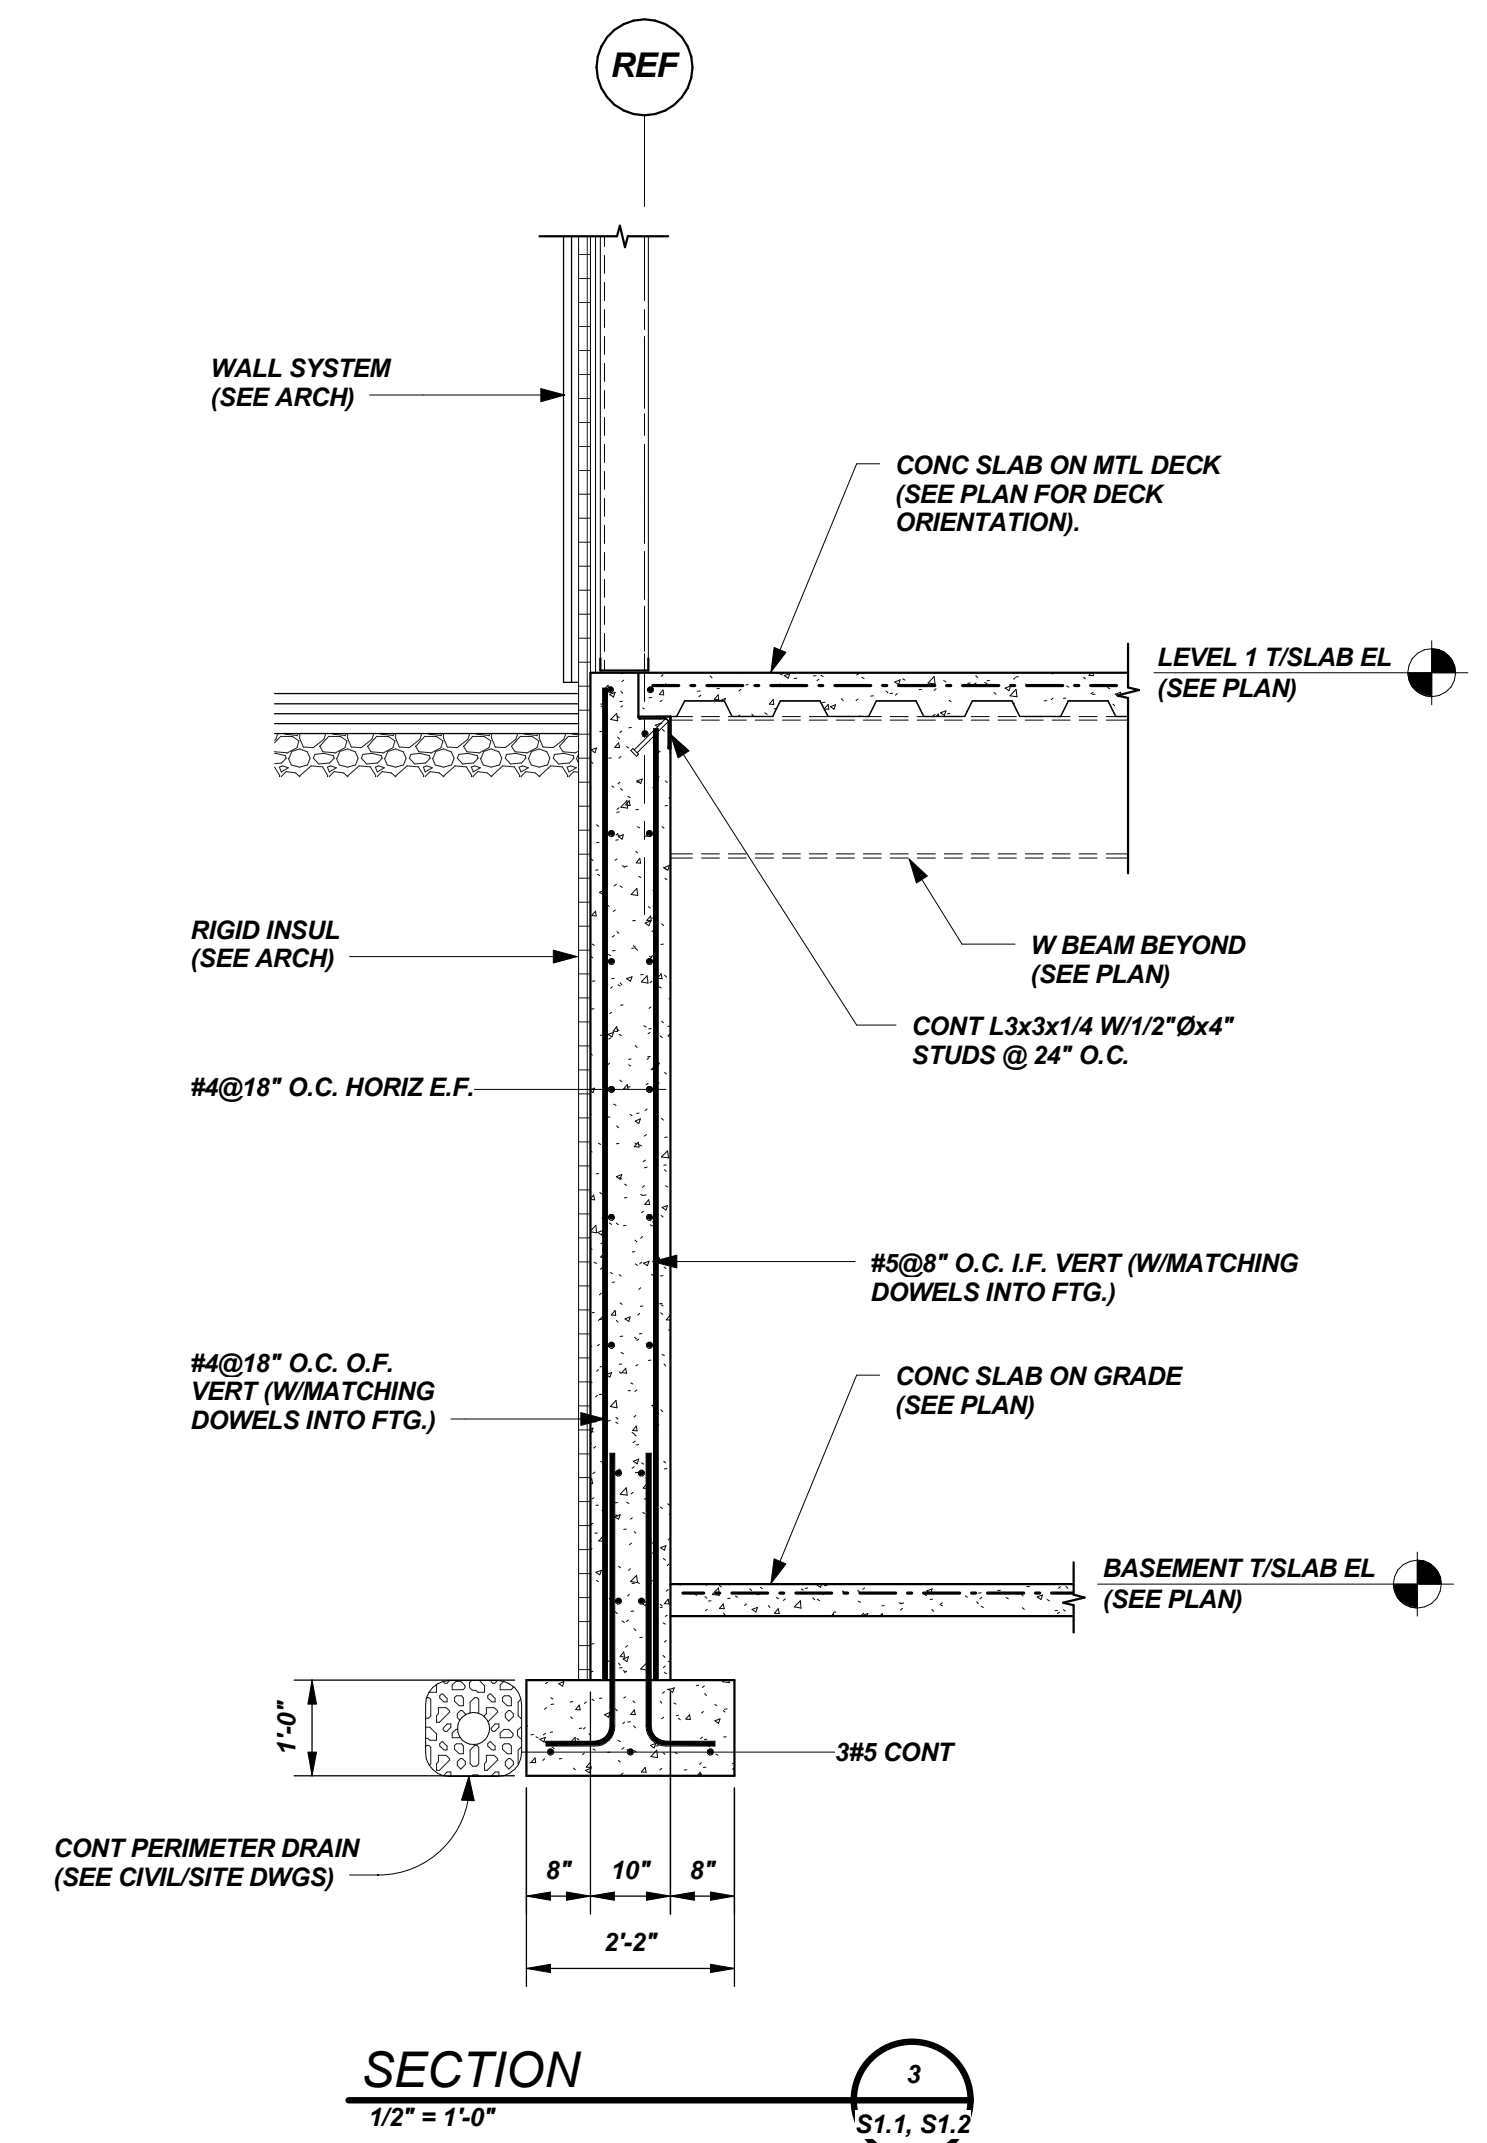
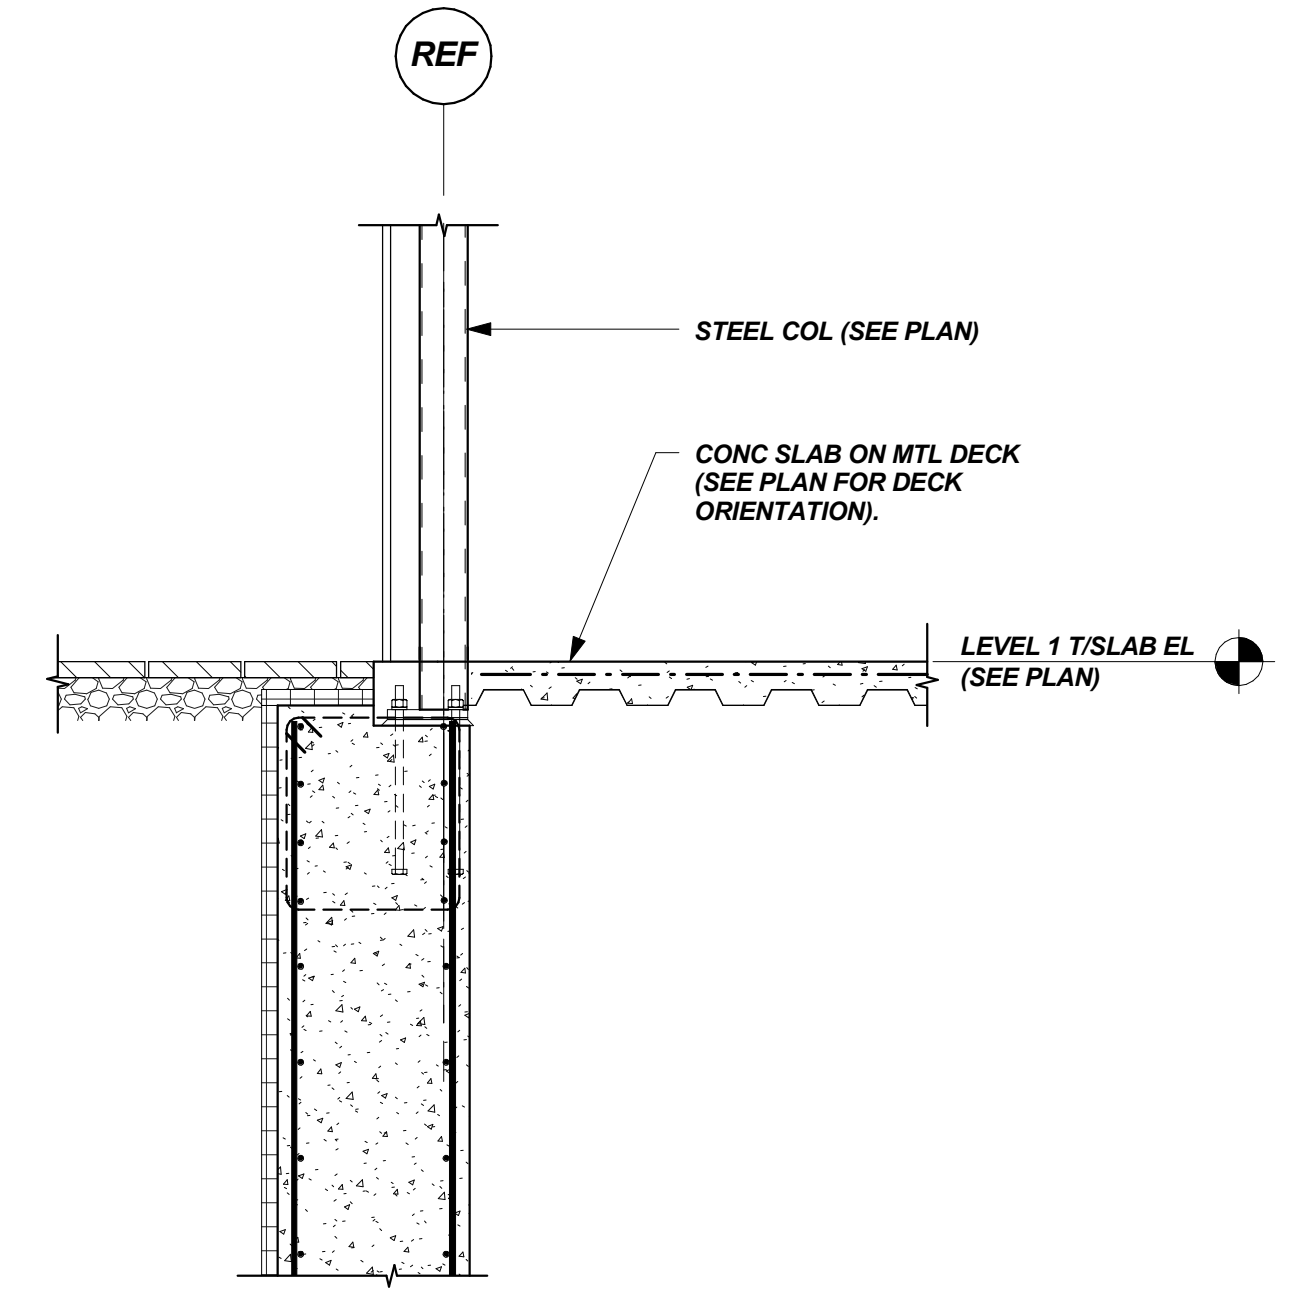
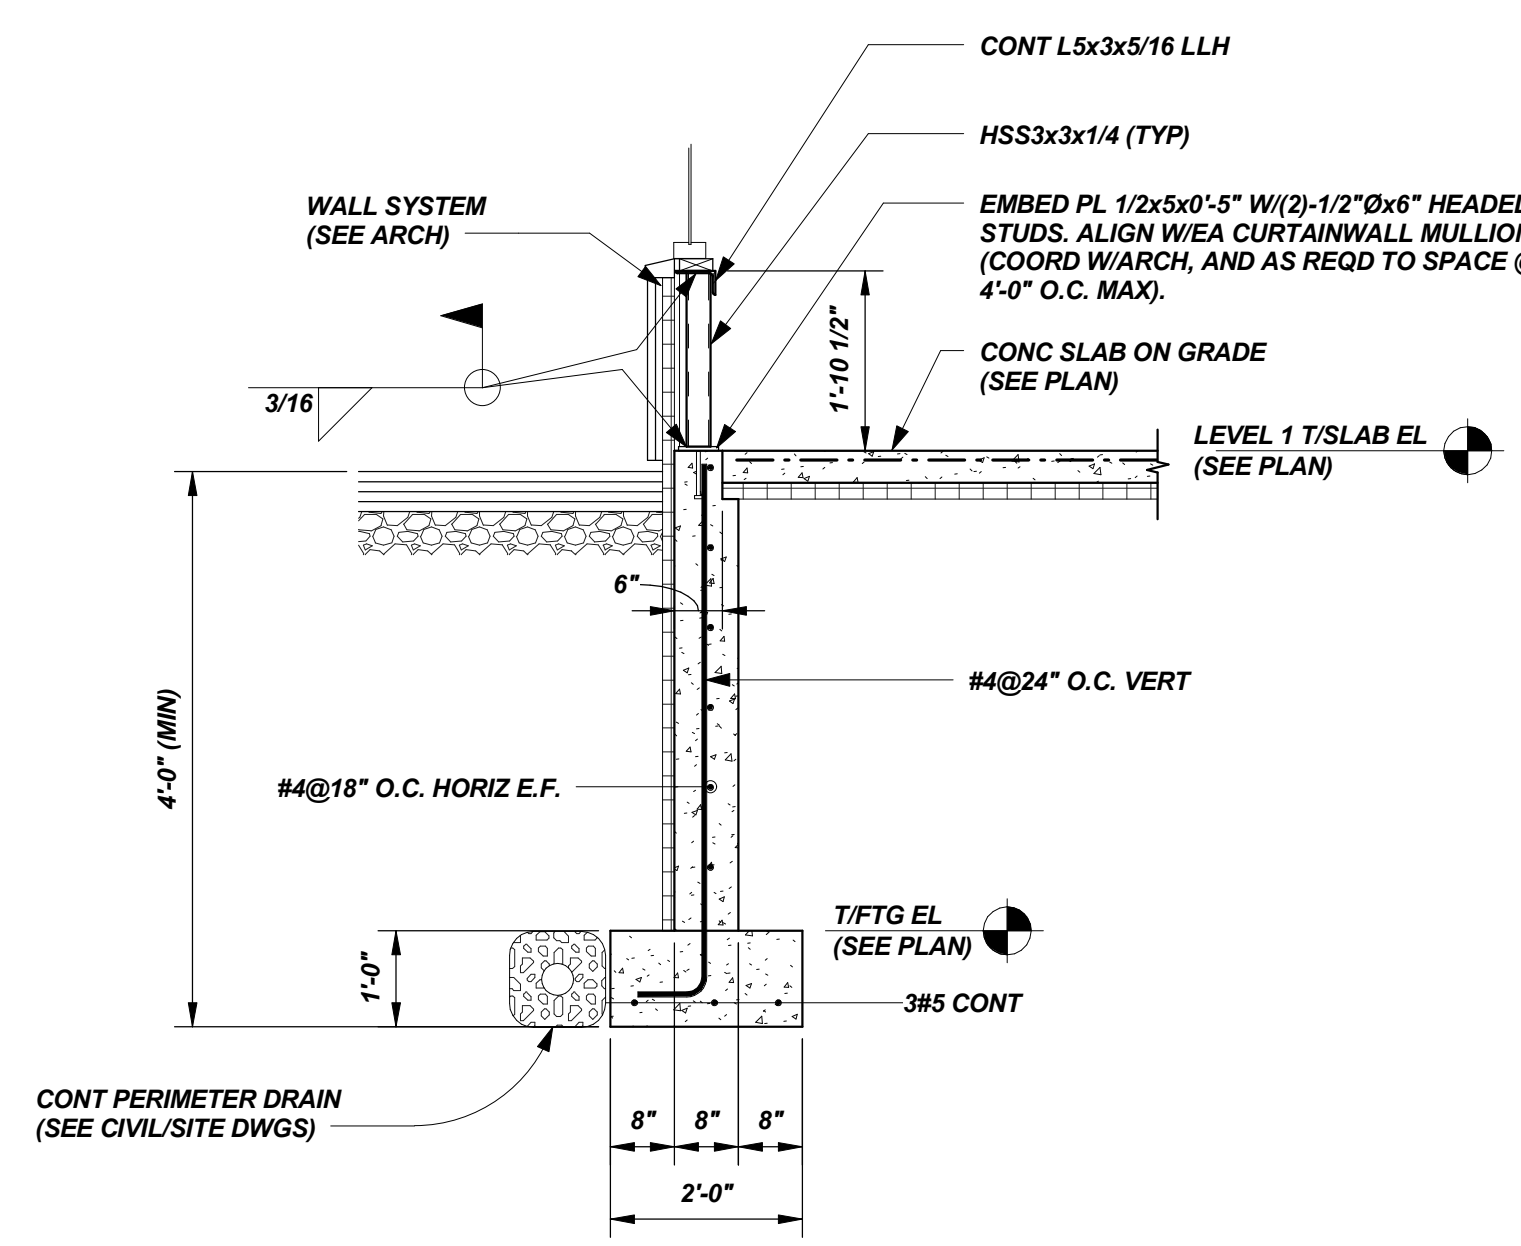


EMBED PLATE SCHEDULE		
W BEAM	MIN NO. OF ROWS OF STUDS	PLATE SIZE T x W x L
W14 OR SMALLER	3	3/4"x16x1'-4"
W16 TO W18	4	3/4"x16x1'-6"
W21 TO W24	5	3/4"x16x1'-9"

TYP EMBED PLATE SCHEDULE & DETAIL U.N.O.
N.T.S.

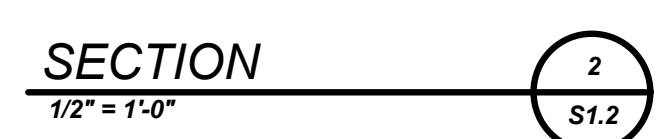

PERMIT SET

DRAFTER: [Name]
DATE OF ISSUE: 07/21/19
PROJECT STATUS: [Status]

221 Congress Street
Hay Runner, LLC
221 Congress Street Portland ME 04101