



ROOF FRAMING PLAN

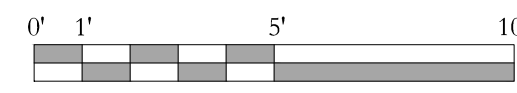

- NOTES:
1. ALL WOOD COLUMNS IN 2x6 WALLS SHALL BE 3-2x6 AND IN 2x4 WALLS SHALL BE 3-2x4 UNLESS NOTED OTHERWISE ON PLANS
 2. ALL HEADERS IN 2x6 BEARING WALLS ARE (3) 2x6, UNO
 3. ALL HEADERS IN 2x4 BEARING WALLS ARE (2) 2x8, UNO
 4. SHORING BY G.C. -TYP.
 5. ALL ROOF SHEATHING 5/8" -TYP.

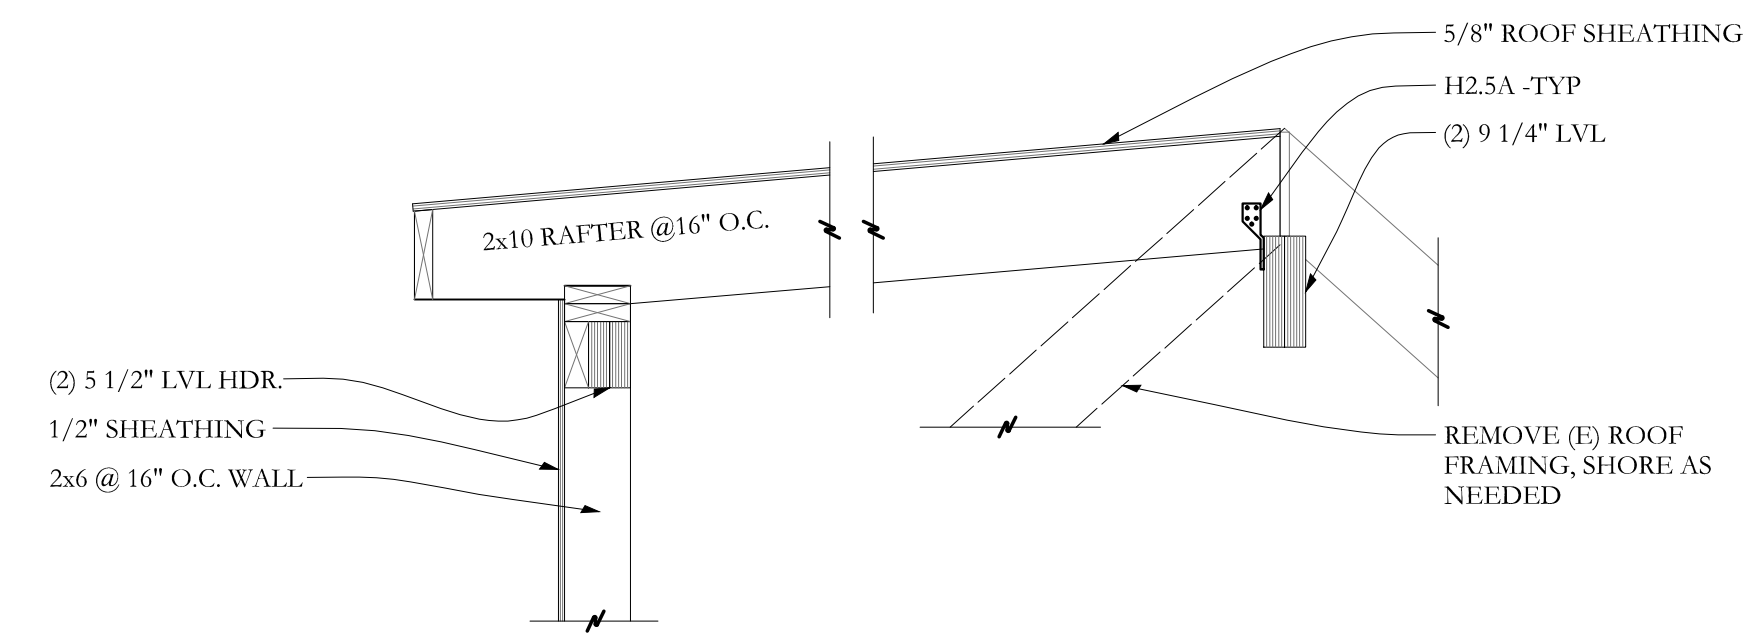

SECTION **A-ST.2** 3/4"=1'-0"

