

NO.	DESCRIPTION	BY	DATE
1	Plans / Elevations	AA	2/9/16
2	Plans / Elevations	AA	2/24/16
3	Edits	AA	3/3/16
4	Details	AA	4/1/16

SHEET TITLE:
Sections

PROJECT DESCRIPTION:
Boulanger - New Home
 93R Cumberland Ave.
 Portland Maine

DRAWINGS PROVIDED
 BY DESIGNER:
 Angela Abbott

DATE:
 4/5/2016



SCALE:
 1'-0" = 1/4"

SHEET:

A-3



South West Section 1/4 in = 1 ft

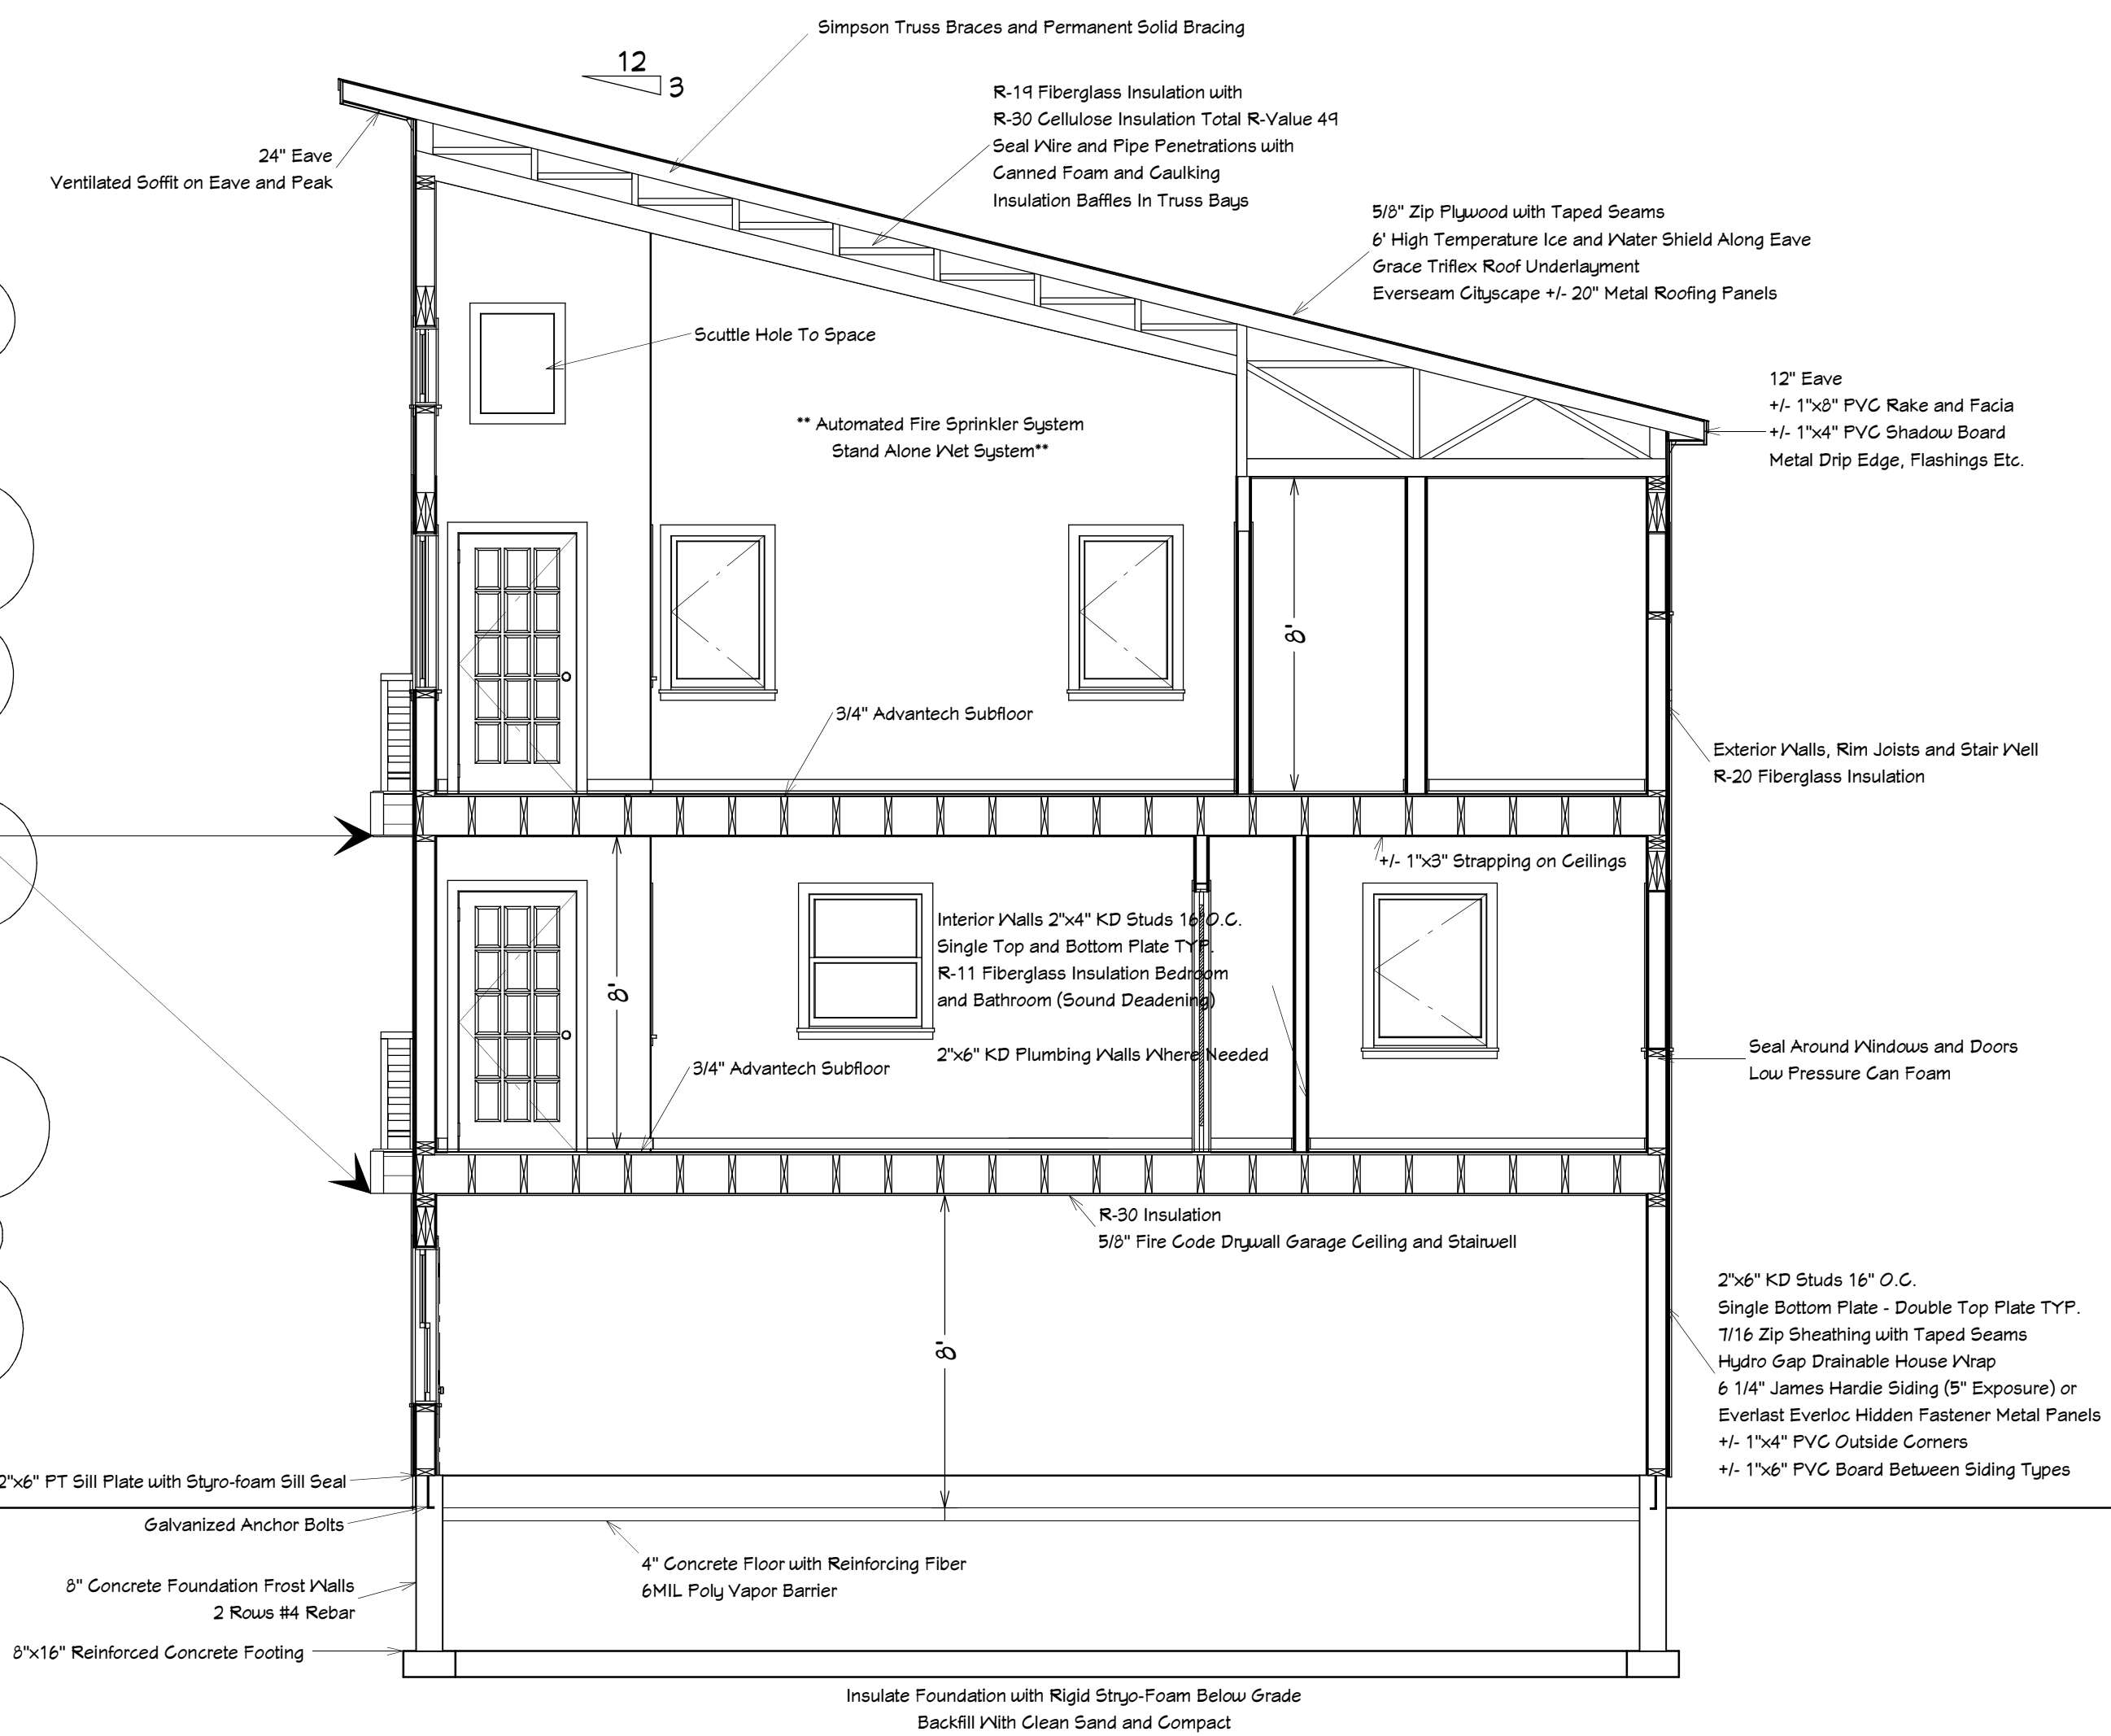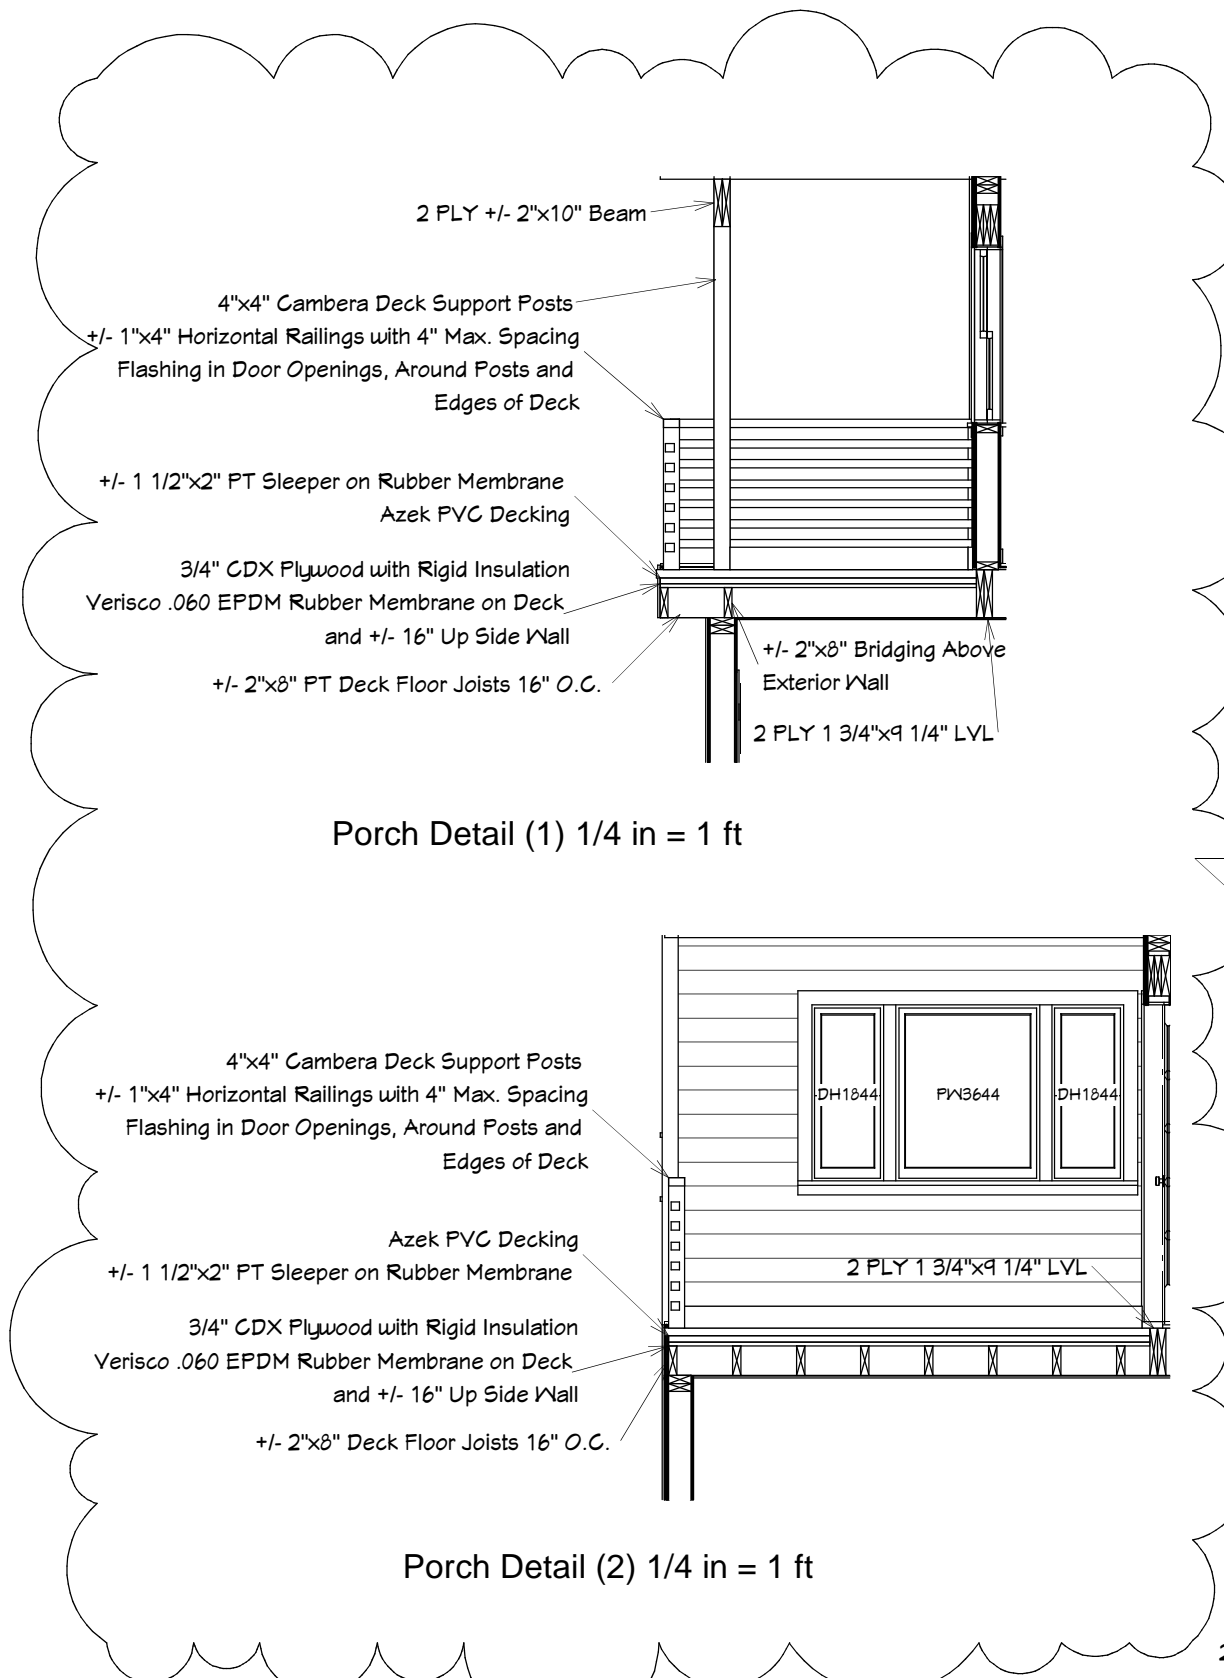

North/West Section 1/4 in = 1 ft

NOTE: Doors Dimensioned in Feet
Windows Dimensioned in Inches