


PROPOSED BATHROOM LAYOUT

CONCRETE FLOOR

RAISED FLOOR

RAMP

Exist'g Drywall

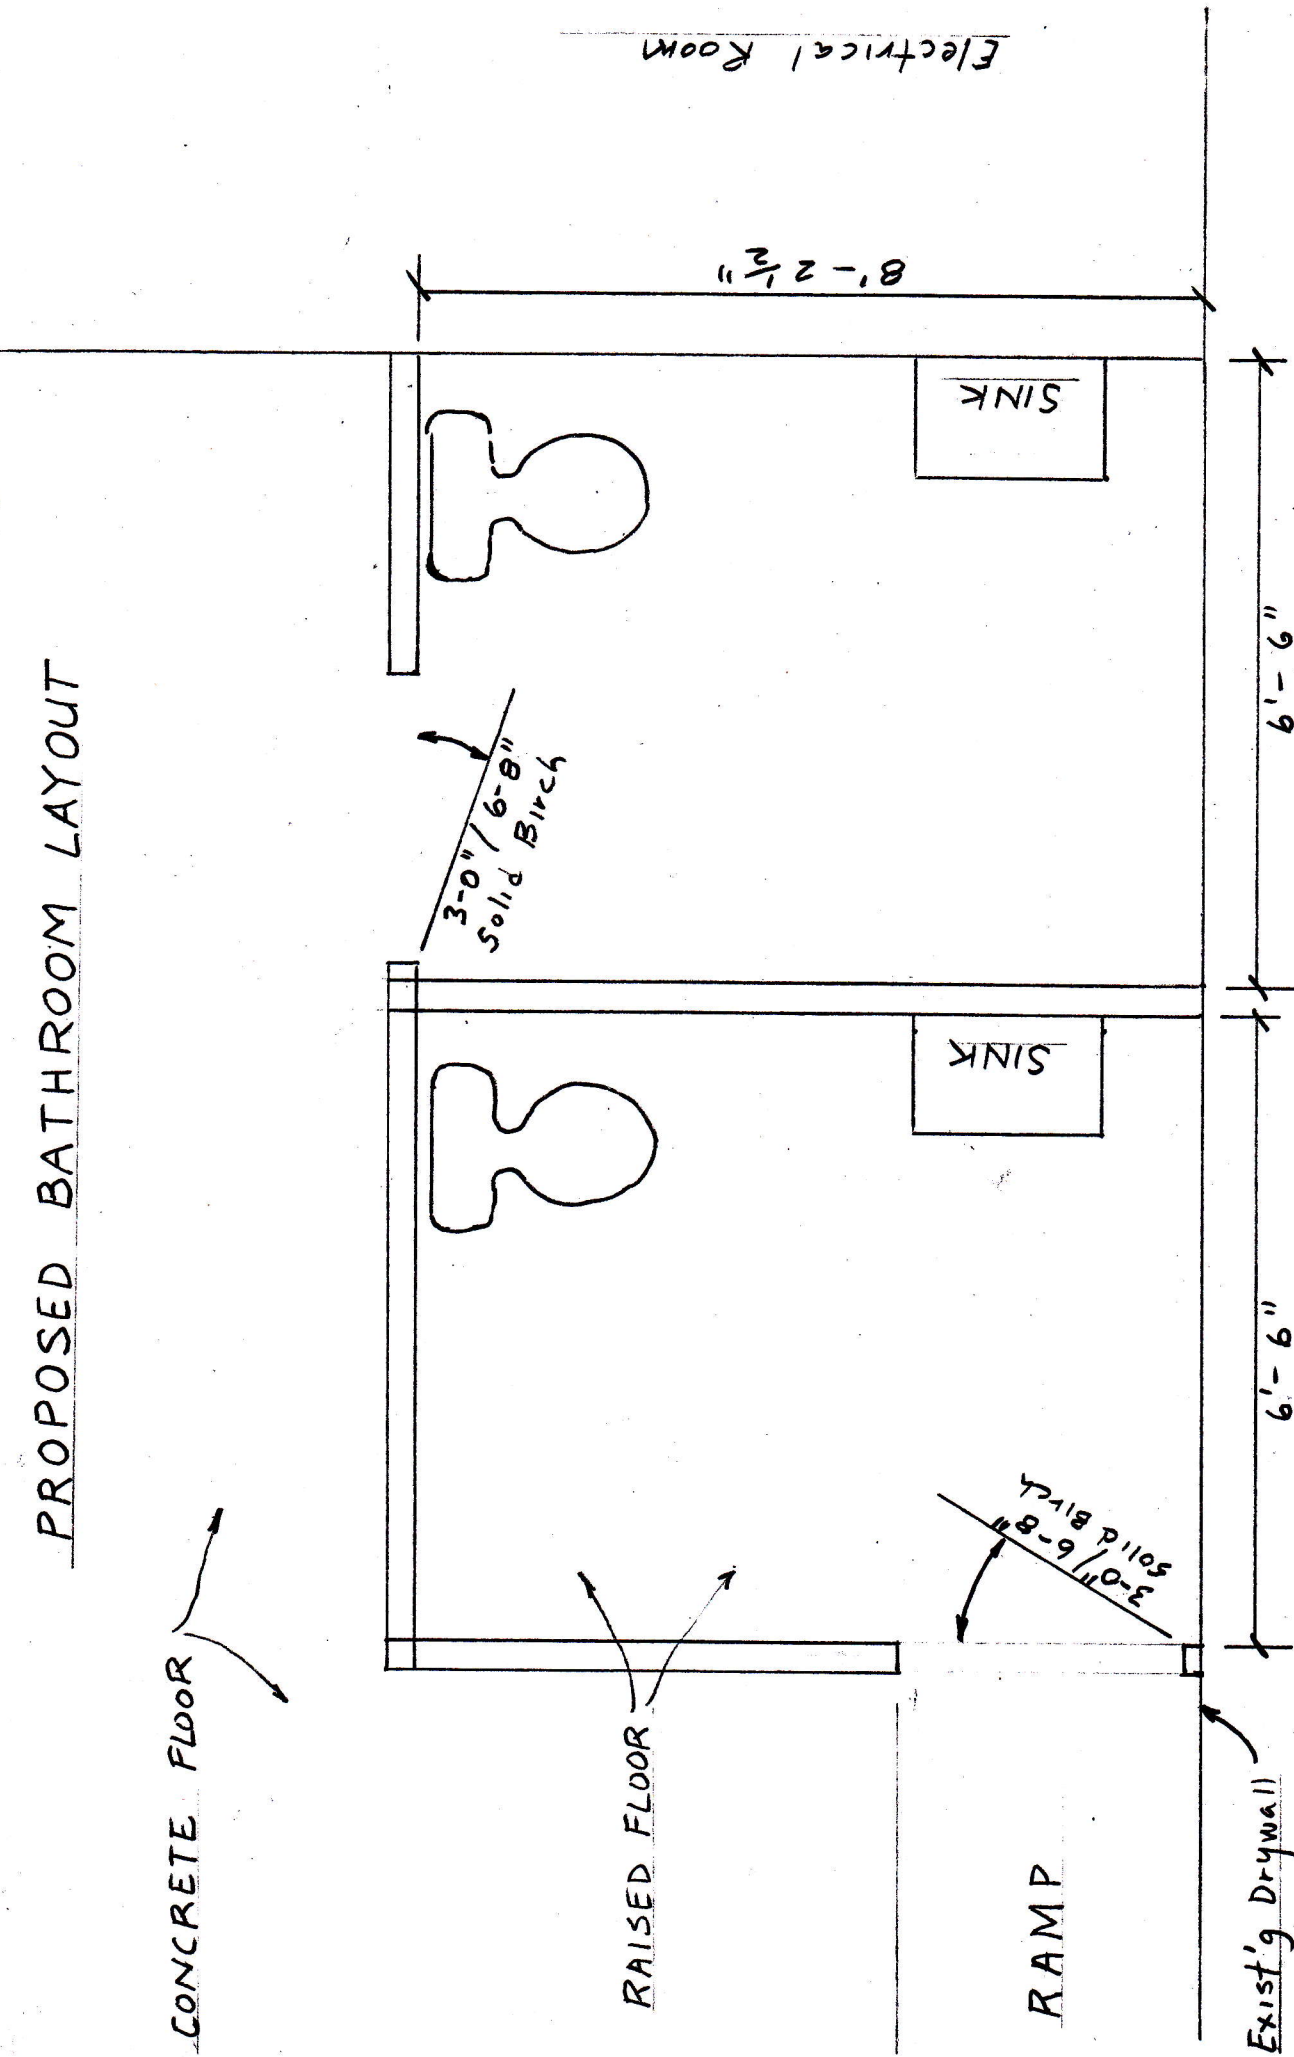

SCALE 1/2" = 1'-0"